



REVISION:	DESCRIPTION:	MADE BY:	DATE:
-----------	--------------	----------	-------




BLOCK PLAN
SCALE 1:500

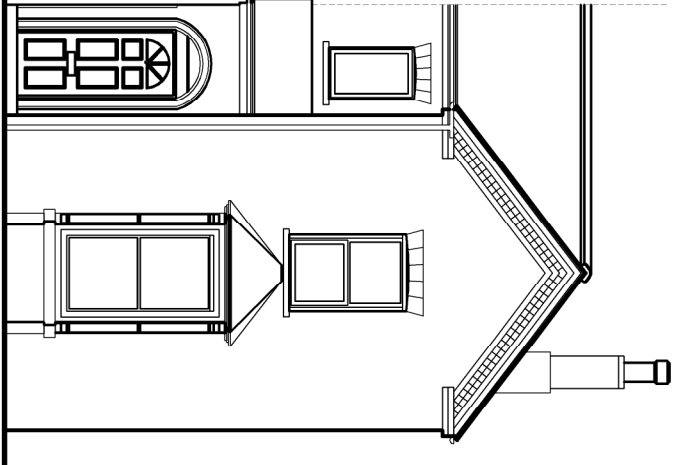


SOUTH - EAST ELEVATION
SCALE 1:100

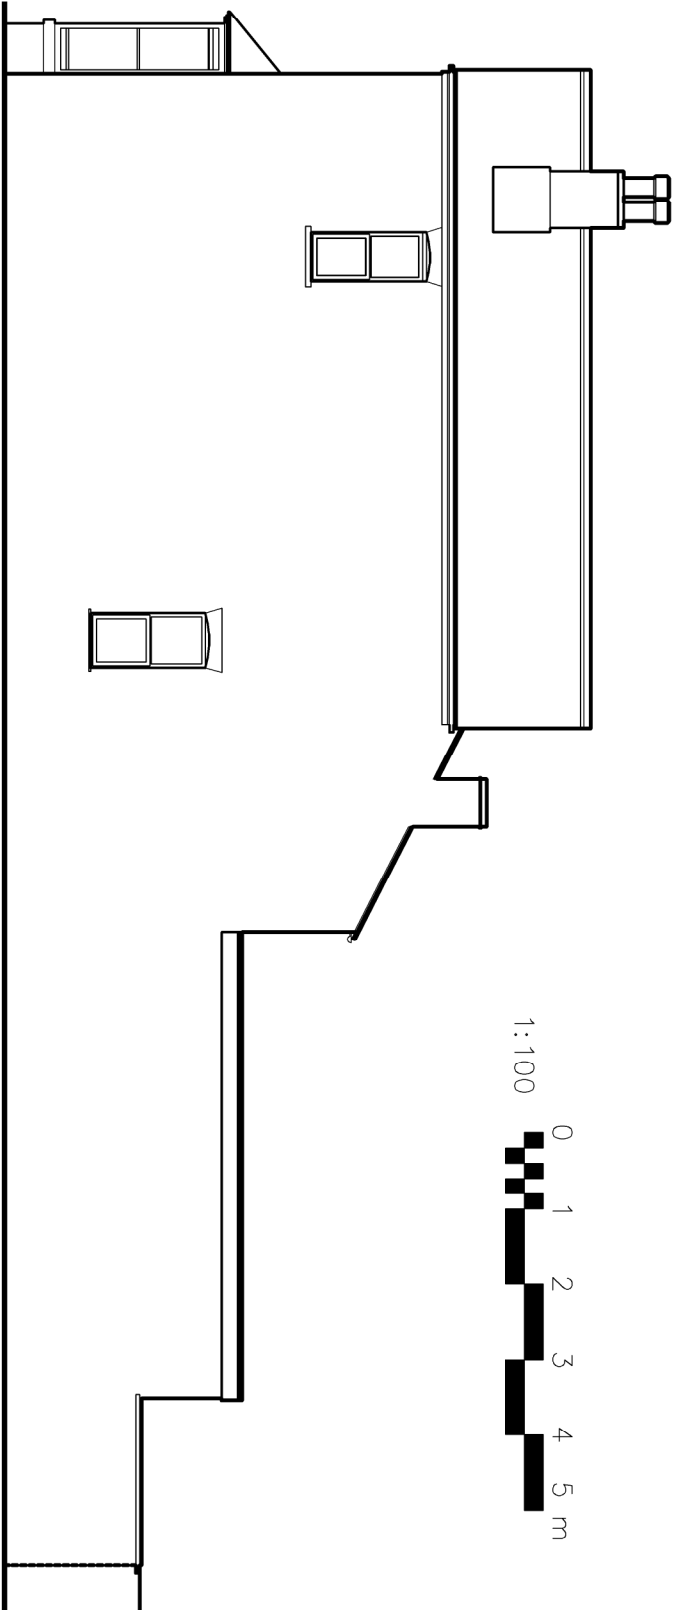


NORTH - EAST ELEVATION
SCALE 1:100

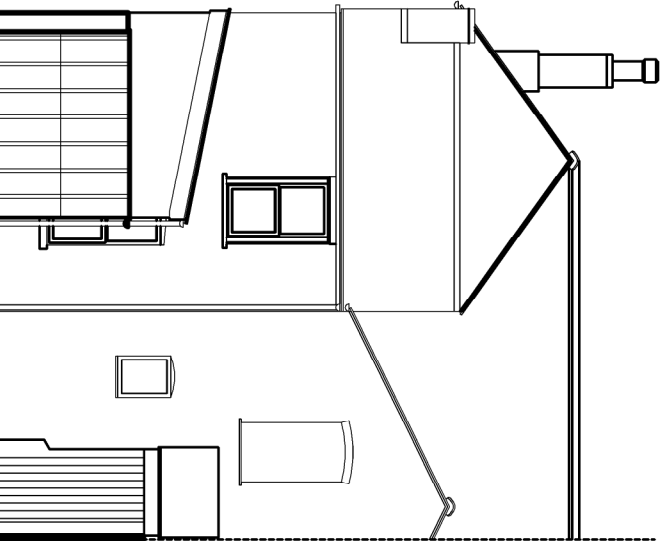

NORTH - WEST ELEVATION
SCALE 1:100

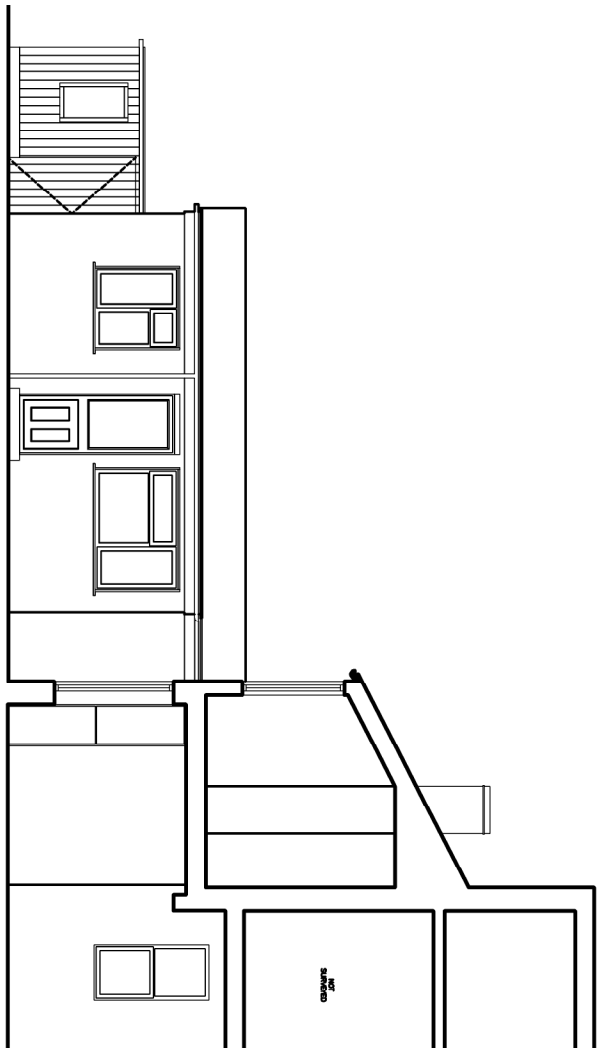


SECTION AA
SCALE 1:100

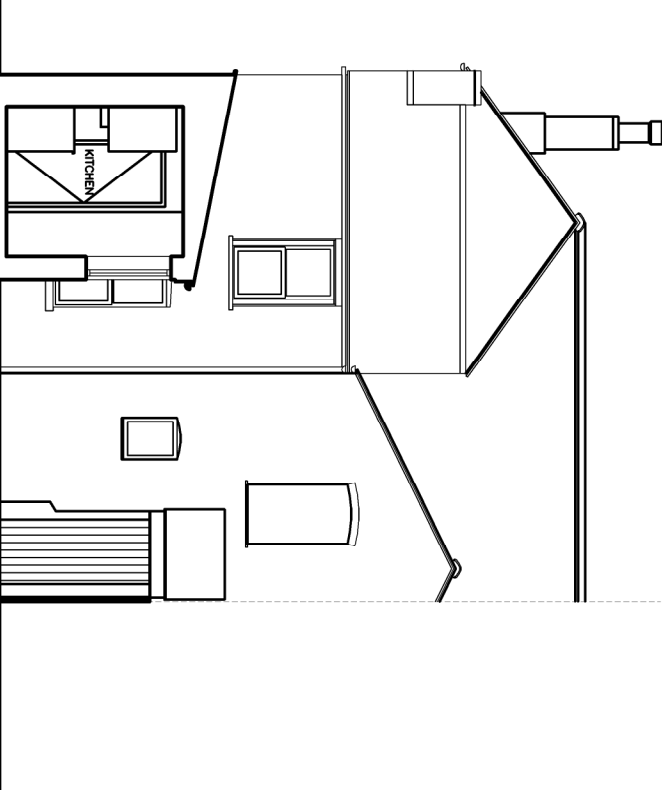

SECTION BB
SCALE 1:100



FIRST FLOOR PLAN
SCALE 1:50

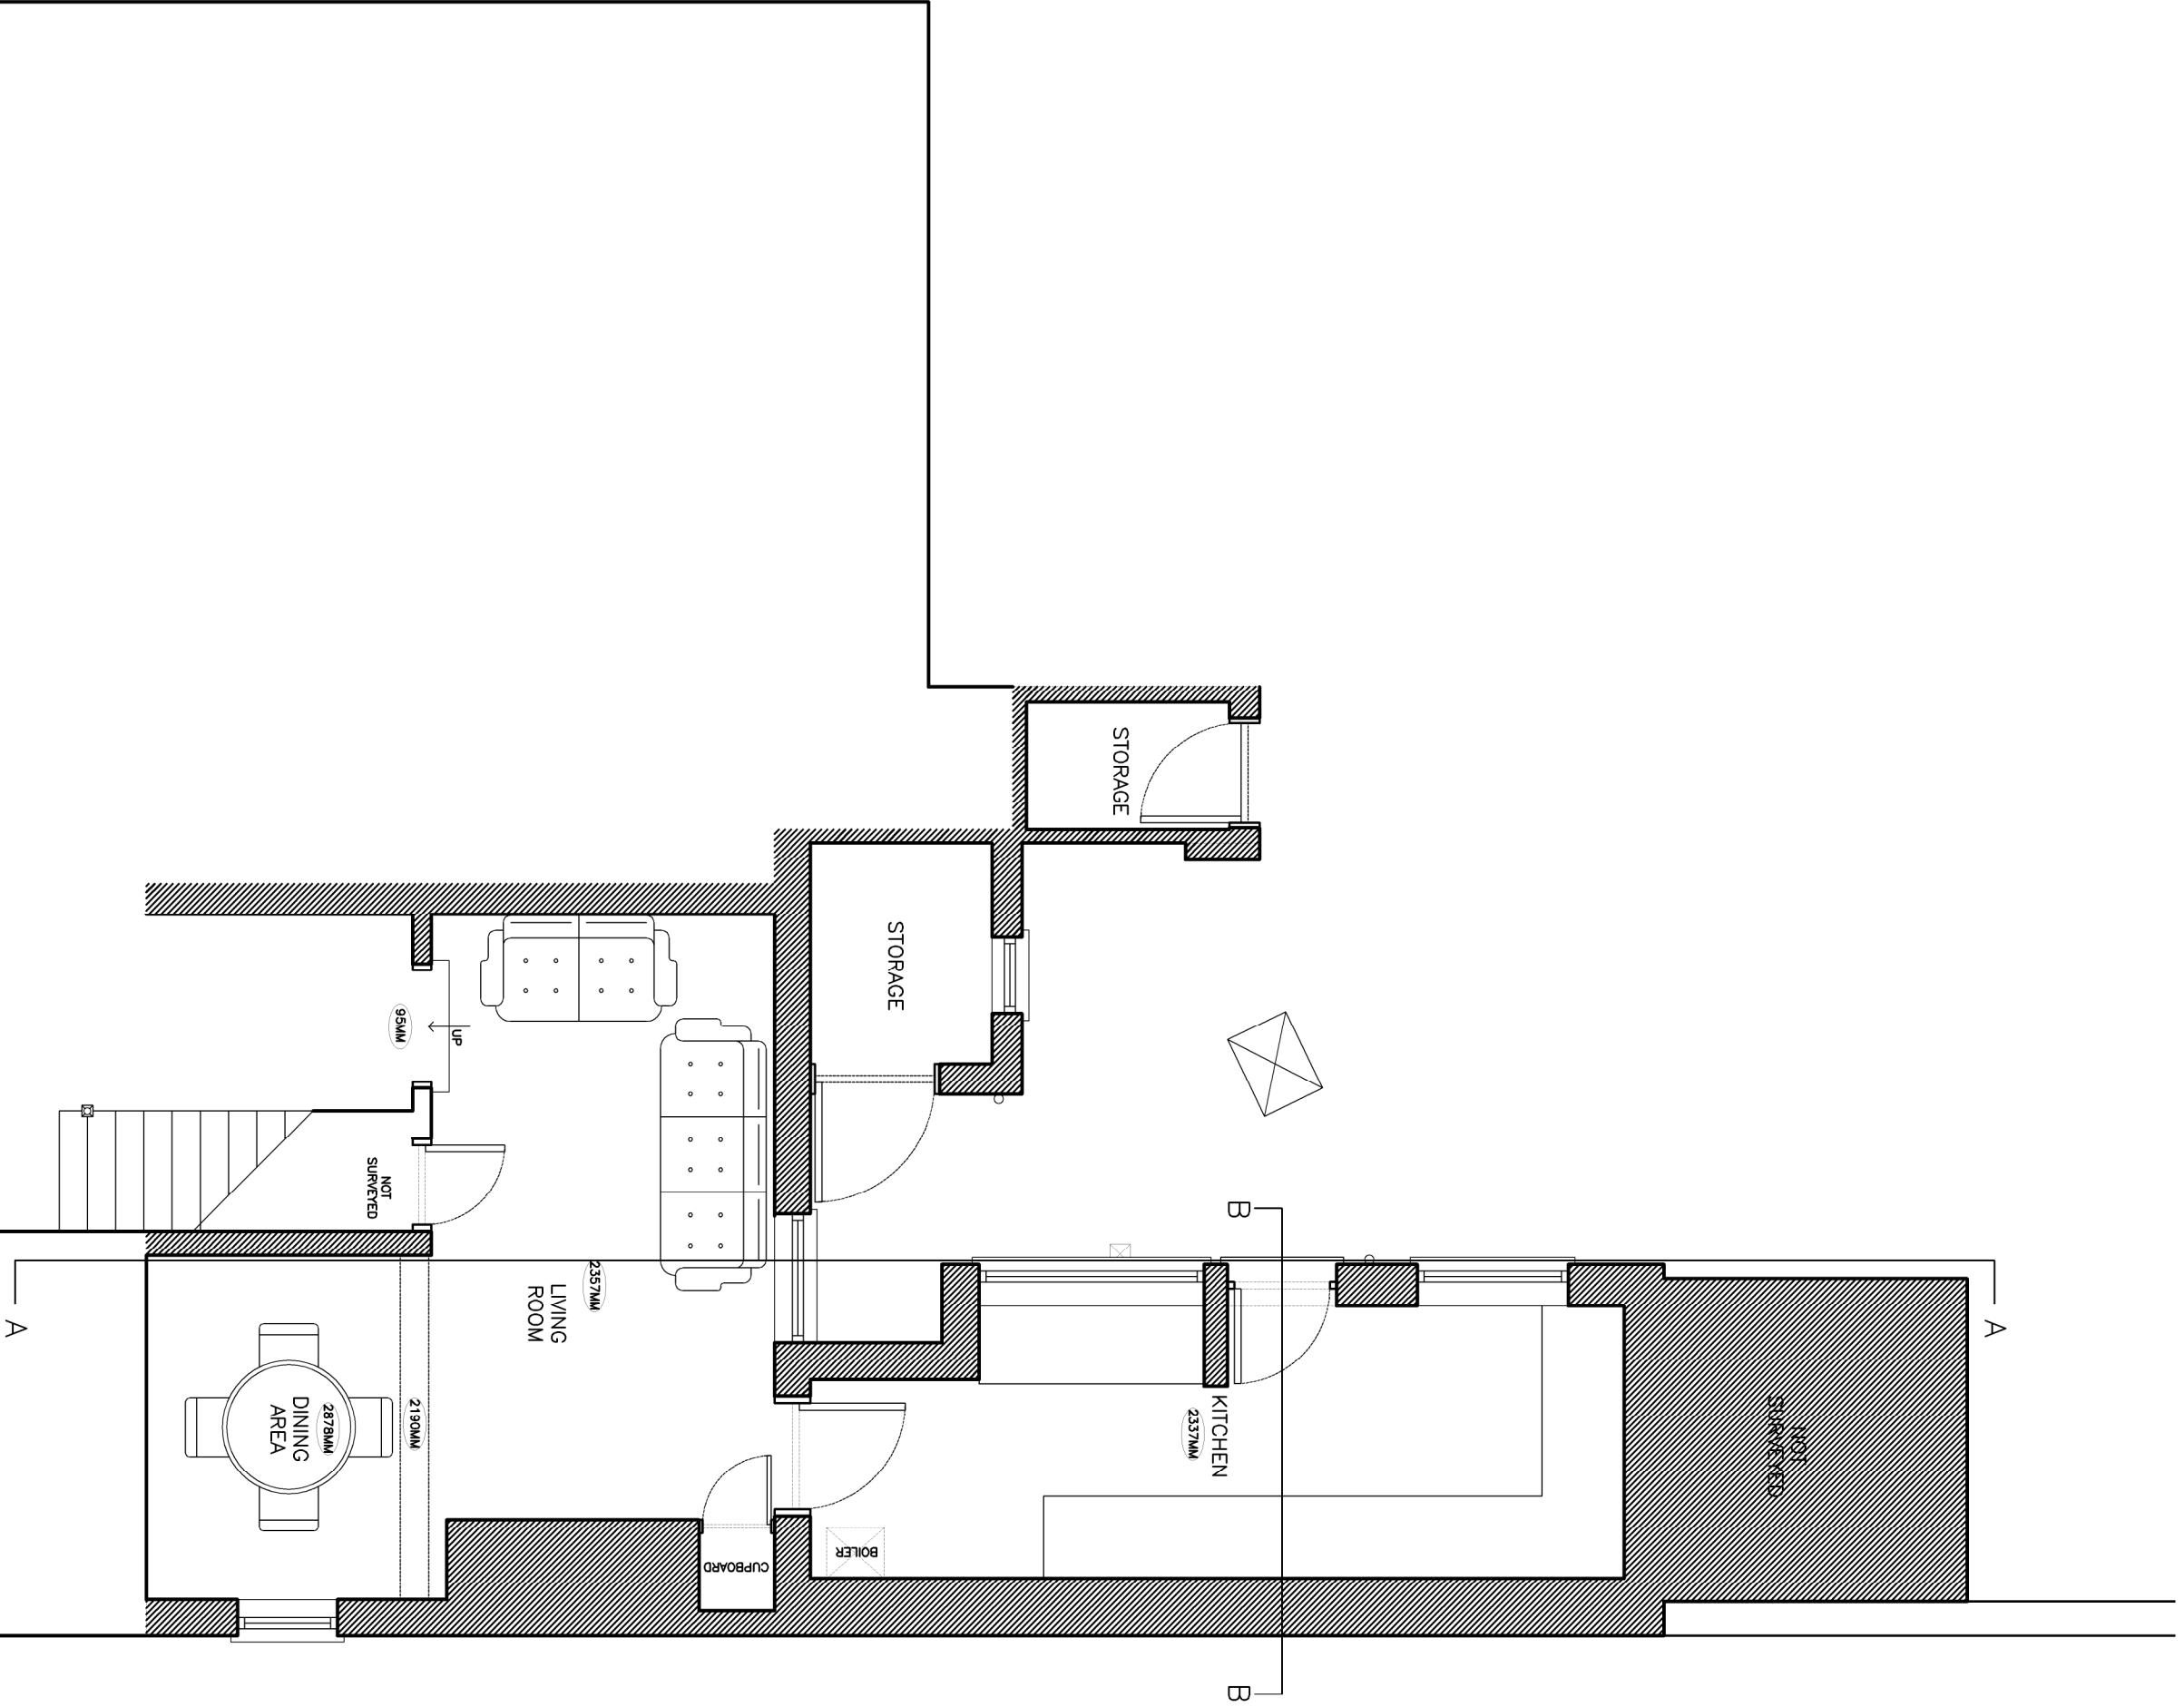

GROUND FLOOR PLAN
SCALE 1:50

CLIENT: Miss (Meda) Kachusyte
PROJECT: Proposed extension and internal alterations to form enlarged kitchen and bedroom at 25 Norfolk Street, Boston, PE21 6PW
TITLE: Existing Survey - Elevations, Sections and Plans
SCALE: As Shown (A1)
DRAWN: GA
CHECKED: [Signature]
DATE: March 2021
ORIGINAL SIZE: A1
Architectural Consultants: LABO, CABE
BOSTON: 32-34 Main Road, Boston PE21 7EQ
HOLNATE: 28 St James Street, Holnate, Notts LE12 5JH
SKEGNESS: 10, 11, 12, 100
www.neildowman-architecture.co.uk