



Existing Ground Floor Plan
(Scale 1:50)

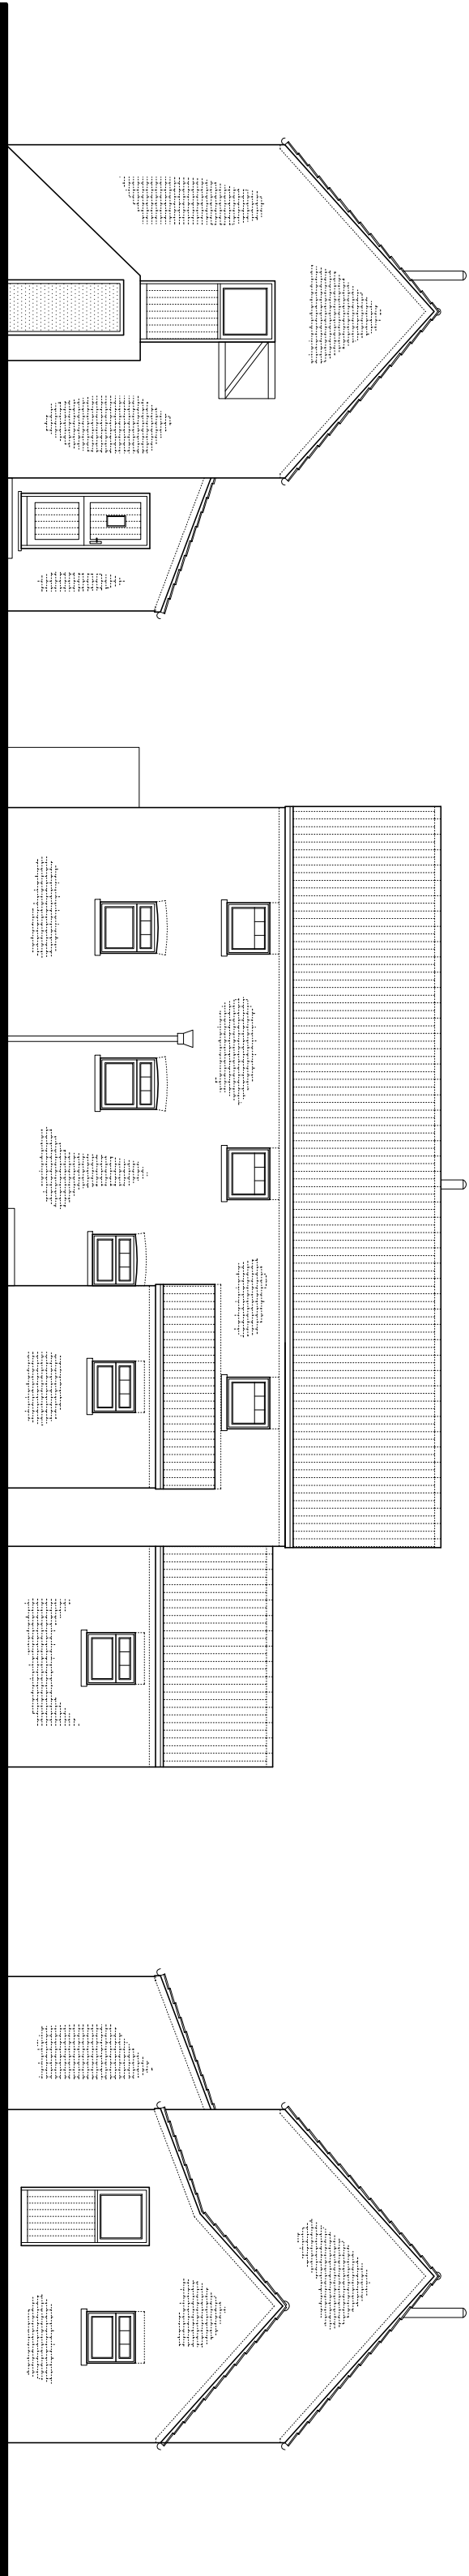

Rear
Existing Elevations
(Scale 1:100)

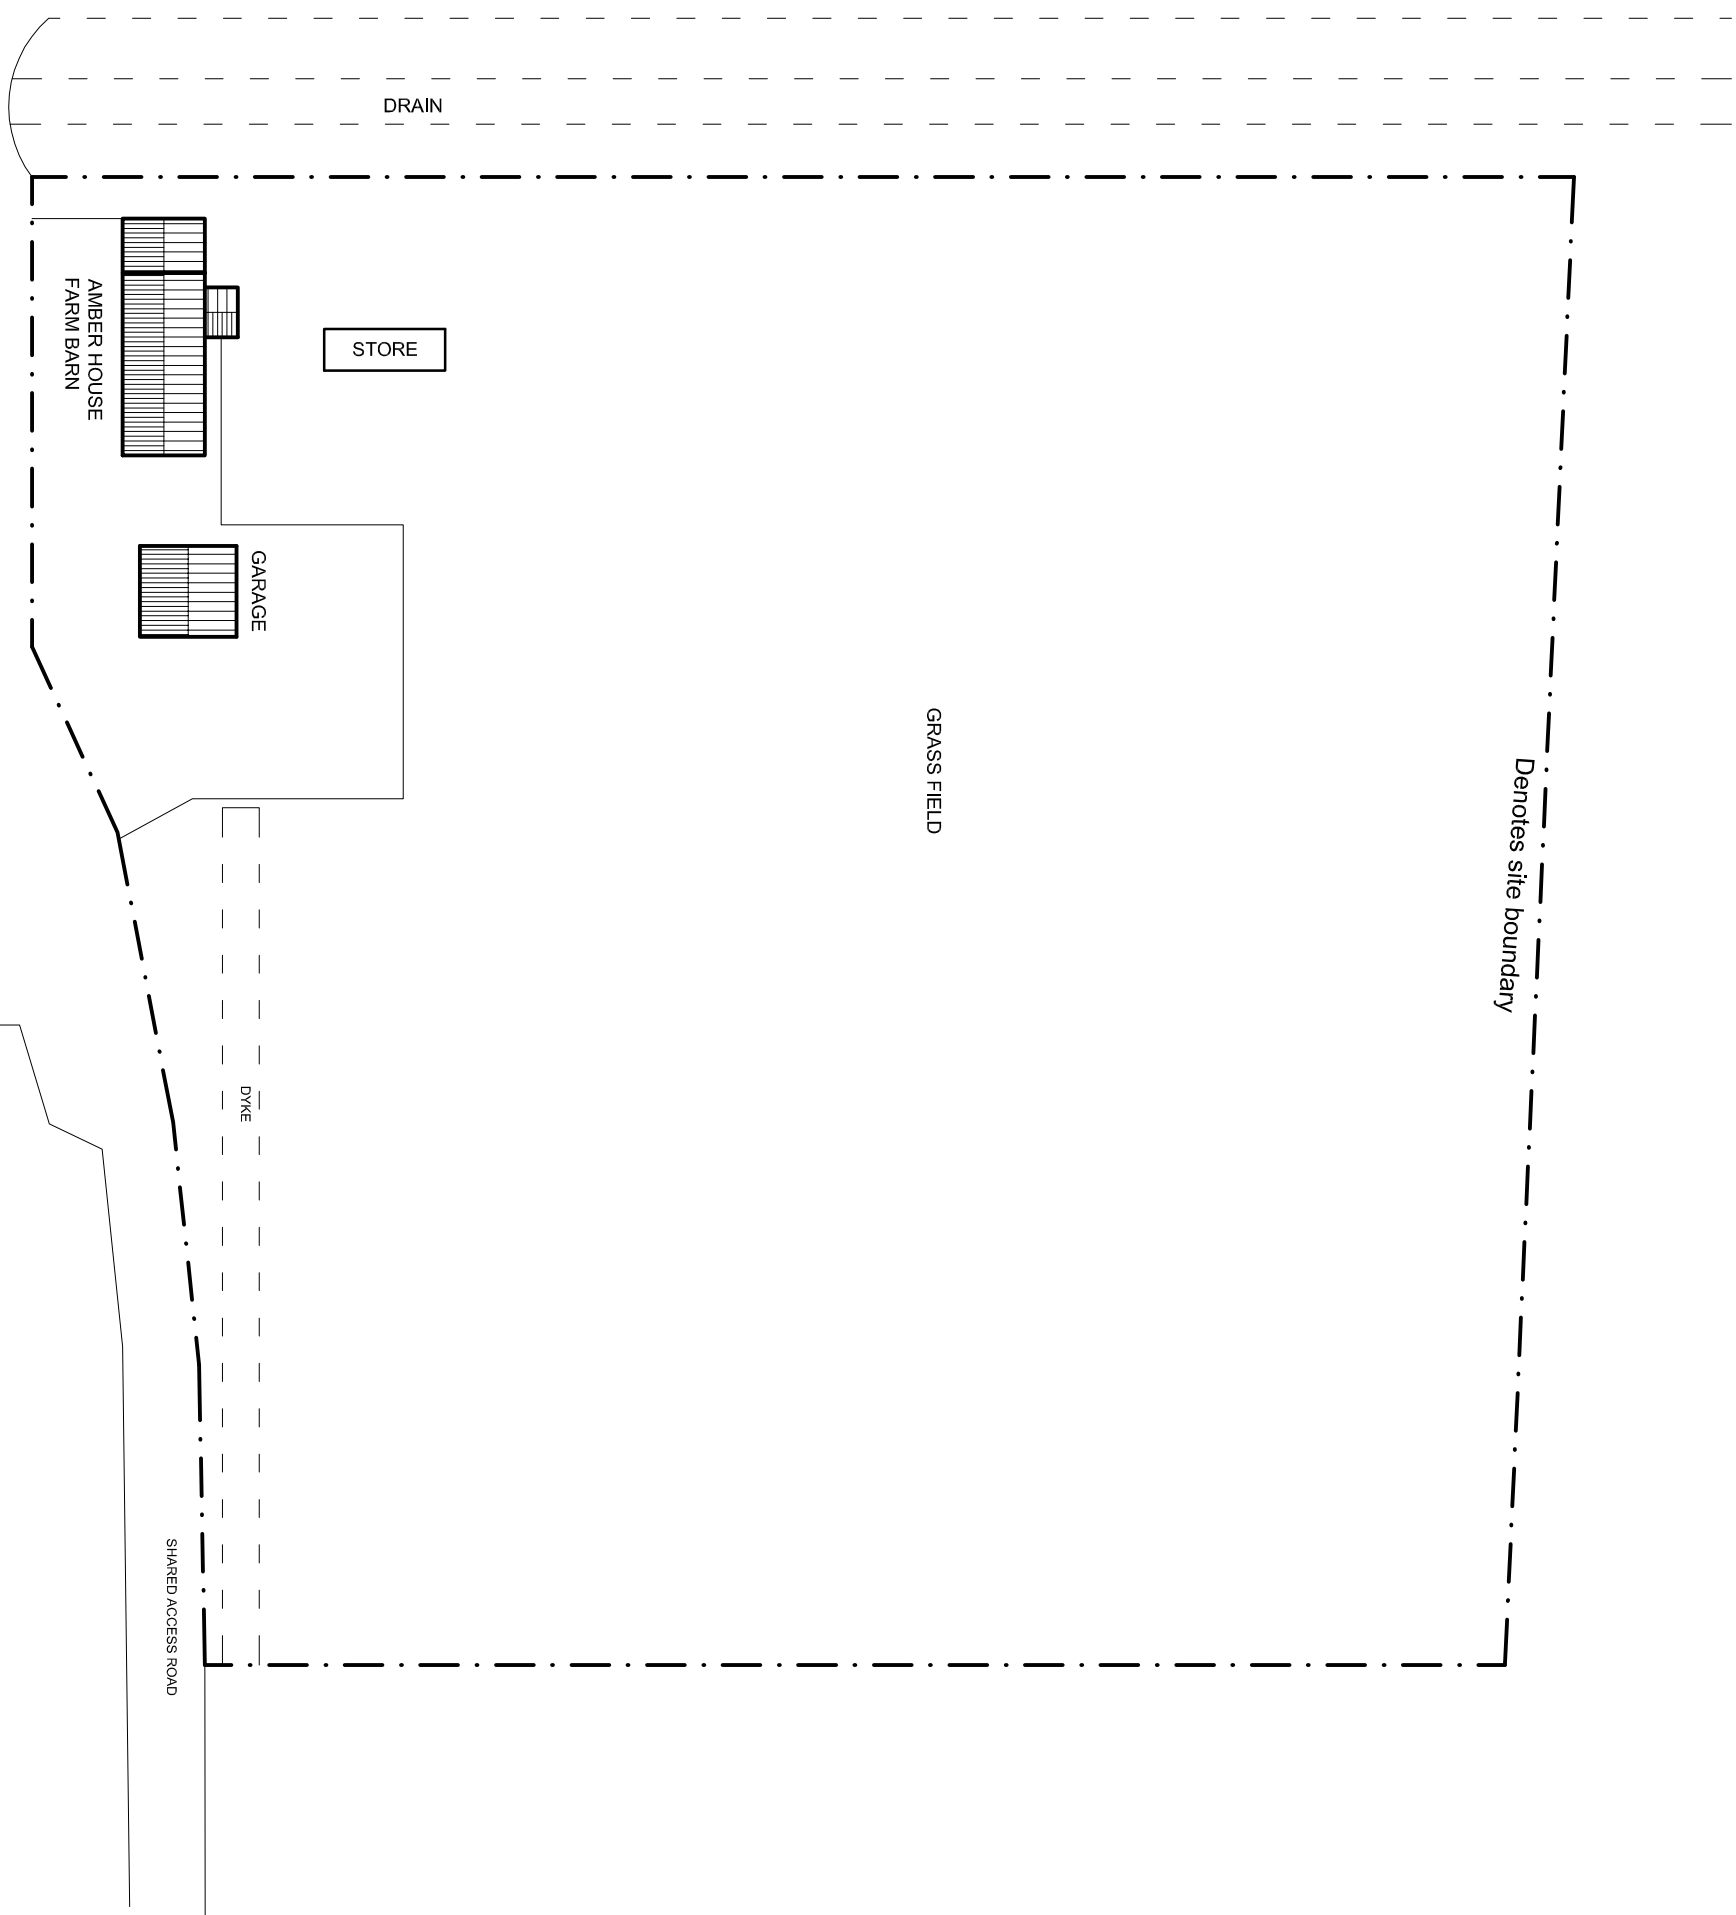

EXISTING BLOCK PLAN
(Scale 1:500)

W1 DESIGN
ARCHITECTURAL DRAUGHTING SERVICE
Email: architectsinconstrive@gmail.com
Tel: 07972 69672

CLIENT
MR AND MRS SELLARS

PROPOSED SINGLE STOREY REAR
EXTENSION AMBER HOUSE FARM BARN,
SUTTERTON DRIVE, AMBER HILL,
BOSTON, PE20 3RS

DWG TITLE
EXISTING
PLANS AND ELEVATIONS

DATE
MAY 23

DWG No.
23-0419-01

SCALE
AS STATED AT A1

DRAWN BY
W1