




REVISION:	DESCRIPTION:	MADE BY:	DATE:
A	Updates to Section DD & layout to form 2No. additional flats	GAS	15/04/20
B	Updates to GF plan inc. bin store reconfig.	GAS	30/07/20
C	Floor Plans Amendment	GA	24/09/20
D	Revised Plans & Annotation	GA	01/10/20

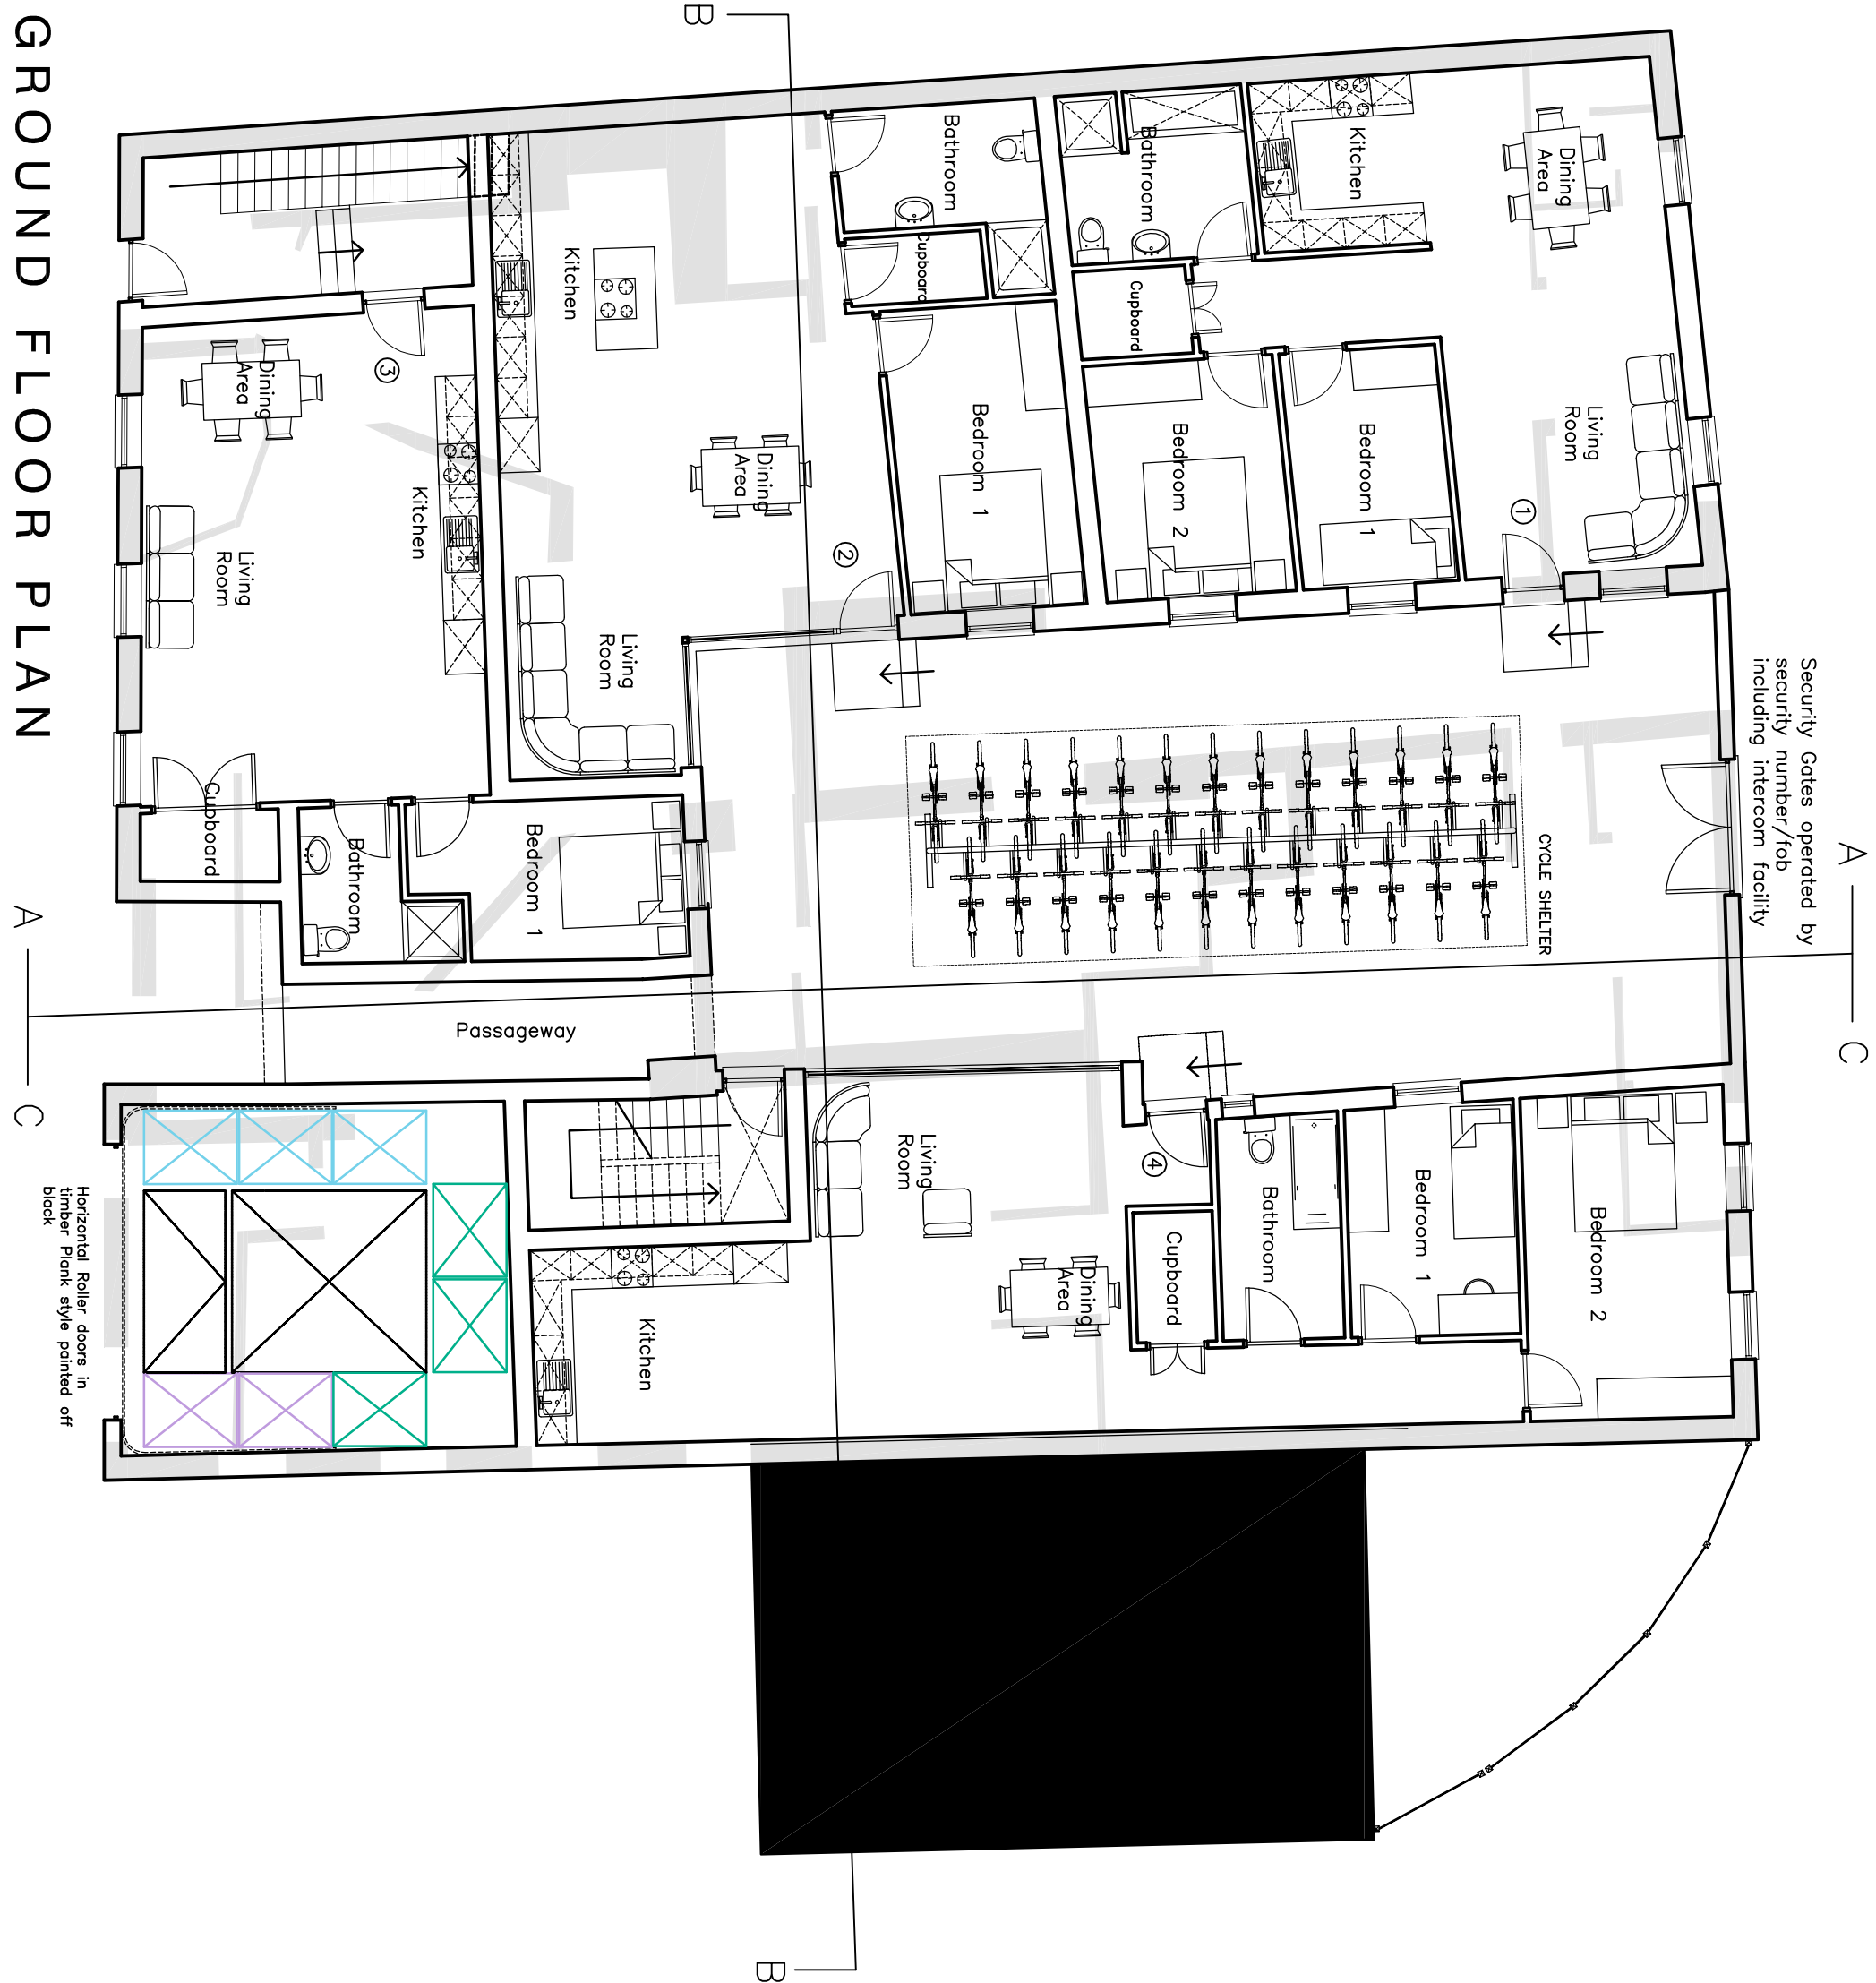


GROUND FLOOR PLAN
SCALE 1:50

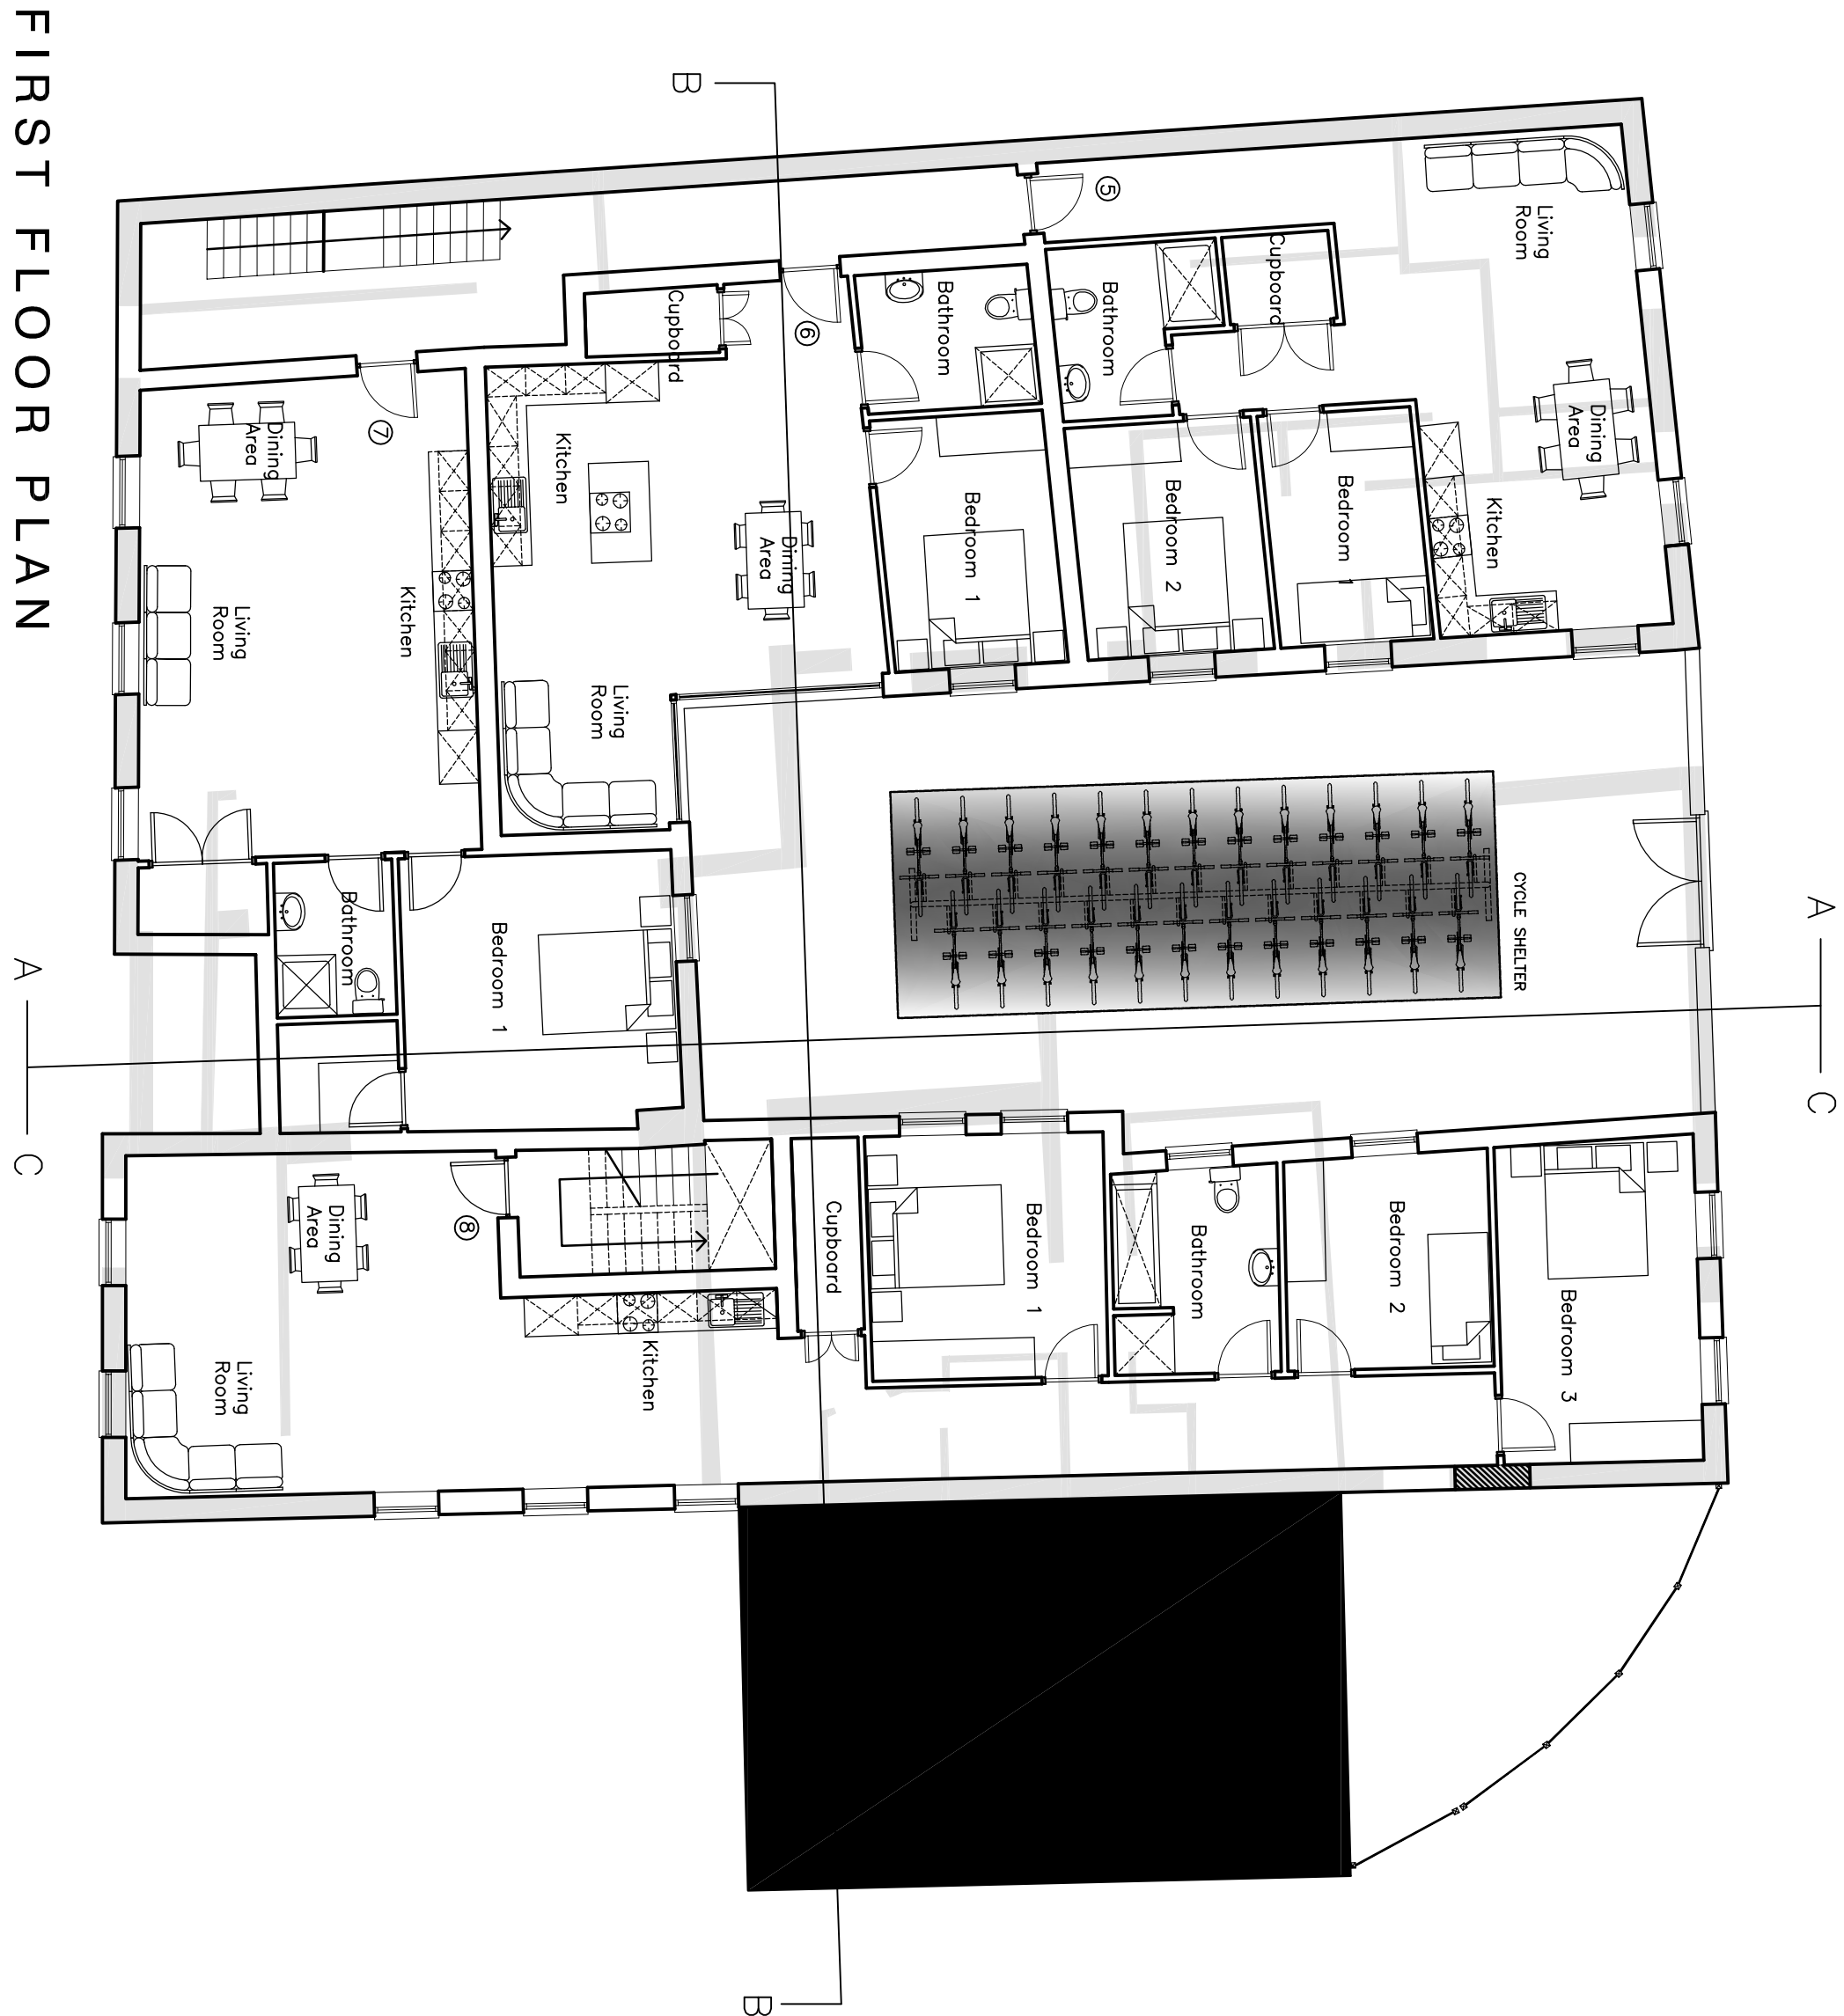

FIRST FLOOR PLAN
SCALE 1:50

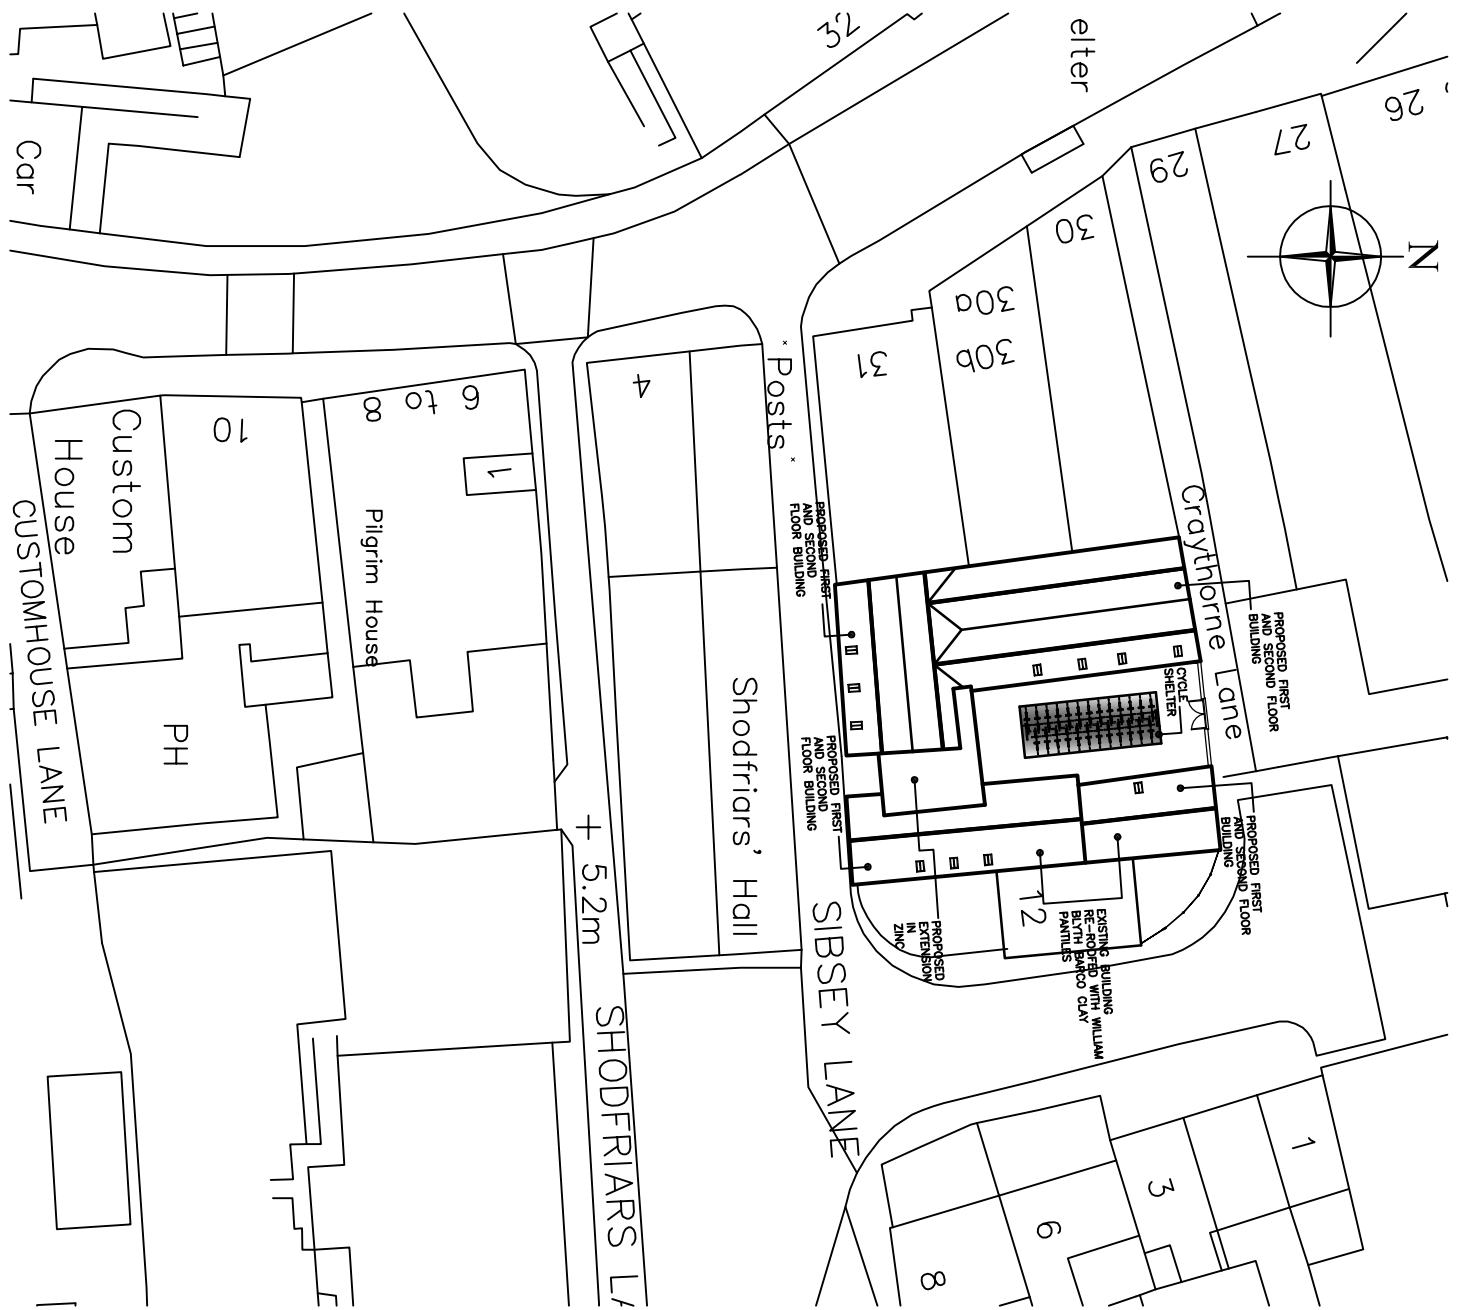


BLOCK PLAN
SCALE 1:500

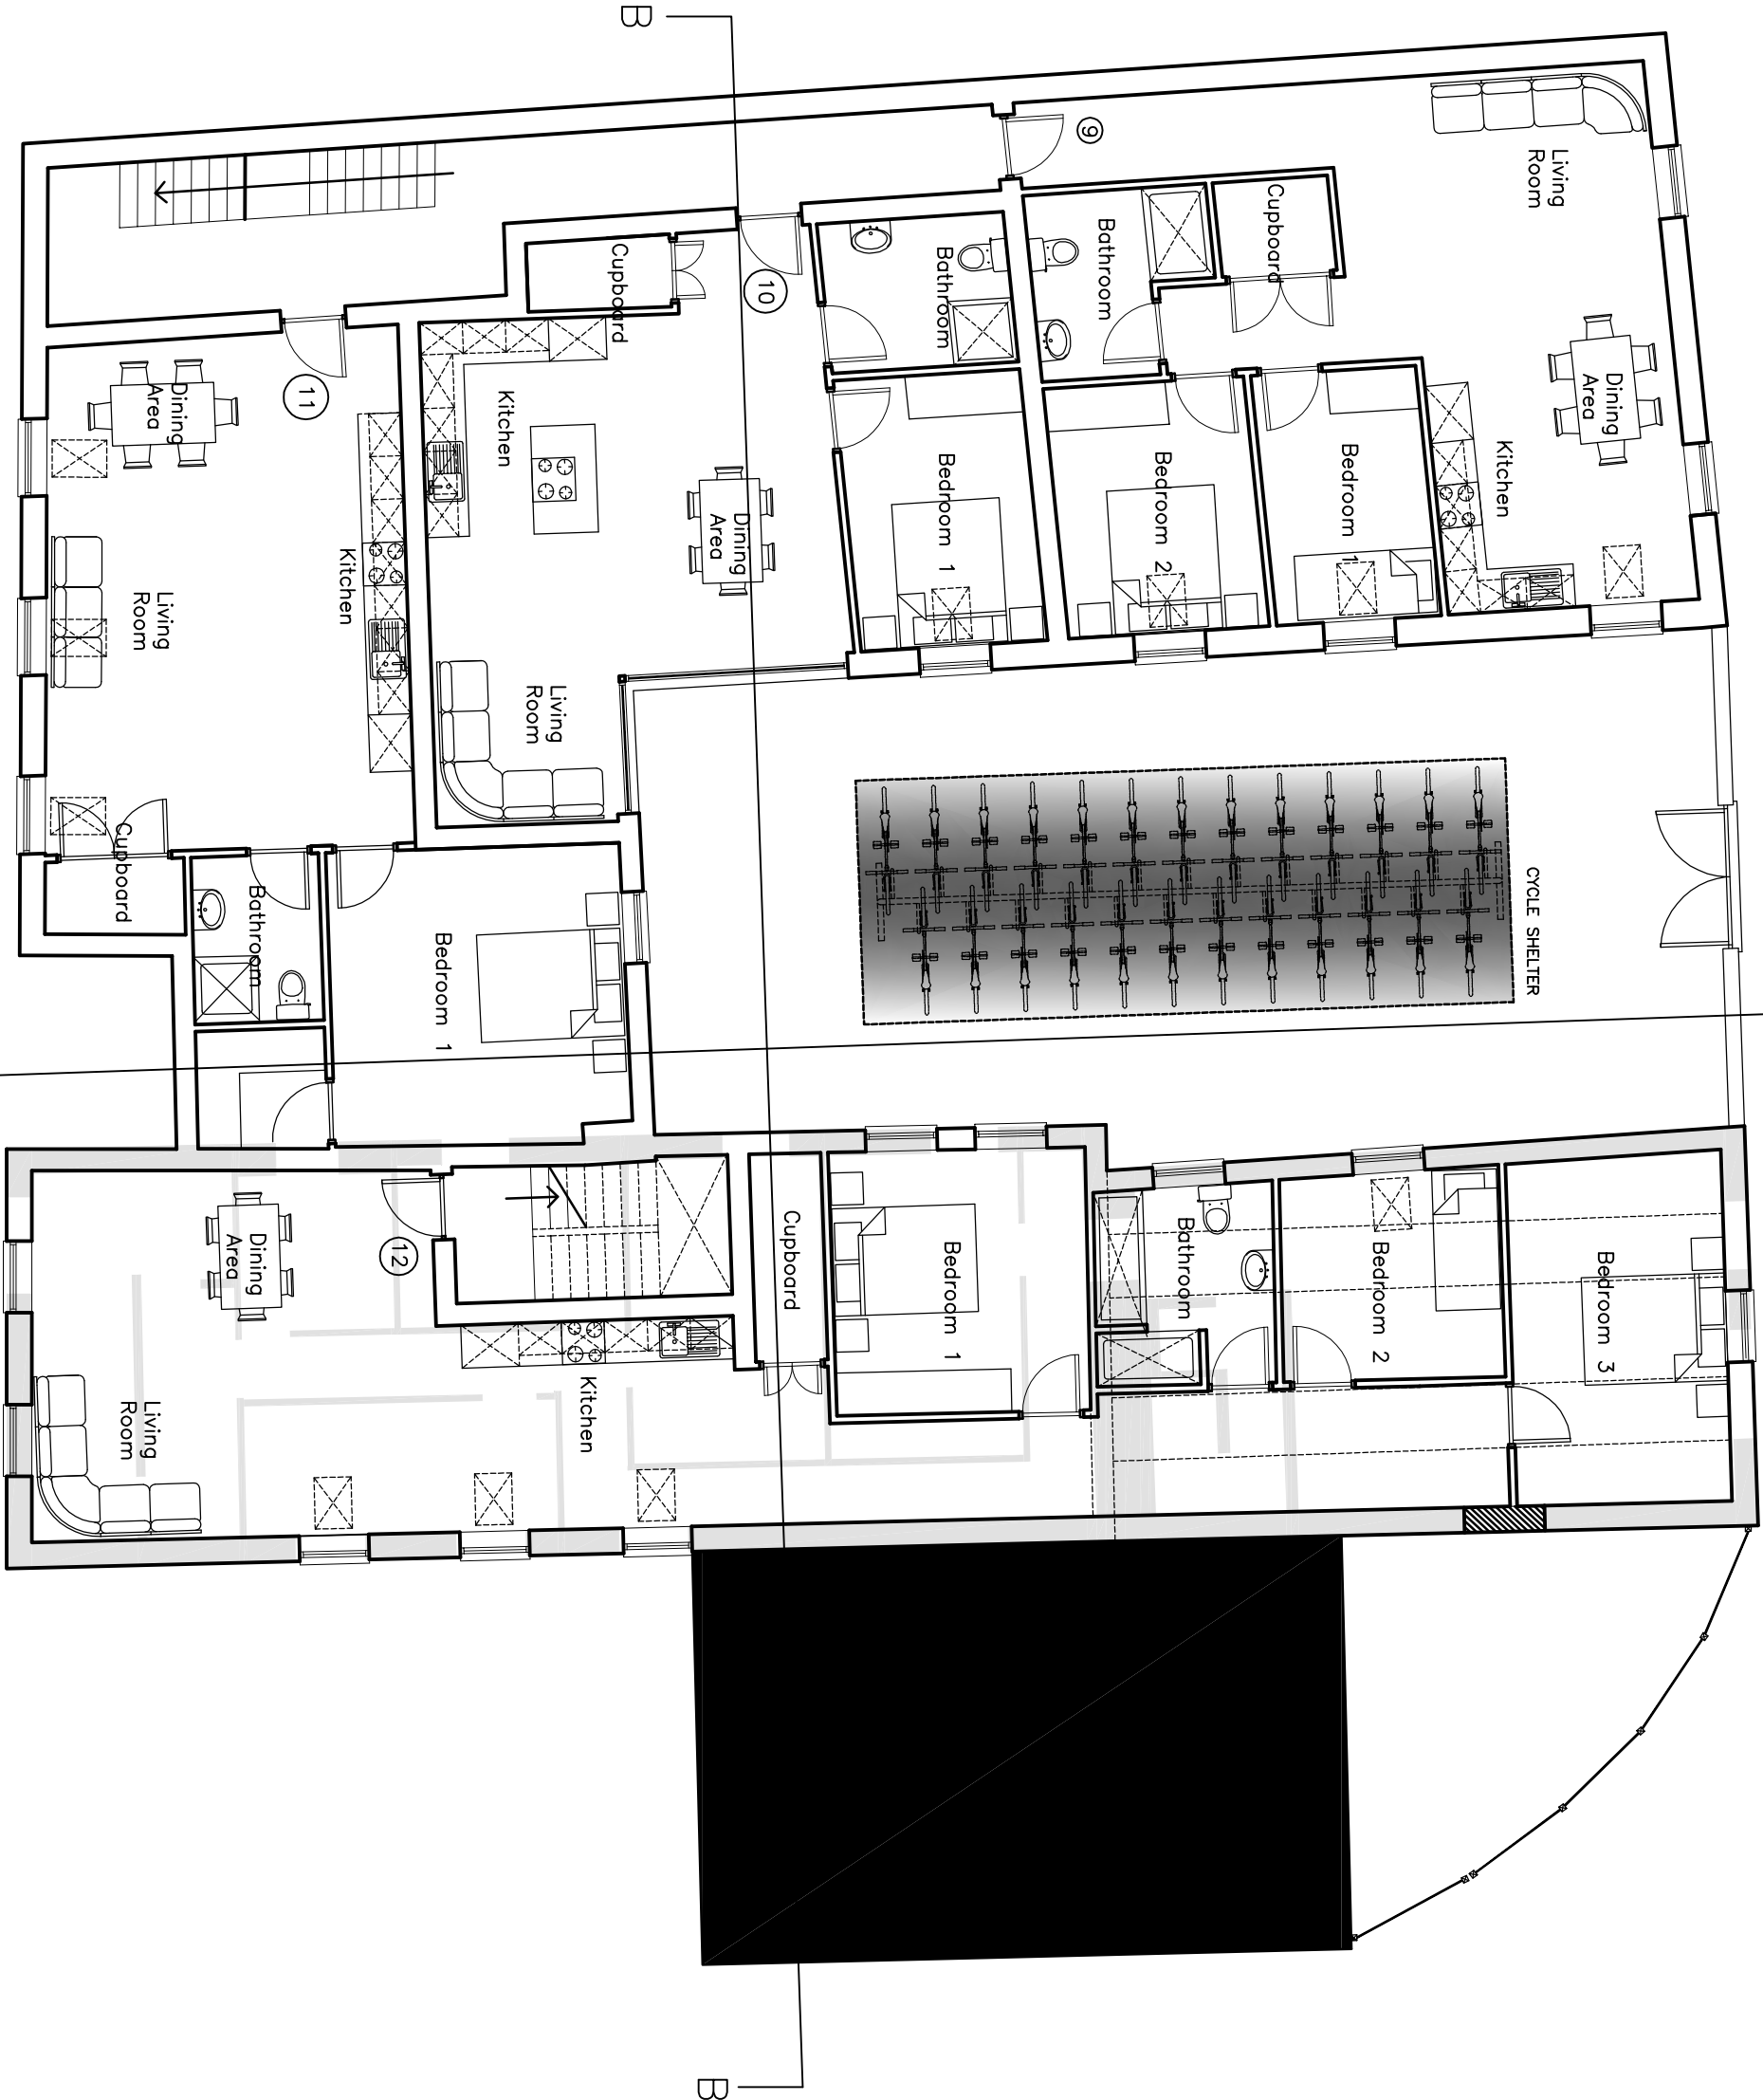

SECOND FLOOR PLAN
SCALE 1:50

CLIENT: Zeen Construction LTD
PROJECT: Proposed Change of Use of Existing Building to form Flats
TITLE: Proposed Floor Plans and Section
SCALE: Scale as Indicated (A1)
DRAWN: GA
CHECKED: [Signature]
DATE: March 2020
ORIGINAL SIZE: A1
REVISION LETTER: D
DRAWING NO: B/339-2002

Architectural Consultants

 

BOSTON: 12-14 Main Ridge West, Boston PE21 6QA
STAMFORD: 14-16 Main Ridge West, Boston PE21 6QA
ALTON: 14-16 Main Ridge West, Boston PE21 6QA
HOLN: 14-16 Main Ridge West, Boston PE21 6QA
SKEGNESS: 14-16 Main Ridge West, Boston PE21 6QA
www.neildowmanarchitecture.co.uk



Planning | Design | Project Management