
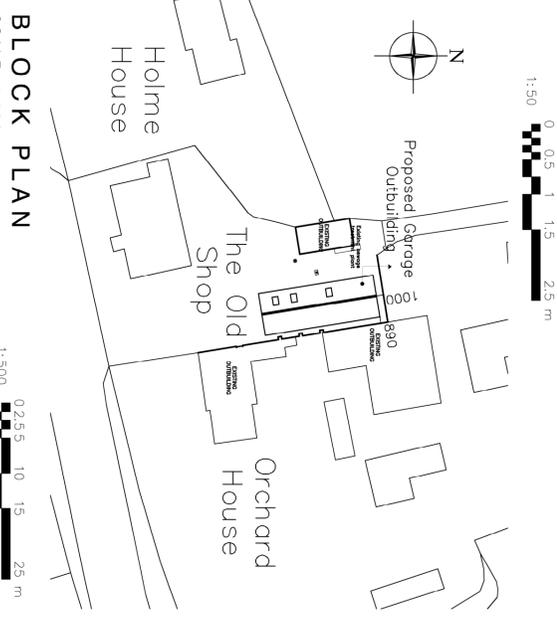
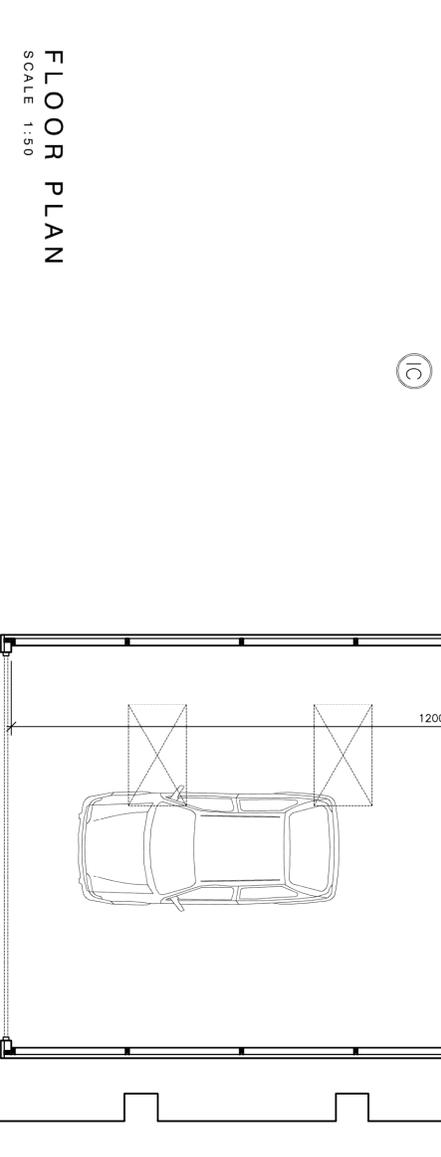
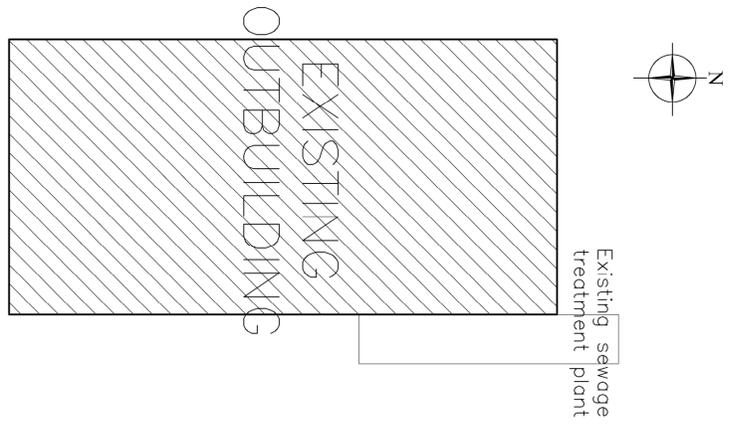
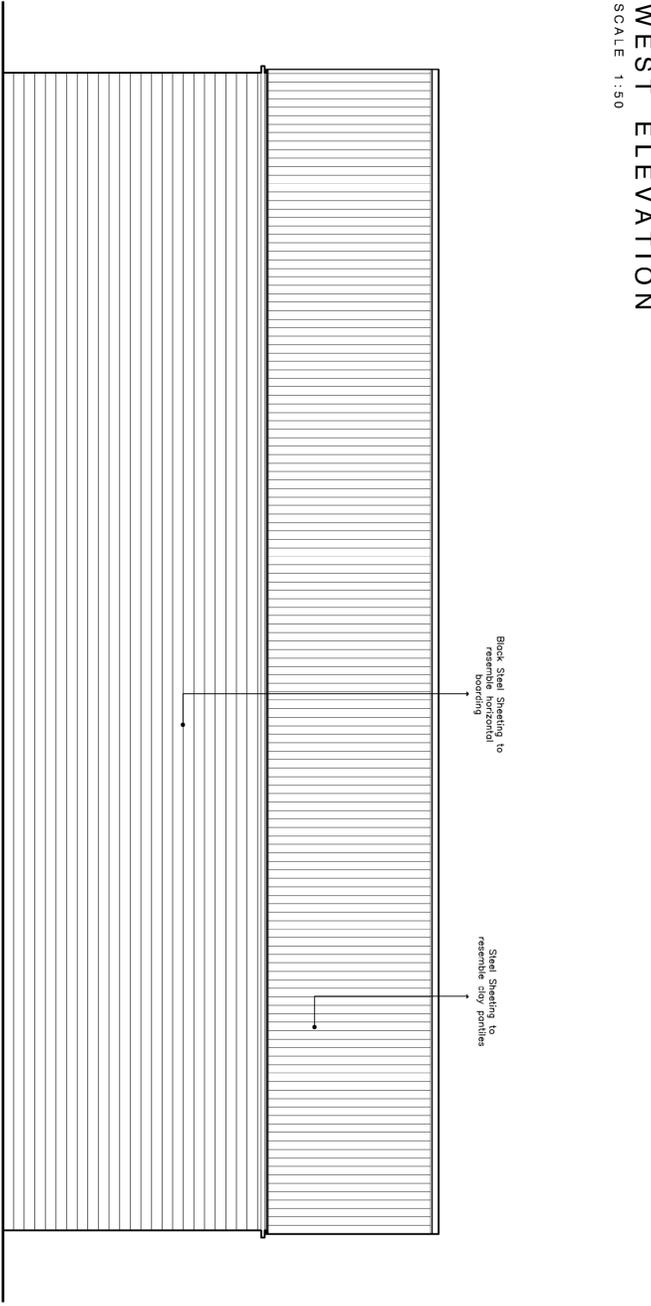
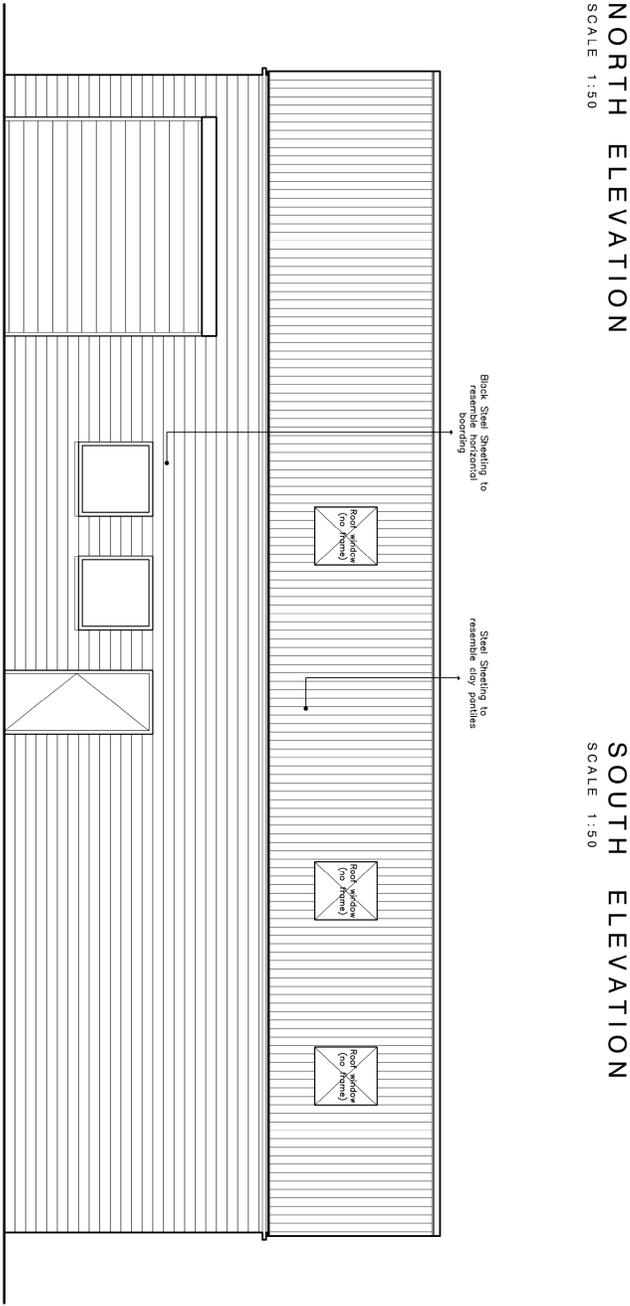


REVISION:	DESCRIPTION:	DATE:
A	Revised Plans and Elevations	26.08.2020
B	Clock Face & Weather Vane Removed	19.10.2020

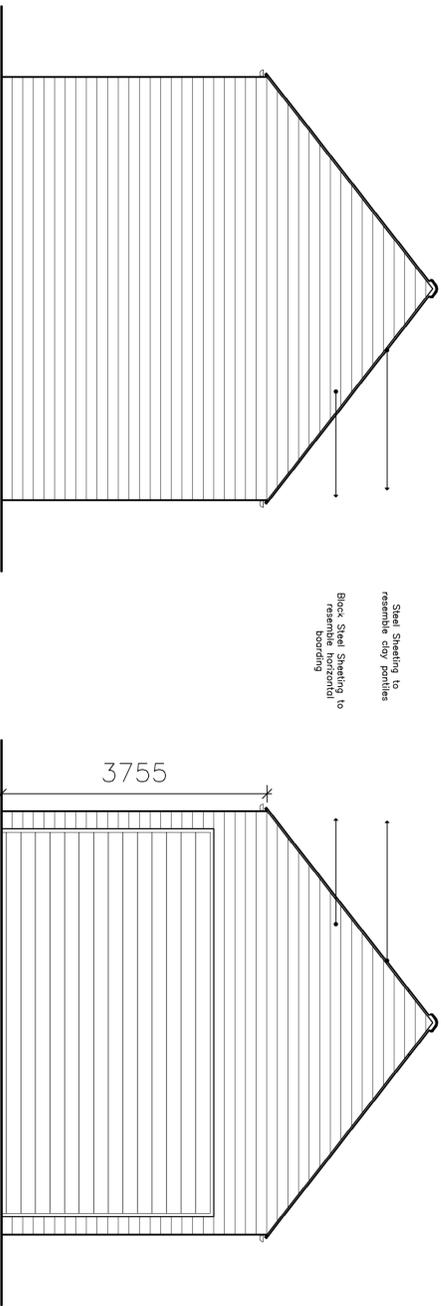

CLIENT: Mr D. Bennett

PROJECT: Proposed Garage / Outbuilding
The Old Shop, Wainfleet, Old Leake, PE22 9HT

TITLE: Proposed Elevations and Plans

SCALE: Scale as Indicated (A1)

DRAWN: GA

CHECKED: [Signature]

DATE: August 2020

ARCHITECTURAL CONSULTANTS: LABC

www.neildowlman-architecture.co.uk

EAST ELEVATION
SCALE 1:50

BLOCK PLAN
SCALE 1:500