





PROPOSED BLOCK PLAN
SCALE 1:500
0 5 10 15 20 25 30 35 40 45 50m
Scale bar 1:500

Note: Drawings are to be read in conjunction with Structural Engineers design & calcs document: XXXX

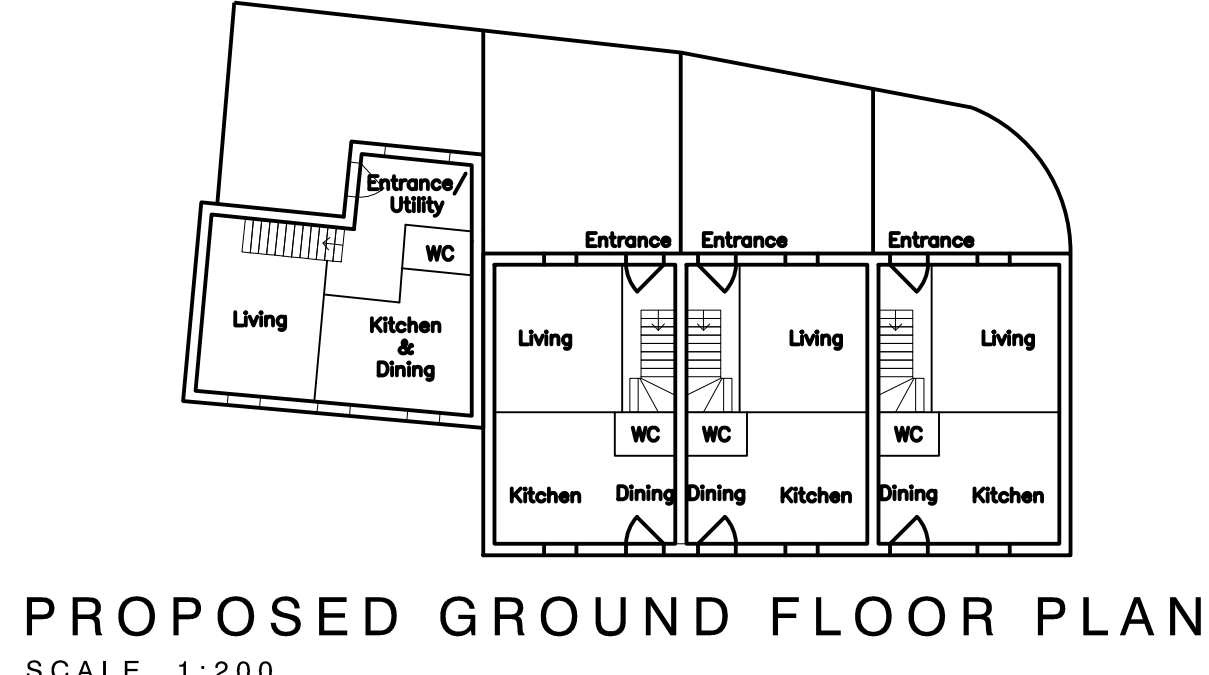

PROPOSED GROUND FLOOR PLAN
SCALE 1:200

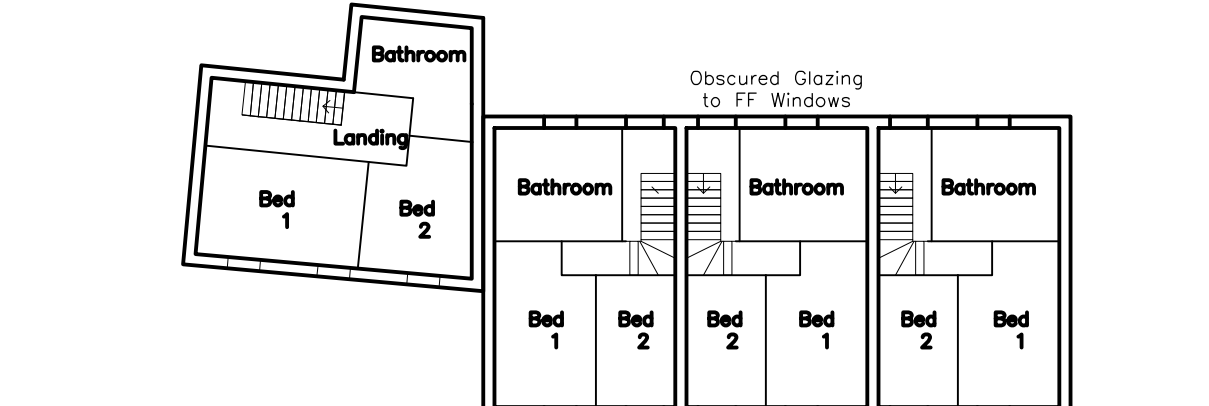

PROPOSED FIRST FLOOR PLAN
SCALE 1:200
0 2 4 6 8 10 12 14 16 18 20m
Scale bar 1:200

CLIENT: Mrs. T Faratro

PROJECT: Proposed Development at:
33 Church Road, Old Leake, PE22 9NS

TITLE: Proposed Site, Block and Floor Plans

SCALE: 1:100 / 1:200 / 1:500 @ A1 REVISION LETTER: _____

DRAWN: EH DRAWING NO: B/3811-3001

CHECKED: _____ ORIGINAL SIZE: A1

DATE: JUN 23

Architectural Consultants: LABC, CABE, etc.

BOSTON: 12-14 Main Ridge West, Boston PE21 6QQ t: (01205) 357 272 e: boston@neildowman-architecture.co.uk
STAMFORD: 14 Barn Hill, Stamford PE9 2AE t: (01780) 758 522 e: stamford@neildowman-architecture.co.uk
ALFORD: 4-5 Church Street, Alford LN15 9EP t: (01507) 463 963 e: alford@neildowman-architecture.co.uk
HORNCASTLE: 28 St Lawrence Street, Horncastle LN9 5DN t: (01507) 522 999 e: horncastle@neildowman-architecture.co.uk
LOUTH: 62 Northgate, Louth LN11 0LY t: (01507) 601 155 e: louth@neildowman-architecture.co.uk
SKEGNESS: (Satellite Office) t: (01754) 880 080 e: skegness@neildowman-architecture.co.uk
*By appointment only

www.neildowman-architecture.co.uk