


REVISION:	DESCRIPTION:	MADE BY:	DATE:
A	Addition of visibility splay	EH	18/04/24

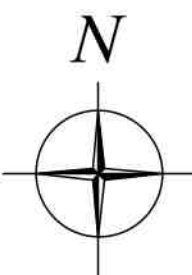


**PROPOSED BLOCK PLAN**  
SCALE 1:500


0 5 10 15 20 25 30 35 40 45 50m  
Scale bar 1:500



Note: Drawings are to be read in conjunction with  
Structural Engineers design & calcs document: XXXX

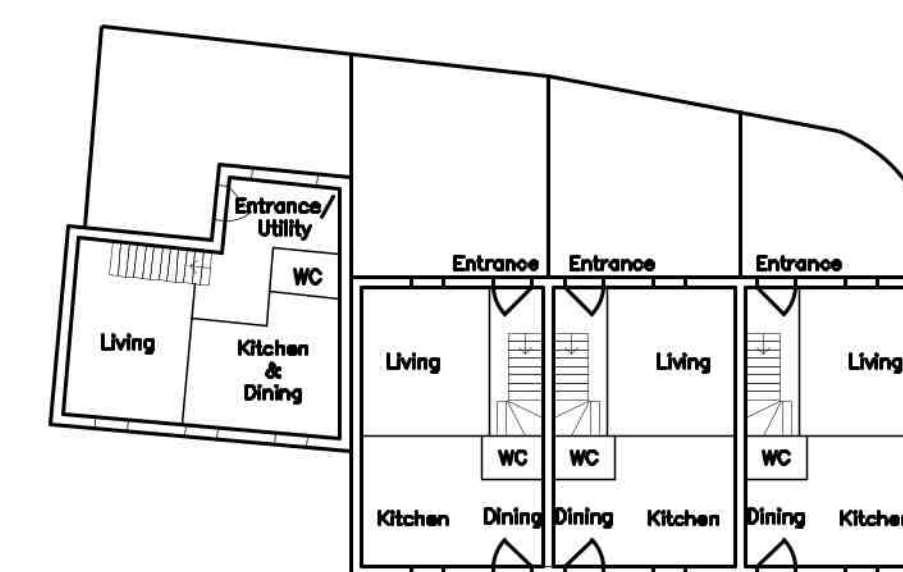


**PROPOSED GROUND FLOOR PLAN**  
SCALE 1:200

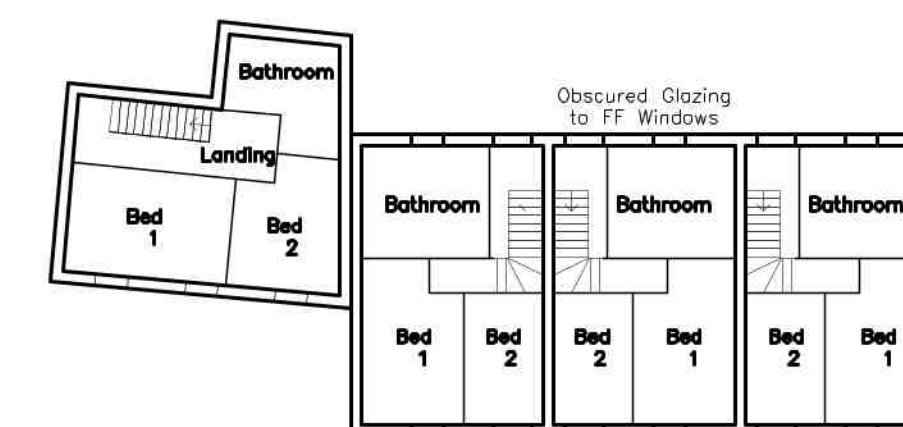


**PROPOSED FIRST FLOOR PLAN**  
SCALE 1:200

0 2 4 6 8 10 12 14 16 18 20m  
Scale bar 1:200

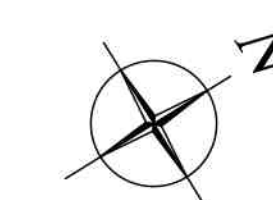

**PROPOSED SITE PLAN**

SCALE 1:100  
0 1 2 3 4 5 6 7 8 9 10m  
Scale bar 1:100

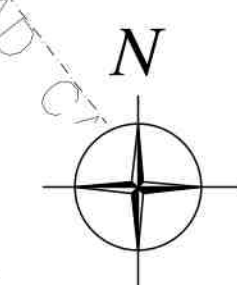

CLIENT: Mrs. T Faratro

PROJECT: Proposed Development at:  
33 Church Road, Old Leake, PE22 9NS

TITLE: Proposed Site, Block and Floor Plans

SCALE: 1:100 / 1:200 / 1:500 @ A1 REVISION LETTER: A

DRAWN: EH DRAWING NO: B/3811-3001

CHECKED: ORIGINAL SIZE: A1

DATE: JUN 23

Architectural Consultants

**BOSTON** 12-14 Main Ridge West, Boston PE21 6QQ t: (01205) 357 272 e: boston@neildowman-architecture.co.uk  
**STAMFORD** 14 Barn Hill, Stamford PE9 2AE t: (01780) 758 522 e: stamford@neildowman-architecture.co.uk  
**ALFORD** 4-5 Church Street, Alford LN13 9EP t: (01507) 463 983 e: alford@neildowman-architecture.co.uk  
**HORNCASTLE** 28 St Lawrence Street, Horncastle LN9 5DN t: (01507) 522 899 e: horncastle@neildowman-architecture.co.uk  
**LOUTH** 62 Northgate, Louth LNT 0LY t: (01507) 601 155 e: louth@neildowman-architecture.co.uk  
**SKEGNESS** (Satellite Office) t: (01754) 880 080 e: skegness@neildowman-architecture.co.uk  
\*By appointment only

www.neildowman-architecture.co.uk

**DOWLMAN**  
Neil Dowman Architecture

Planning | Design | Project Management