



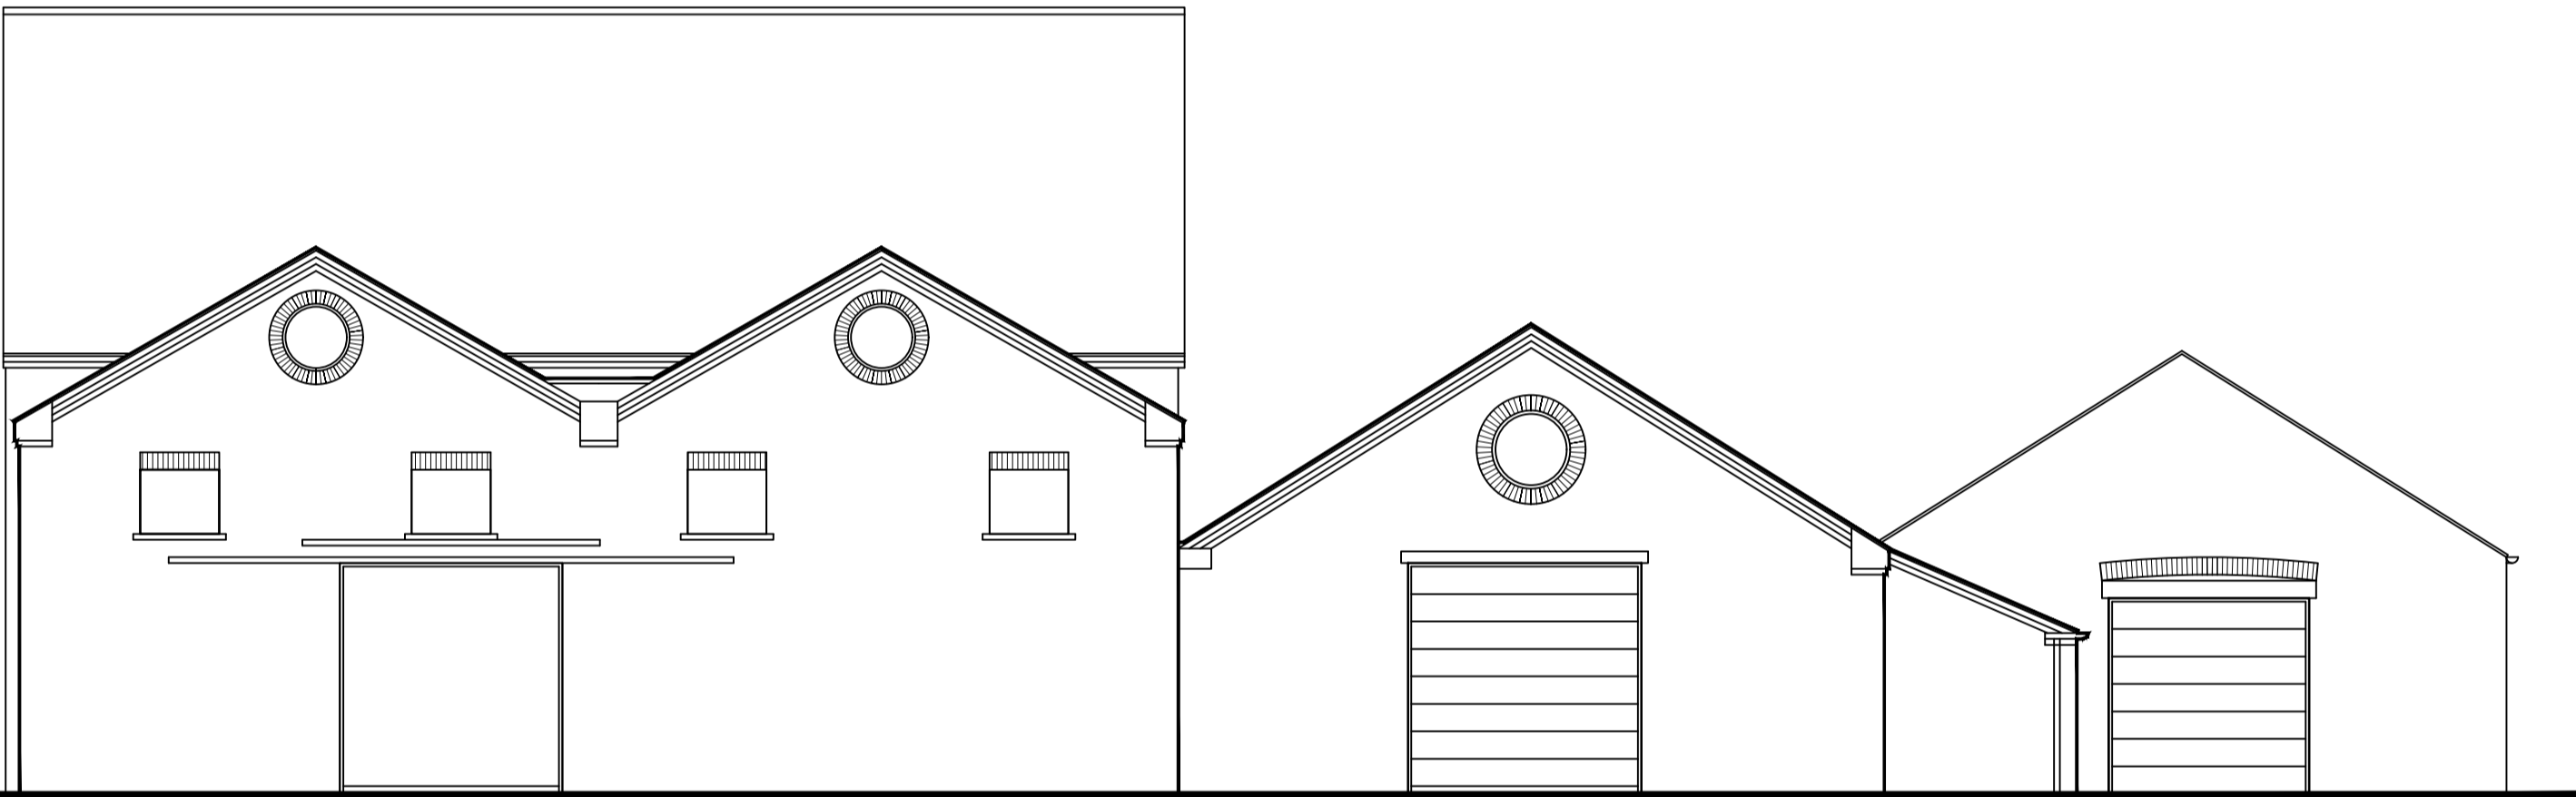

SOUTH ELEVATION
SCALE 1:100

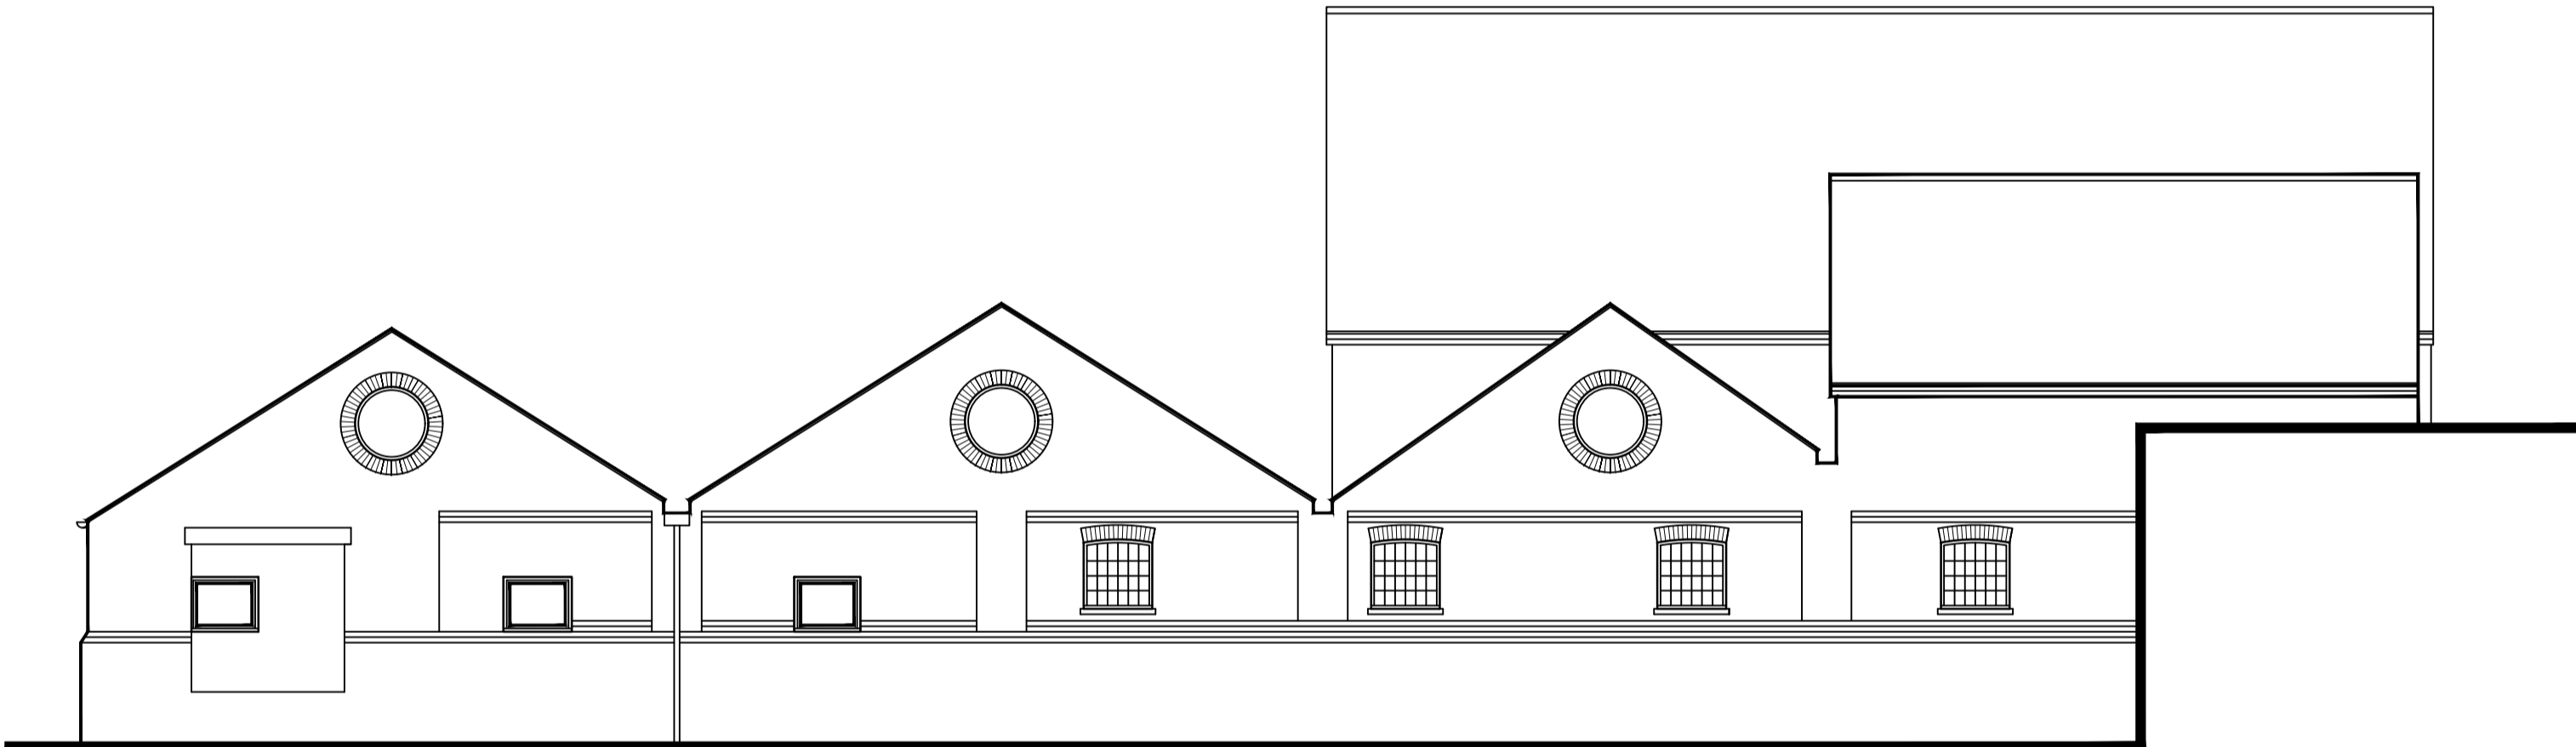

WEST ELEVATION
SCALE 1:100



EAST ELEVATION
SCALE 1:100



NORTH ELEVATION
SCALE 1:100

0 1 2 3 4 5 m
1:100

CLIENT: MR C SELLARS

PROJECT: PROPOSED CHANGE OF USE TO FORMER TYRE DEPOT

KINGS RD TYRE DEPOT, STATION RD, HUBBERTS BRIDGE, BOSTON, PE20 3QR

TITLE: ELEVATIONS AS EXISTING

SCALE: 1:100@ A1 REVISION LETTER:

DRAWN: AR DRAWING NO: B/3865-1002

CHECKED: ORIGINAL SIZE: A1

DATE: JAN 24

Architectural Consultants LABC CIAA CABE

BOSTON 12-14 Main Ridge West, Boston PE21 6QQ t: (01205) 357 272 e: boston@neildowman-architecture.co.uk
STAMFORD 14 Barn Hill, Stamford PE9 2AE t: (01780) 758 522 e: stamford@neildowman-architecture.co.uk
ALFORD 4-5 Church Street, Alford LN13 9EP t: (01507) 463 863 e: alford@neildowman-architecture.co.uk
HORNCASTLE 28 St Lawrence Street, Horncastle LN9 5DN t: (01507) 522 899 e: horncastle@neildowman-architecture.co.uk
LOUTH 62 Northgate, Louth LN11 0LY t: (01507) 601 155 e: louth@neildowman-architecture.co.uk
SKEGNESS (Satellite Office) t: (01754) 880 080 e: skegness@neildowman-architecture.co.uk
*By appointment only

www.neildowman-architecture.co.uk

DOWLMAN
Neil Dowman Architecture

Planning | Design | Project Management