

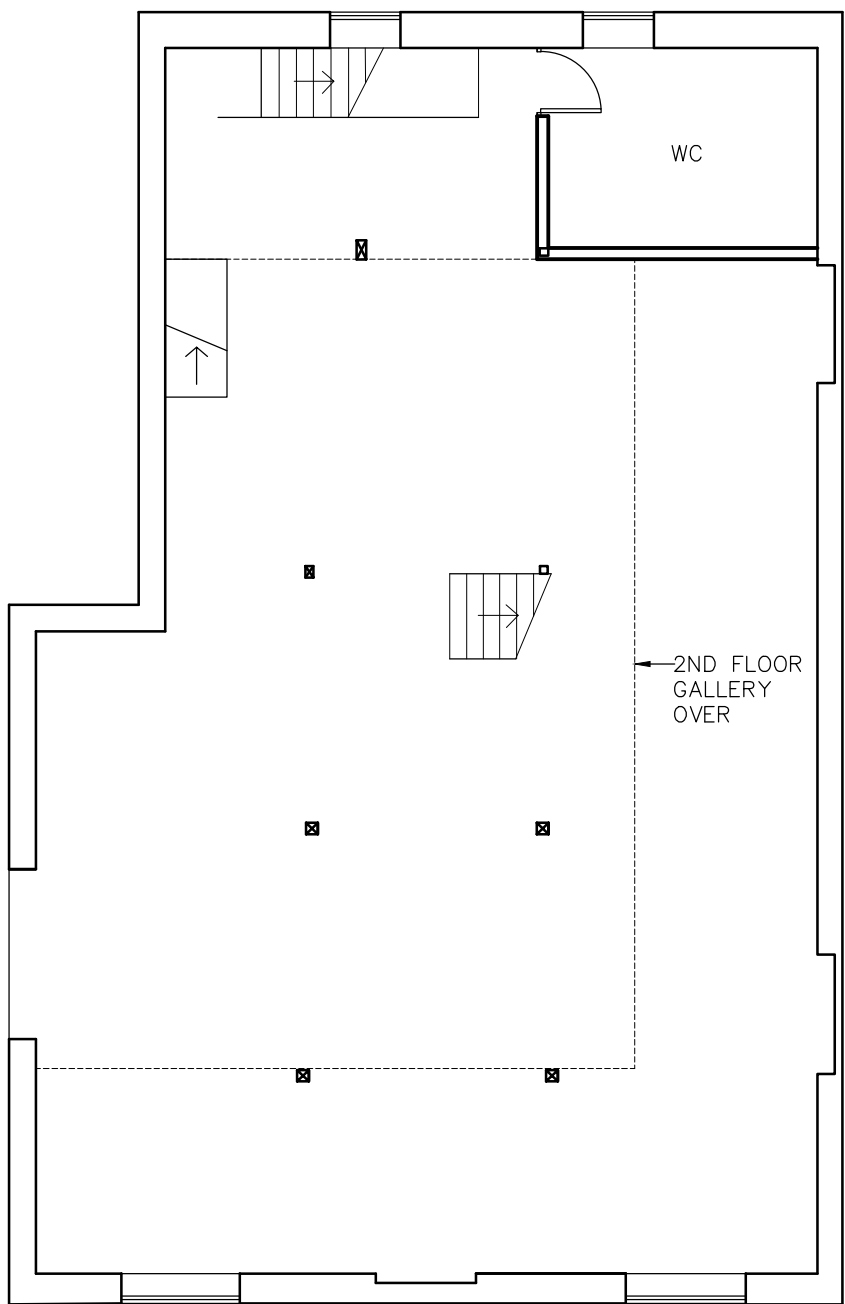


DRAFT

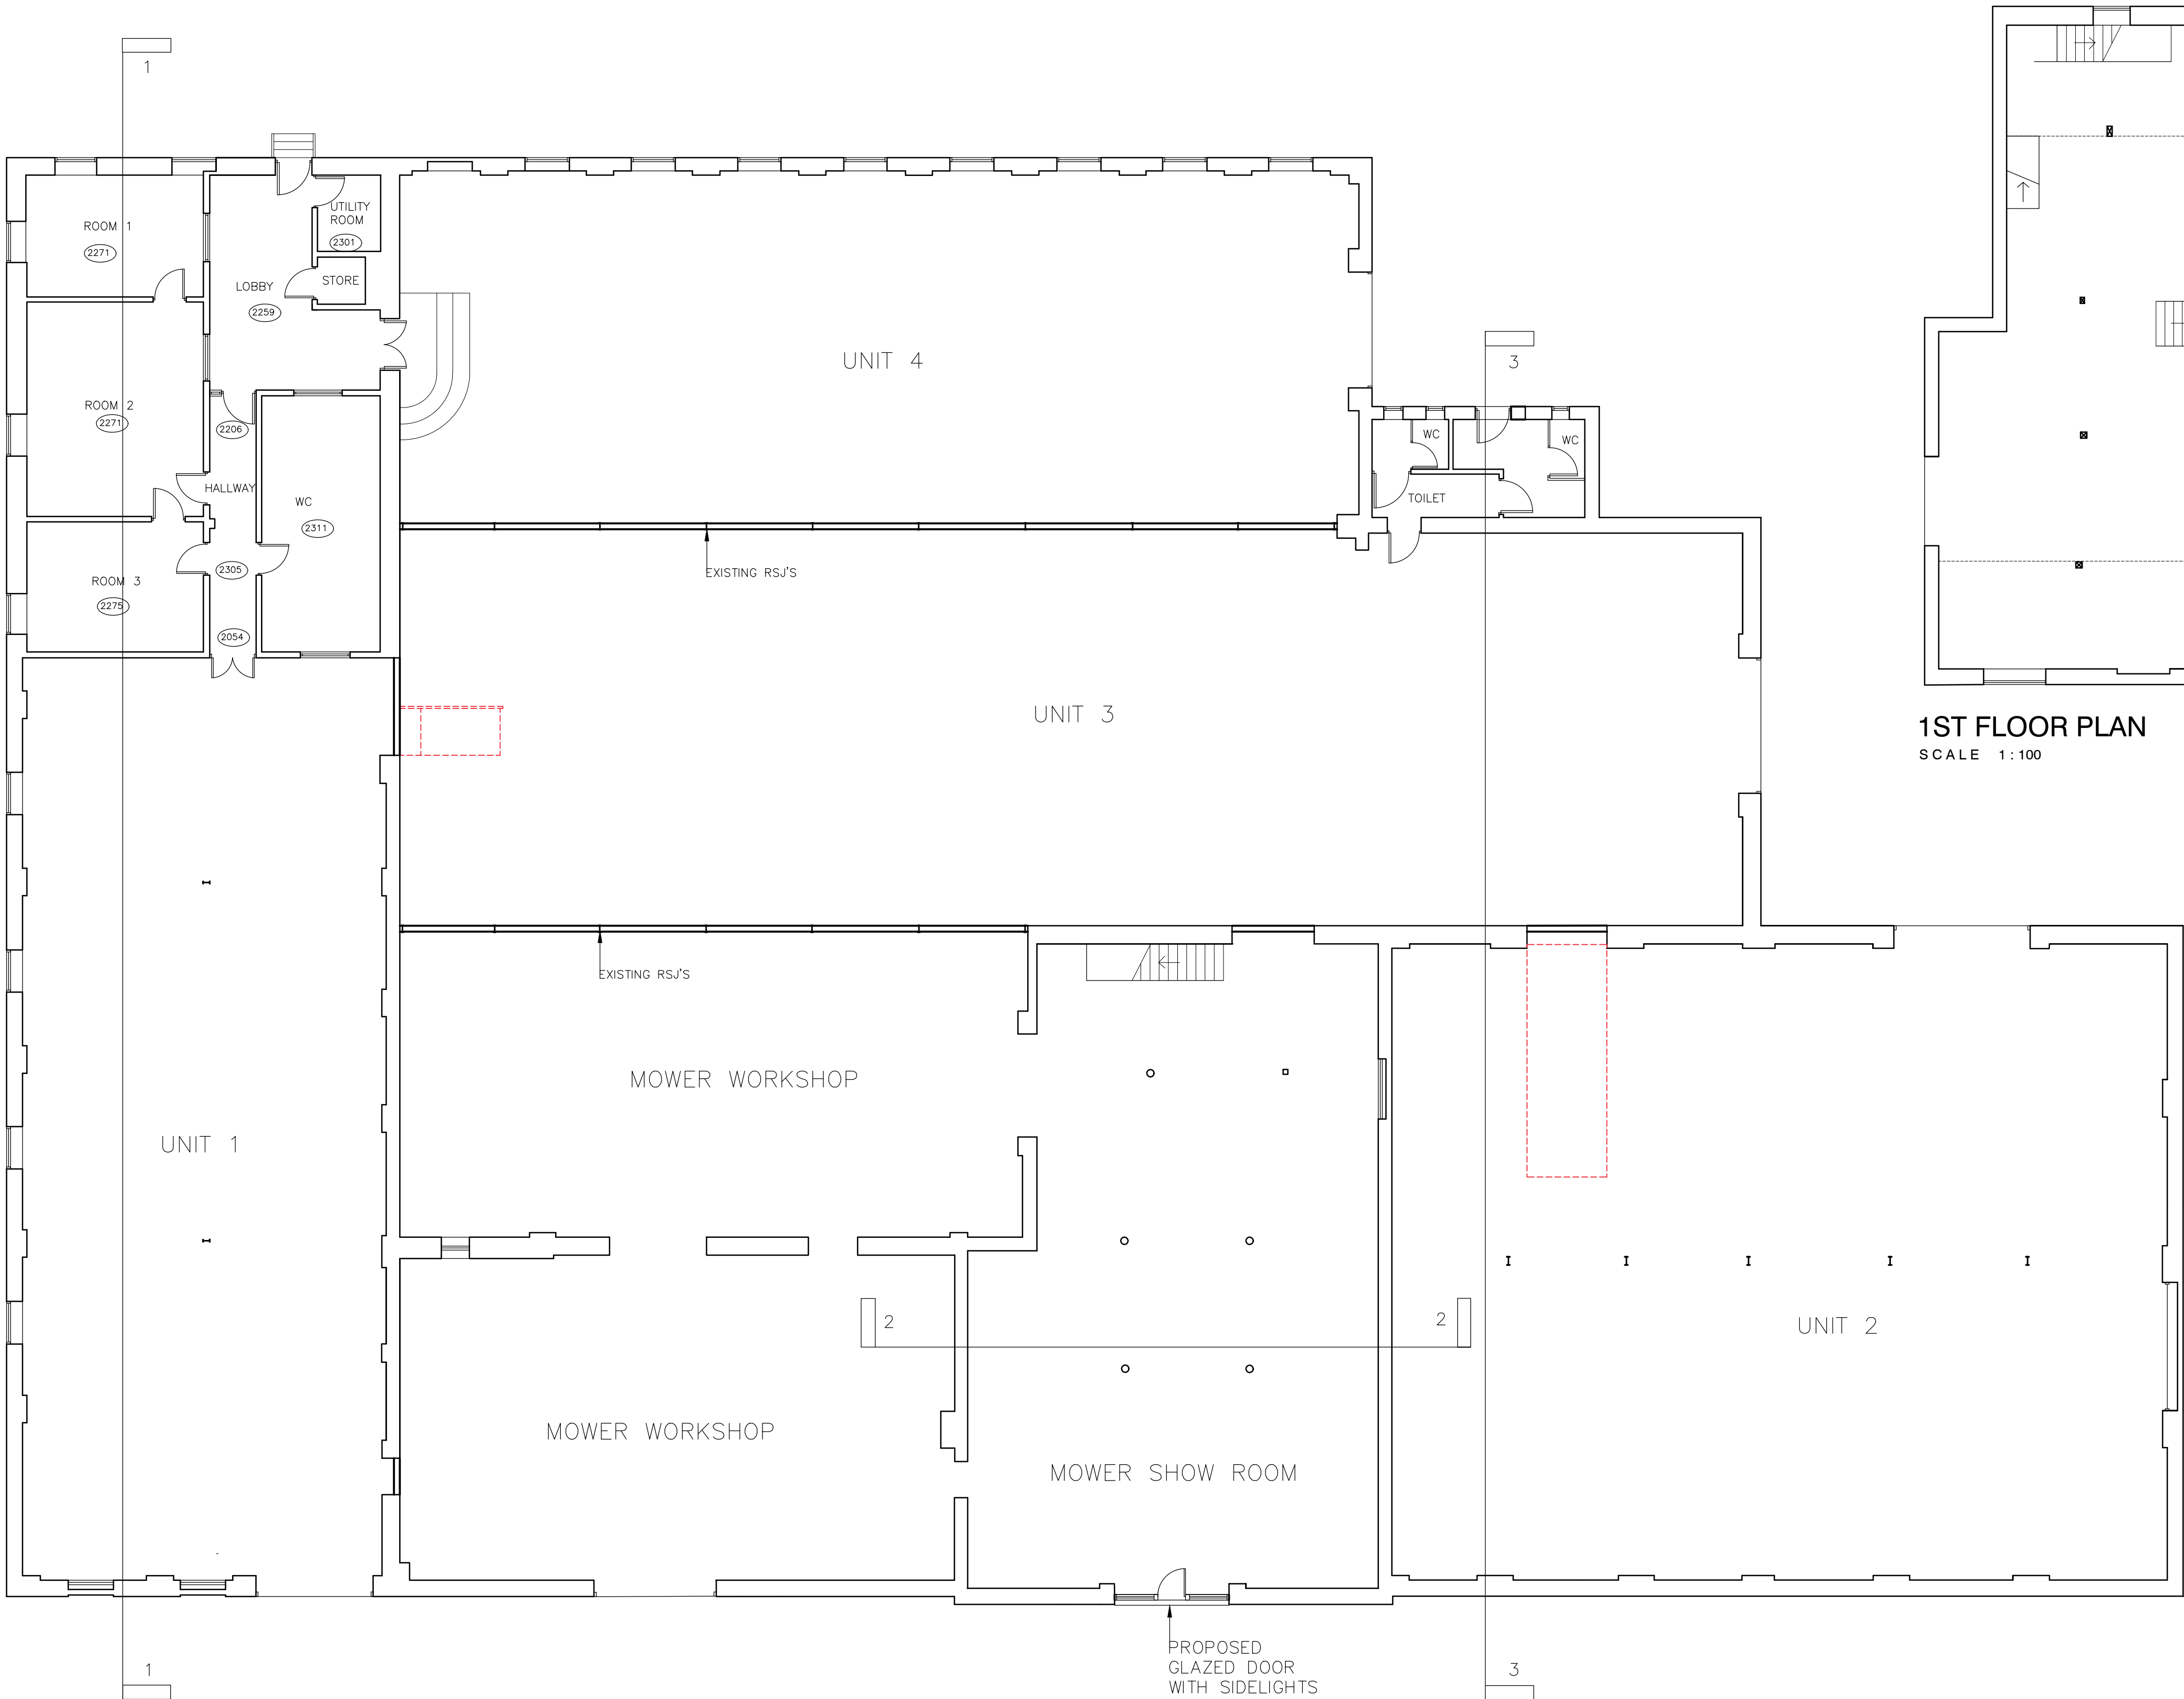

1ST FLOOR PLAN
SCALE 1:100

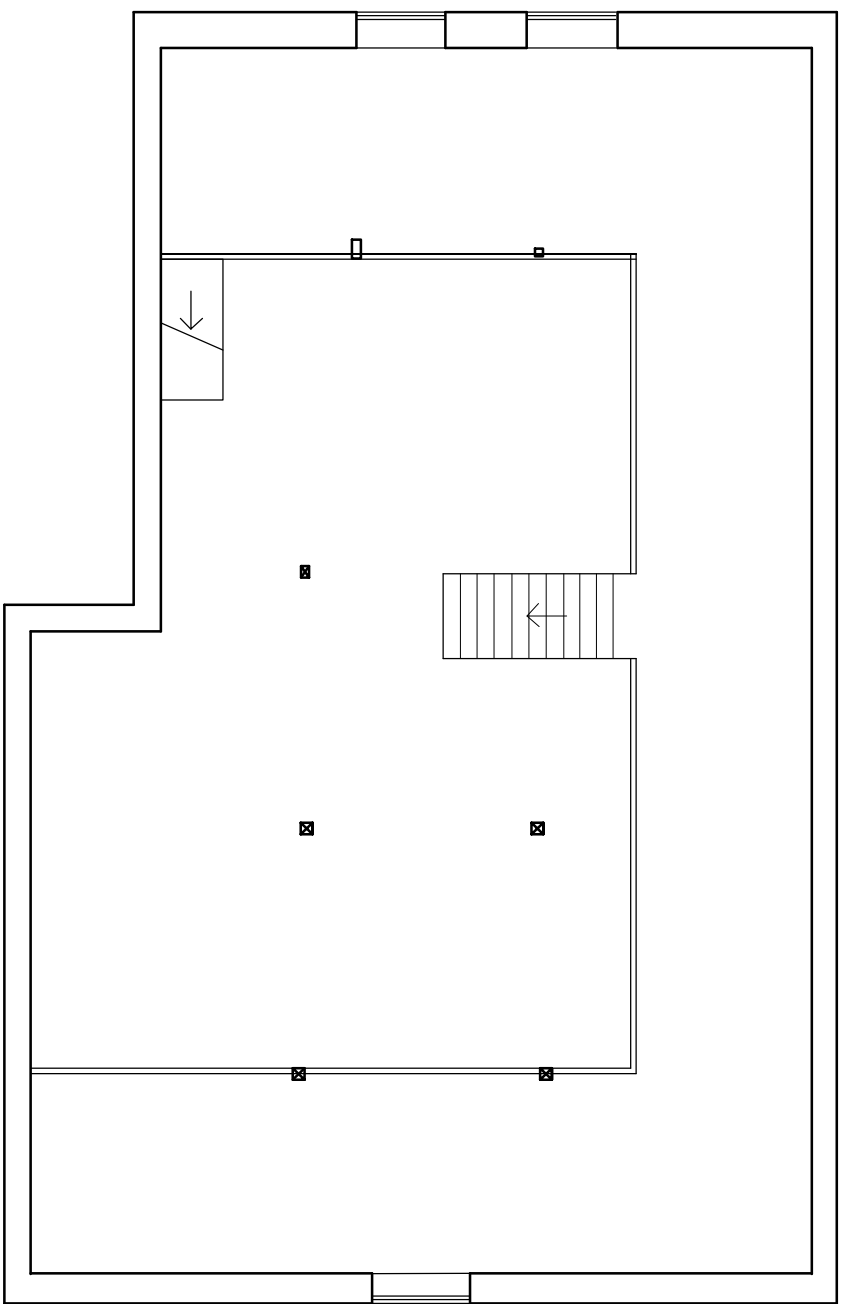

2ND FLOOR PLAN
SCALE 1:100

CLIENT: MR C SELLARS
PROJECT: PROPOSED CHANGE OF USE TO FORMER TYRE DEPOT
KINGS RD TYRE DEPOT, STATION RD, HUBBERTS BRIDGE, BOSTON, PE20 3QR
TITLE: FLOOR PLANS AS PROPOSED
SCALE: 1:100 @ A1
REVISION LETTER:
DRAWN: AR
DRAWING NO: B/3865-3001
ORIGINAL SIZE: A1
CHECKED: [Signature]
DATE: JAN 24
Architectural Consultants: LABC, CIAL, CABE
BOSTON: 12-14 Main Ridge West, Boston PE21 6QQ t: (01205) 357 272 e: boston@neildowman-architecture.co.uk
STAMFORD: 14 Barn Hill, Stamford PE9 2AE t: (01780) 758 522 e: stamford@neildowman-architecture.co.uk
ALFORD: 4-5 Church Street, Alford LN13 9EP t: (01507) 463 863 e: alford@neildowman-architecture.co.uk
HORNCASTLE: 28 St Lawrence Street, Horncastle LN9 5DN t: (01507) 522 899 e: horncastle@neildowman-architecture.co.uk
LOUTH: 62 Northgate, Louth LN11 0LY t: (01507) 601 155 e: louth@neildowman-architecture.co.uk
SKEGNESS: (Satellite Office) t: (01754) 880 080 e: skegness@neildowman-architecture.co.uk
*By appointment only
www.neildowman-architecture.co.uk

GROUND FLOOR PLAN
SCALE 1:100

