

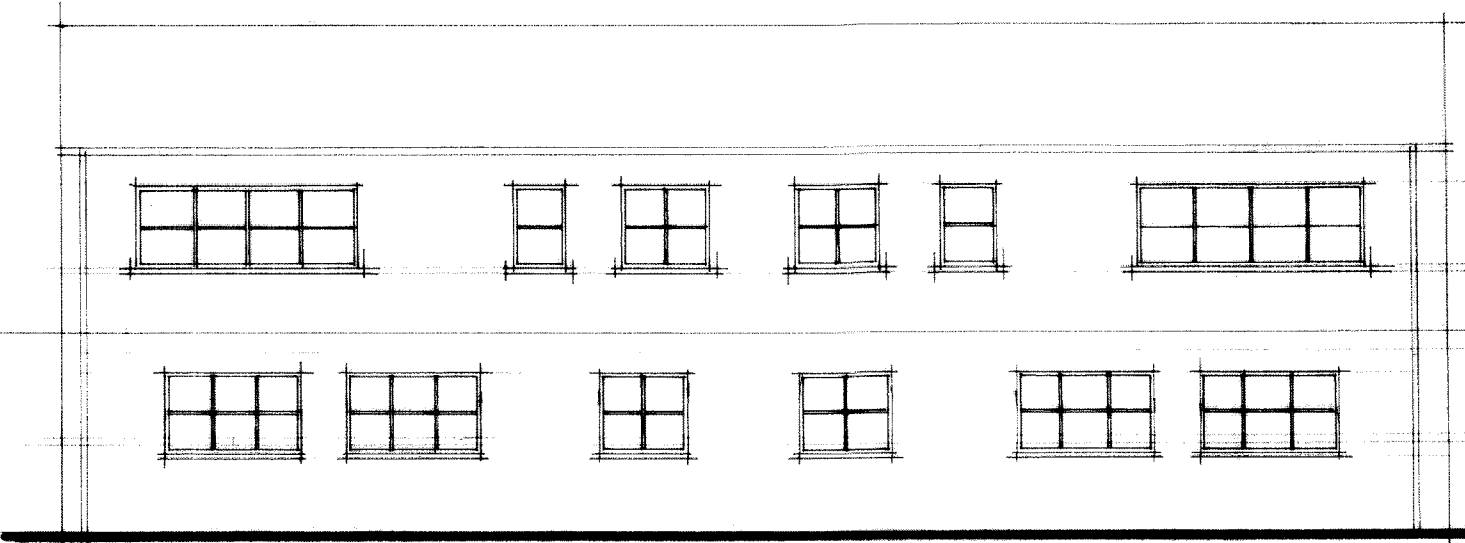


WEST

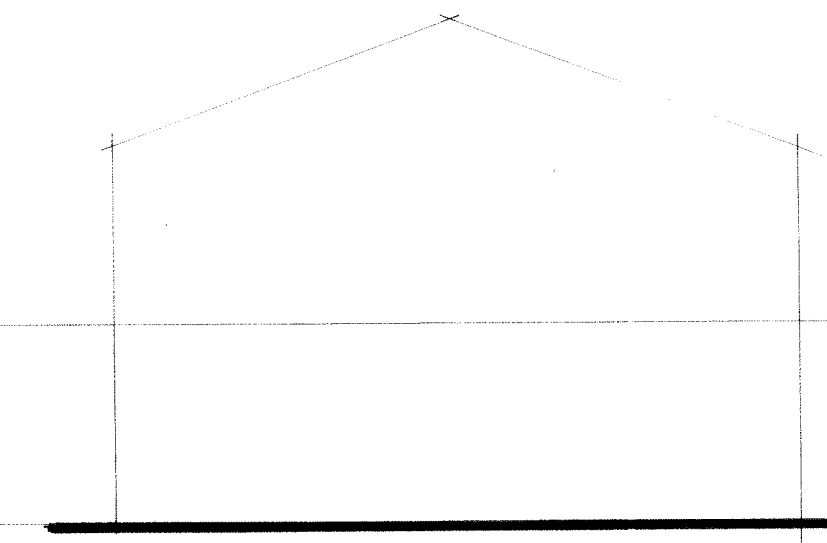

EAST

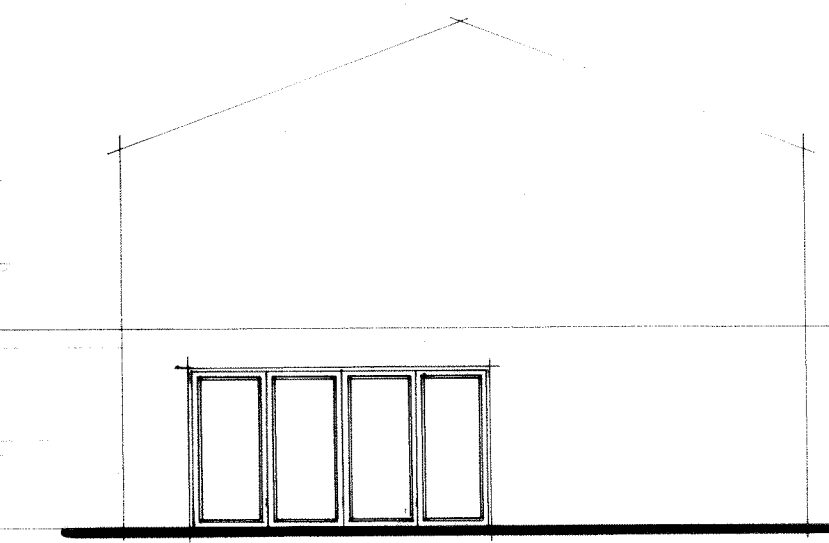

F.F.L.
C.F.L.



JONATHAN HARTLEY LIMITED
THE OLD CURIOSITY SHOP
28 ST PETER'S STREET
STAMFORD
LINCOLNSHIRE
PE9 2PF


TEL 01780 757550
FAX 01780 757599
MOB 07818 437098

Job - Mrs J.A.Bacon
Vintners Farm
Wigtoft
Boston
PE20 2NE


Proposed Conversion of Outbuilding to Dwelling

PROPOSED Plans & Elevations


Scale - 1:100
Date - 05/10/2022
Drawn By J.H.
Job no. BAC/22/0865/1

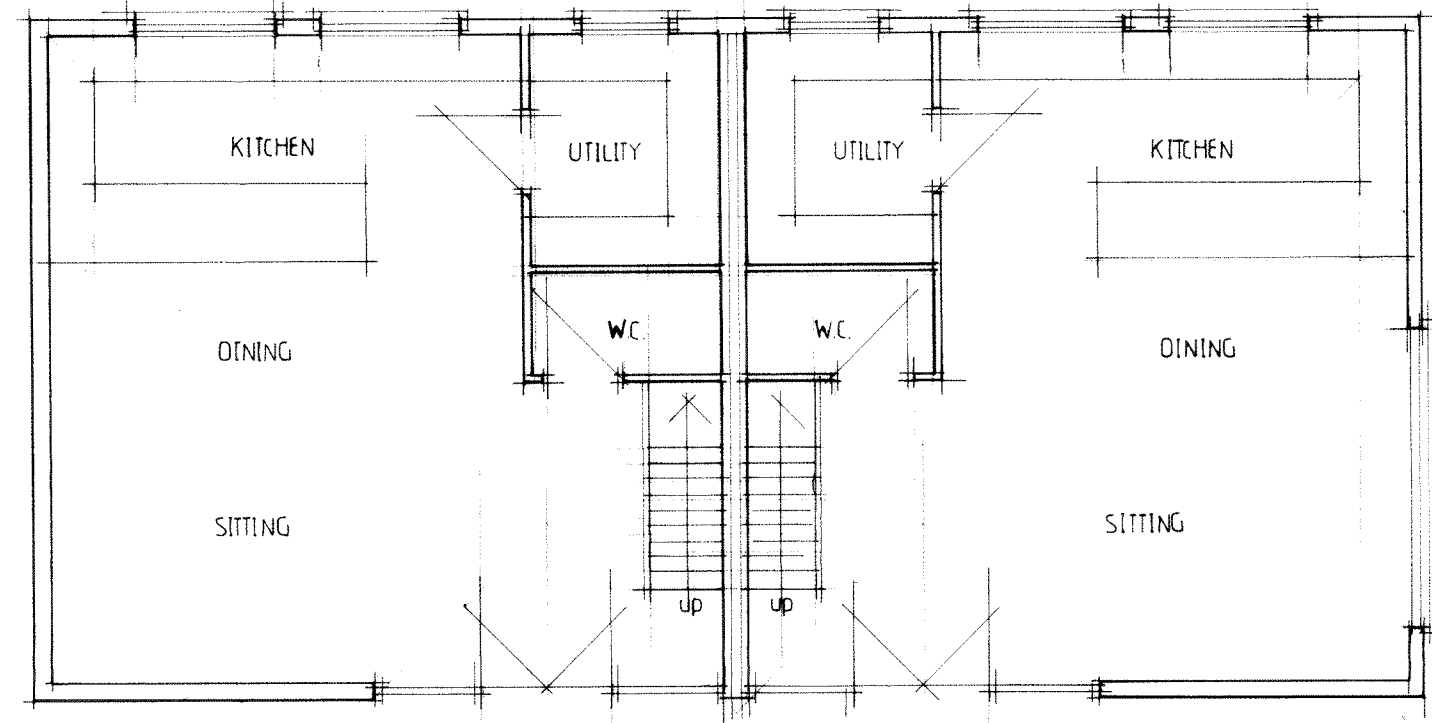


PROPOSED GROUND FLOOR PLAN (grain store)

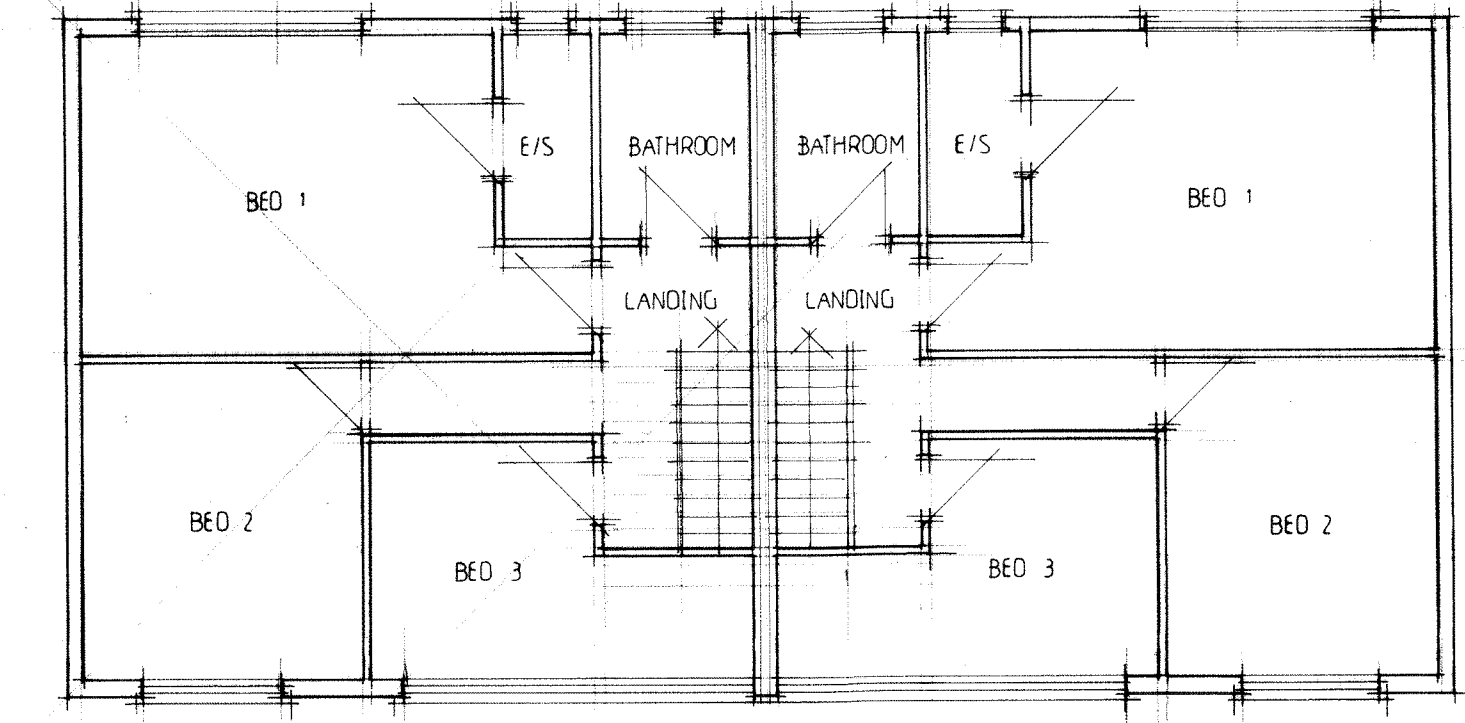



PROPOSED FIRST FLOOR PLAN (grain store)

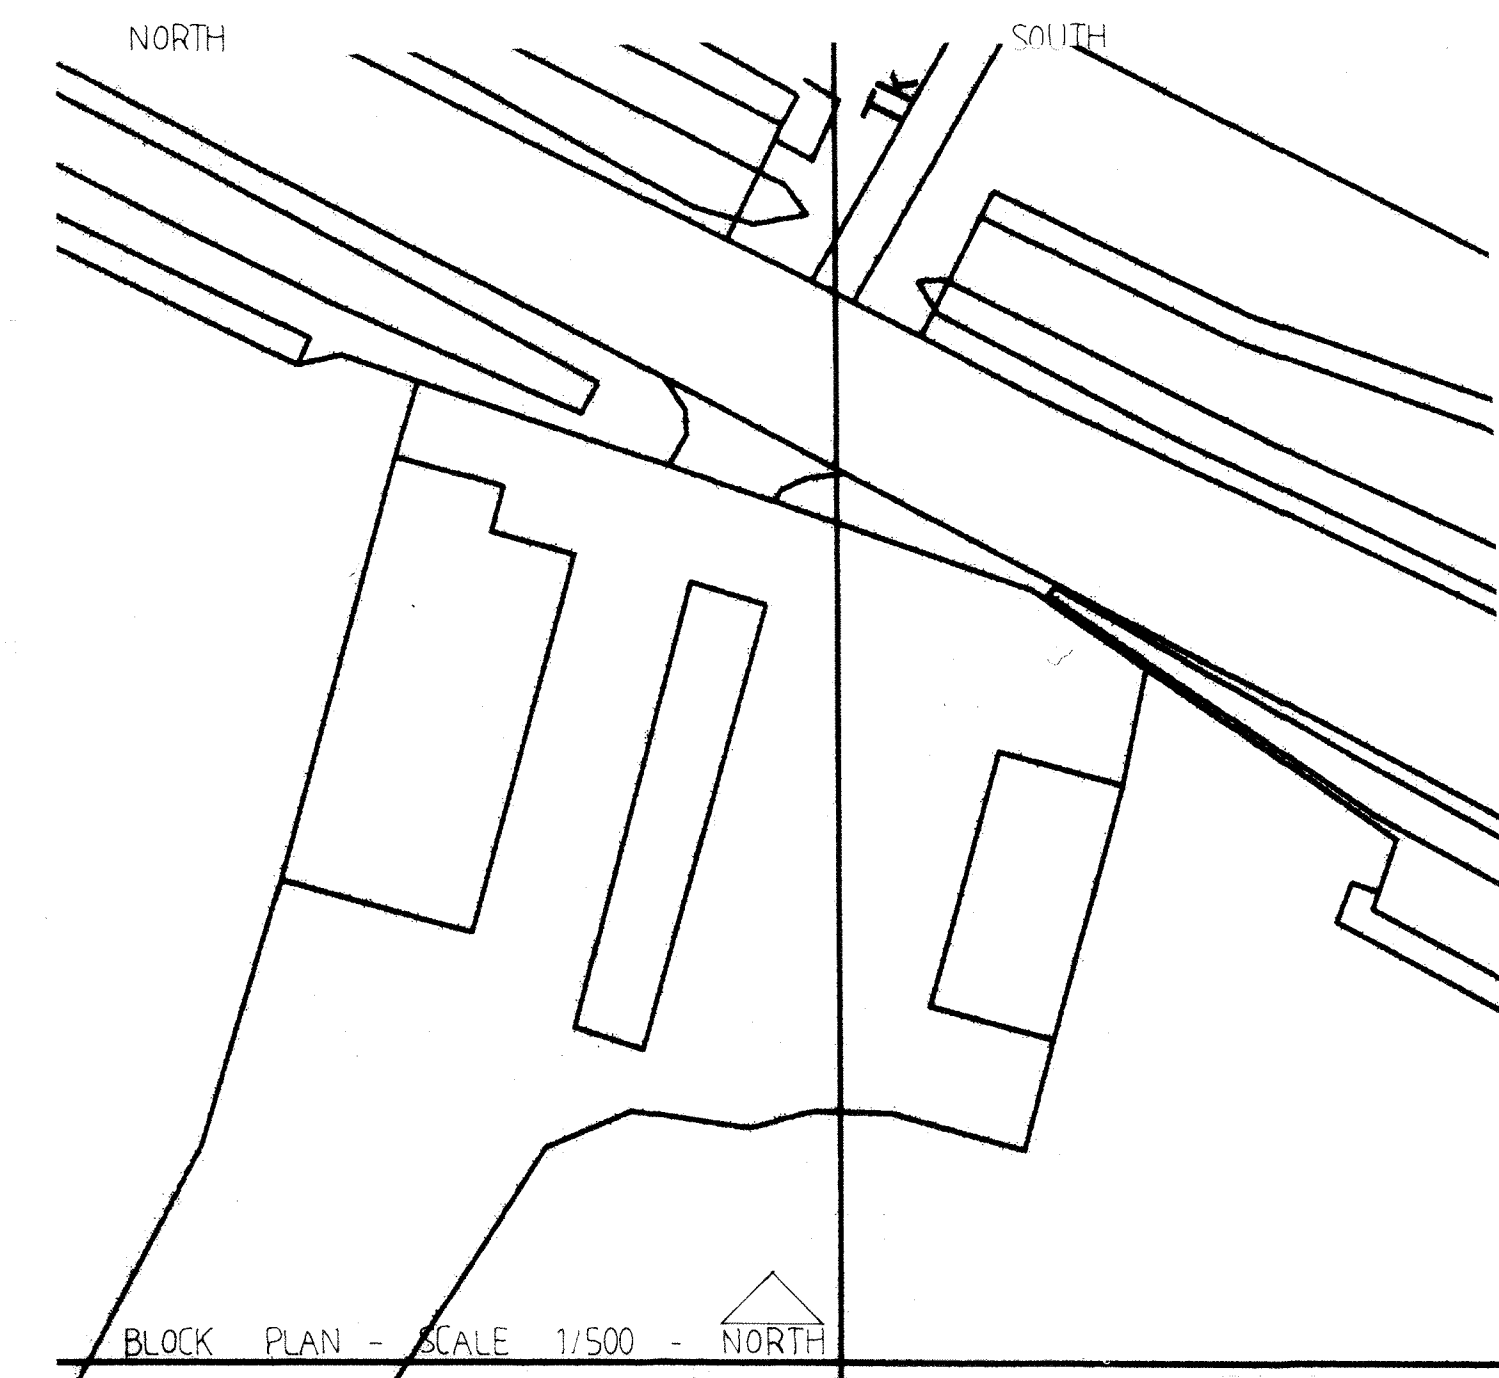



BLOCK PLAN - SCALE 1/500 - NORTH

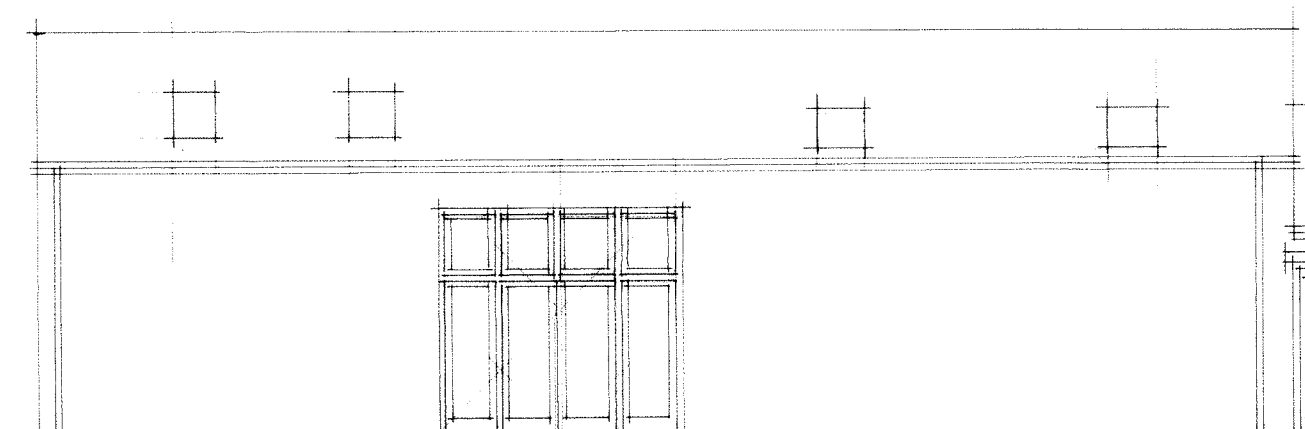


WEST

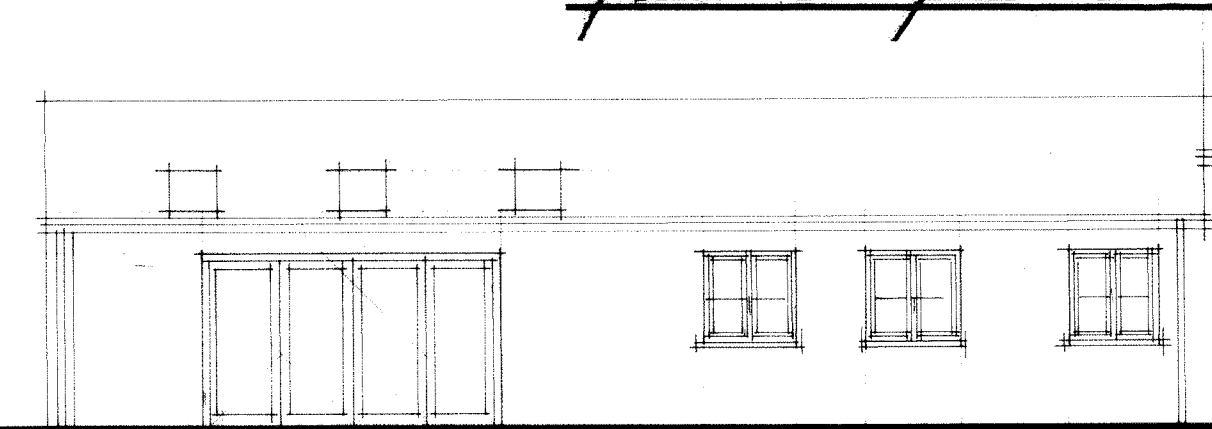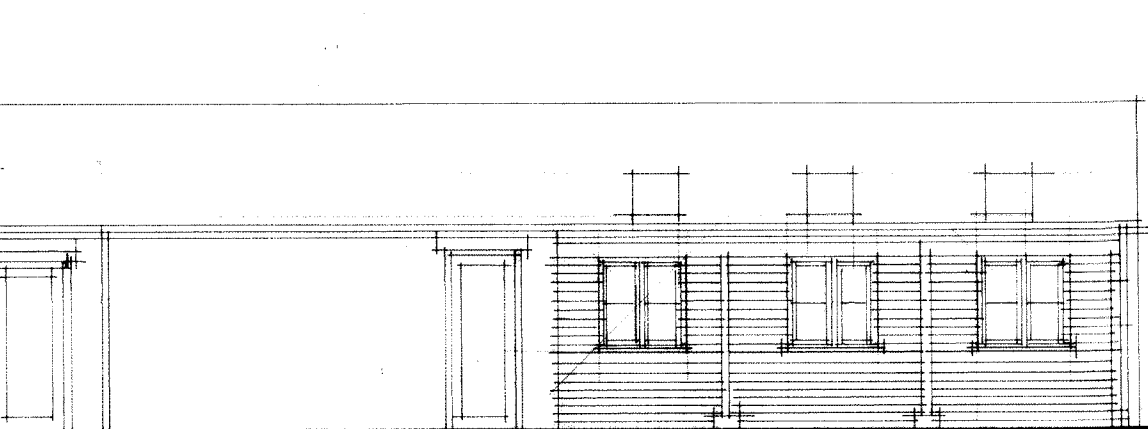


EAST

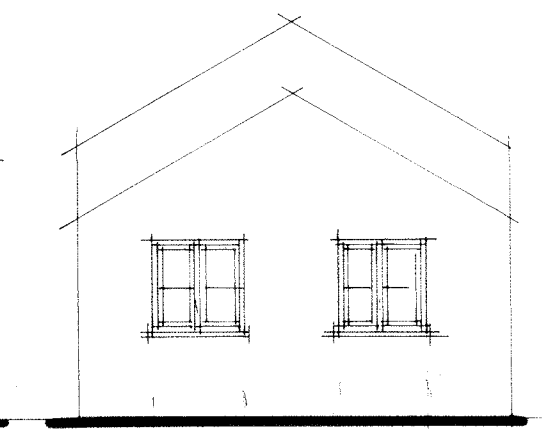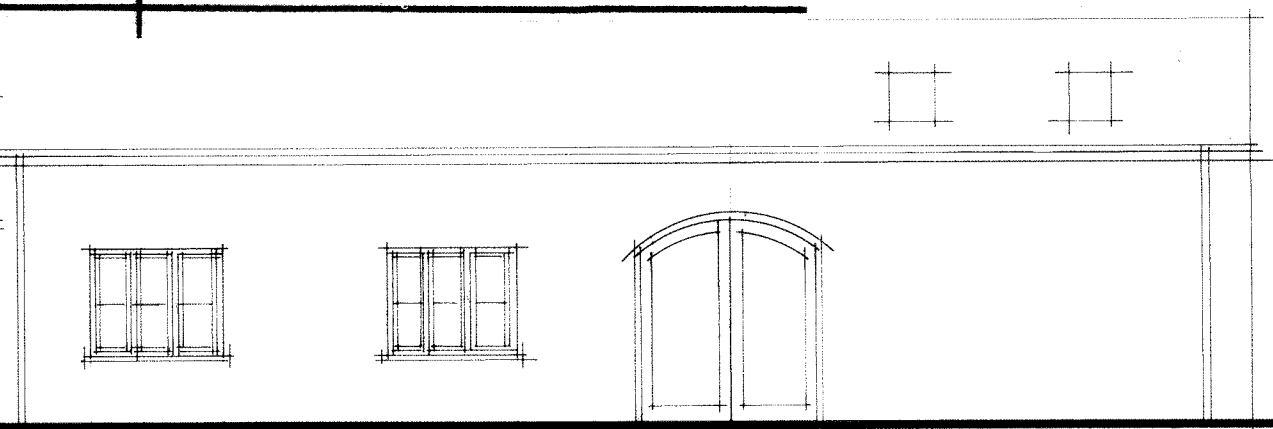


SOUTH

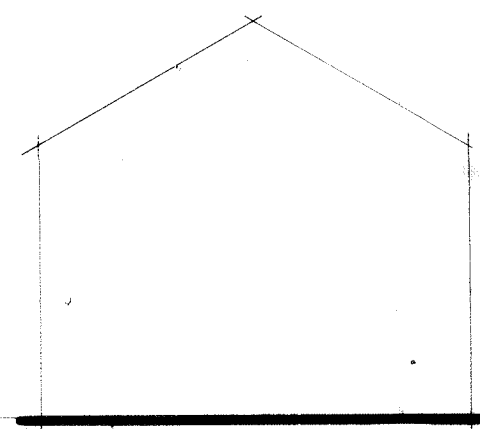

NORTH

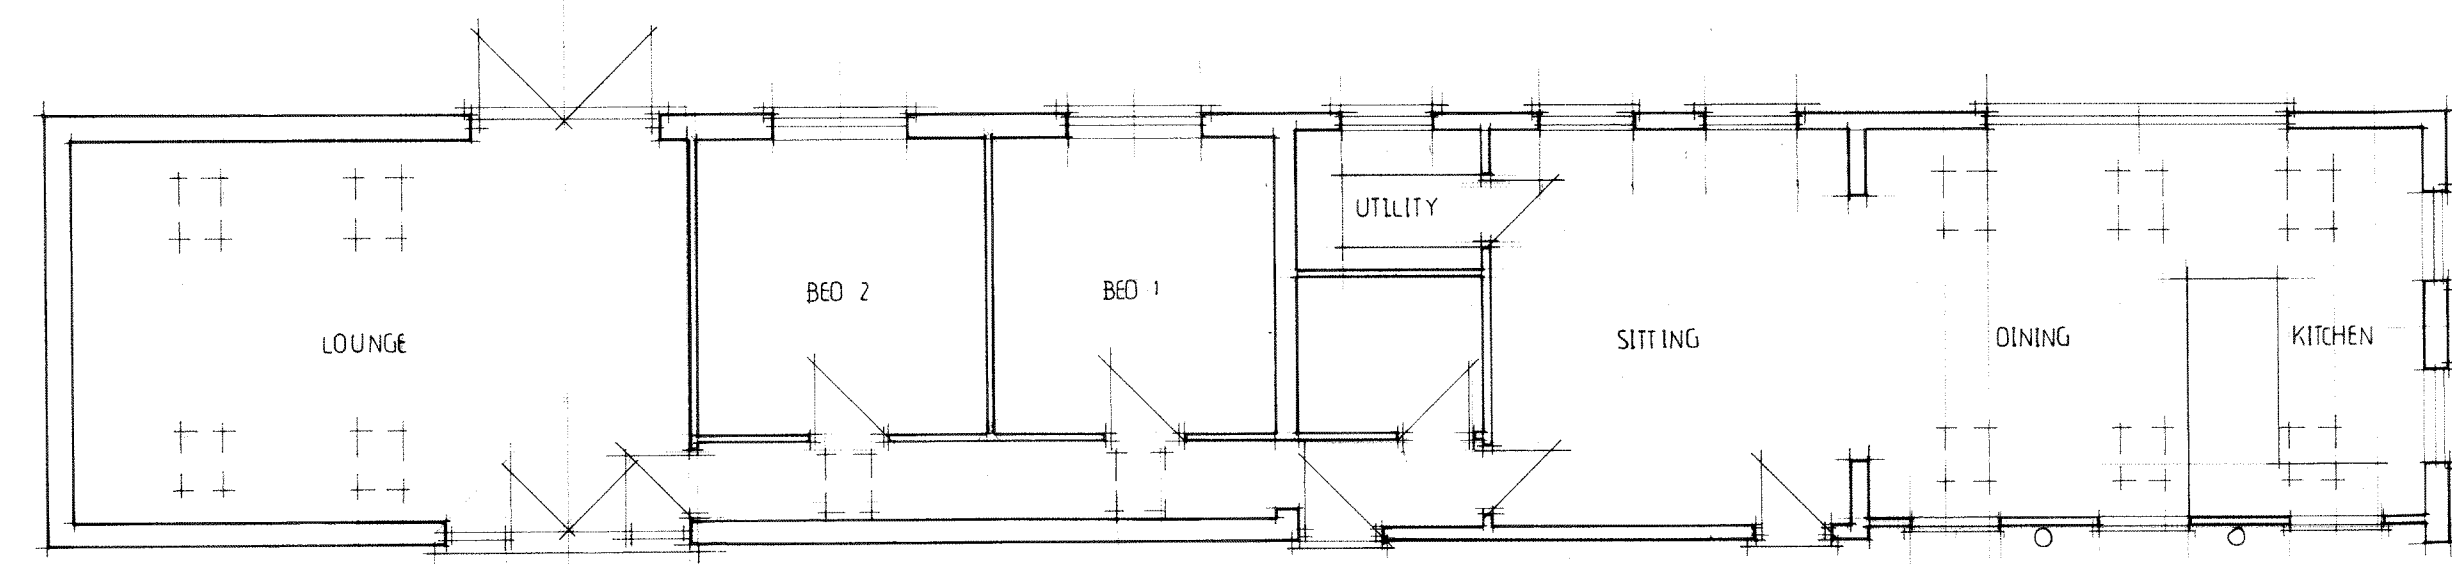

PROPOSED PLAN (cart barn)

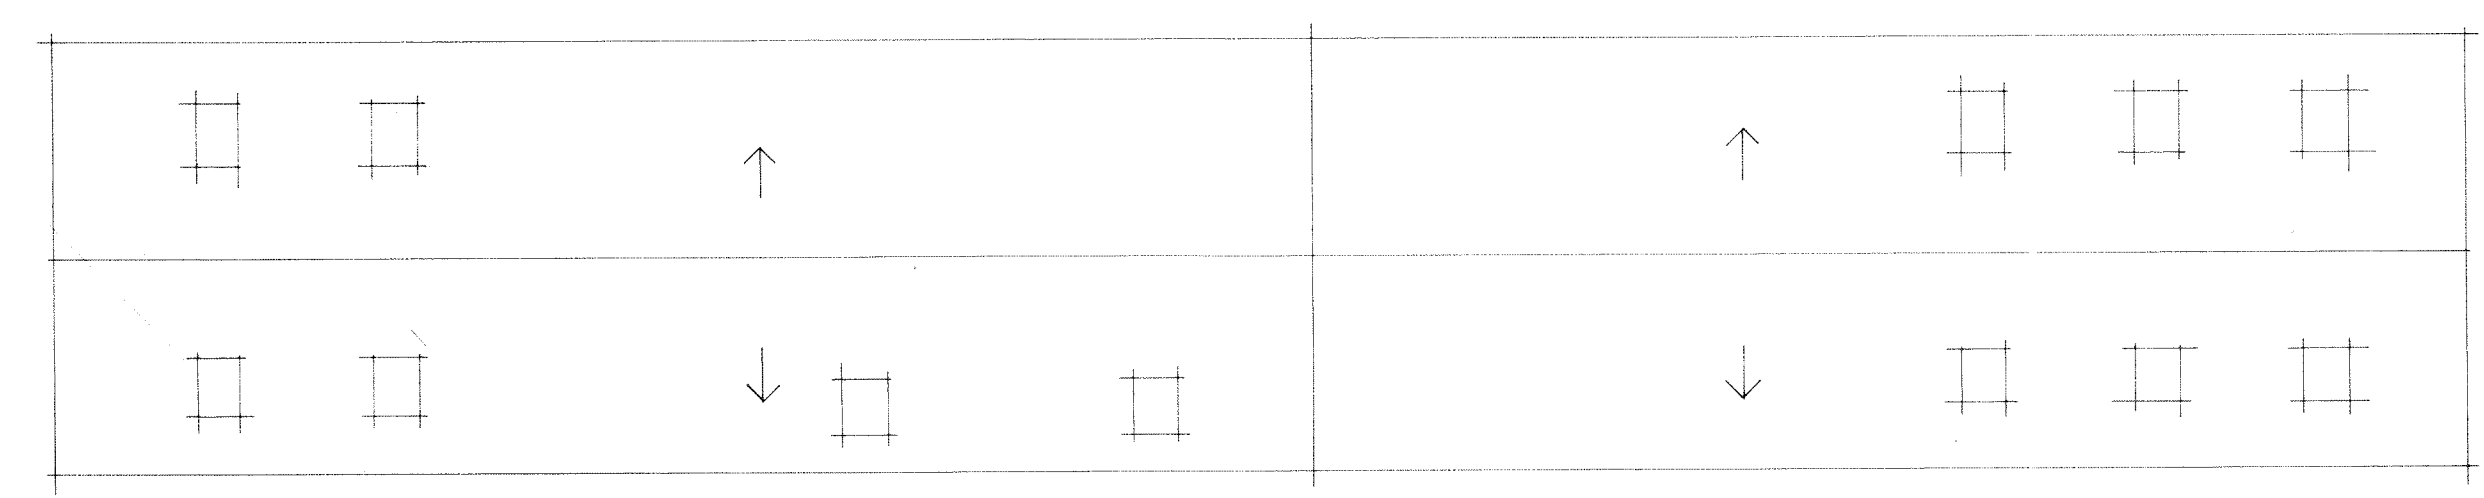

ROOF PLAN