




WEST

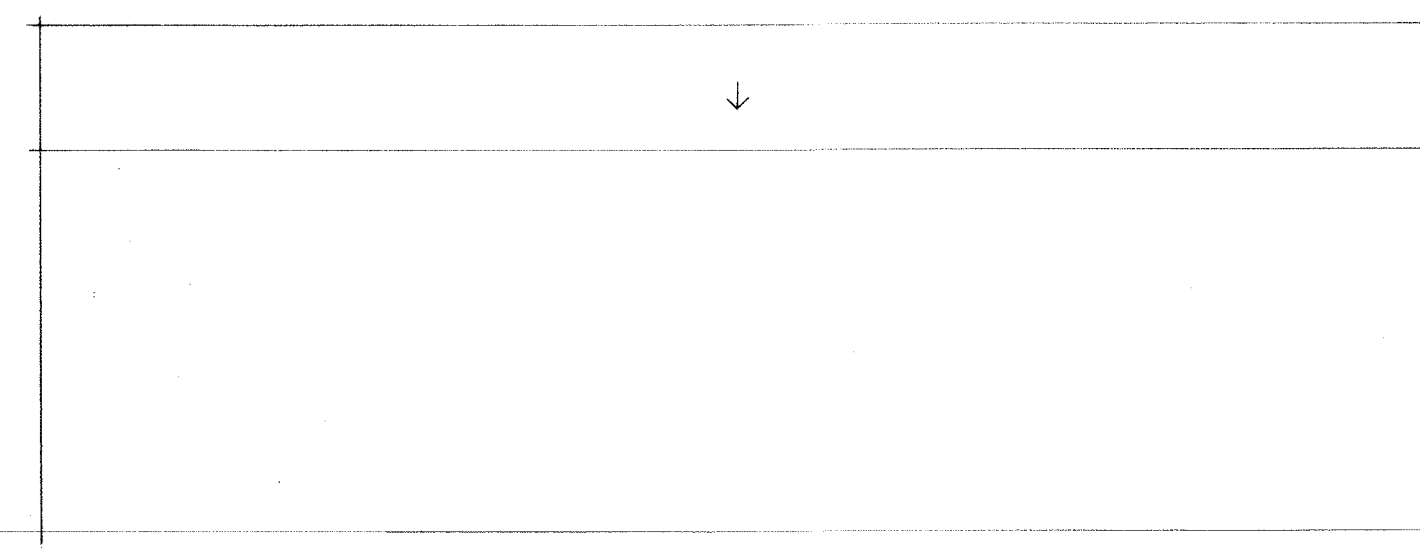


EAST

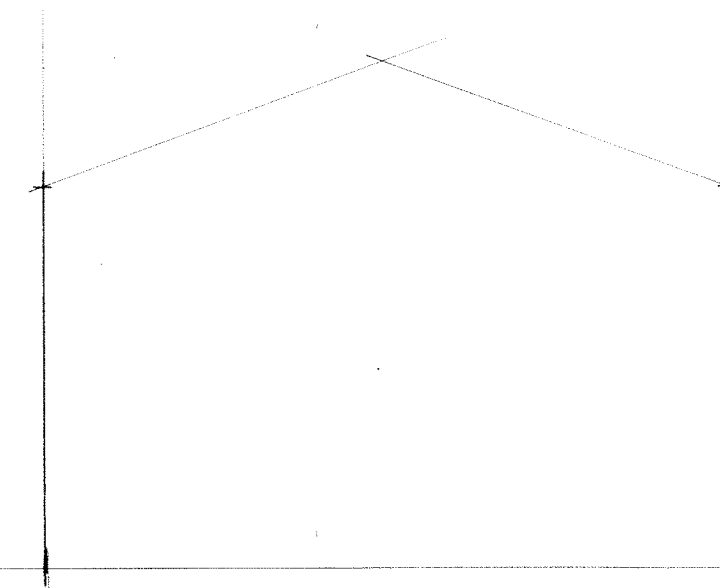


NORTH

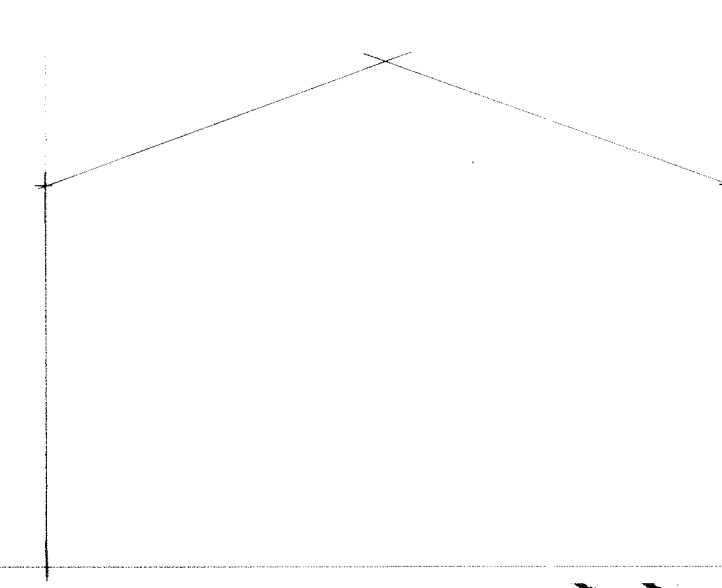



SOUTH

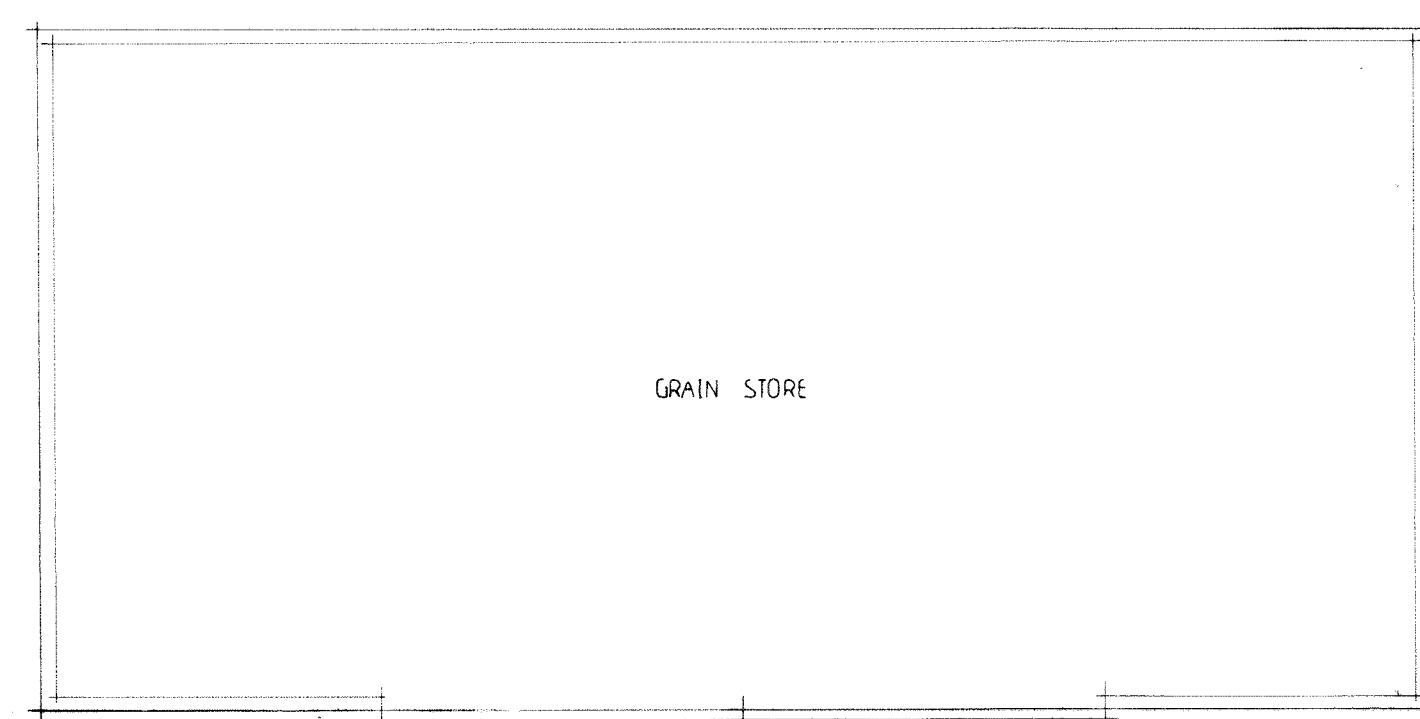


PLAN

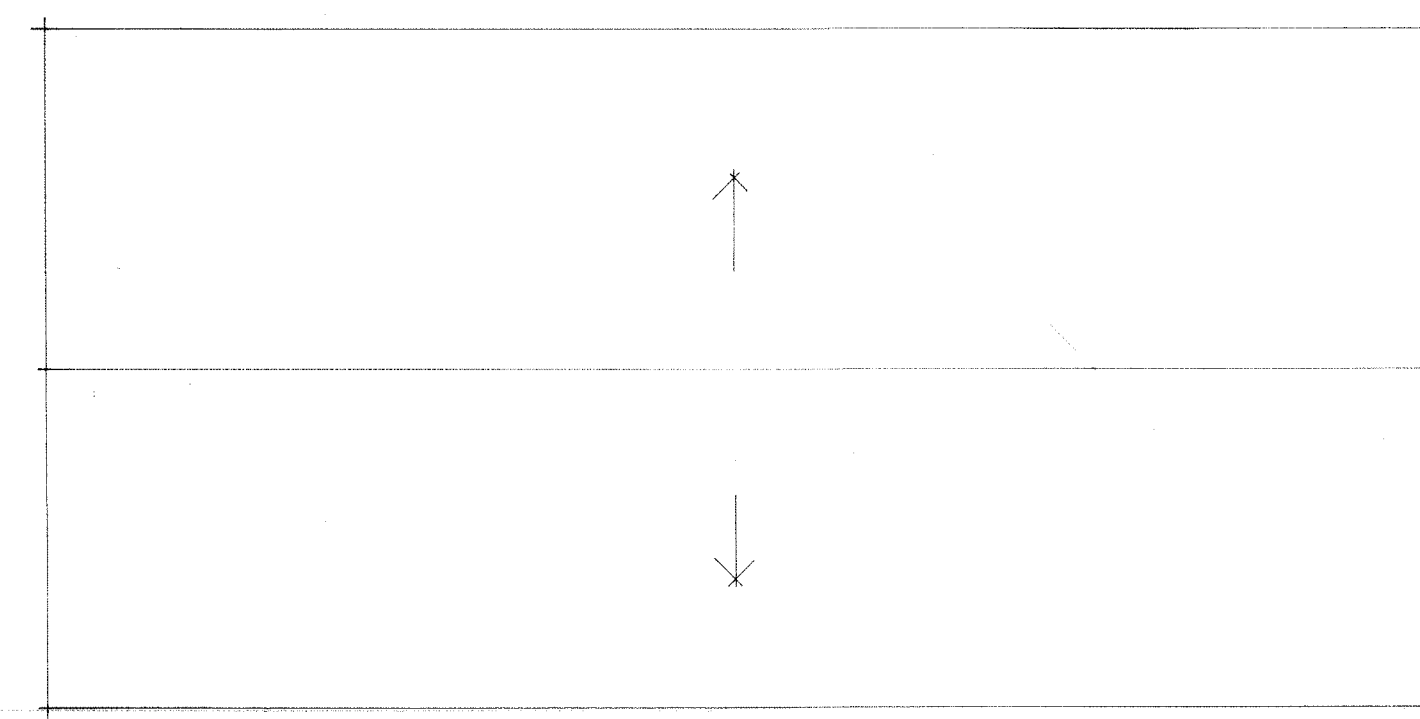


ROOF PLAN

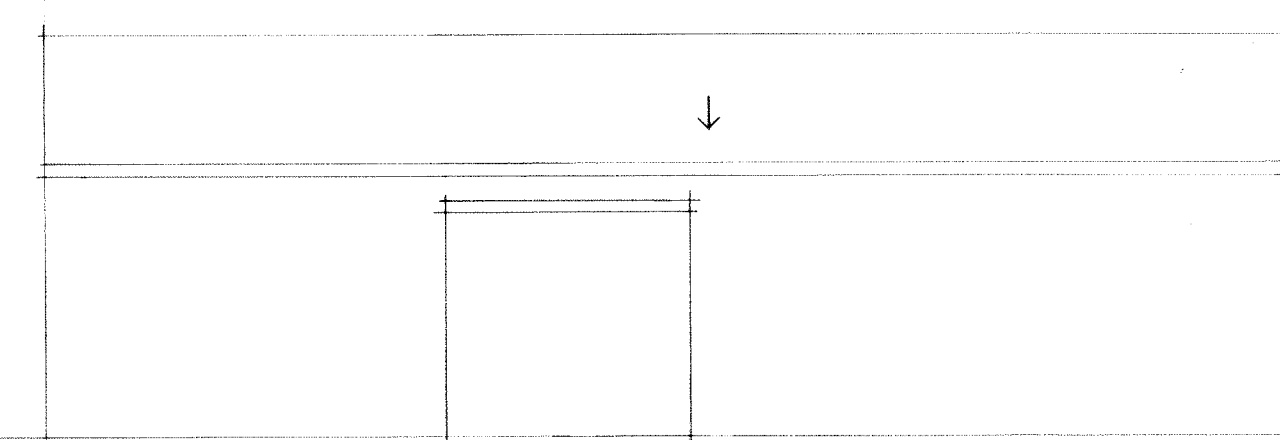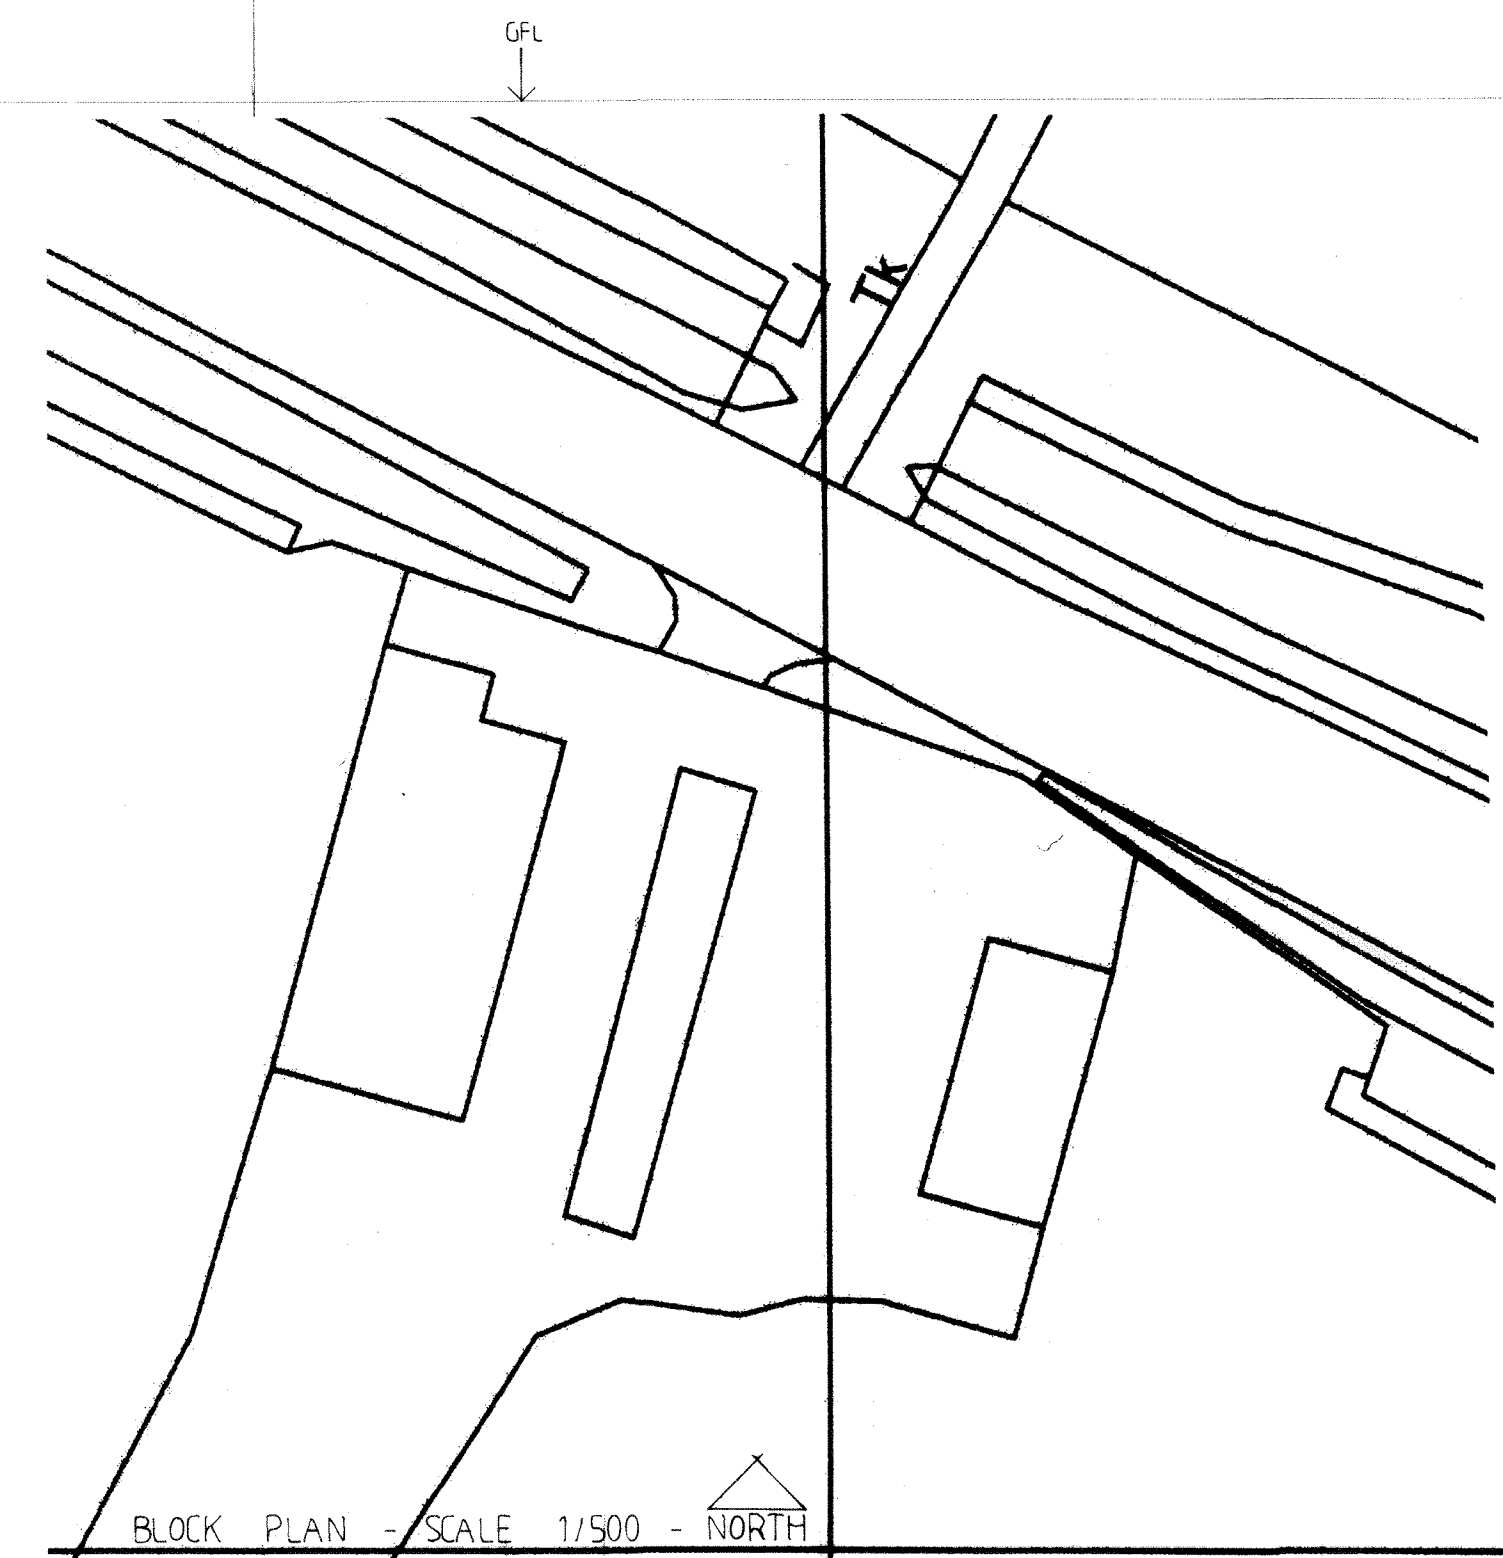


WEST

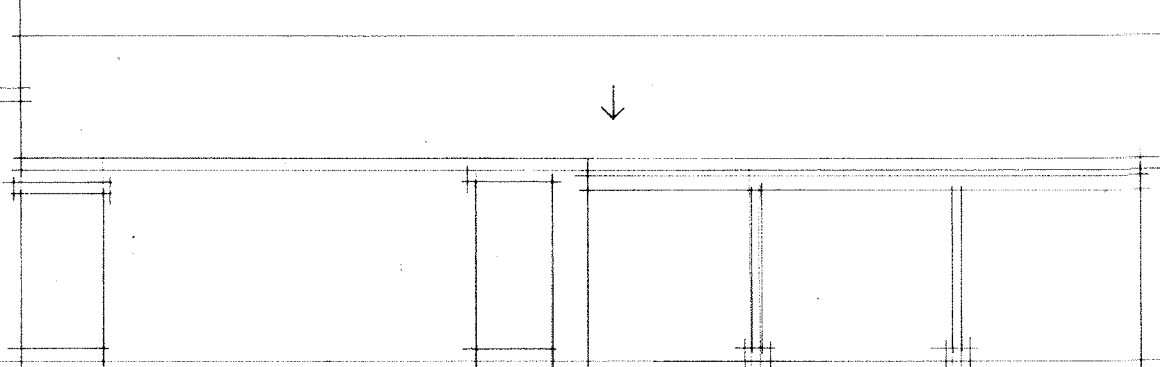


EAST

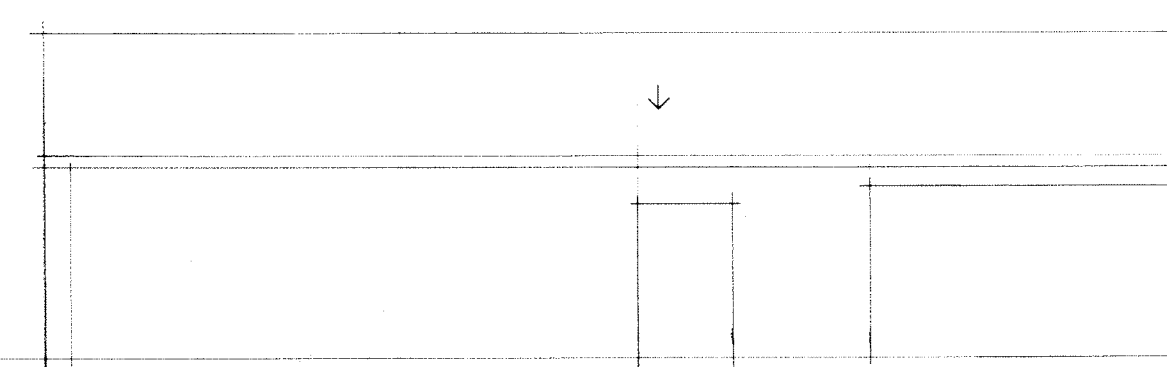


SOUTH

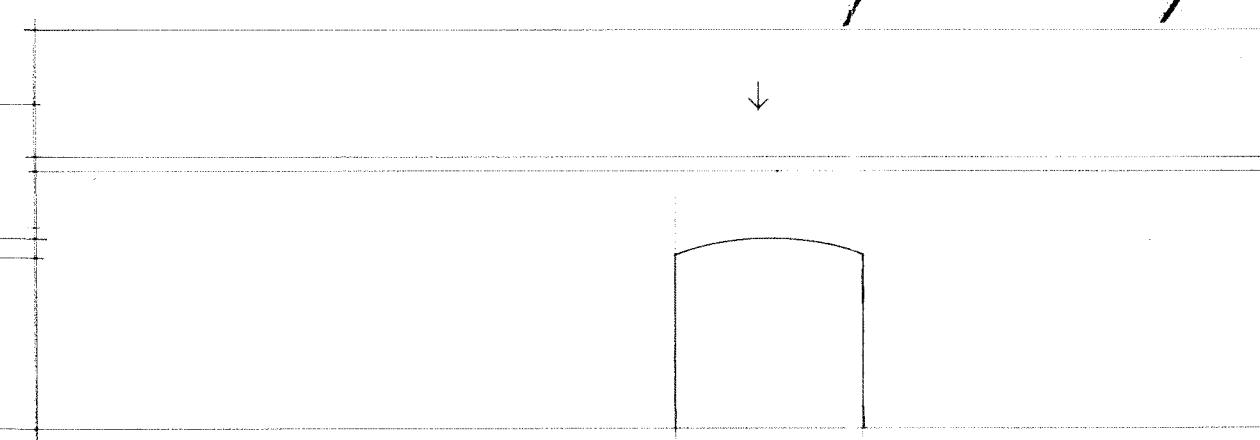

NORTH

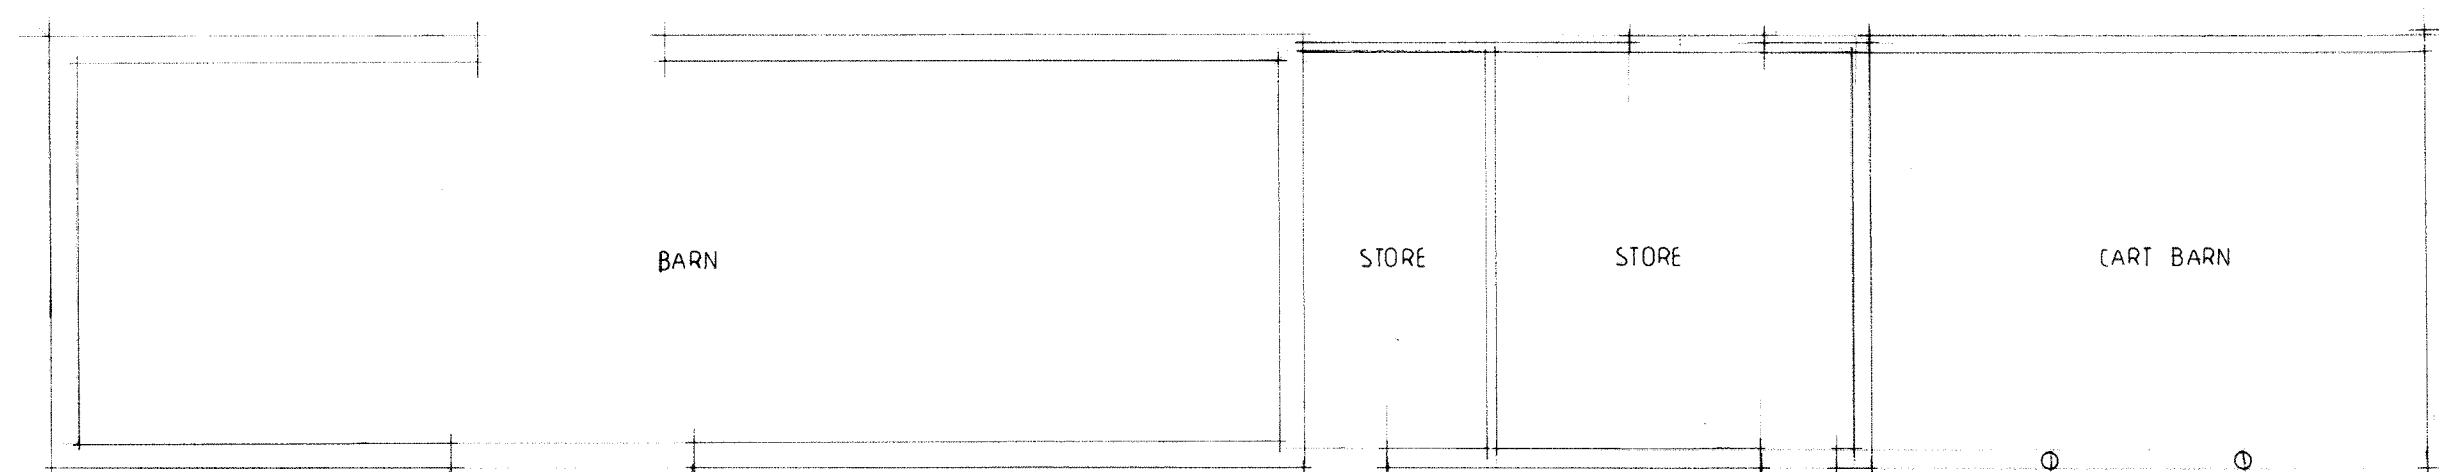

PLAN

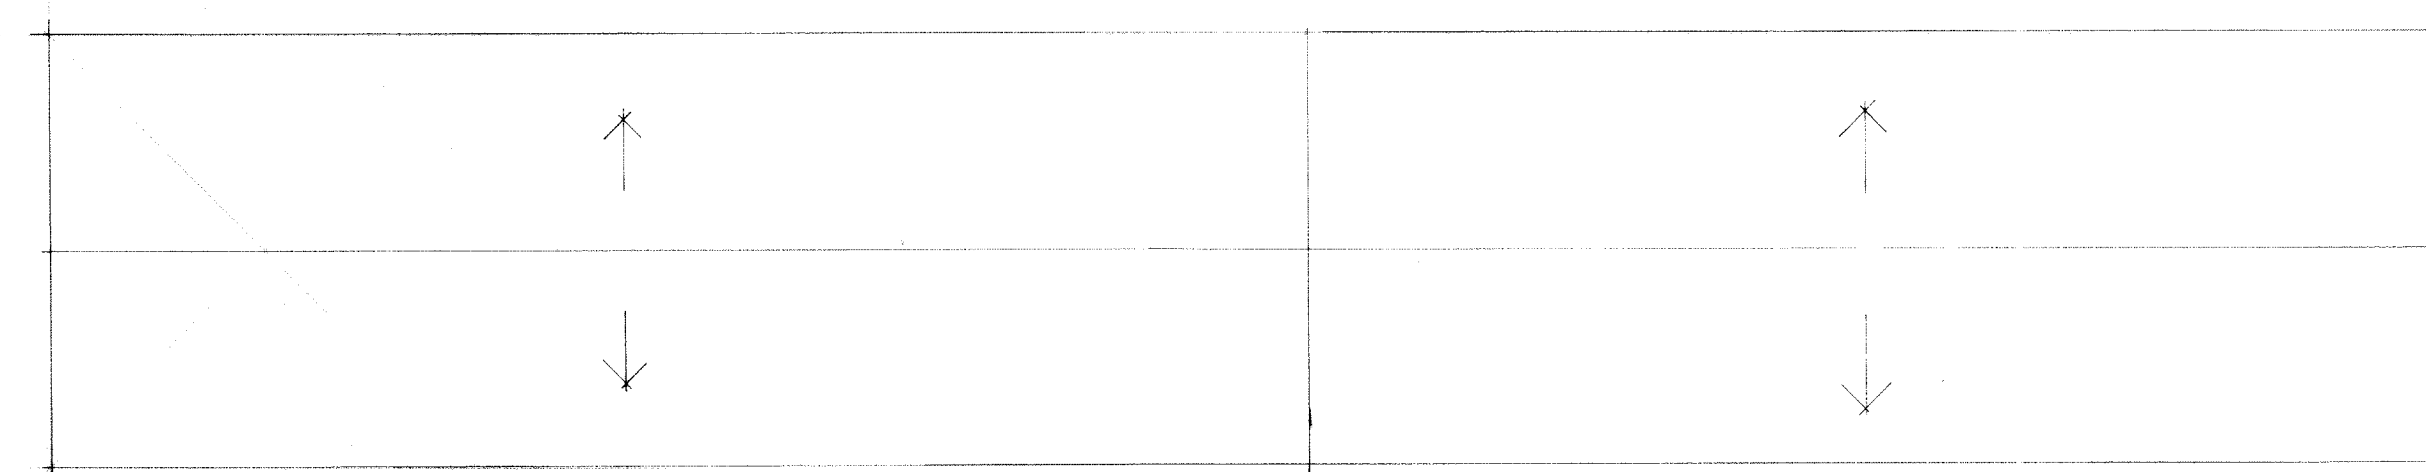

ROOF PLAN

JONATHON HARTLEY LIMITED  
THE OLD CURIOSITY SHOP  
28 ST PETER'S STREET  
STAMFORD  
LINCOLNSHIRE  
PE9 2PF  
MOB 07818 437098  
  
Job - Mrs J.A.Bacon  
Vintners Farm  
Wigtoft  
Boston  
PE20 2NE

Proposed Conversion of Outbuilding to Dwelling

EXISTING Plans & Elevations

Scale - 1:100  
Date - 05/10/2022  
Drawn By J.H.  
Job no. BAC/22/0865/2