






GROUND FLOOR PLAN

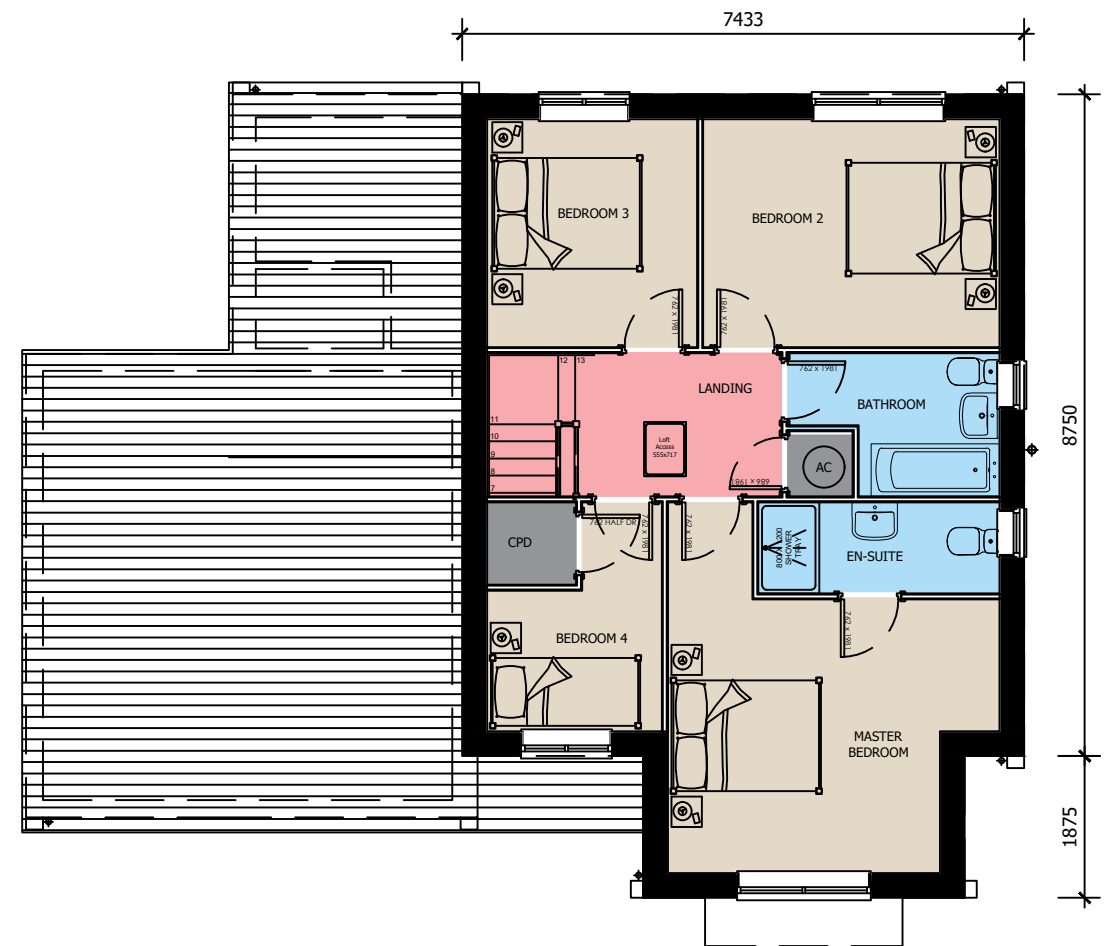

FIRST FLOOR PLAN

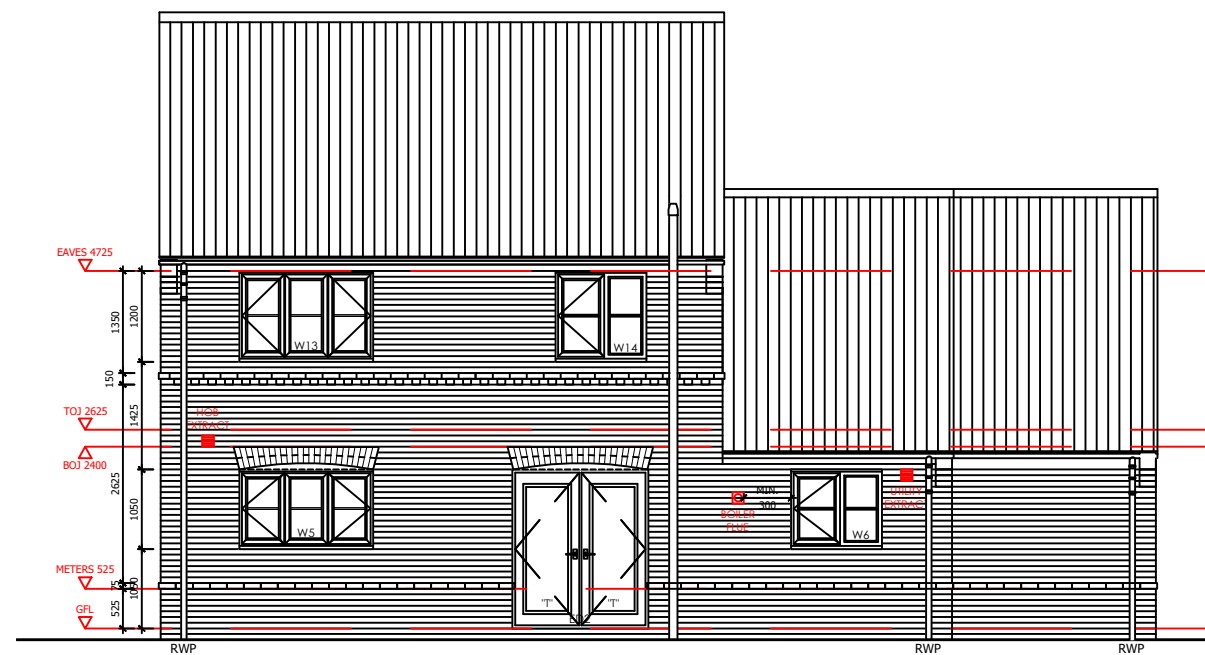

REAR ELEVATION

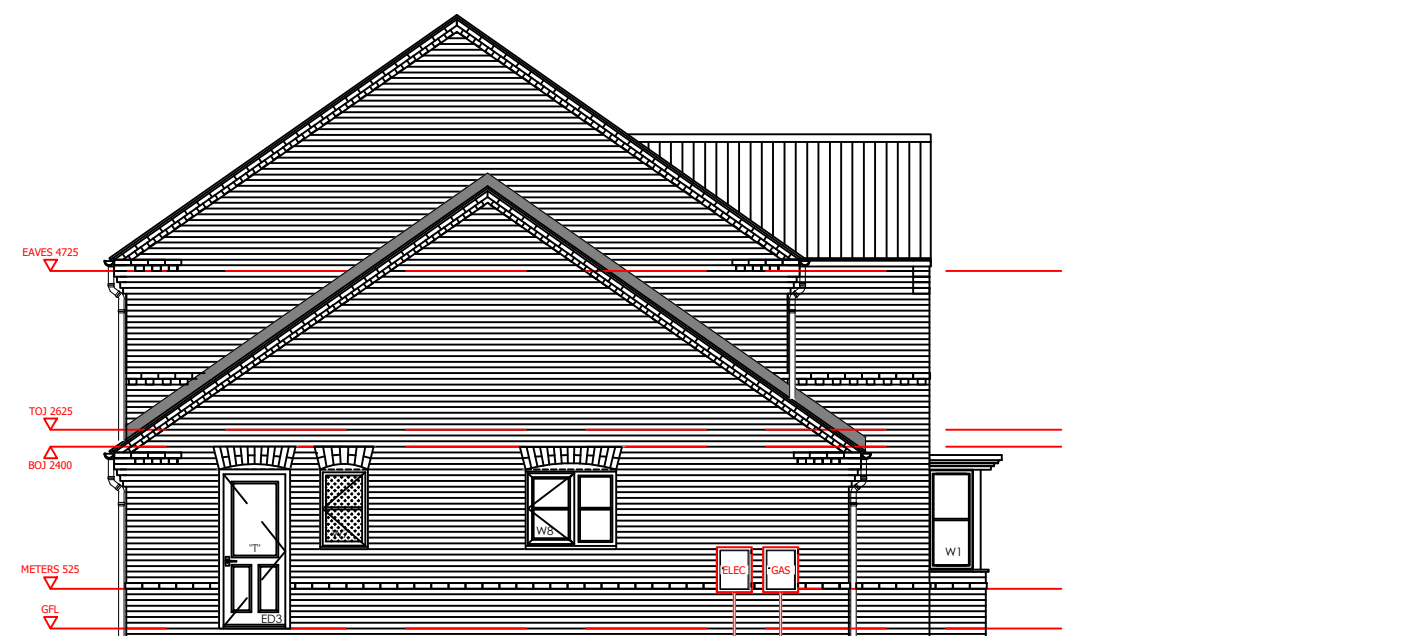

SIDE ELEVATION



 1 Goodison Road, Lincs Gateway Business Park, Spalding, Lincs, PE12 6FY T: 01406 490590	HOUSE TYPE:	BALMORAL-V (1460 FT ²)
	DRAWING TITLE:	DESIGN SHEET
	DRAWING NUMBER:	BALMORAL-V-002