




PROPOSED LAYOUT PLAN

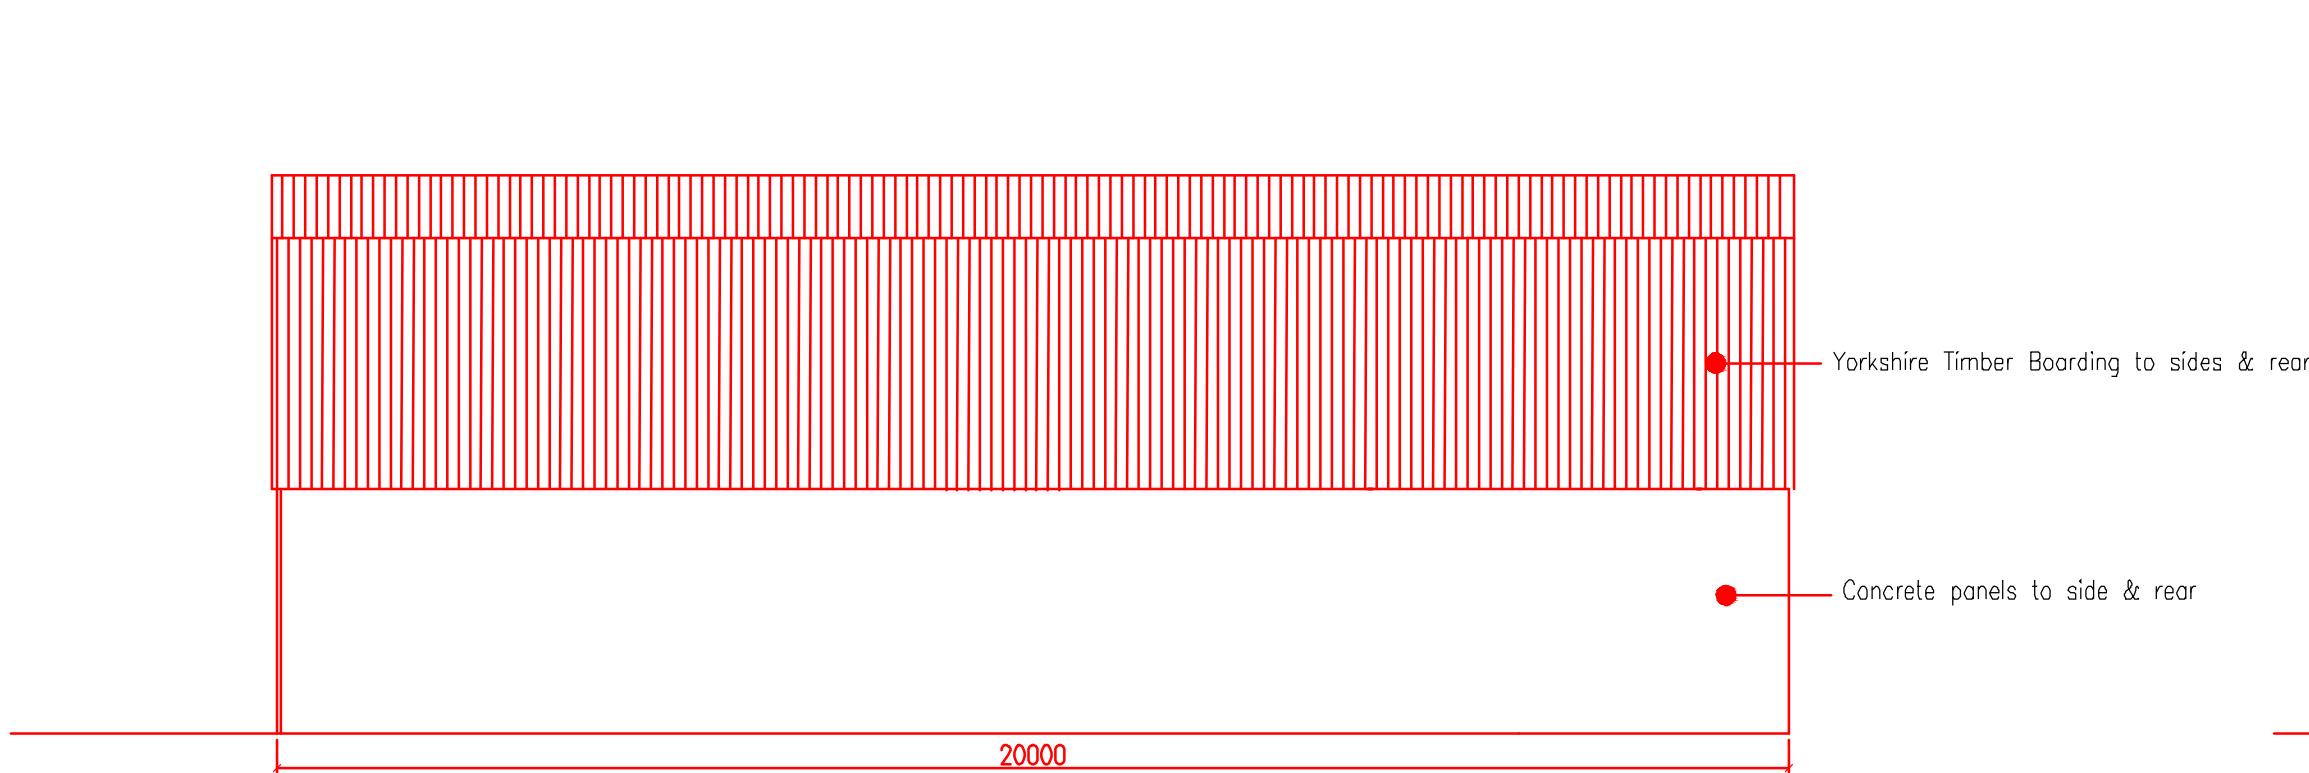


PROPOSED NORTH ELEVATION

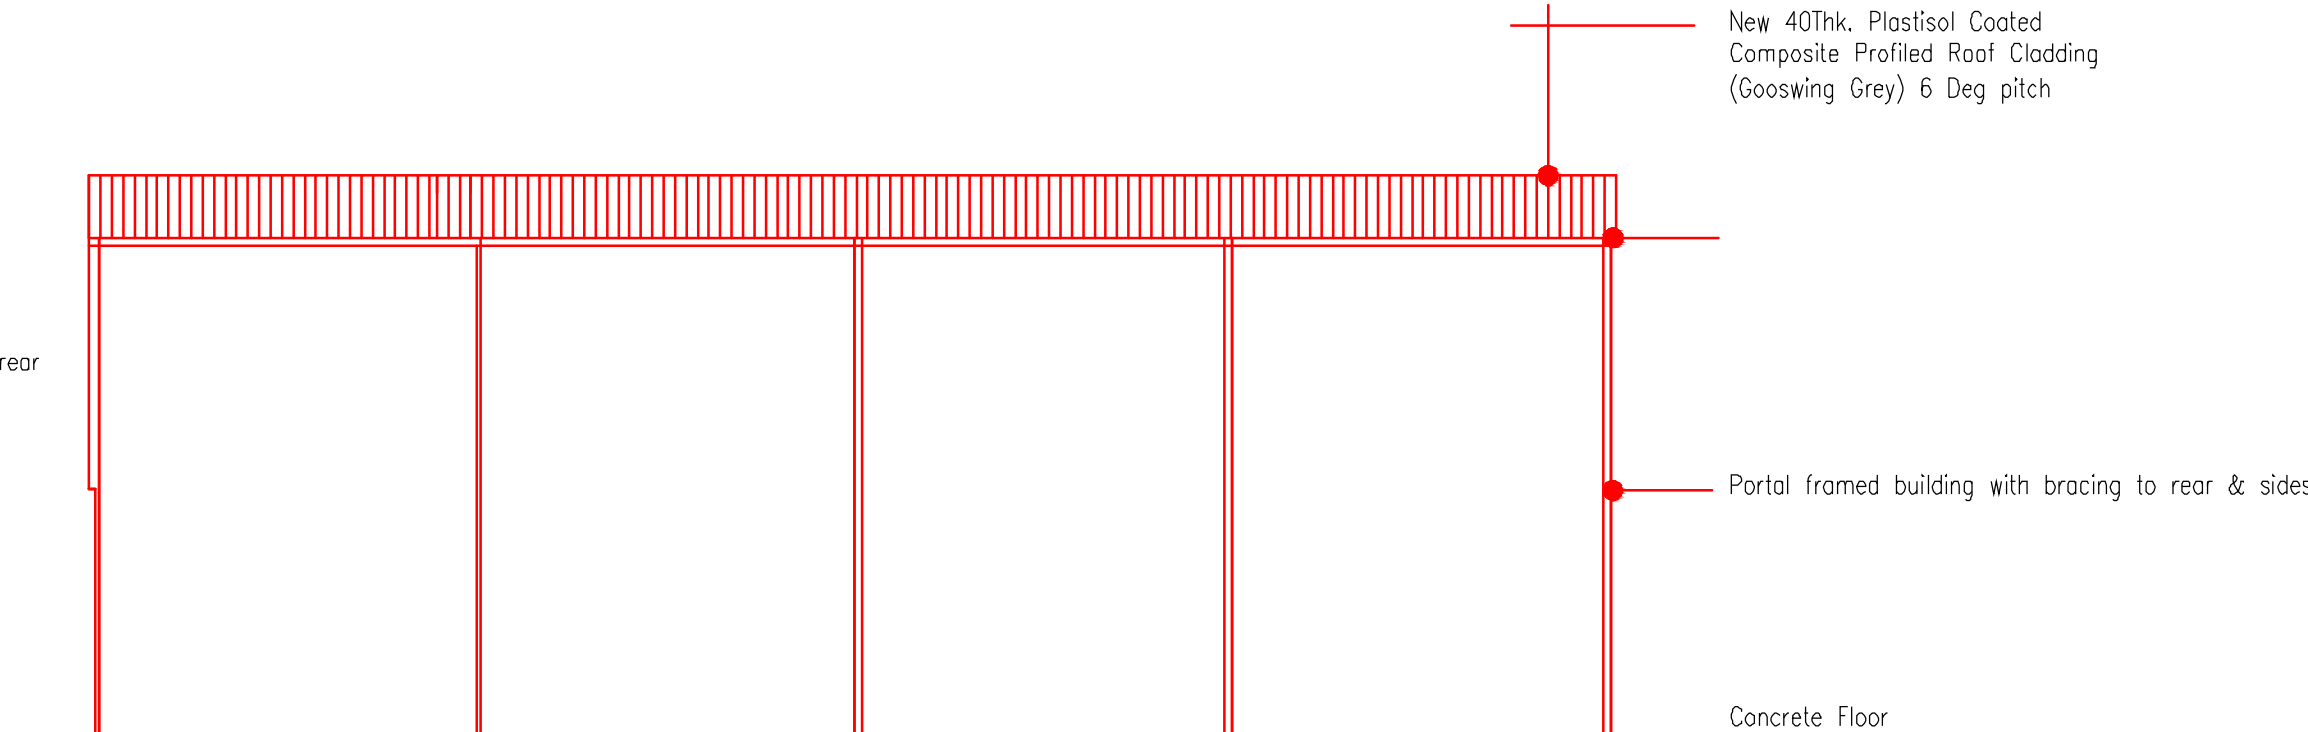

PROPOSED SOUTH ELEVATION

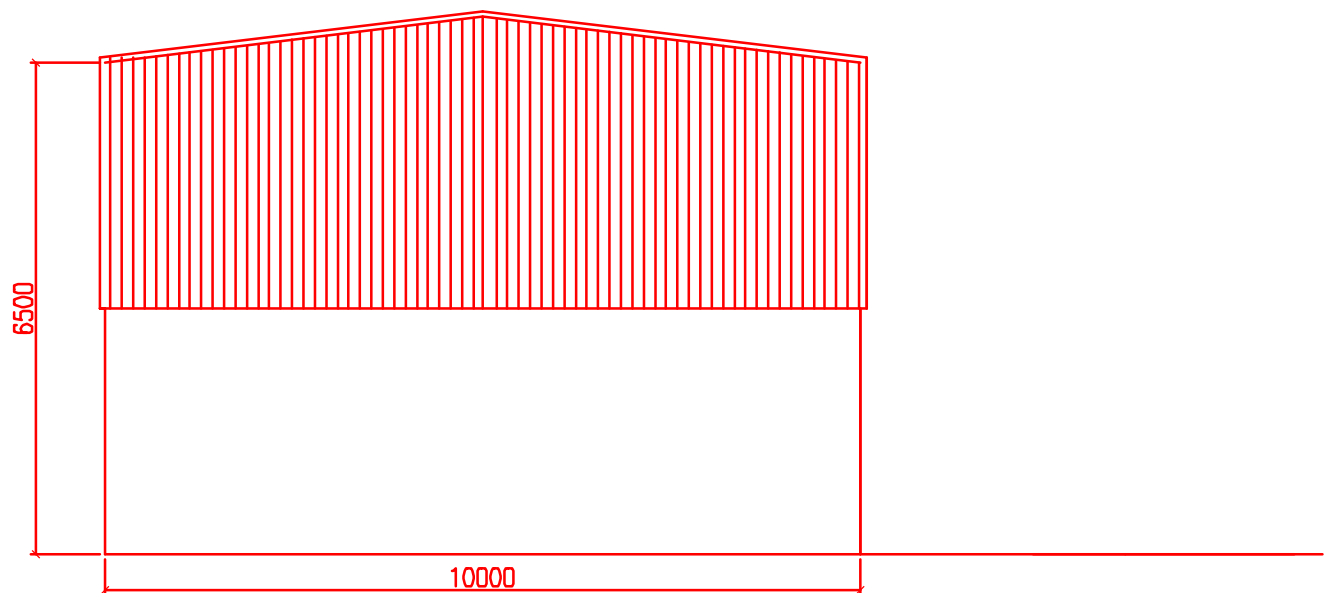


PROPOSED EAST ELEVATION

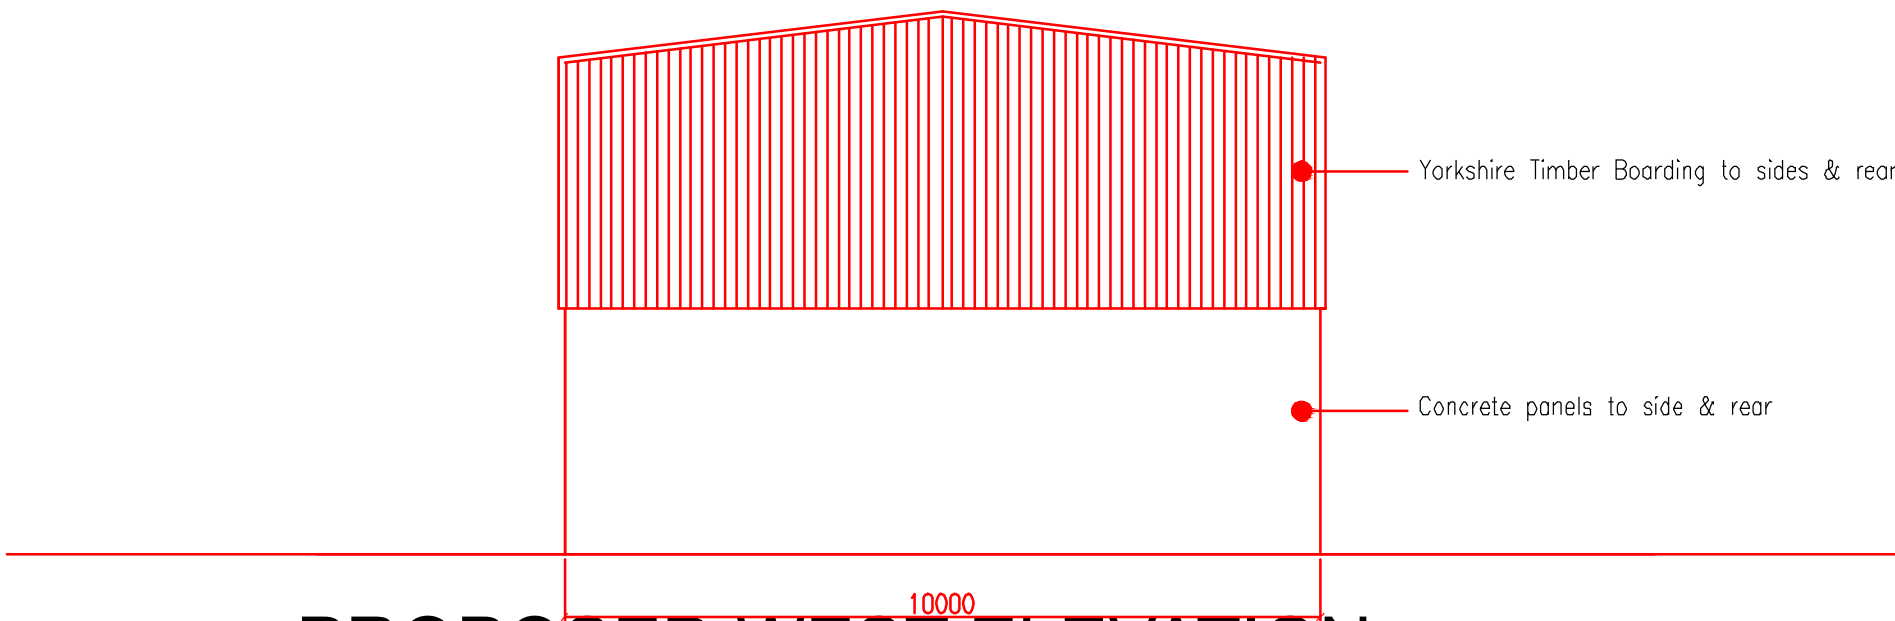

PROPOSED WEST ELEVATION

DO NOT SCALE THIS DRAWING. THE CONTRACTOR IS DEEMED TO HAVE CHECKED ALL DIMENSIONS

ANY DIMENSIONS NOT SHOWN ARE TO BE CHECKED

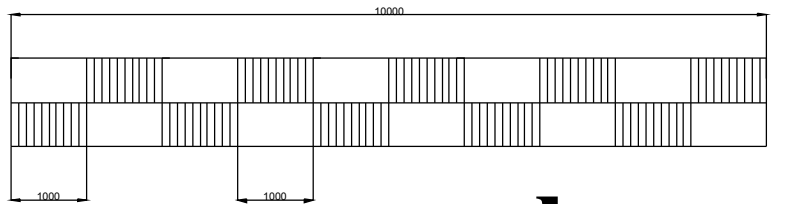

scale

Notes

Revision	Notes	Date	Signed	Checked
----------	-------	------	--------	---------

THE CHESTNUTS,
GREEN LANE,
ALGARKIRK, PE20 9AD

Approvals:

Planning:

Project:

Proposed Storage units
(Unit 2)

Drawing Title:

Proposed Layout & Elevations

Date:	May 2021	Scale:	1:100 @ A1
Drawn by:	N.A.O	Checked by:	
Date:	May 2021	Date:	

Drawing Number:	Rev:
21/TC/05	
Project Number:	