


SCALE BAR 1:100

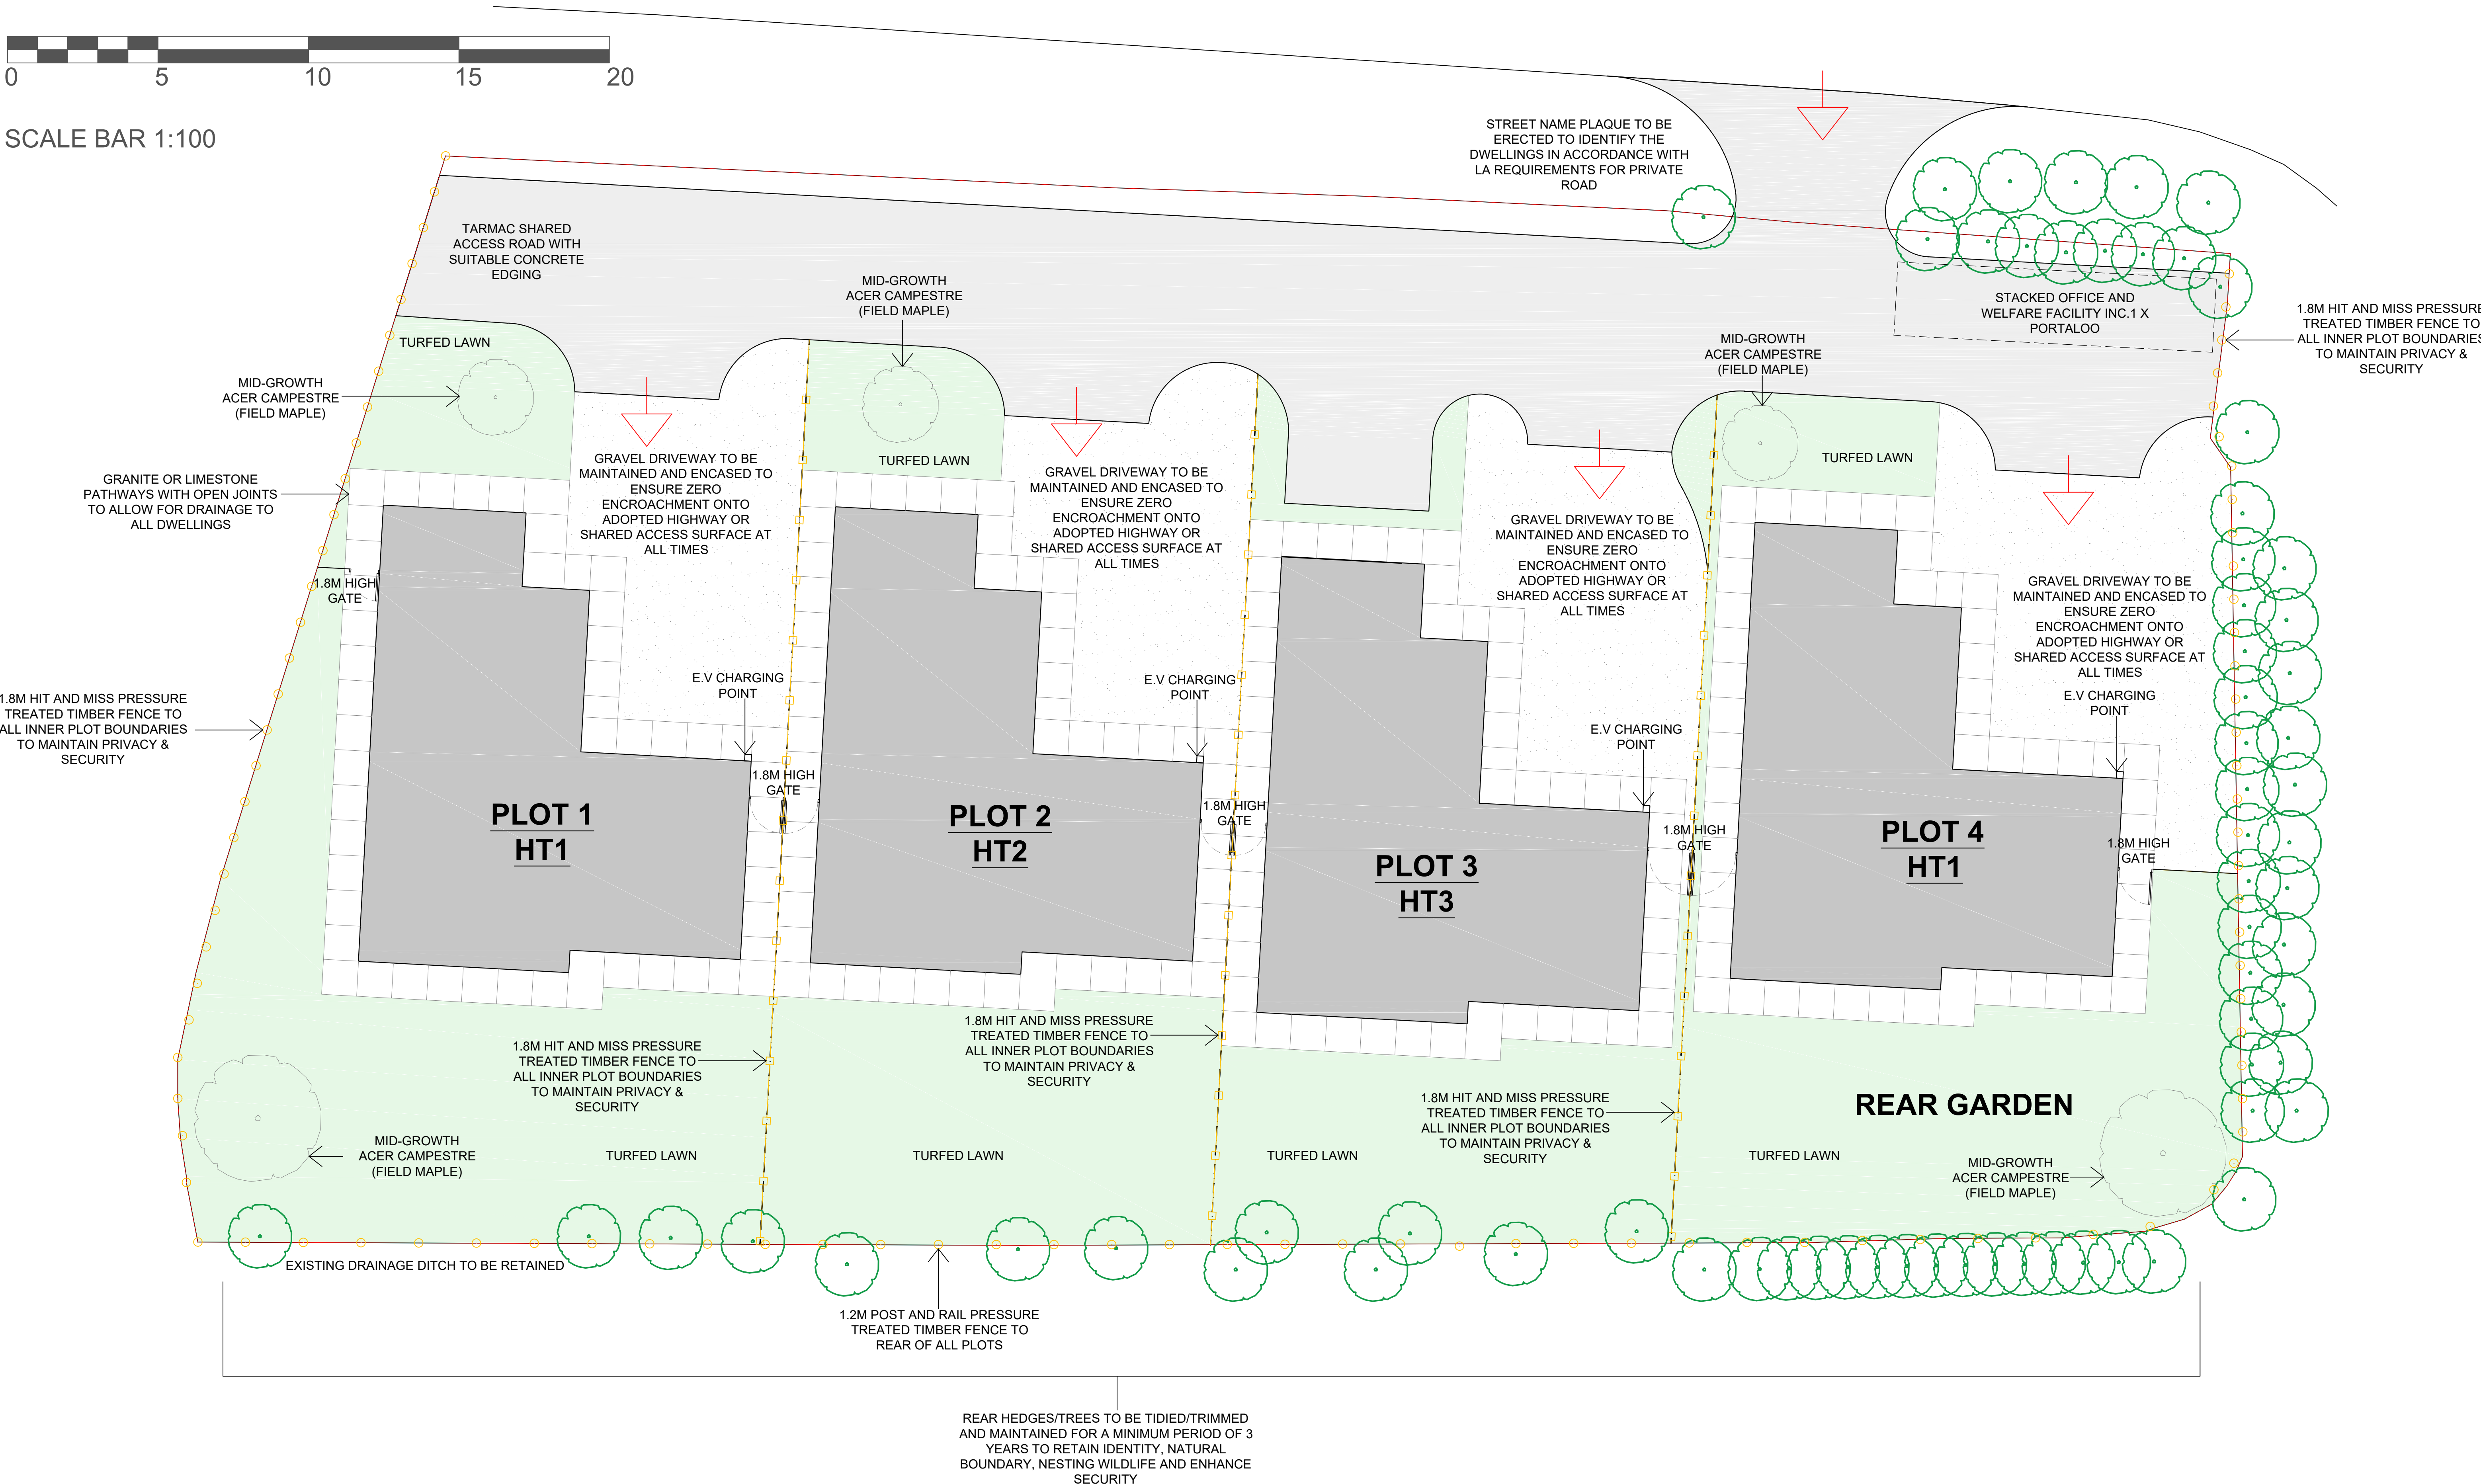

1.	Rev	Date	Drw	Chk	Notes
2.	X	XX/XX	XXX	XXX	XXXXXXXXXXXXXXXXXXXX
	X	XX/XX	XXX	XXX	XXXXXXXXXXXXXXXXXXXX
	X	XX/XX	XXX	XXX	XXXXXXXXXXXXXXXXXXXX
	X	XX/XX	XXX	XXX	XXXXXXXXXXXXXXXXXXXX
	X	XX/XX	XXX	XXX	XXXXXXXXXXXXXXXXXXXX
3.	X	XX/XX	XXX	XXX	XXXXXXXXXXXXXXXXXXXX
	X	XX/XX	XXX	XXX	XXXXXXXXXXXXXXXXXXXX
	X	XX/XX	XXX	XXX	XXXXXXXXXXXXXXXXXXXX
	X	XX/XX	XXX	XXX	XXXXXXXXXXXXXXXXXXXX
	X	XX/XX	XXX	XXX	XXXXXXXXXXXXXXXXXXXX
4.	X	XX/XX	XXX	XXX	XXXXXXXXXXXXXXXXXXXX
	X	XX/XX	XXX	XXX	XXXXXXXXXXXXXXXXXXXX
	X	XX/XX	XXX	XXX	XXXXXXXXXXXXXXXXXXXX
	X	XX/XX	XXX	XXX	XXXXXXXXXXXXXXXXXXXX
	X	XX/XX	XXX	XXX	XXXXXXXXXXXXXXXXXXXX
5.	X	XX/XX	XXX	XXX	XXXXXXXXXXXXXXXXXXXX
	X	XX/XX	XXX	XXX	XXXXXXXXXXXXXXXXXXXX
	X	XX/XX	XXX	XXX	XXXXXXXXXXXXXXXXXXXX
	X	XX/XX	XXX	XXX	XXXXXXXXXXXXXXXXXXXX
	X	XX/XX	XXX	XXX	XXXXXXXXXXXXXXXXXXXX

Client Name
MR DUFFY

Drawing Status
PLANNING - DISCHARGE OF CONDITIONS

Project Name
PROJECT AT WIGTOFT

Drawing Name
SITE PLAN

Scale
1:100 @ A1

Date

Drawn
NG

Checked
-

Rev
-

Drawing Number
BD009-DOC001-REVA

MOBILE:07802817379
BAUENDESIGN@OUTLOOK.COM

BAUEN
DESIGN