


NOTES:

This Drawing and the contents herein are the Copyright of RJR GROUP  
Do NOT scale from this drawing. Use dimensions illustrated only. All dimensions and levels are in millimeters. All dimensions and levels shall be verified onsite before proceeding with works.




NEW GRAIN STORE

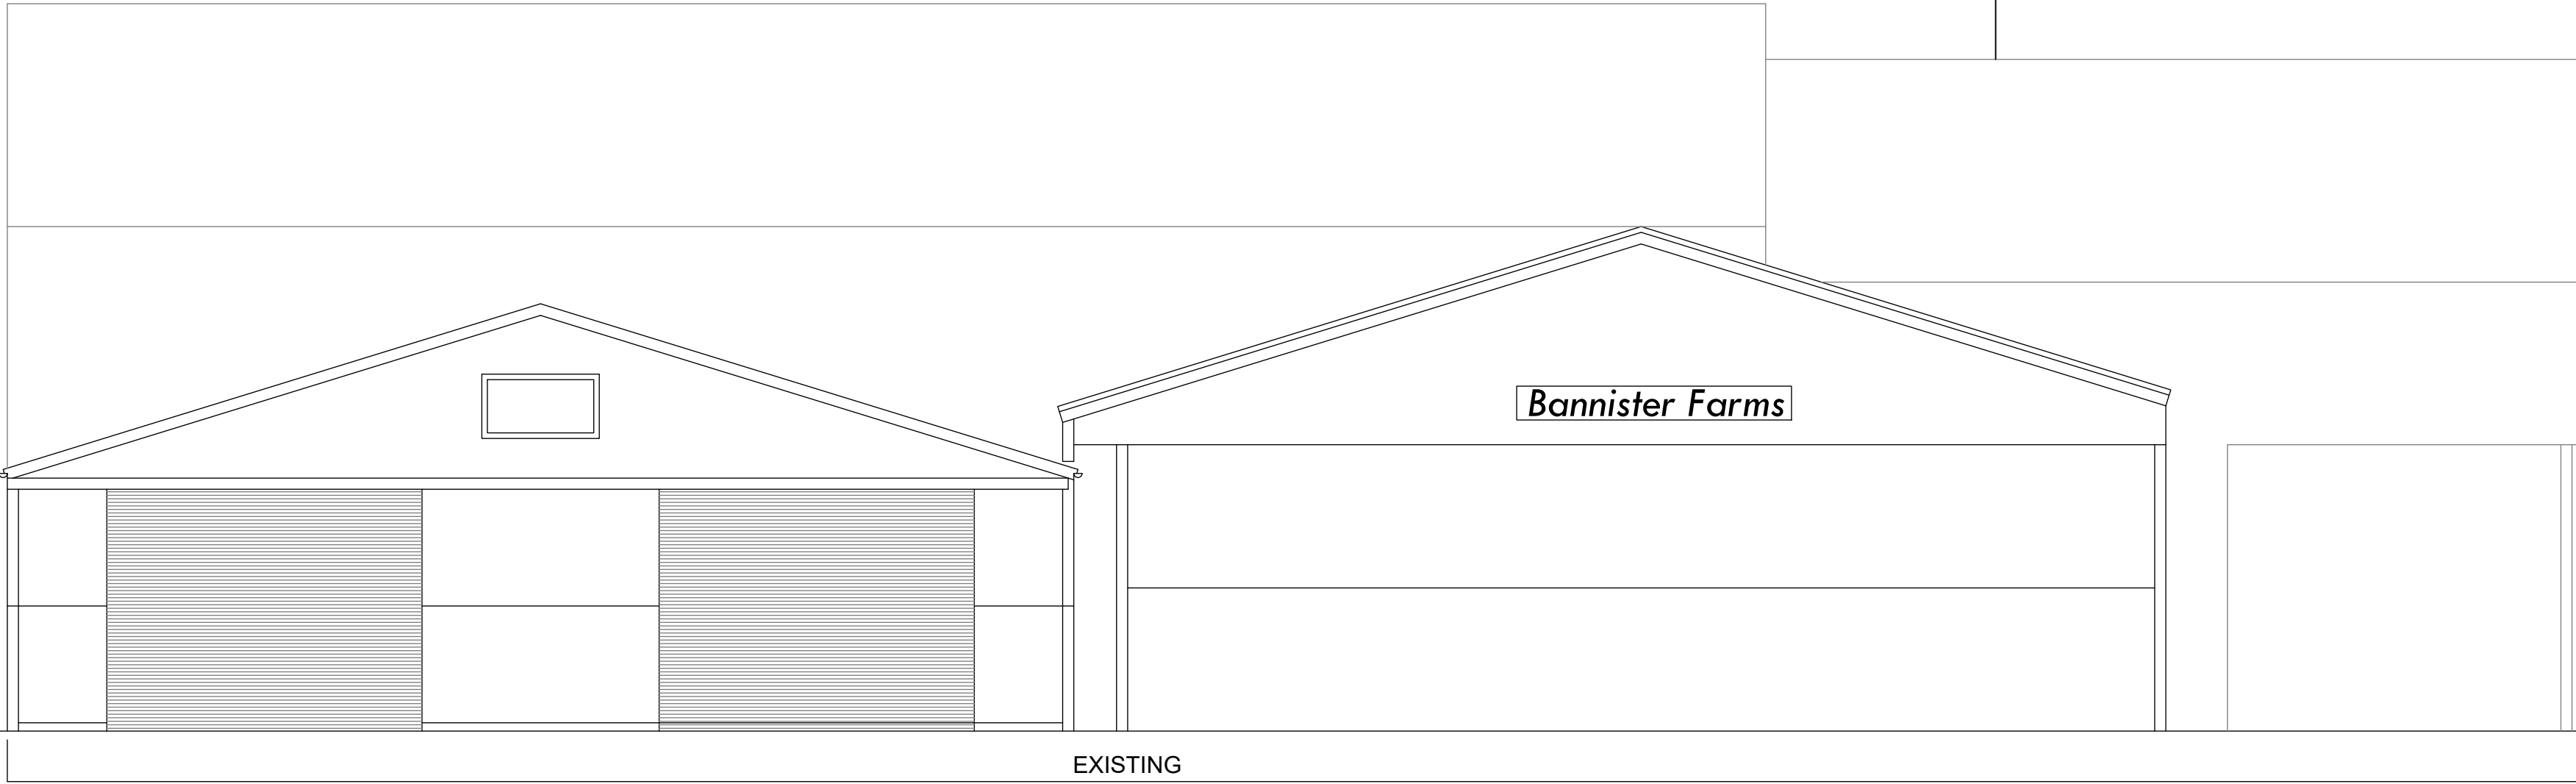


EXISTING



NORTH ELEVATION/STREET SCENE

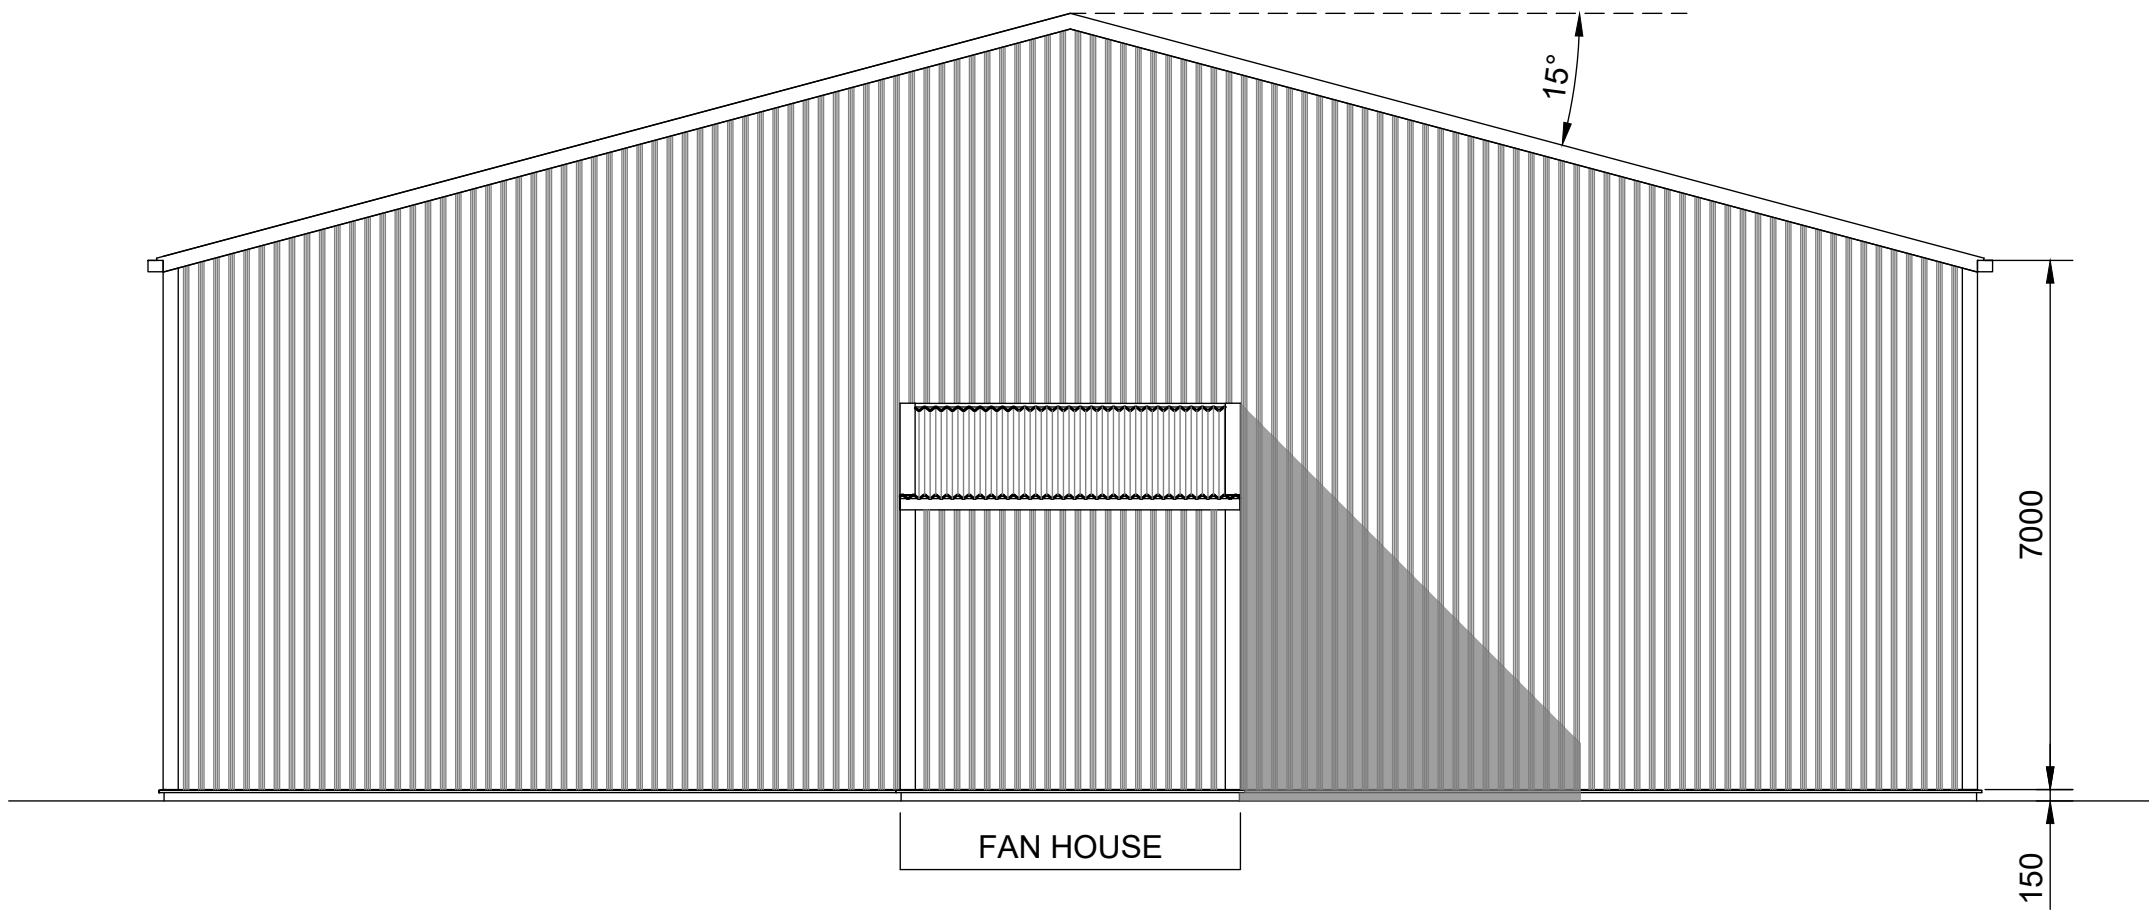

SOUTH ELEVATION

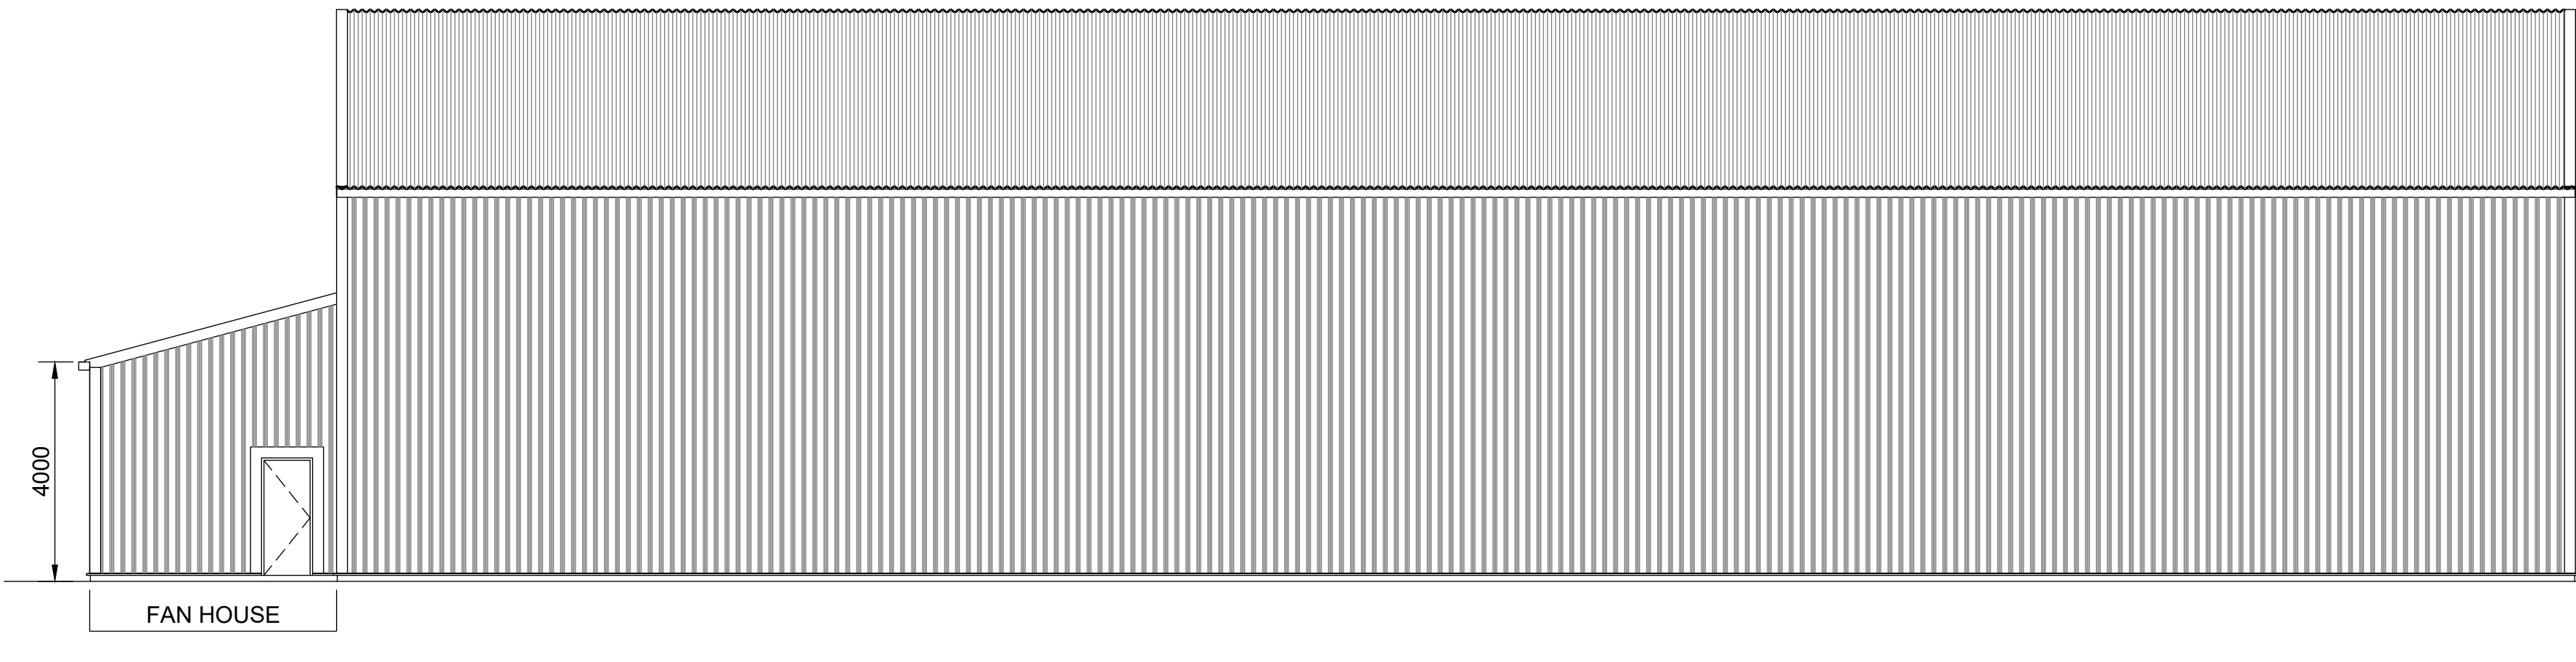


EAST ELEVATION

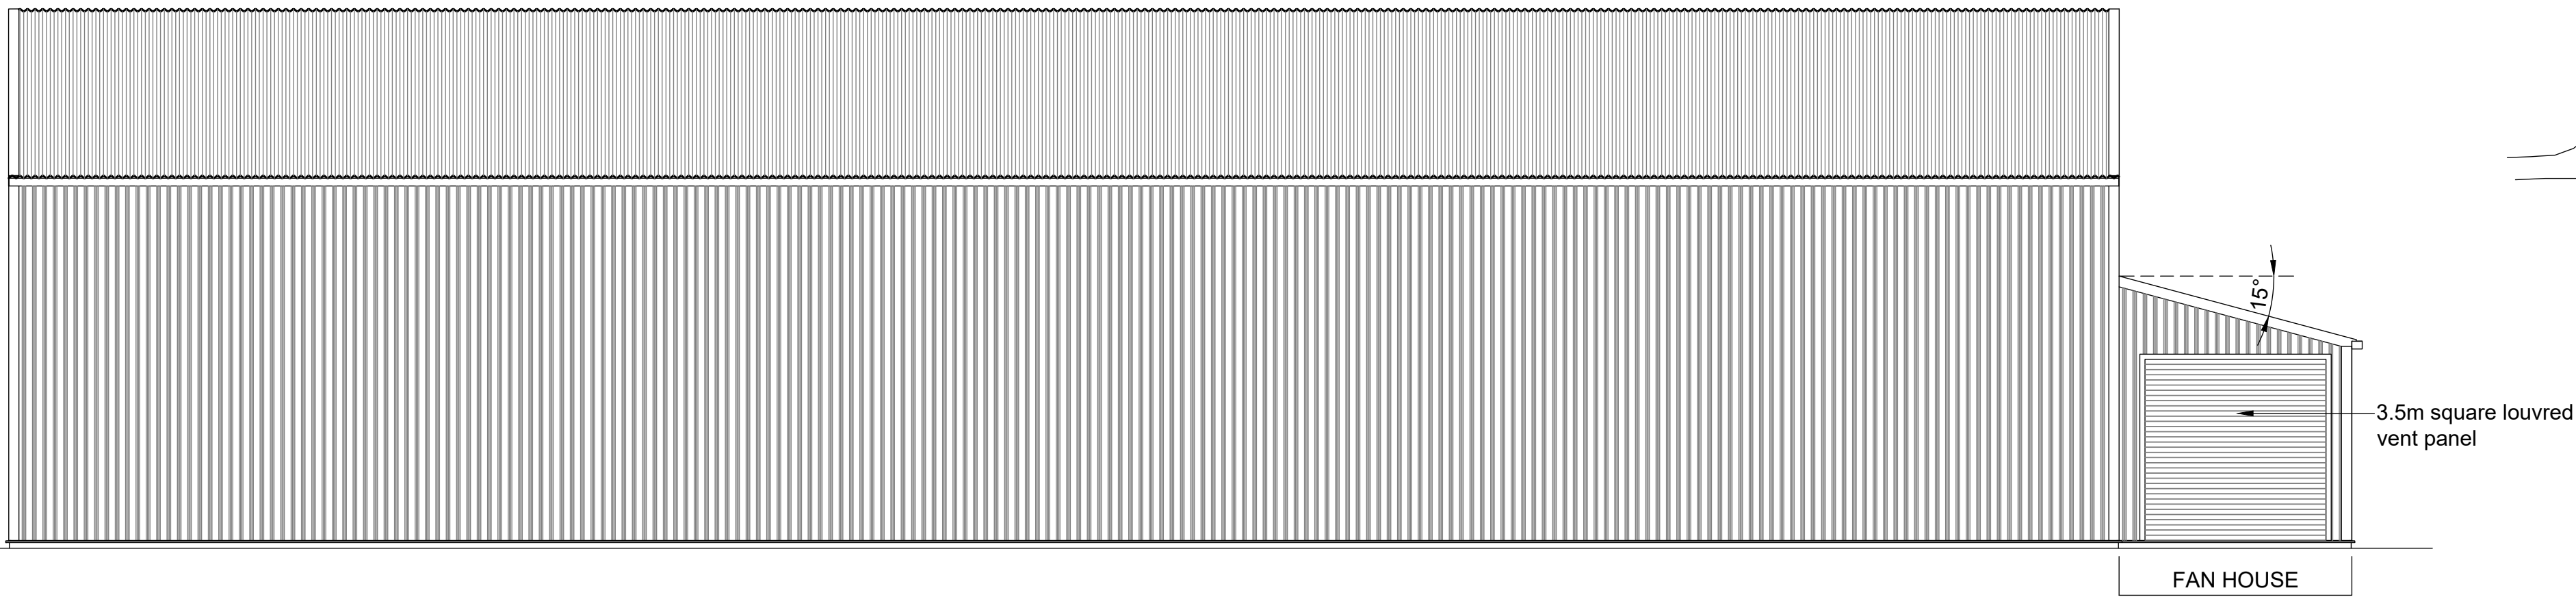 

WEST ELEVATION

CLADDING MATERIALS:  
WALLS: BOX PROFILE STEEL SHEET - GOOSEWING GREY  
ROOF: PROFILE 6 FIBRE CEMENT - NATURAL GREY

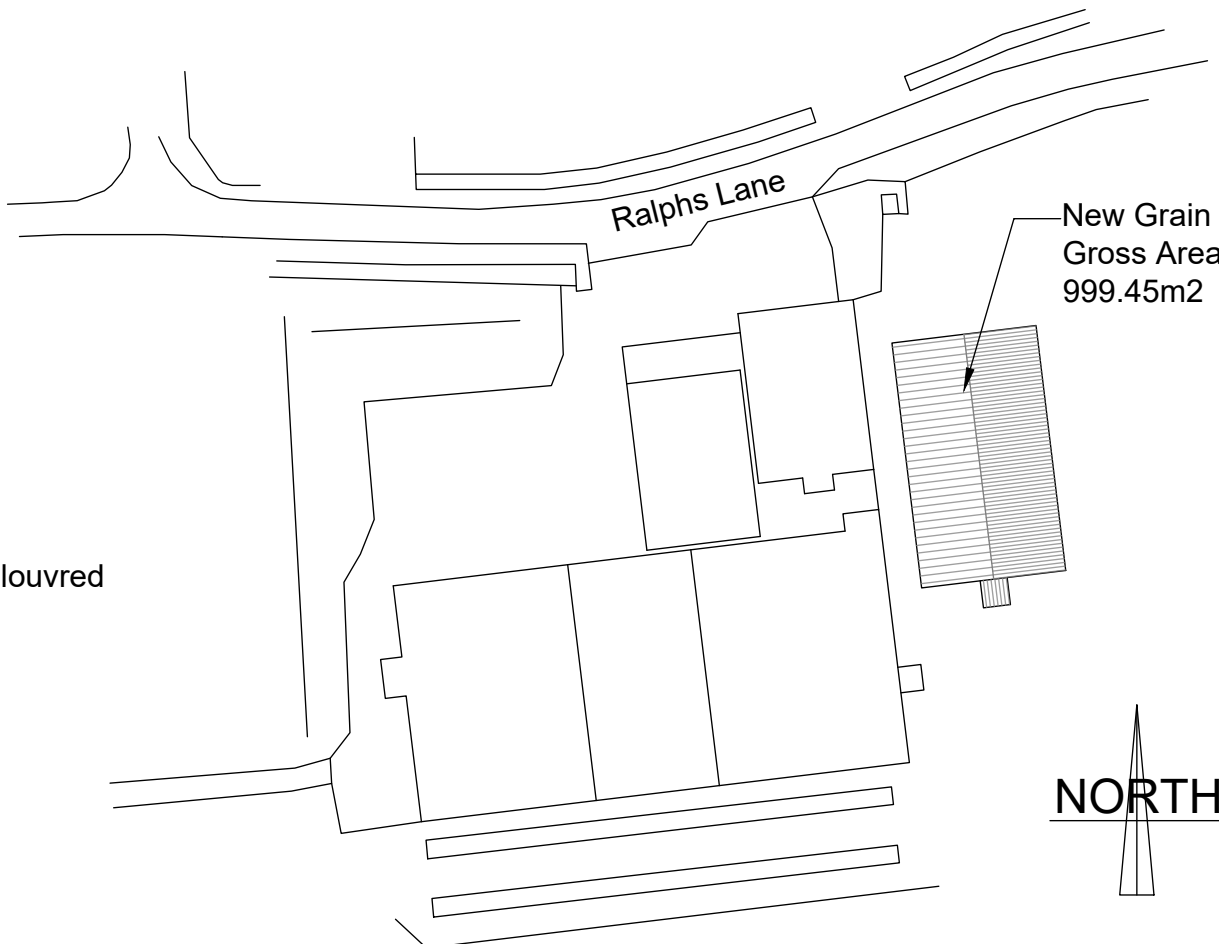

REFERENCE PLAN 1:1250

Rev.	Date	Description
------	------	-------------

New Grain Store at:  
**Bannisters Yard**  
Ralphs Lane, Kirton PE20 1QU

**RJR GROUP**

CIVIL ENGINEERING & PLANT HIRE  
Green Meadows, Ings Lane, Bratoft, Skegness PE24 5AW  
Tel: 01754 811719 e: info@rjrgroup.co.uk

DRAWING TITLE:		DATE:	
Proposed Elevations		01 . 04. 2024	
ISSUE STATUS:		SHEET SIZE:	DRAWN:
Planning		A1	JR
DRAWING No:		SCALE:	REVISION:
GS/172/02		1:100	