
 
 


Boston Cash Converters site plan

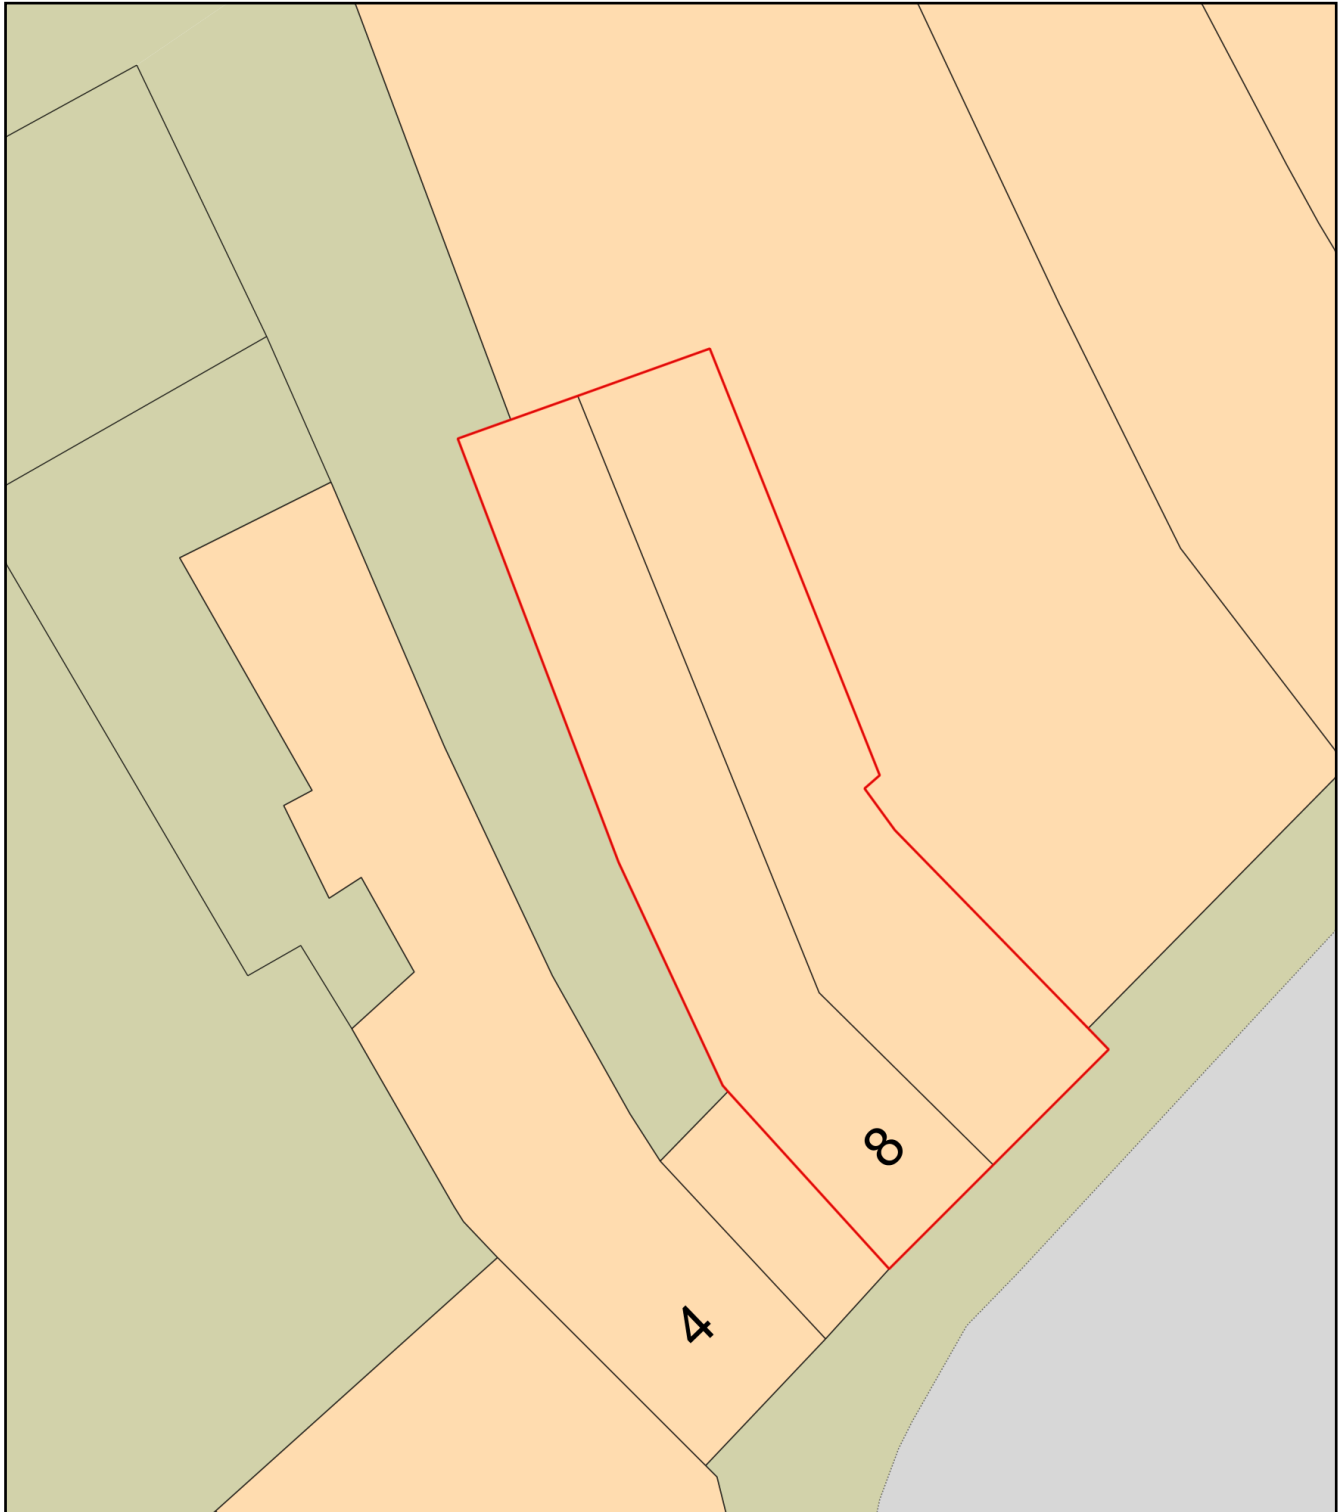

Plan Produced for: Shop displays limited

Date Produced: 11 Oct 2021

Plan Reference Number: TQRQM21284152144984

Scale: 1:200 @ A4