


Side Elevation


Front Elevation

Side Elevation

Front Elevation

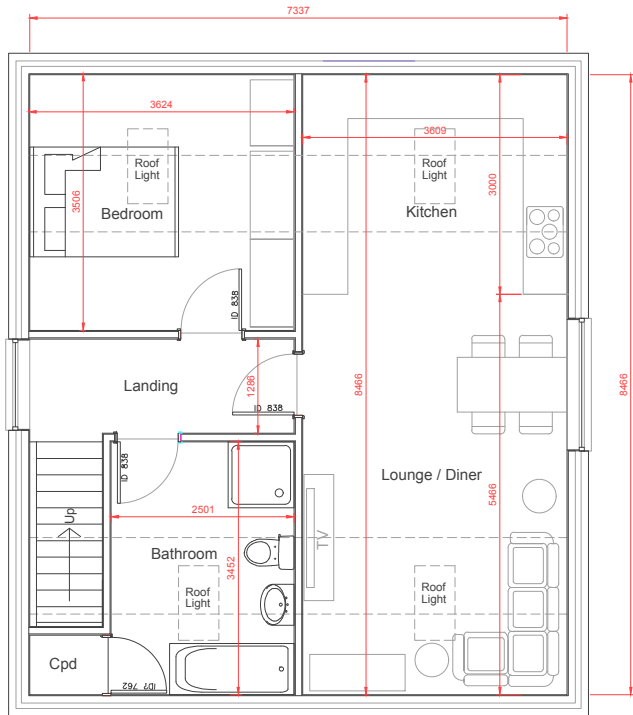

First Floor Plan

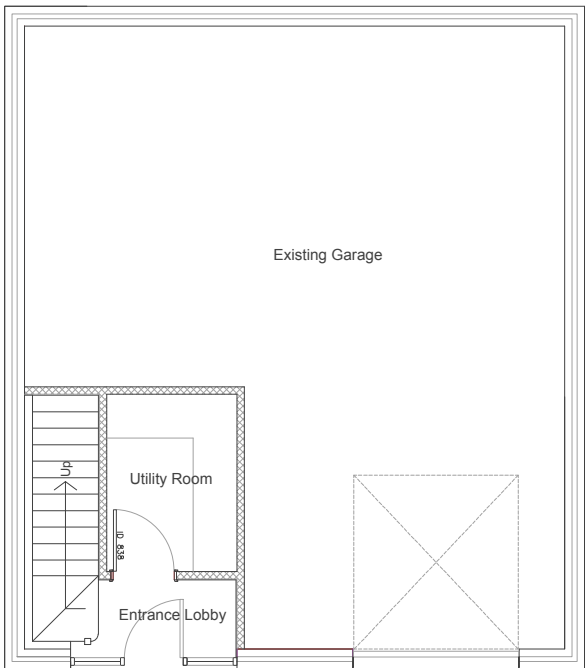

Ground Floor Plan

						DRAWING STATUS			Copyright Clarke Group Construction Ltd. Drawing not to be scaled			The Workshop, Slippery Gowt Lane, Wyberton Boston, Lincs PE21 7AA			TITLE PROPOSED PLANS & ELEVATIONS			PROJECT Mr Marshall 65 West End Road Wyberton PE20 1BT			
						Feasibility - FE Prelim-PR Comments - CT Planning - PL Building Regs-BR Tender-TN Construction - CO As Built-AB			CLARKE Group CONSTRUCTION LTD			Tel: 01205 354629 Fax: 01205 358214 Email: info@clarkegroup.co.uk www.clarkegroup.co.uk						SCALE 1:50 @ A1		DATE Aug 2020	
						PL												DRAWN BY DC		CHECKED BY BA	
																		Dwg No. PPE-01		REV A	
A			20/11/20			Scale bar added			JRB												
Rev			Date			Description			Drawn			Chkd			Chkd Date						
						REVISIONS															