




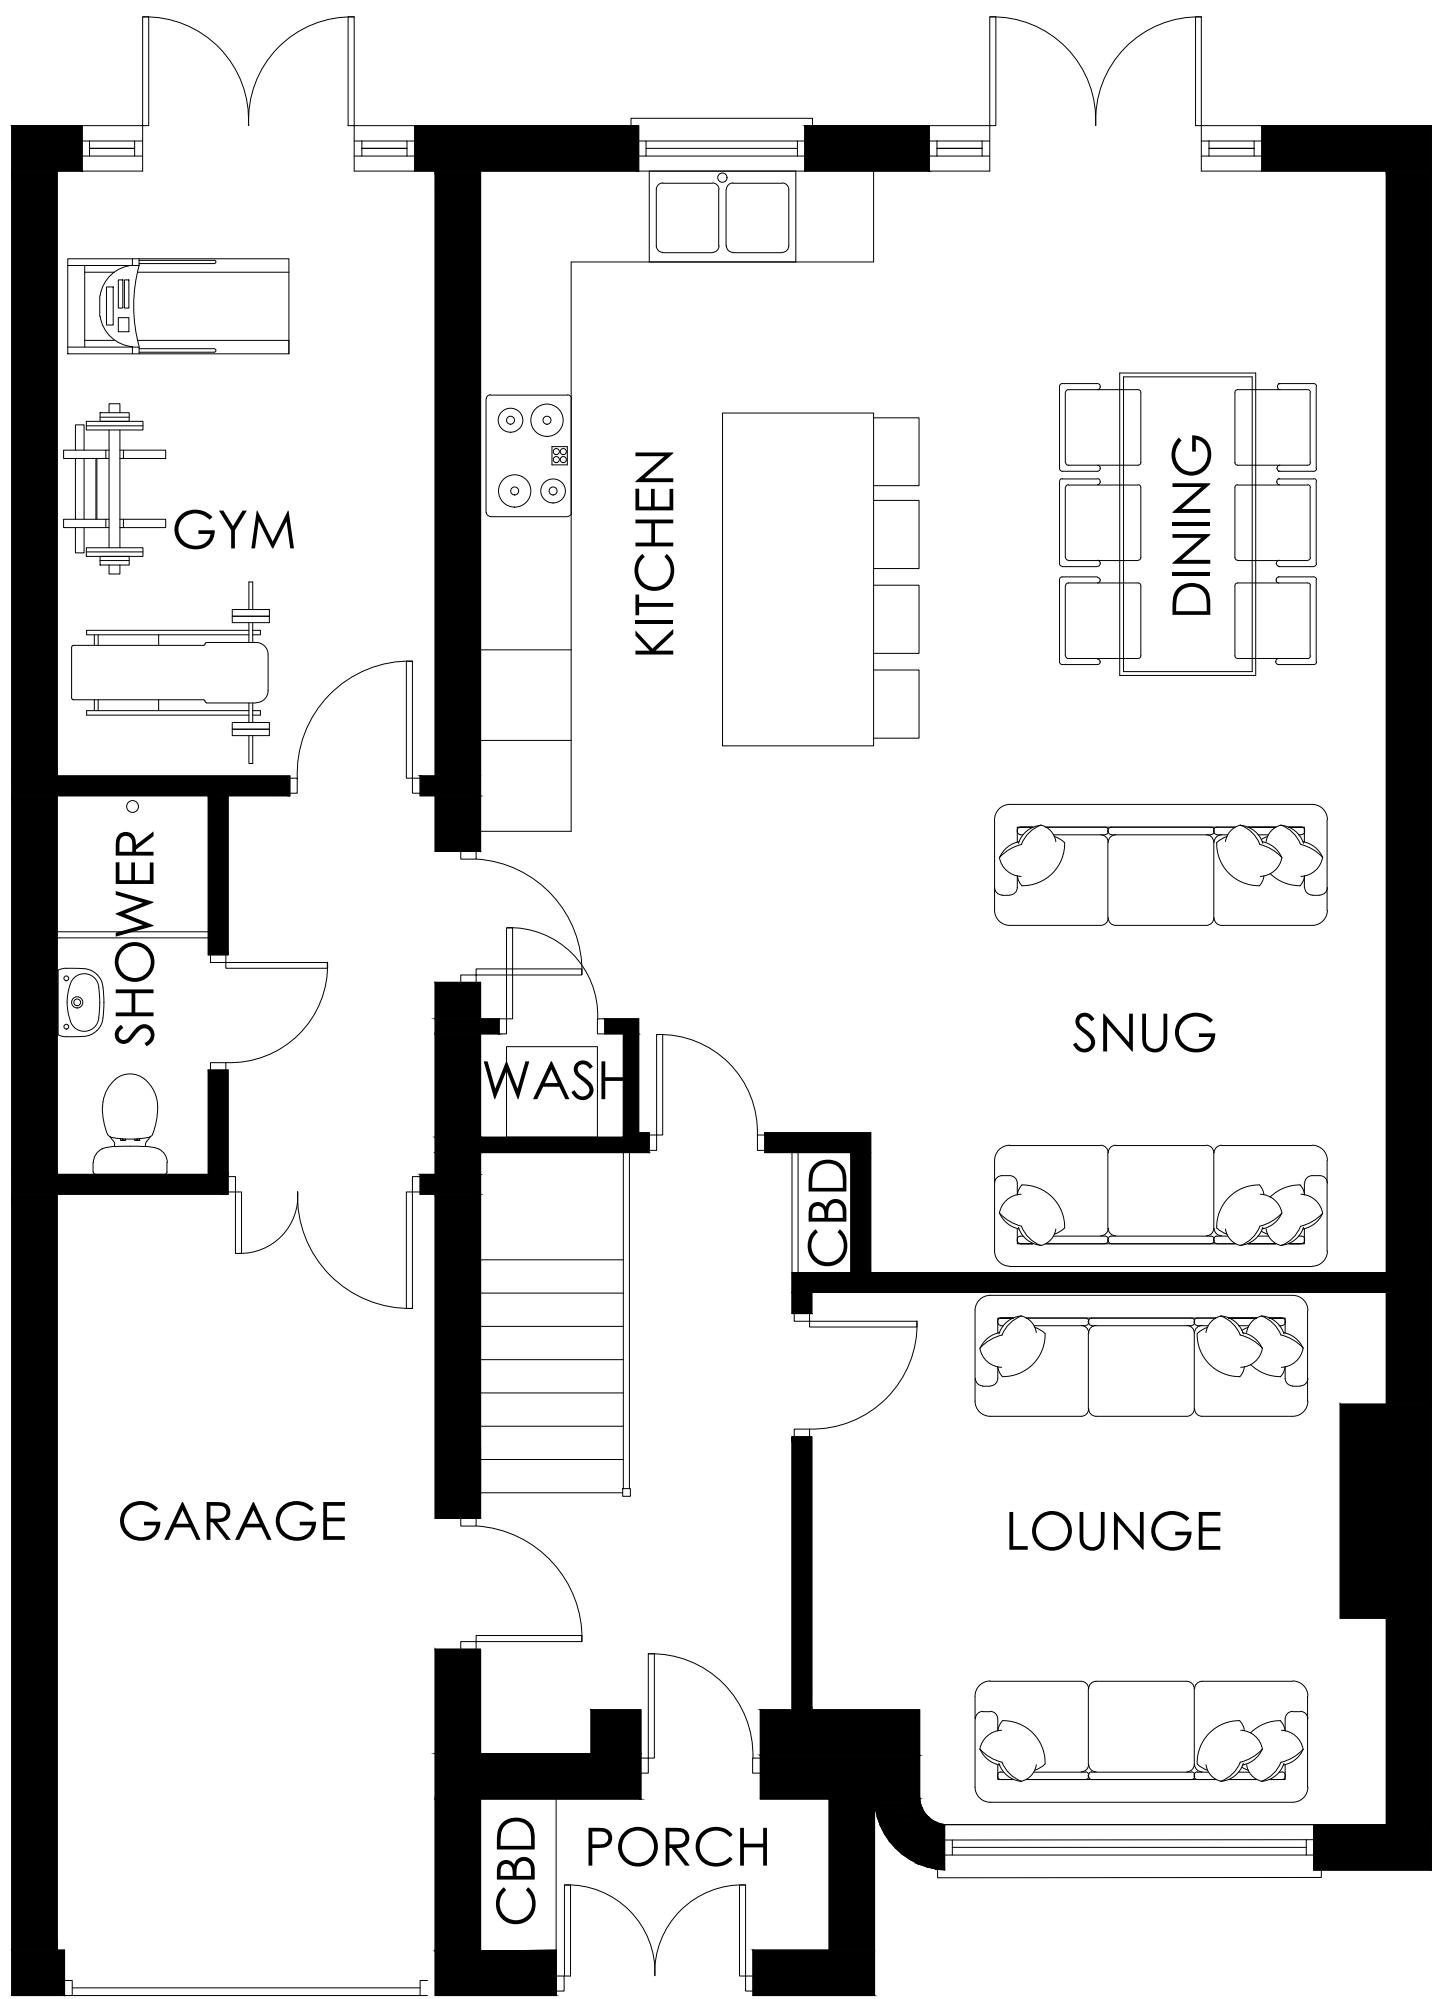

PROPOSED GROUND FLOOR PLAN
1 : 50

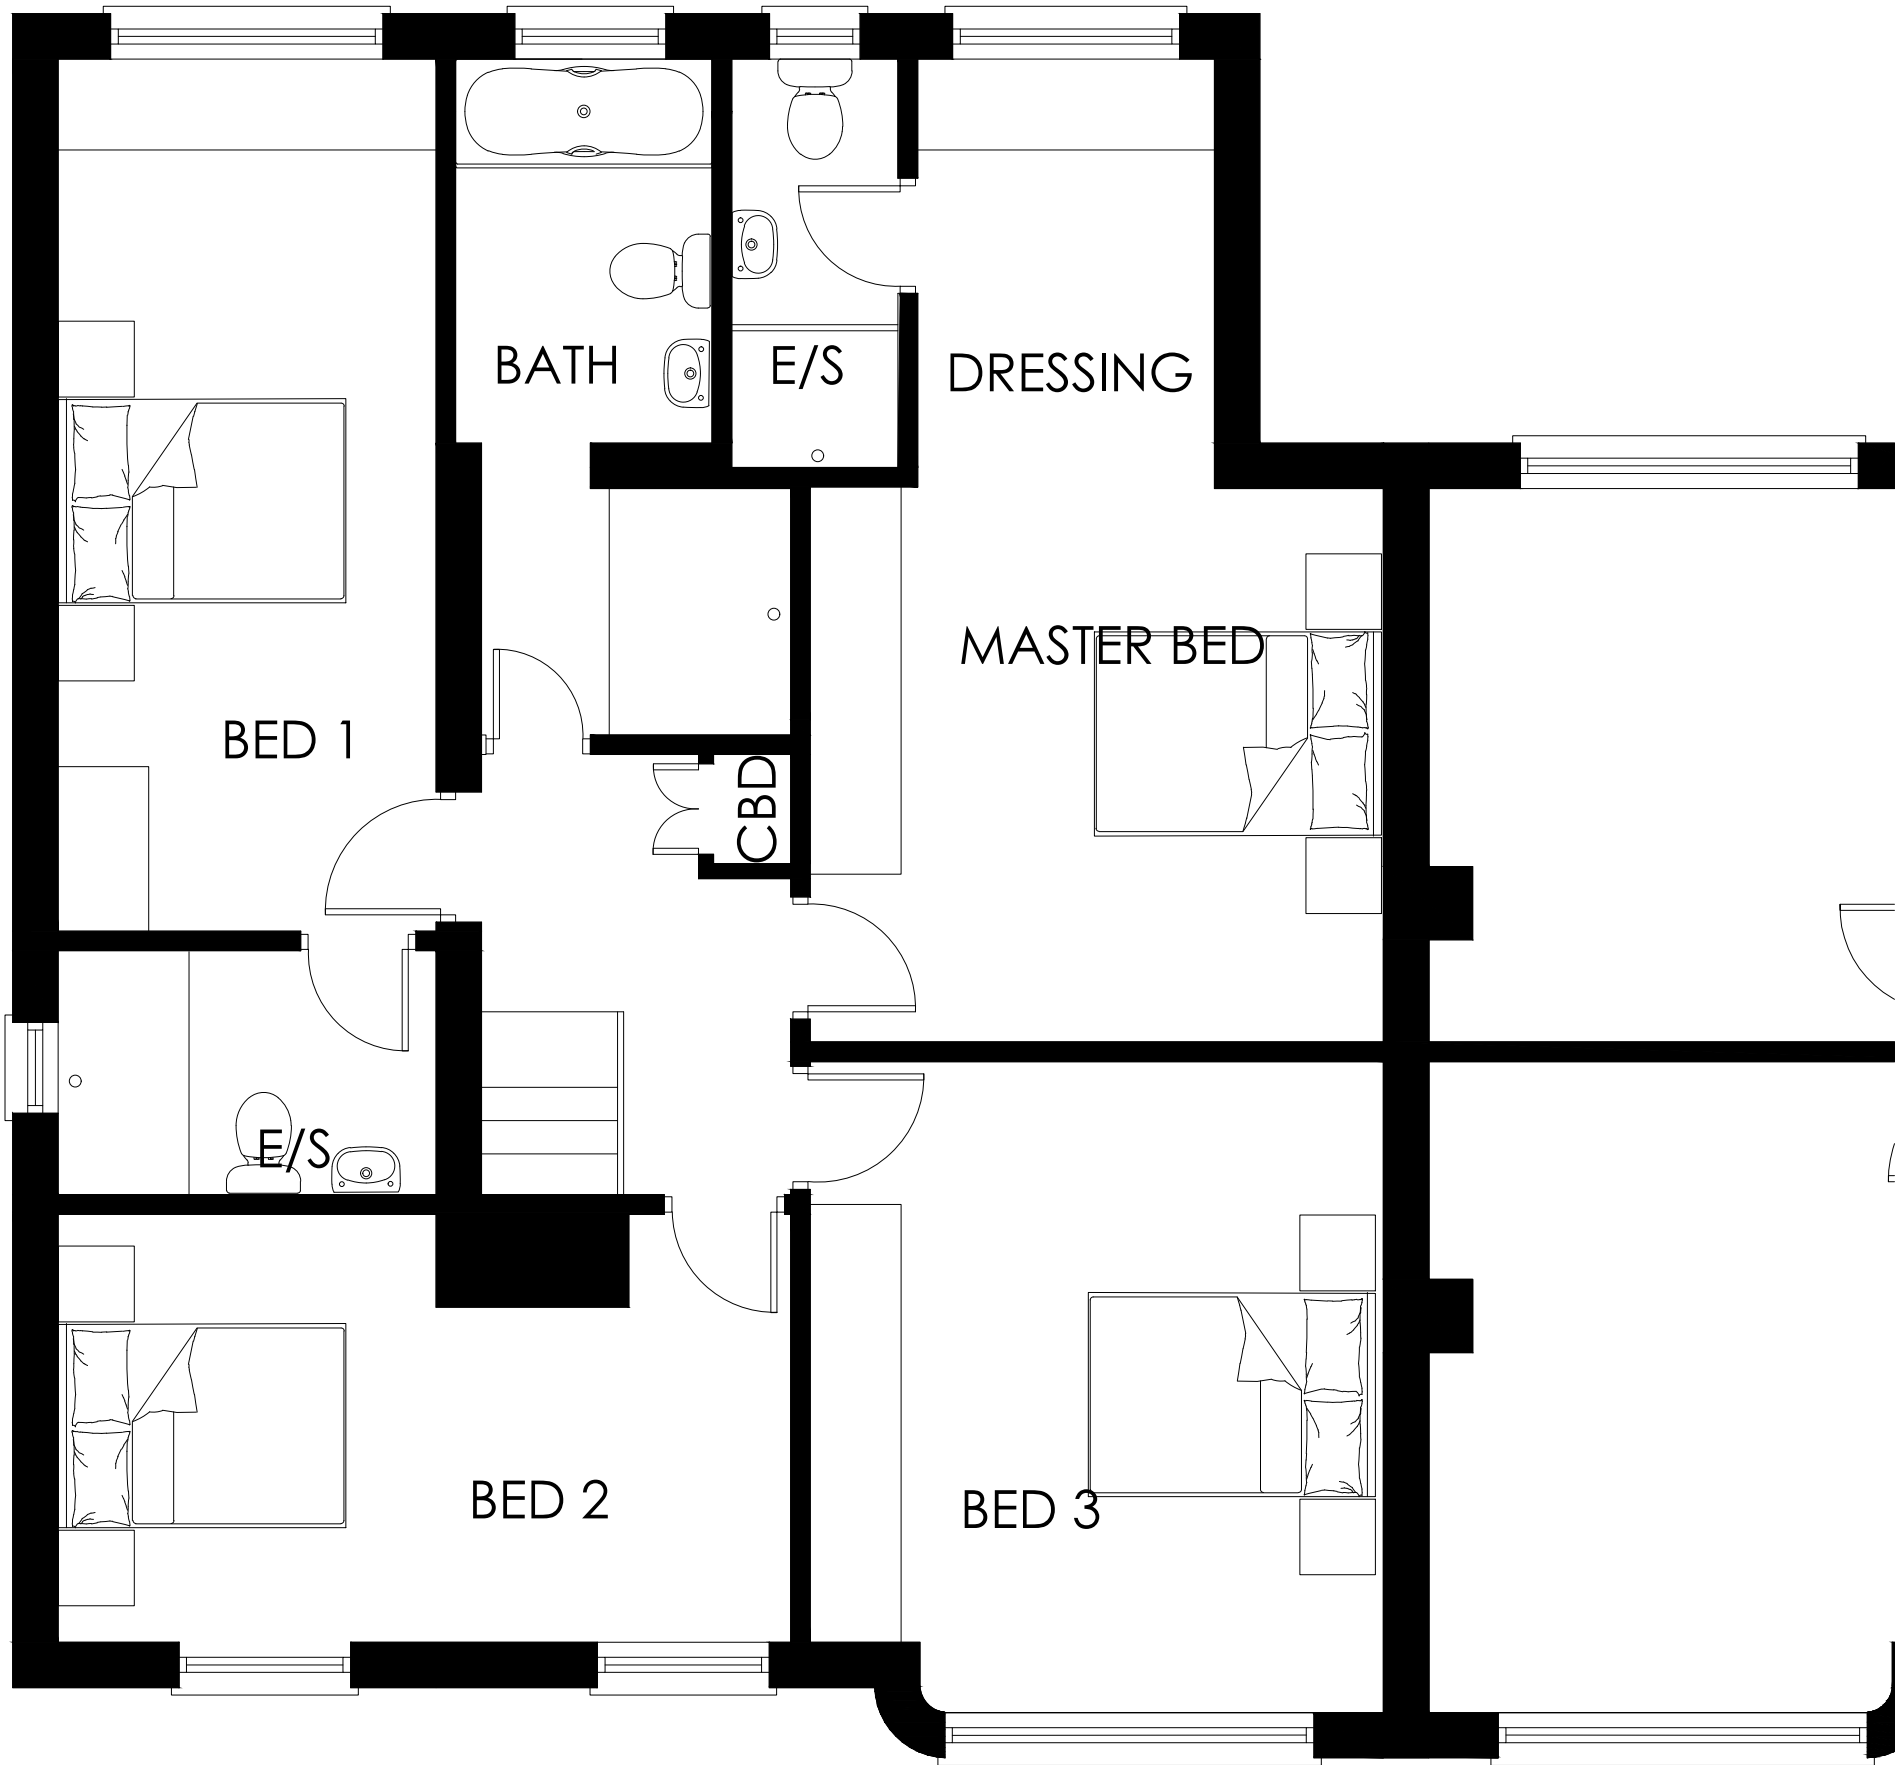

PROPOSED FIRST FLOOR PLAN
1 : 50

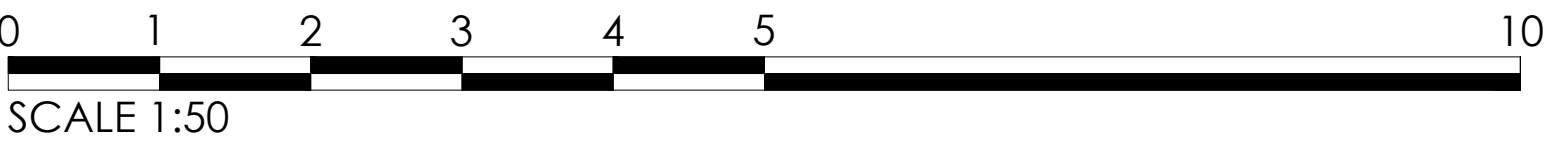

67 SOUTH PARADE

BOSTON, LINCOLNSHIRE, PE21 7PN



T: 07889505683 E: info@e2design.co.uk
W: www.e2design.co.uk
A: E2 Design, Kowloon, Lincoln Road,
Foldingworth, LNB 3SF

Proposed Floor Plans.	

Title:	Proposed Plans
Client:	STREET
Project:	EXTENSION
Drawn by:	PJKE
Scale:	1:50
Size:	A1
Date:	OCTOBER 2023
Stage:	For Information
Drg No:	03

A01