




PROPOSED FRONT ELEVATION
1 : 50

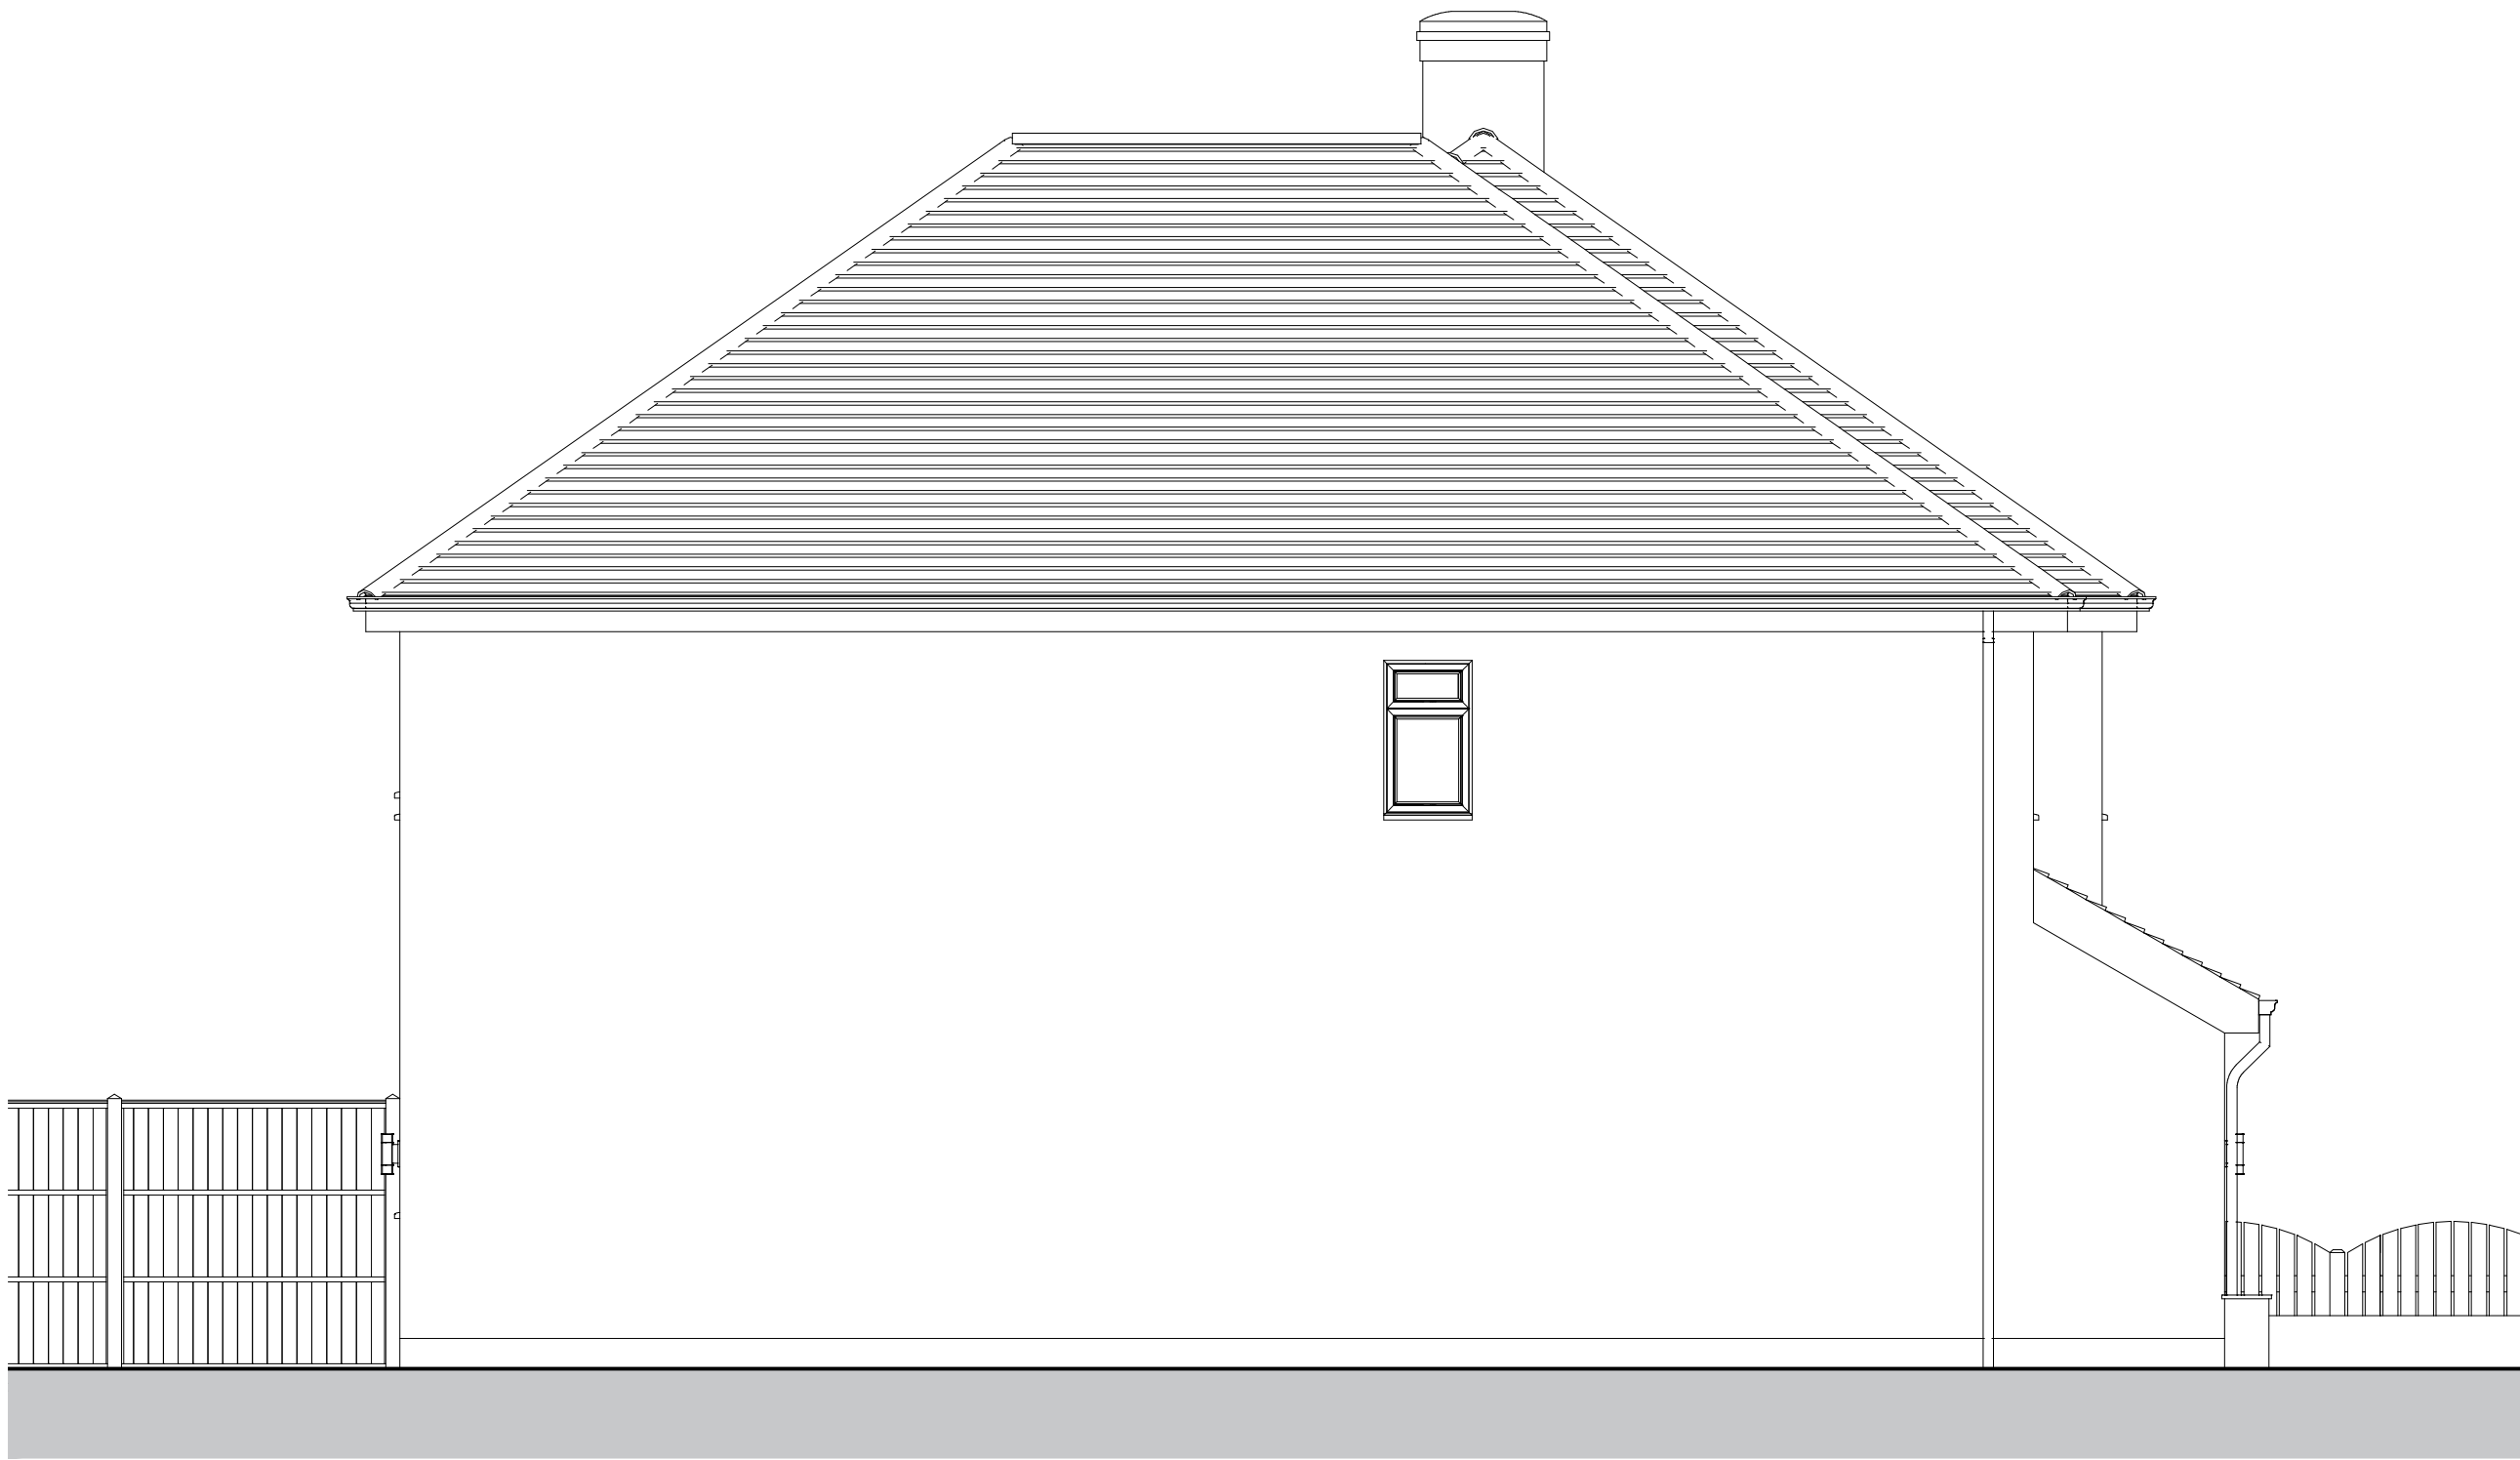

PROPOSED SIDE ELEVATION
1 : 50



PROPOSED REAR ELEVATION
1 : 50



0 1 2 3 4 5 10
SCALE 1:50

67 SOUTH PARADE
BOSTON, LINCOLNSHIRE, PE21 7PN



T: 07889505683 E: info@e2design.co.uk
W: www.e2design.co.uk
A: E2 Design, Kowloon, Lincoln Road,
Faldingworth, LN8 3SF

Proposed Floor Plans.

Title: Proposed Elevations
Client: STREET
Project: EXTENSION
Drawn by: P.J.K.E.
Scale: 1:50
Size: A1
Date: OCTOBER 2023
Stage: For Information
Drg No: 02

A01