




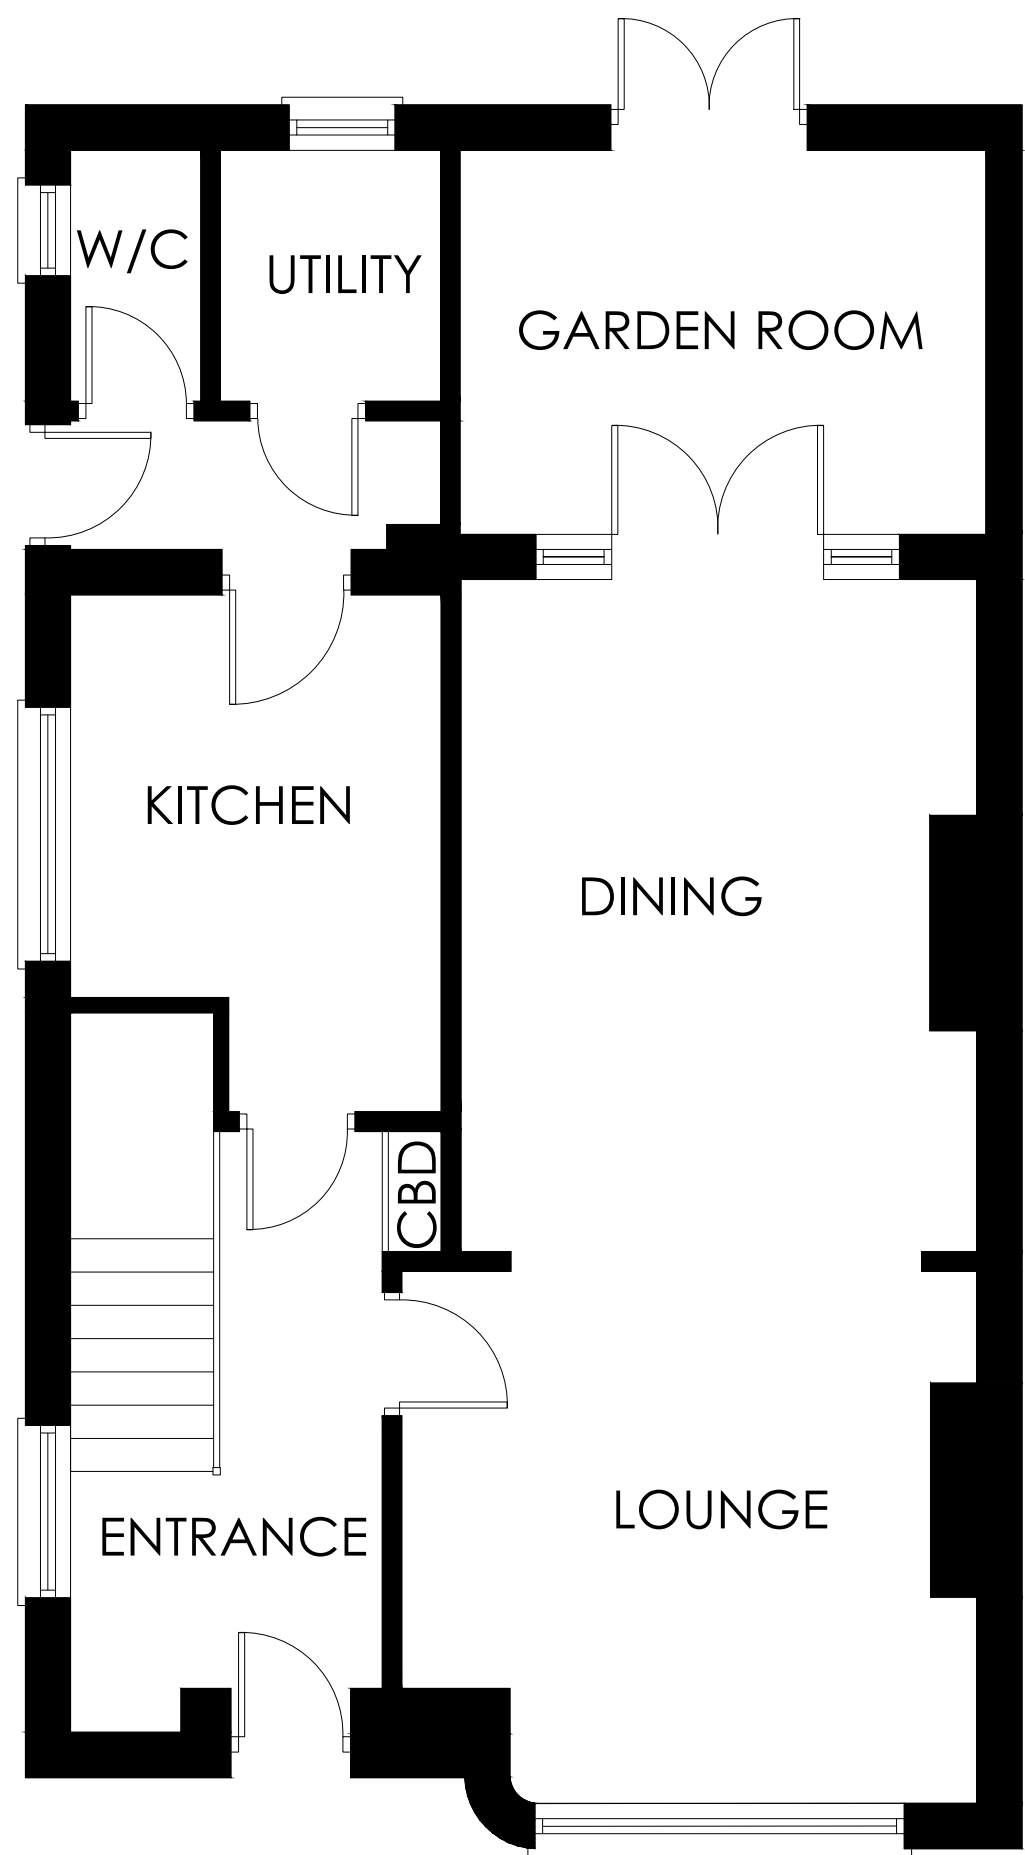

EXISTING GROUND FLOOR PLAN
1 : 50

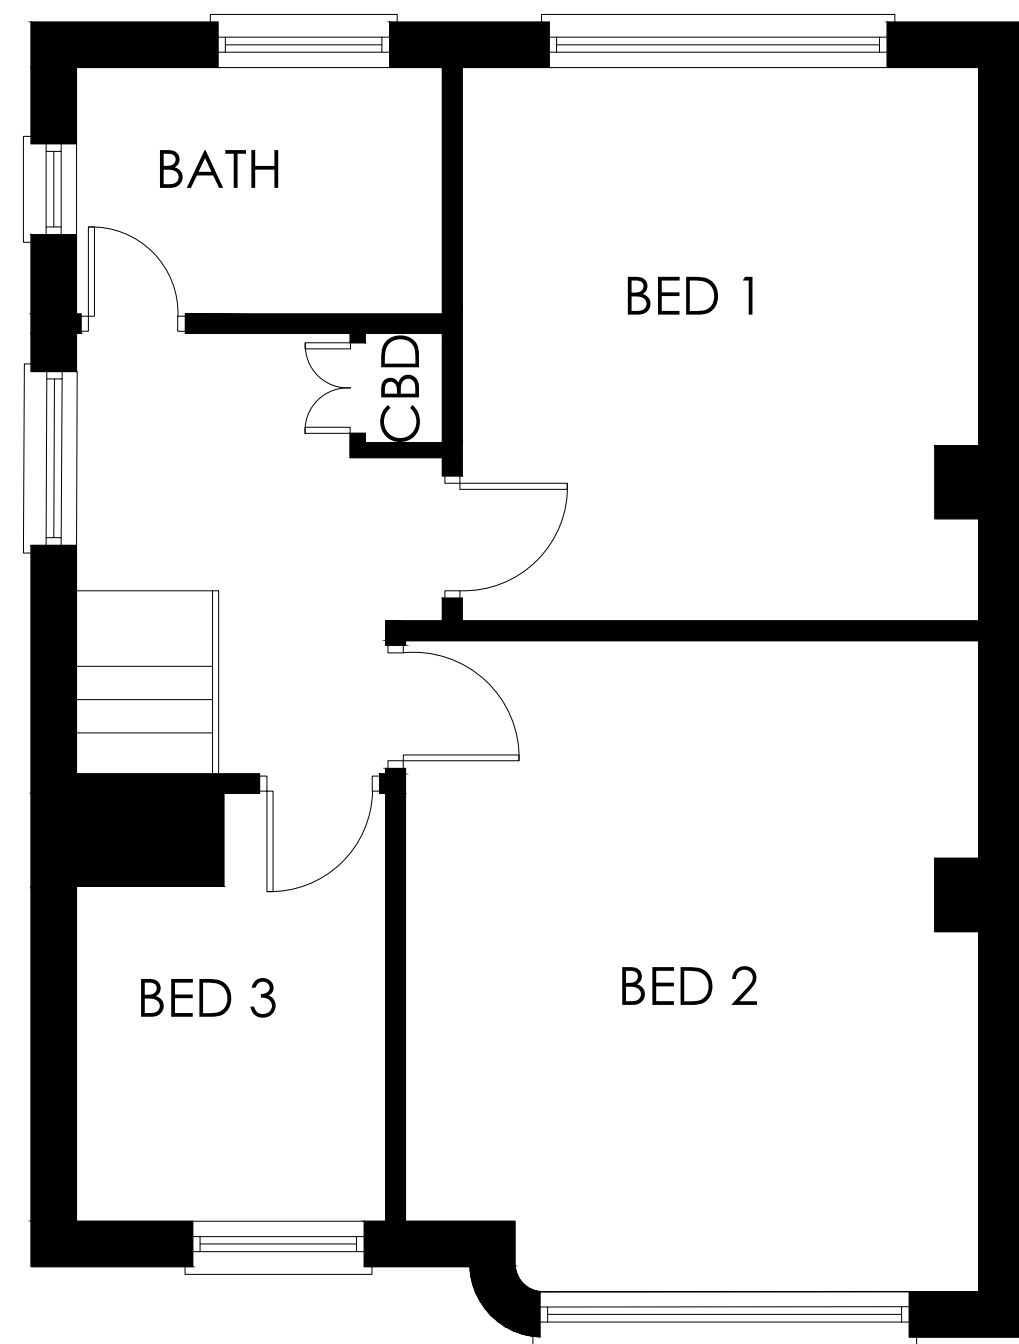


EXISTING FIRST FLOOR PLAN
1 : 50

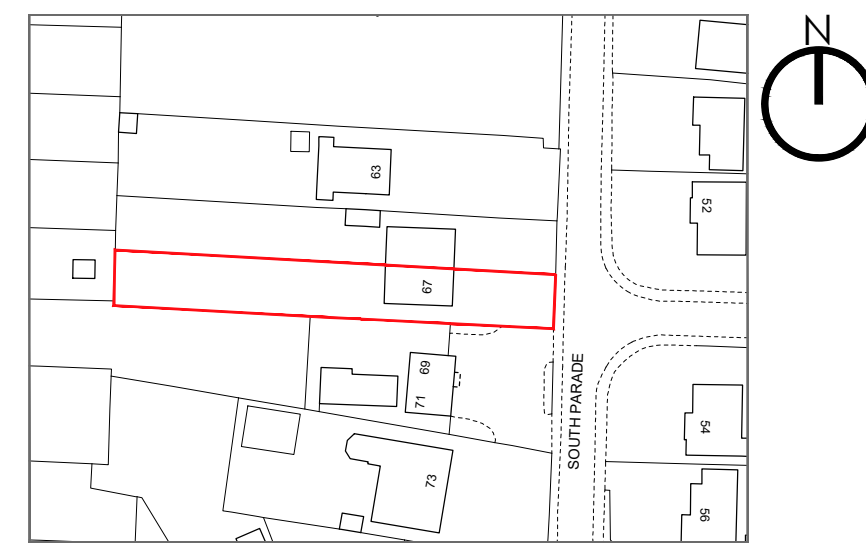

SITE LOCATION PLAN
1 : 1250
SCALE BAR 1:1250




SITE BLOCK PLAN
1 : 500
SCALE BAR 1:500

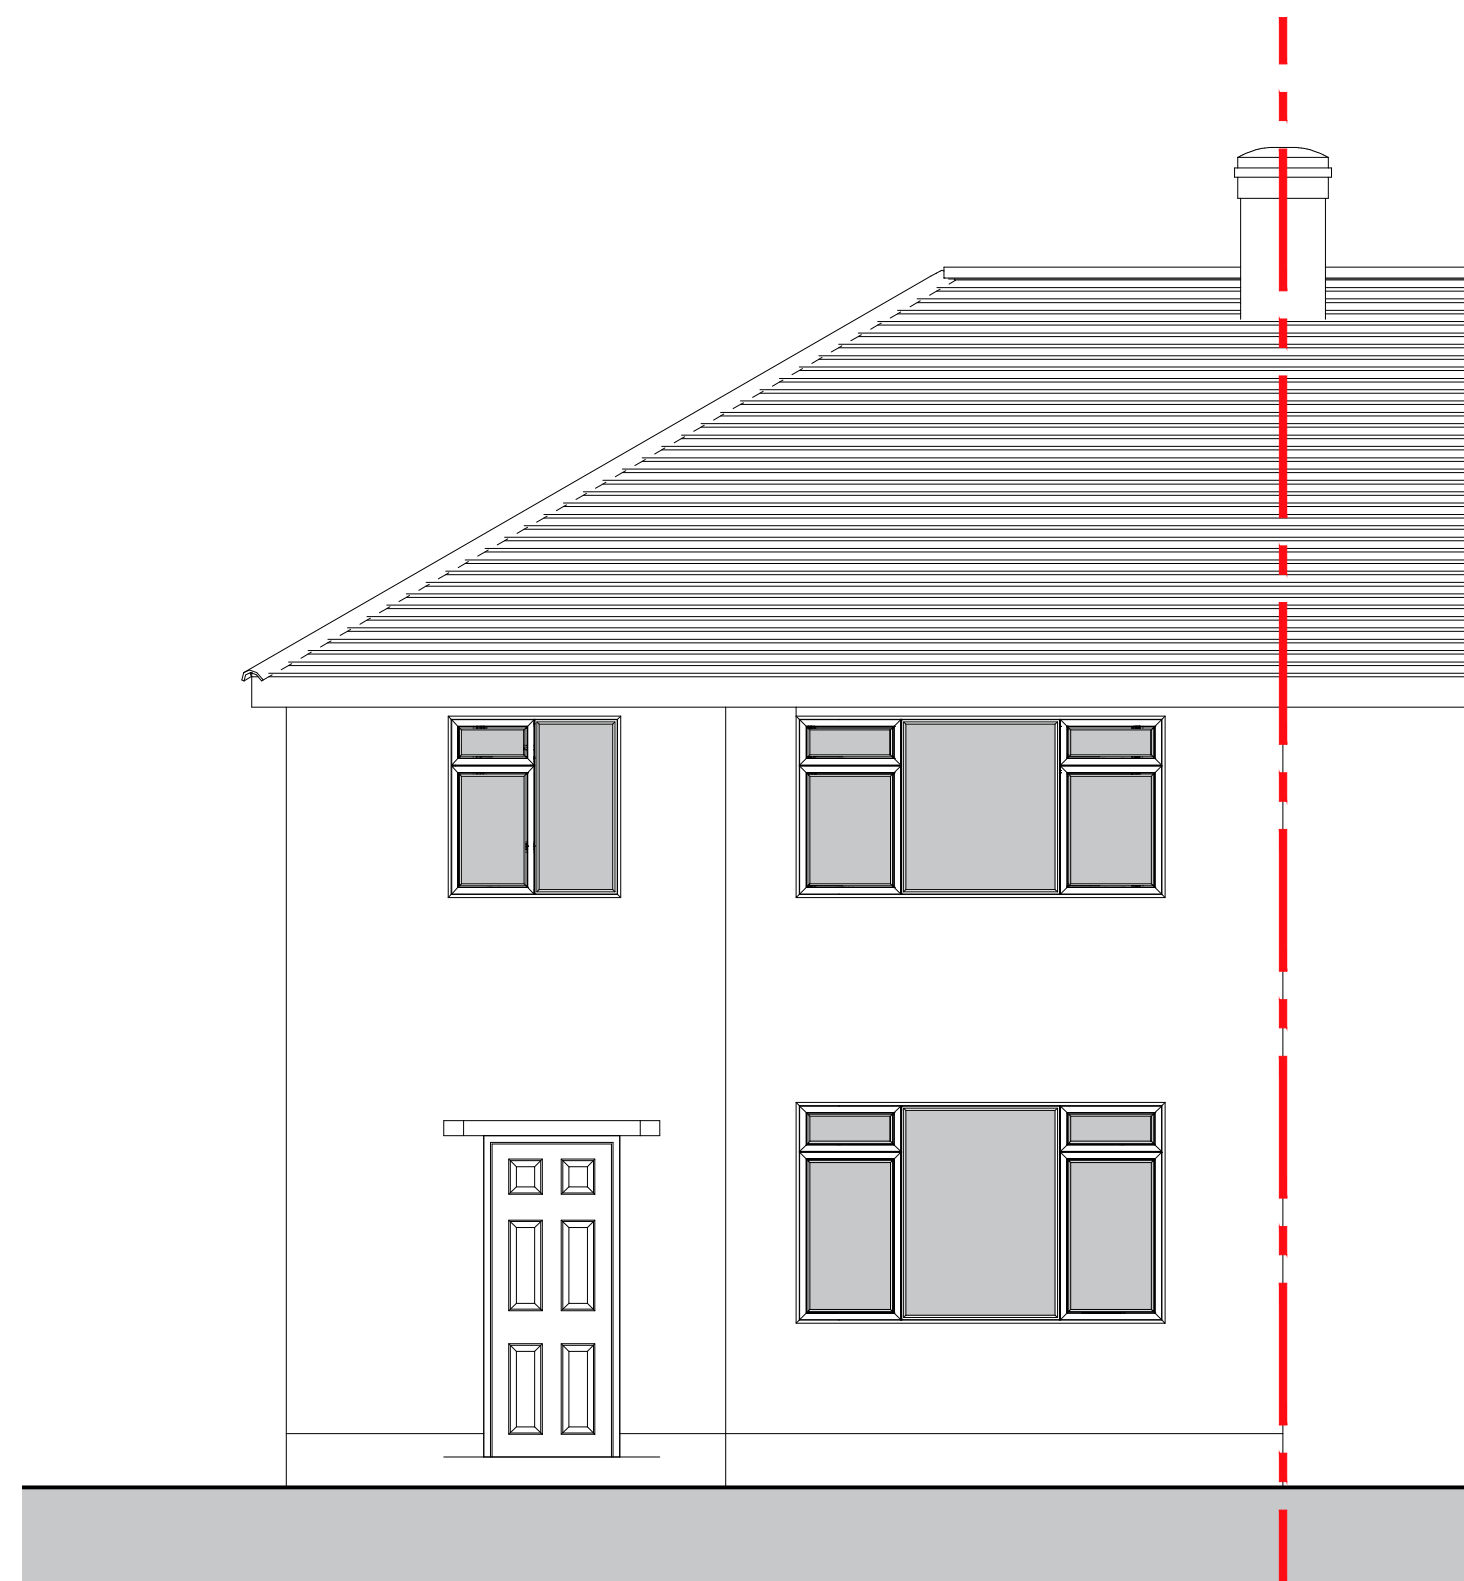


EXISTING FRONT ELEVATION
1 : 50



EXISTING SIDE ELEVATION
1 : 50

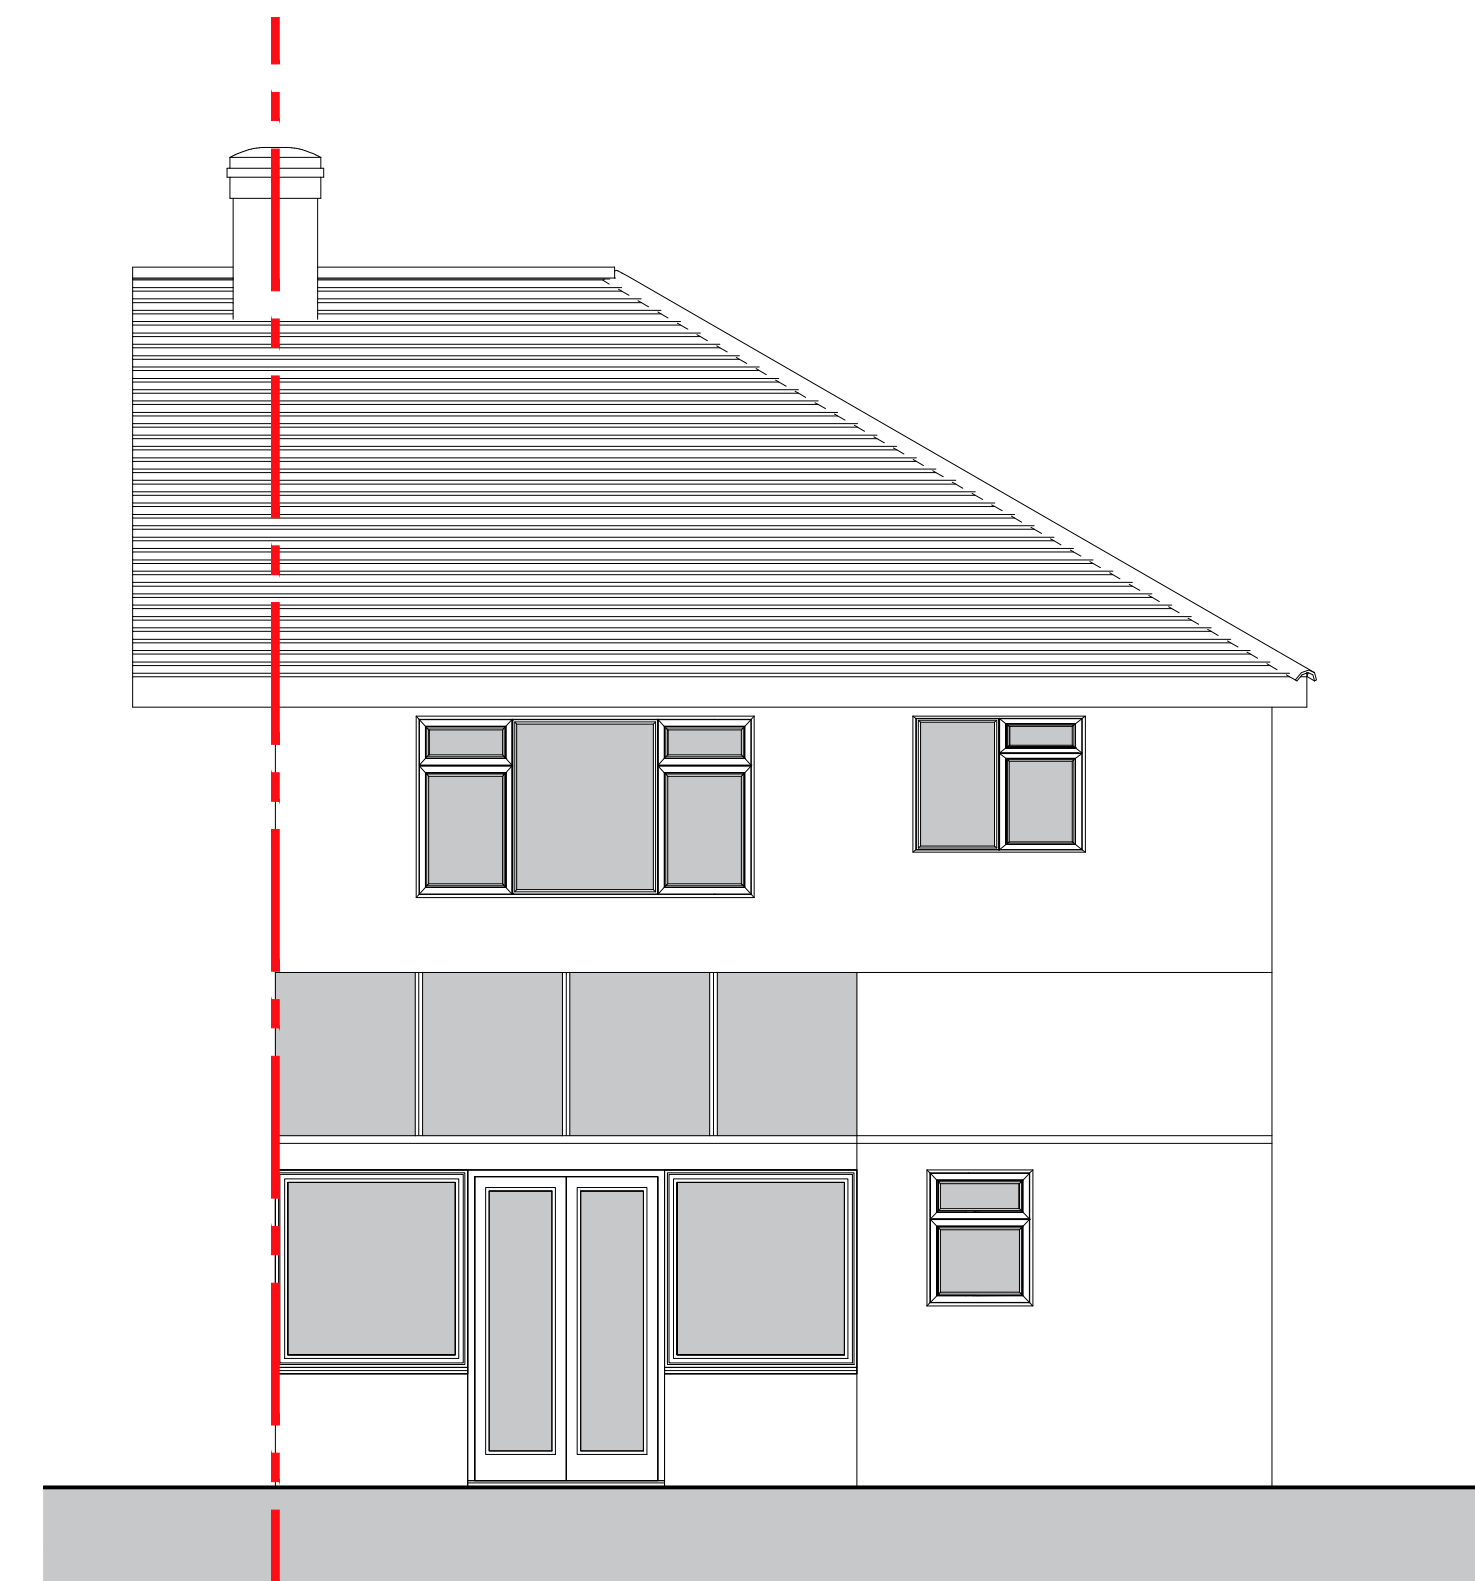

EXISTING REAR ELEVATION
1 : 50

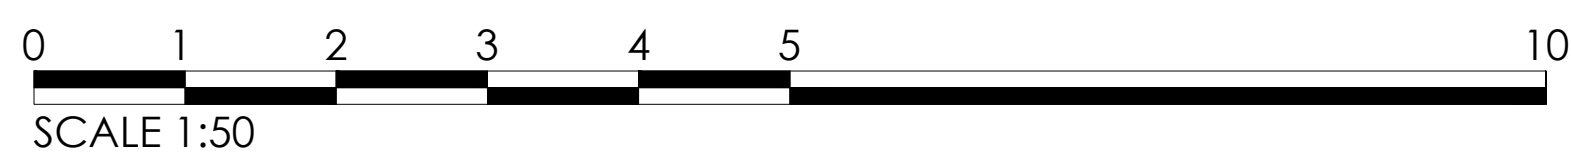

67 SOUTH PARADE

BOSTON, LINCOLNSHIRE, PE21 7PN



T: 07889505683 E: info@e2design.co.uk
W: www.e2design.co.uk
A: E2 Design, Kowloon, Lincoln Road,
Faldingworth, LNB 3SF

Title: Existing Plans
Client: STREET
Project: EXTENSION
Drawn by: P.J.K.E.
Scale: 1:50
Size: A1
Date: OCTOBER 2023
Stage: For Information
Drg No: 08

A01

Sheet No. © 2021