


Existing First Floor Plan



Existing Ground Floor Plan

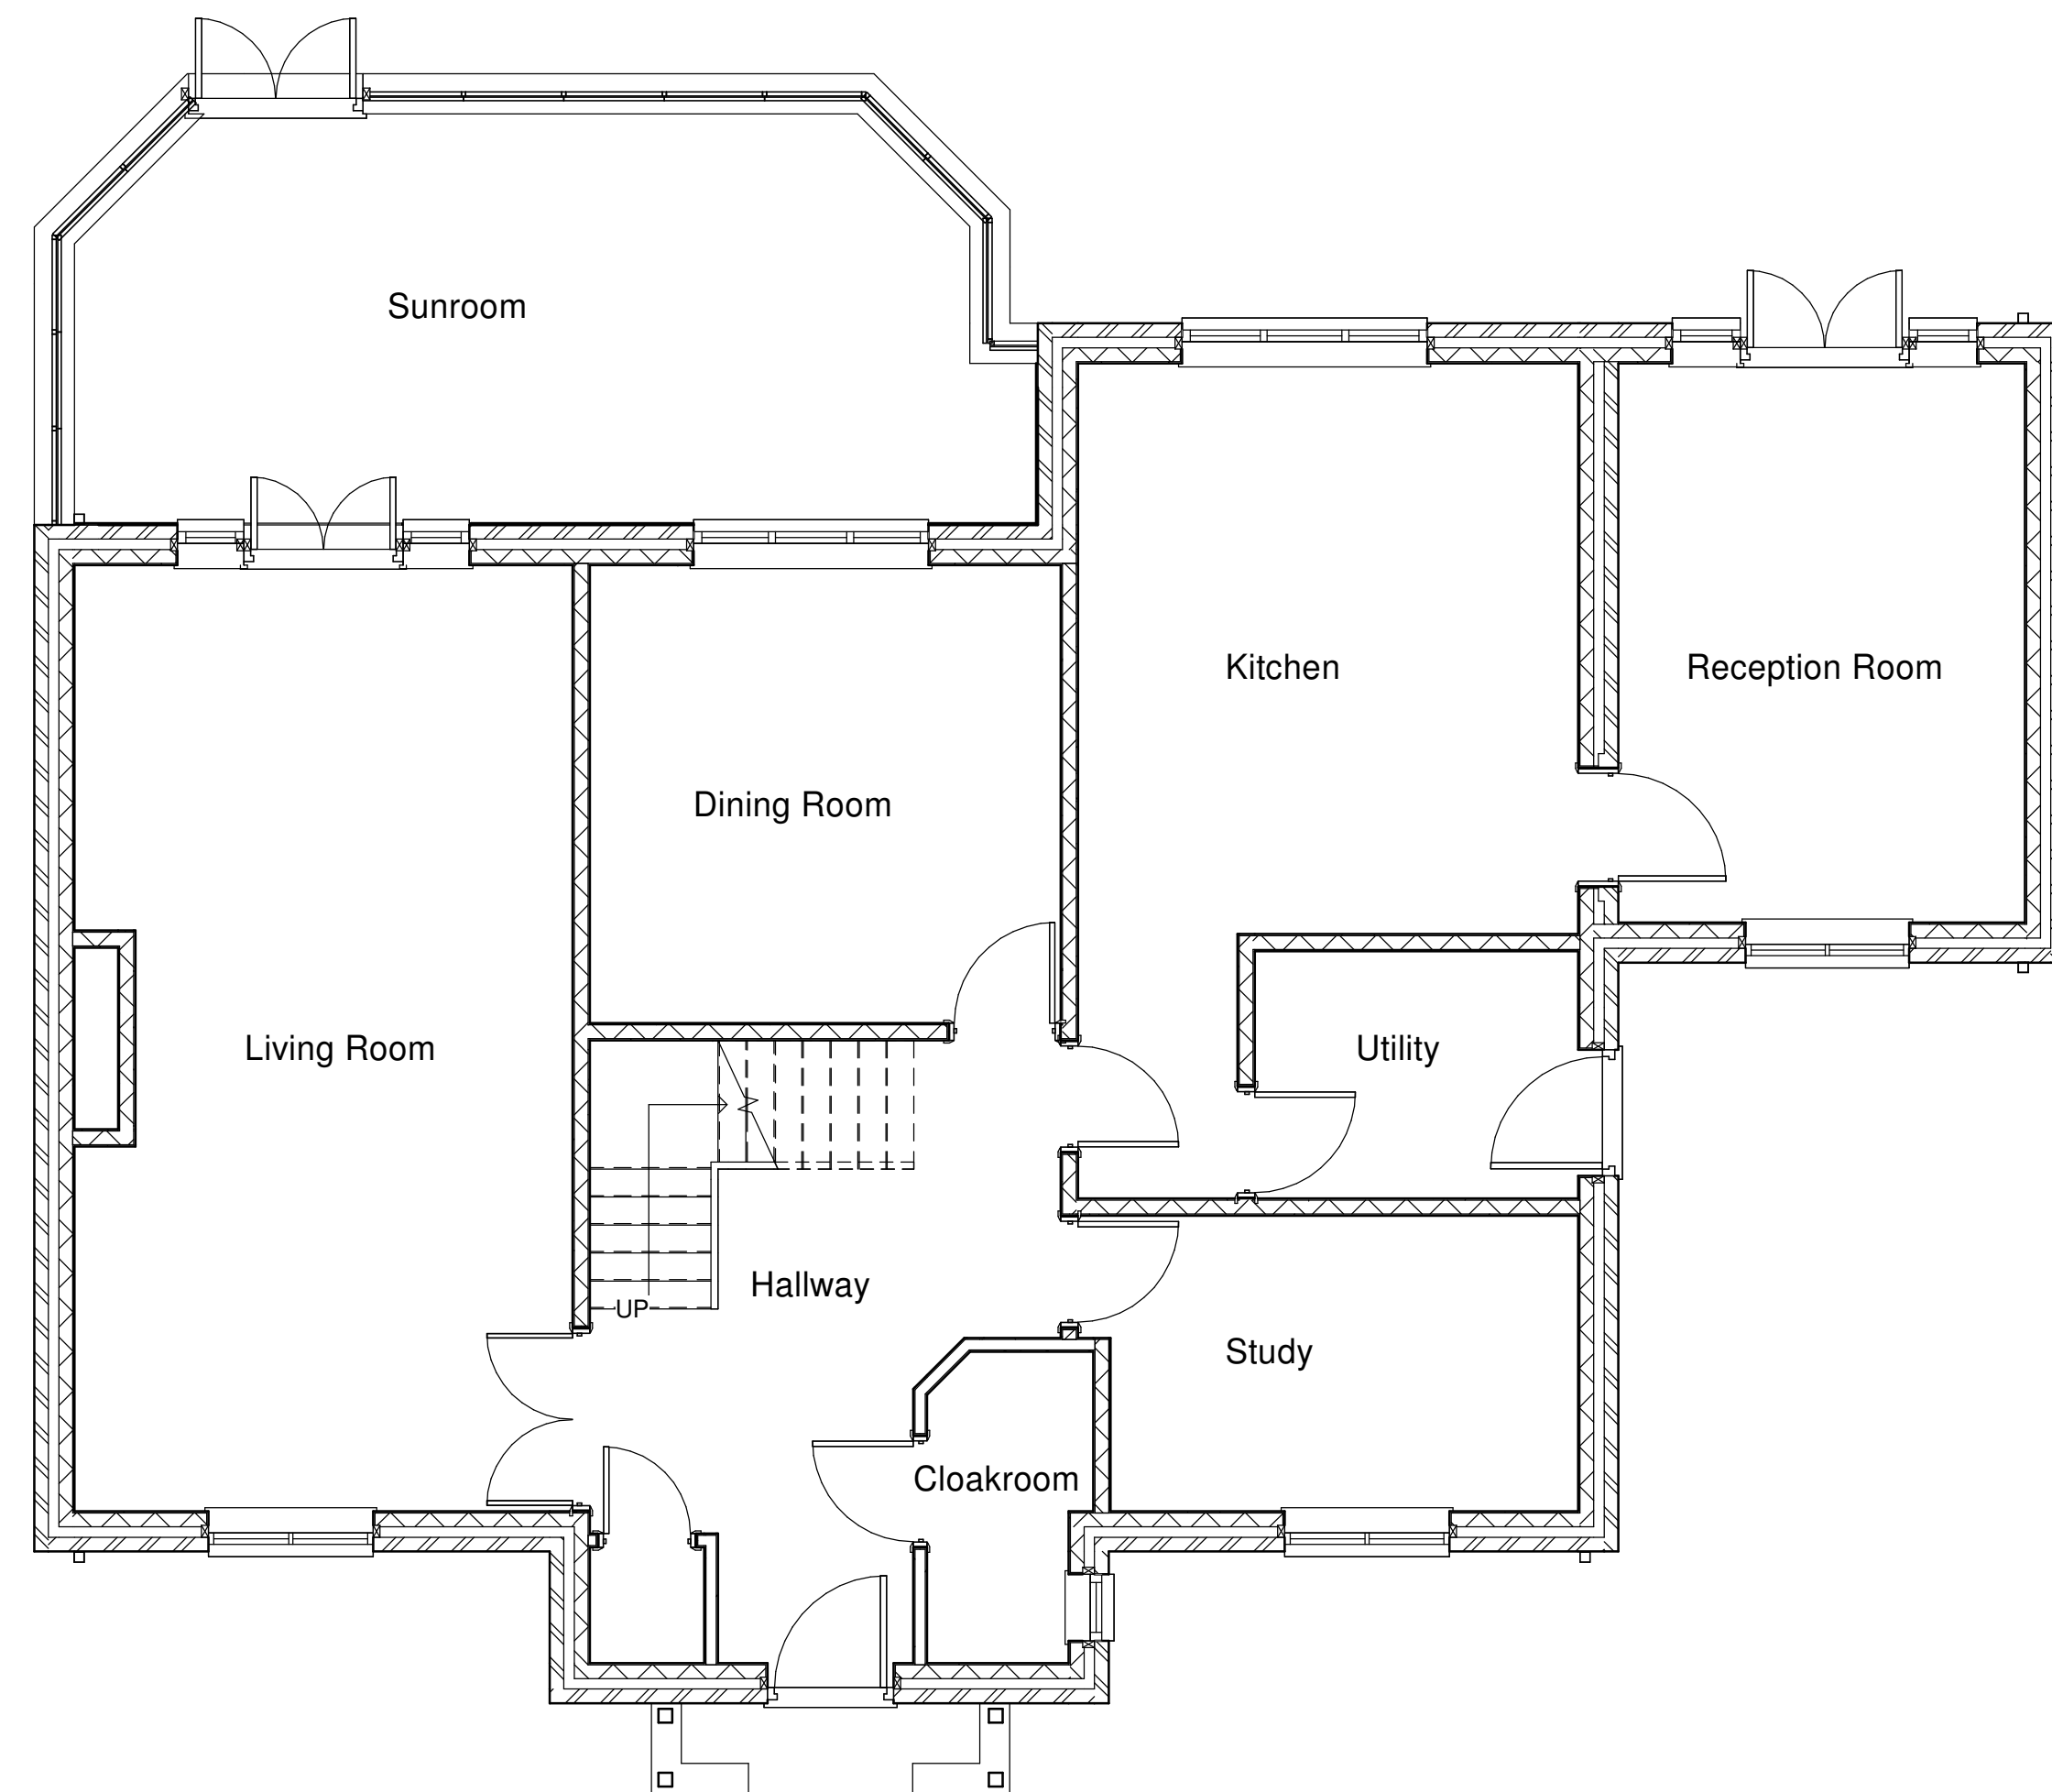


Front 3D View



Rear 3D View




Existing Front Elevation

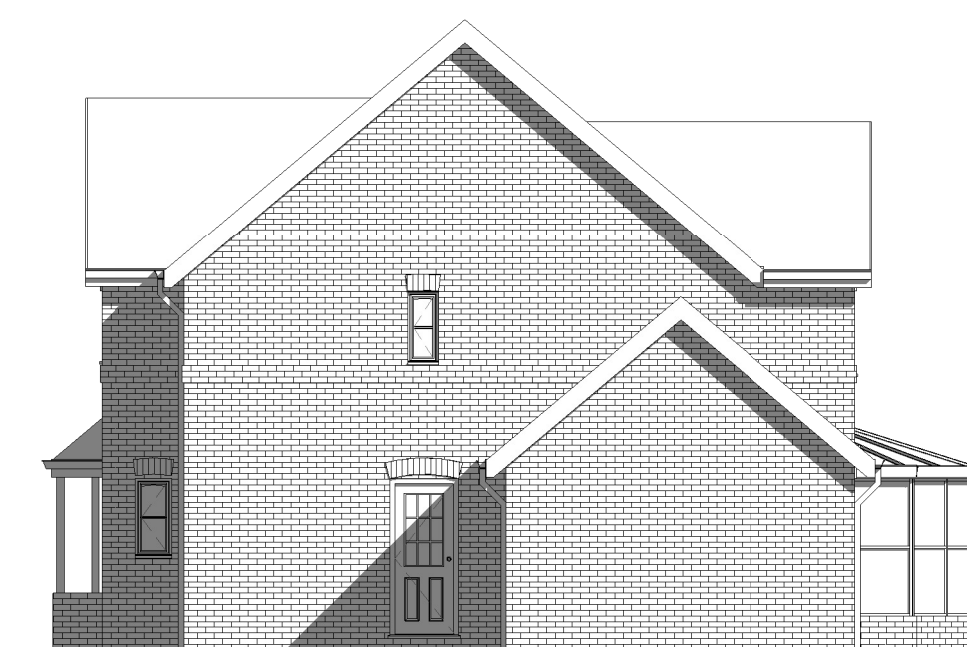


Existing Side (1) Elevation



Existing Rear Elevation

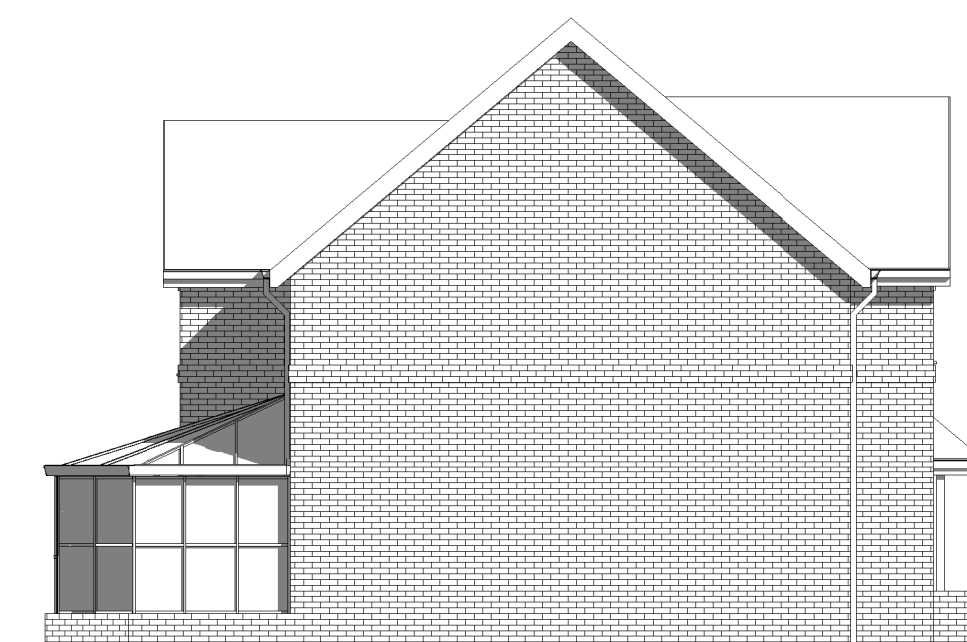

Existing Side (2) Elevation

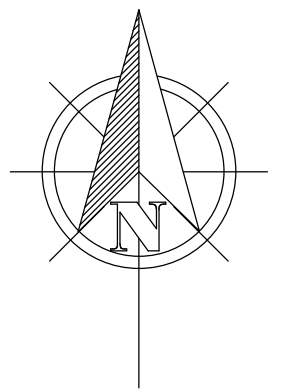

VISUAL SCALE 1:50 @ A1



VISUAL SCALE 1:100 @ A1

[illegible]

RICHARDS
ARCHITECTURAL

4 BEAR LANE,
PINCHBECK, SPALDING PE11 3XA
01775 722083

PROJECT

Proposed Single Storey Rear Extension
and Second Storey Side Extension

CLIENT

Mrs Stubley
6 Monarchs Road,
Sutterton, Boston,
PE20 2HJ

DRAWING

Existing Ground Floor Plan
Existing First Floor Plan
Existing Elevations
3D Views

DRAWING NUMBER:
RA/1172/20/00

DATE:
12/02/20

DRAWN BY:
HA

SCALE (@ A1):
As indicated

[illegible]