




Existing Frontr Elevation 1:100

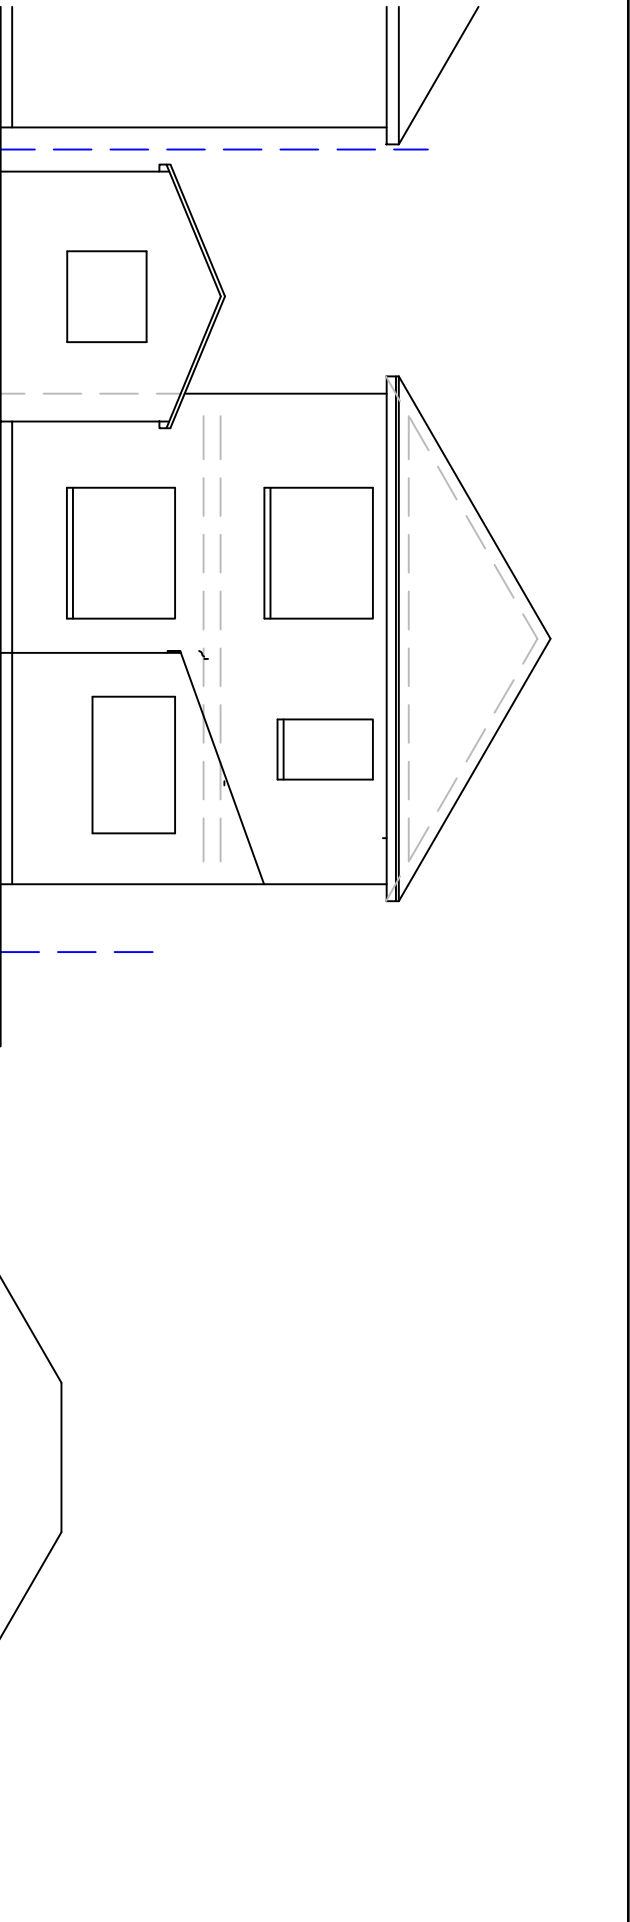


Existing Rear Elevation 1:100

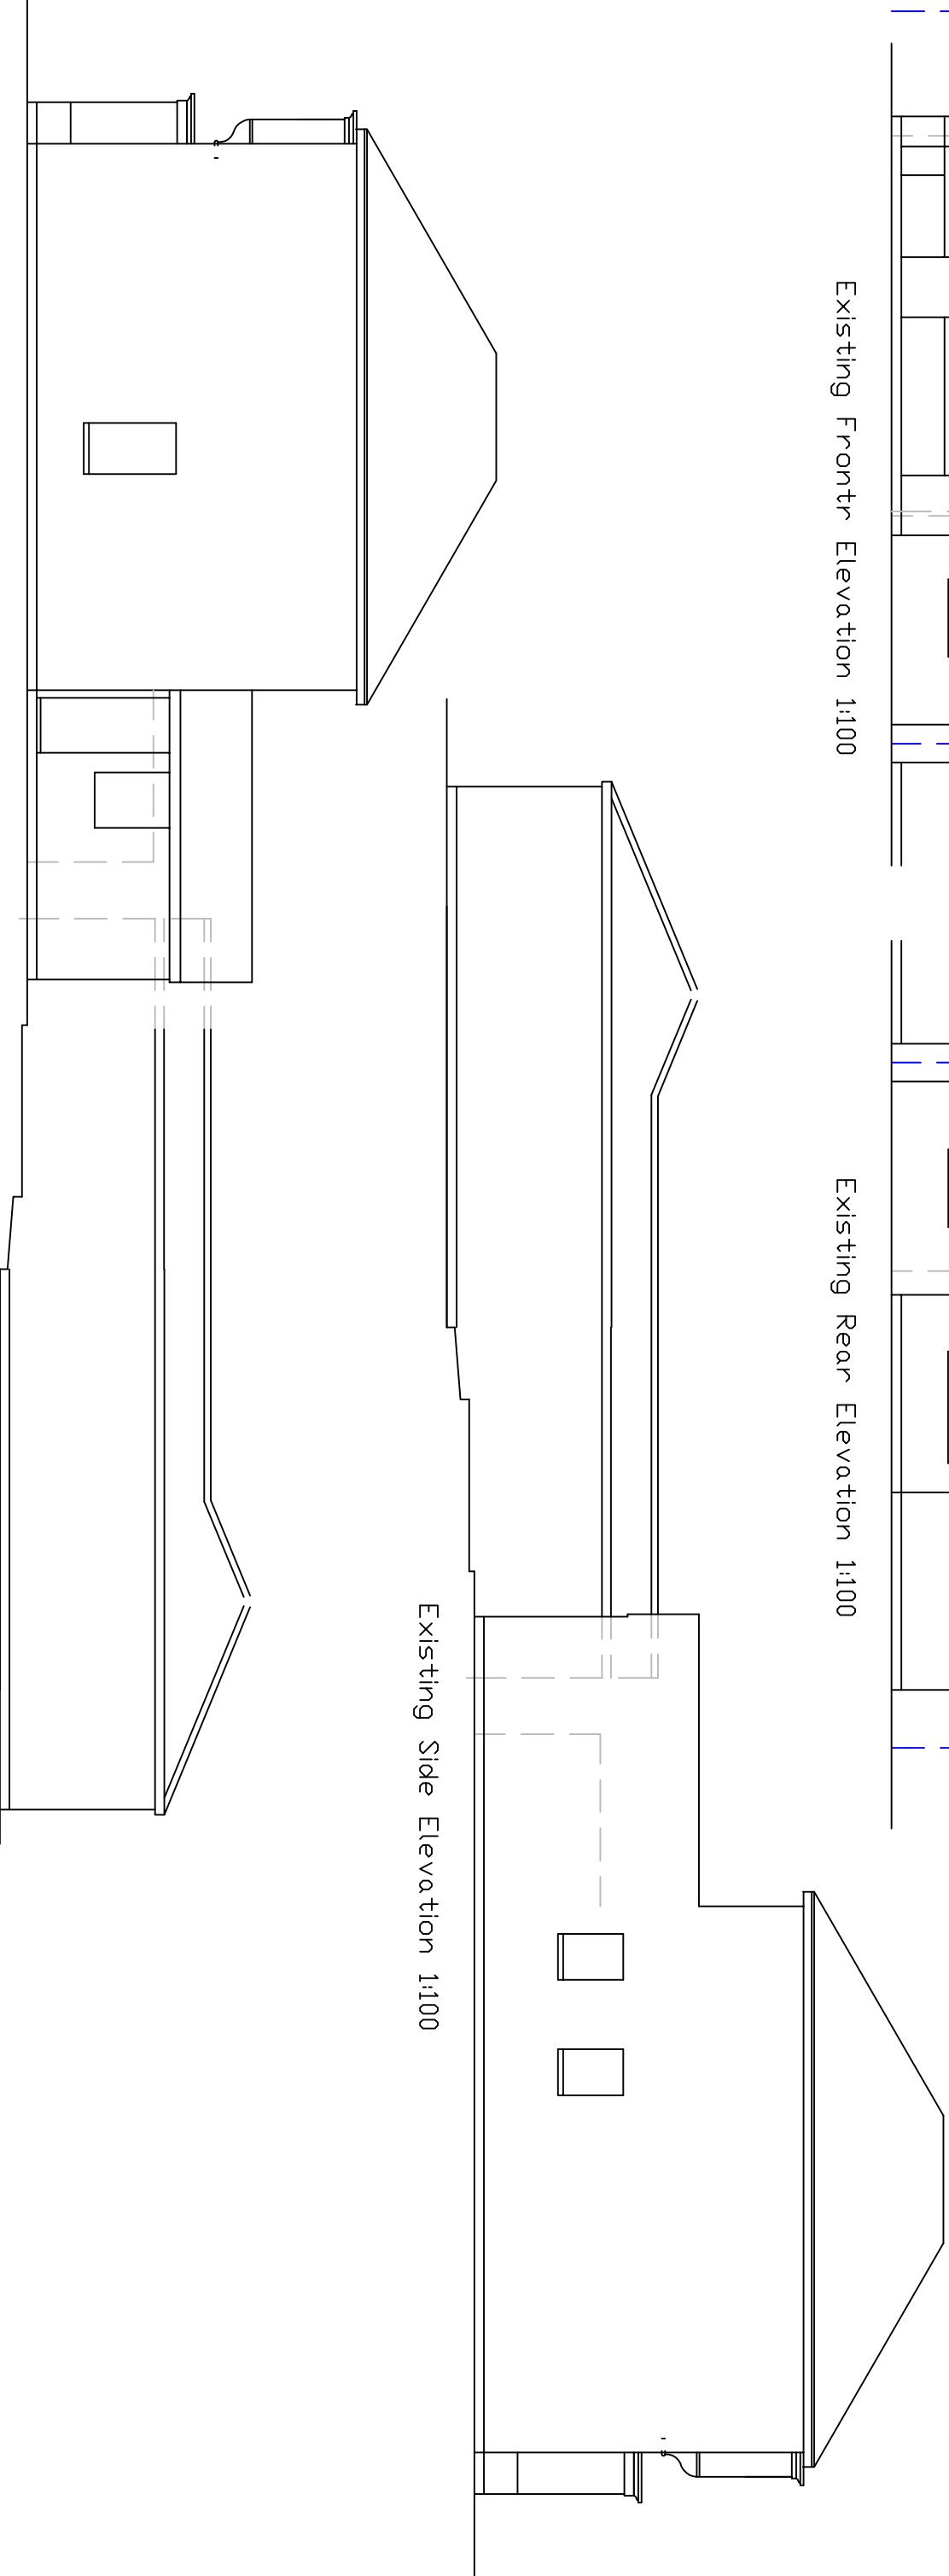

Existing Side Elevation 1:100

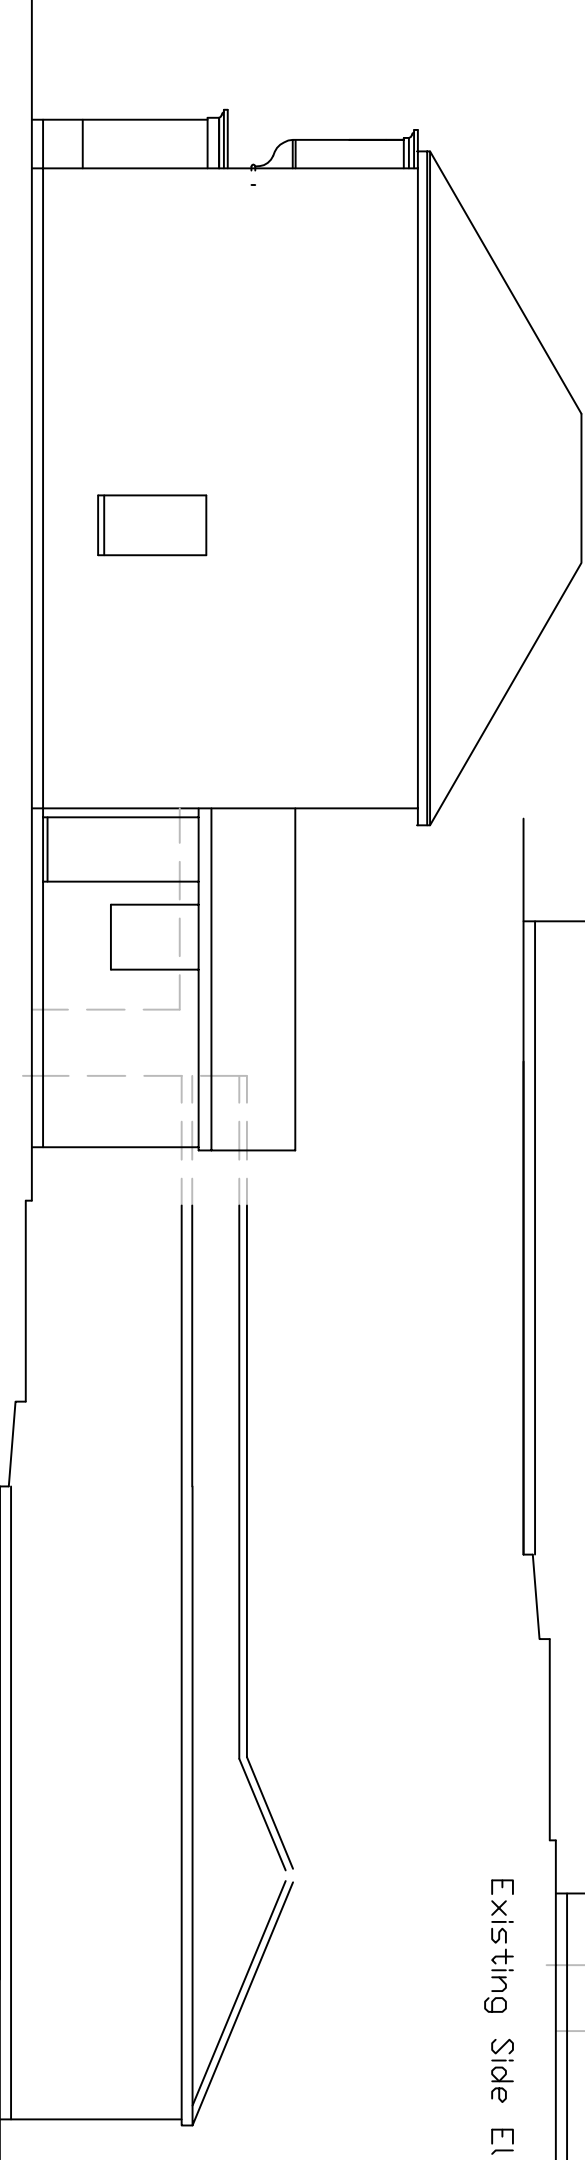

Existing Side Elevation 1:100

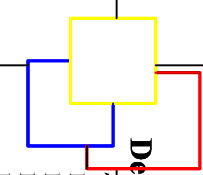

Design & Management.co.uk
7 West Fen
Fritthville
Boston
Lincs
PE22 7EX
Tel 01205 750775

SCALE BAR METRES

0 1 2 3 4 5

JOB TITLE

Existing Elevations
55 Tattershall Road
Boston PE21 9LF

SCALE

1:100 on A3

DATE

March 2022

NOTES

DESIGNED & DRAWN BY Design and Management.co.uk which is a trading name of Planning and Property Consultants.com which is a trading name of Keith Baker Architects Ltd. All drawings are supplied subject to the conditions which are available on request.
© COPYRIGHT KEITH BAKER 12/20