




Existing Front Elevation 1:100

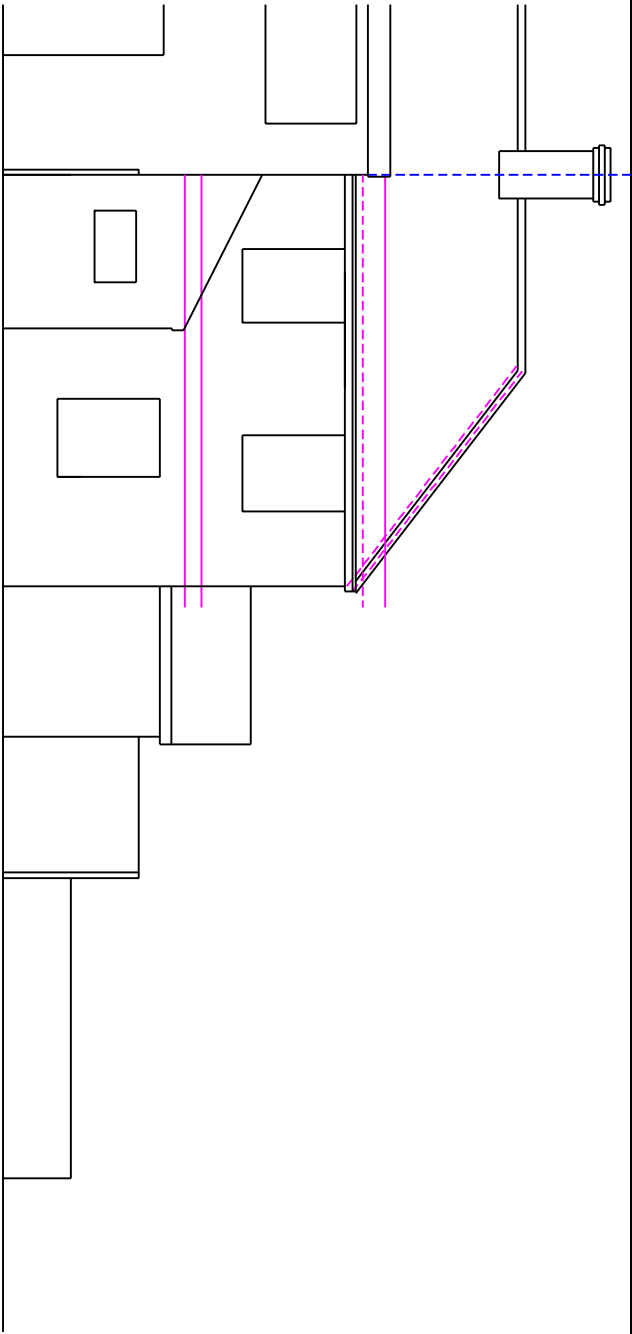


Existing Rear Elevation 1:100

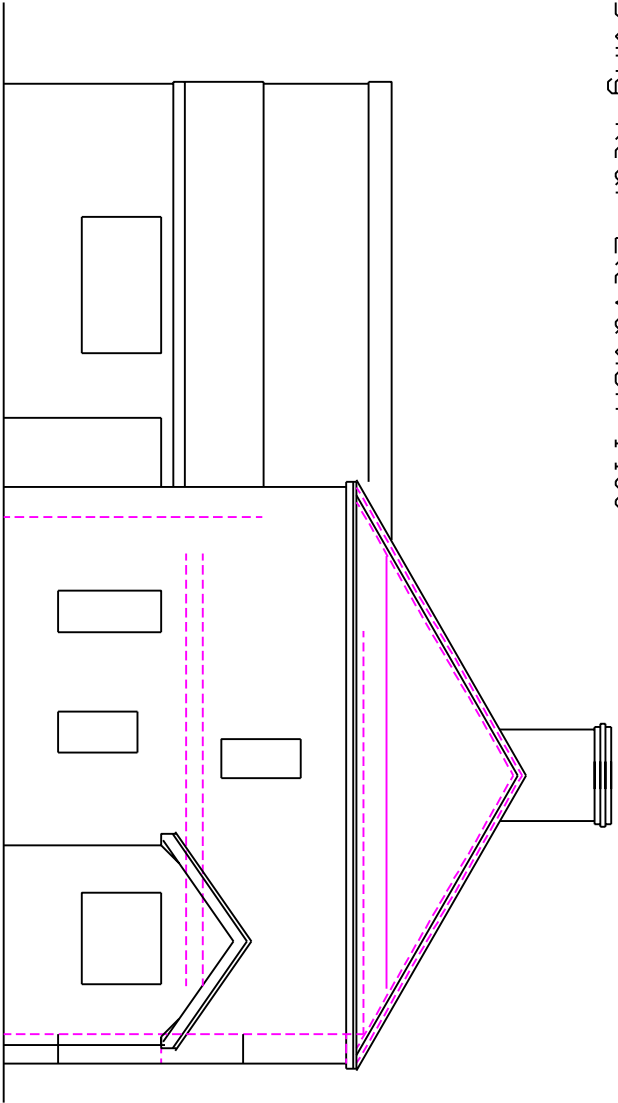


Existing Side Elevation 1:100

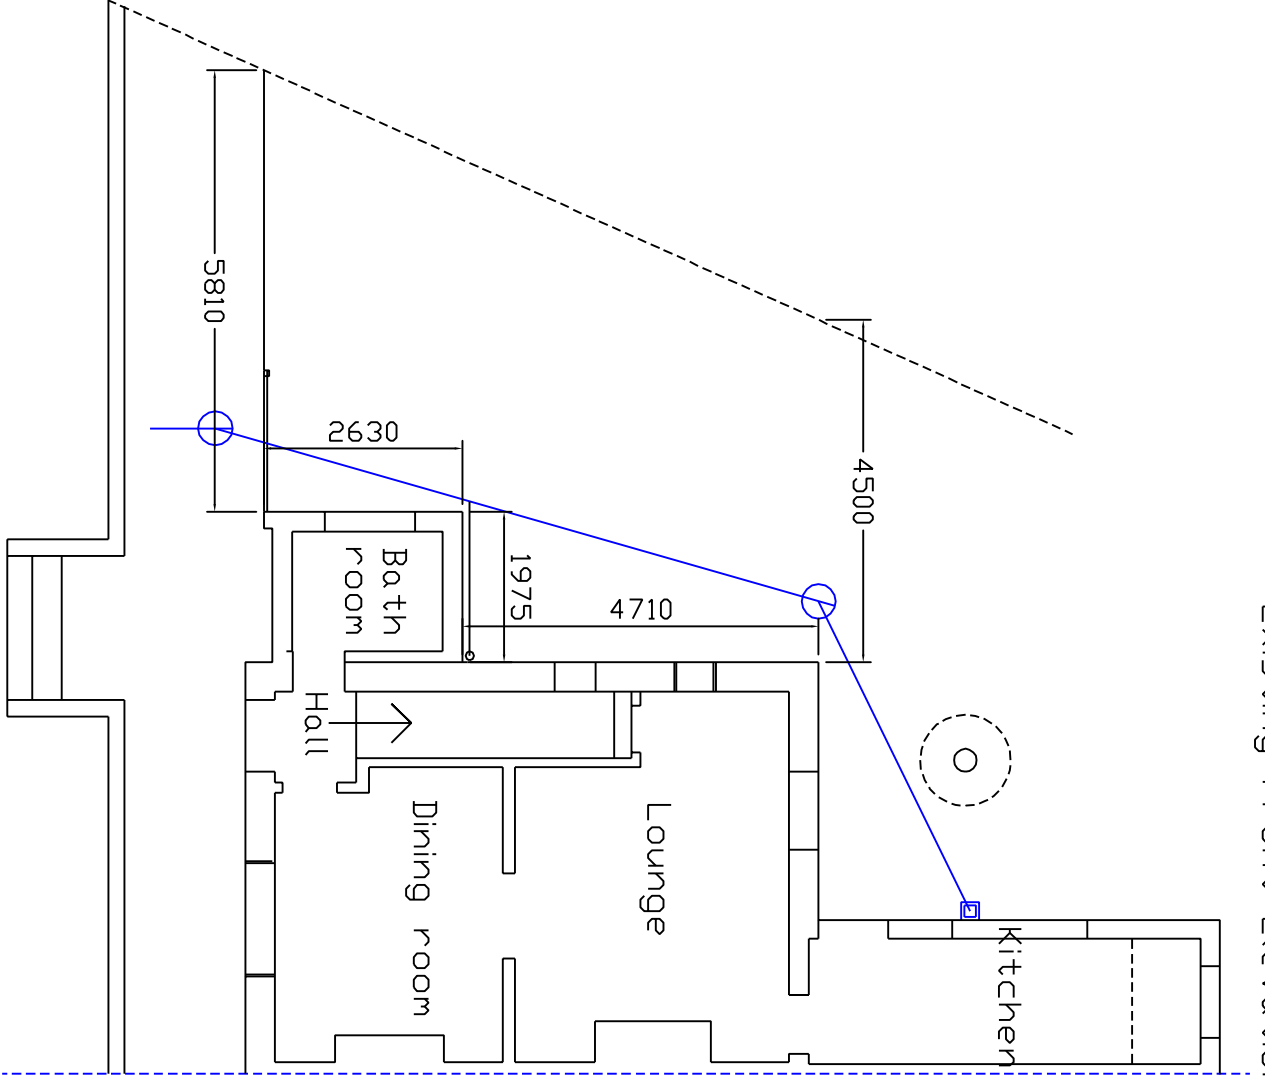

Existing Ground Floor Layout 1:100

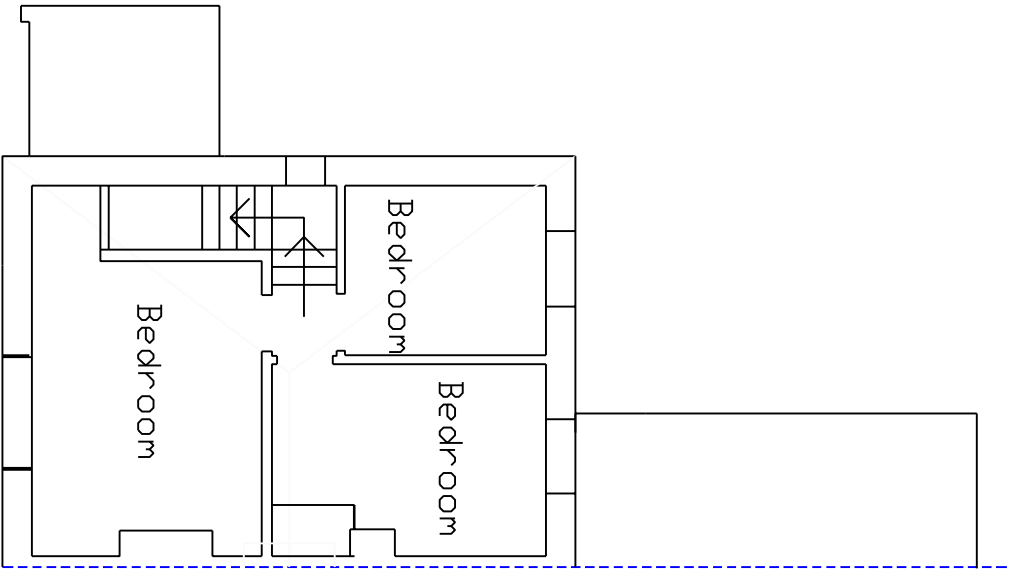

Existing First Floor Layout 1:100

 

Design & Management.co.uk
7 West Fen
Erithville
Boston
Lincs
PE22 7EX Tel 01205 750775

JOB TITLE
Layout and Elevations
4 Hipper Lane
Wigtoft
PE20 2PY

SCALE 1:100 on A3	DATE March 2013
-----------------------------	---------------------------

DESIGNED & DRAWN BY KEITH BAKER DESIGN AND MANAGEMENT
TEL 01205 750775. ALL DRAWINGS ARE SUPPLIED SUBJECT TO
KIDDA'S STANDARD CONDITIONS, WHICH, ARE AVAILABLE ON REQUEST.
© COPYRIGHT KEITH BAKER 03/13