




Existing Side Elevation 1:100

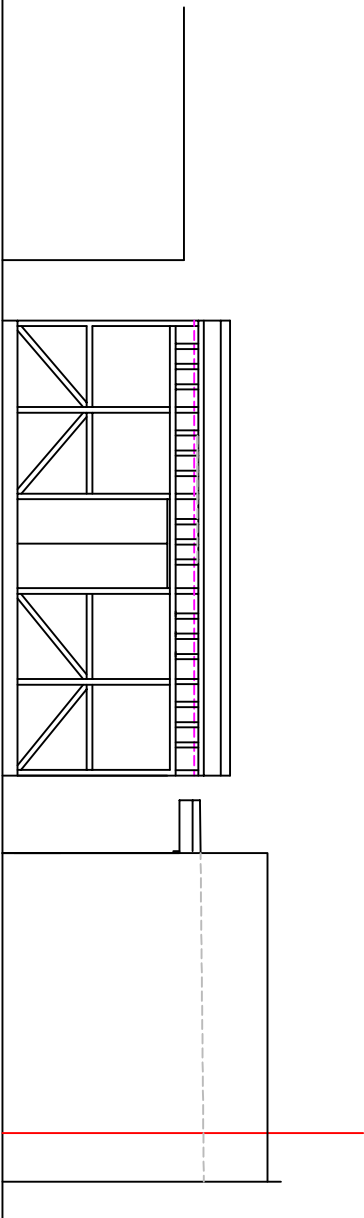


Existing Side Elevation 1:100

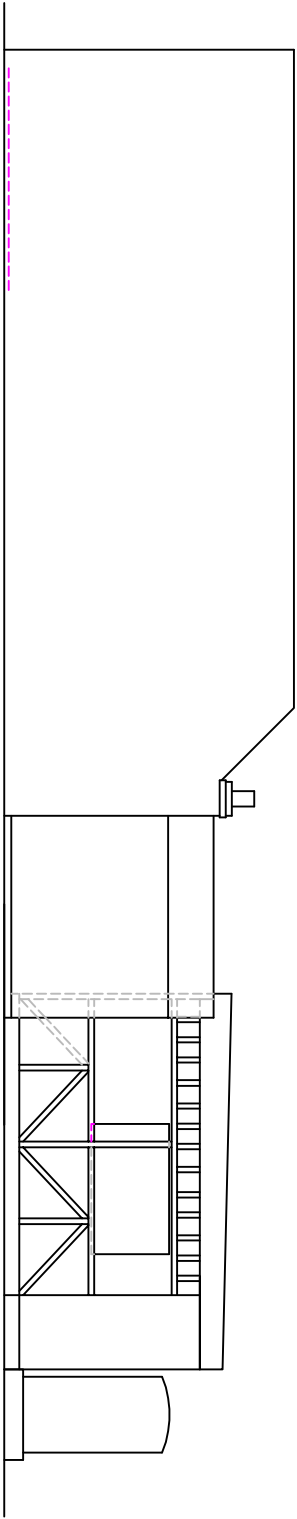

Existing Rear Elevation 1:100

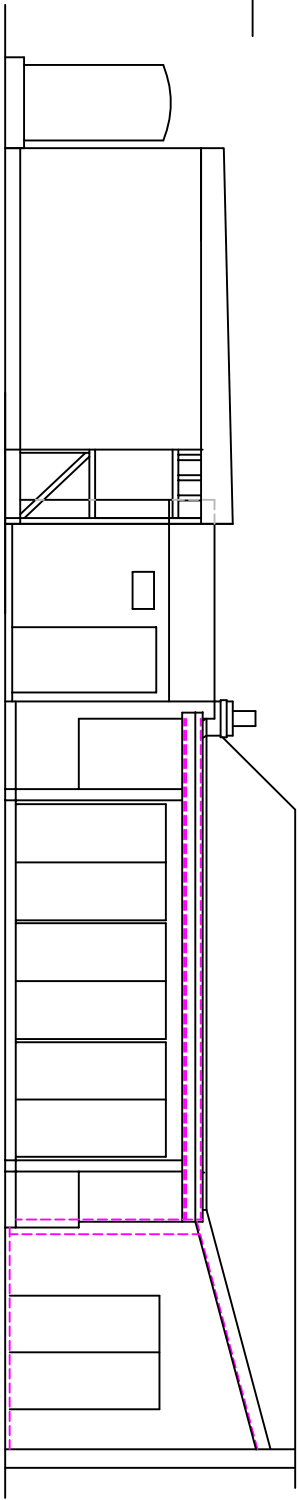

Existing Front Elevation 1:100

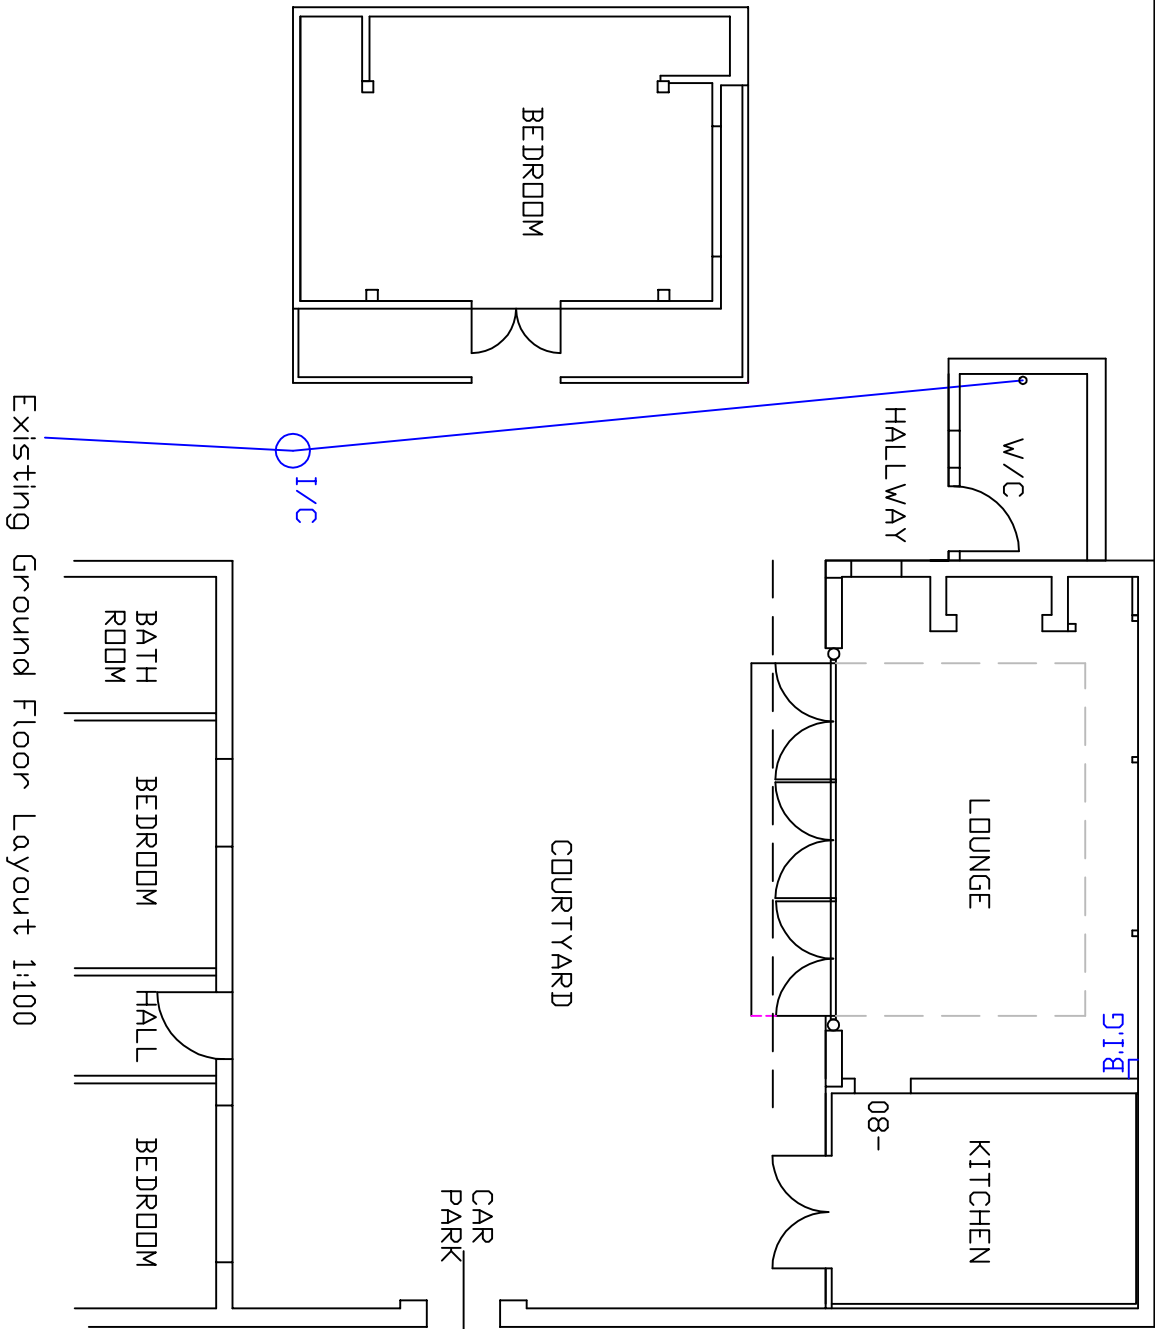

Existing Ground Floor Layout 1:100

Design & Management.co.uk

7 West Fen
Fritchville
Boston
Lincs
PE22 7EX

Tel 01205 750775

SCALE BAR METRES

0

1

2

3

4

5

JOB TITLE

Existing Layout & Elevations
Creamey Cottage,
Hall Lane,
Algarthkirk, Linc's. PE20 2HG

SCALE

1:100 on A3

DATE

Feb 2021

DESIGNED & DRAWN BY Design and Management .co.uk which is a trading name of Planning and Property Consultants .com which is a trading name of Planning and Property Consultants .com. All drawings are supplied subject to the conditions, which, are available on request.
© COPYRIGHT KEITH BAKER 02/21

NOTES