




Existing First Floor Layout 1:100

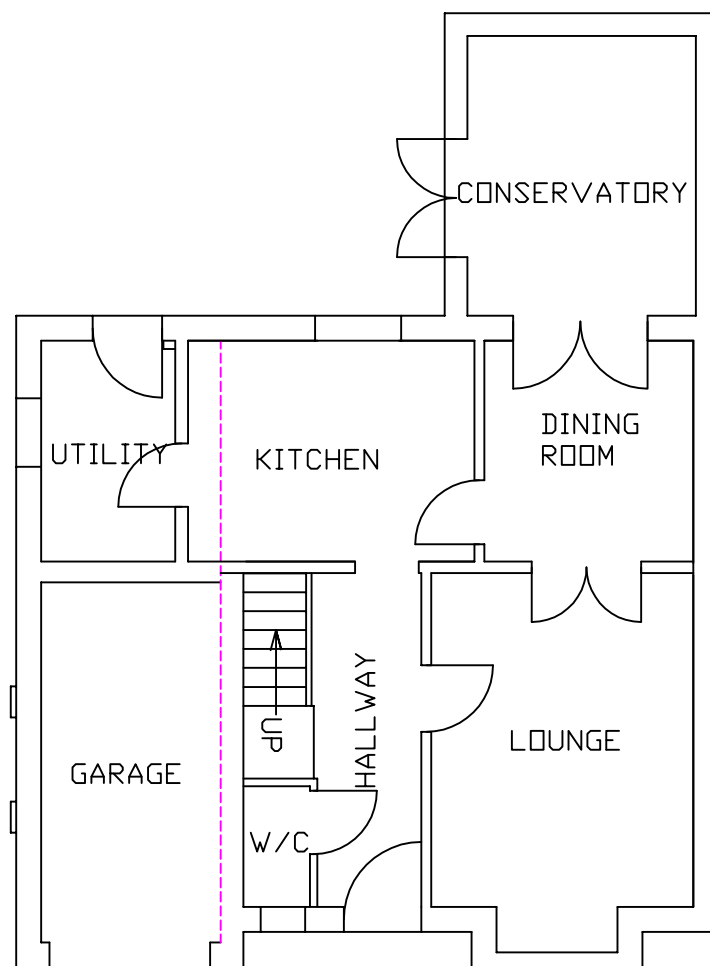


Existing Ground Floor Layout 1:100

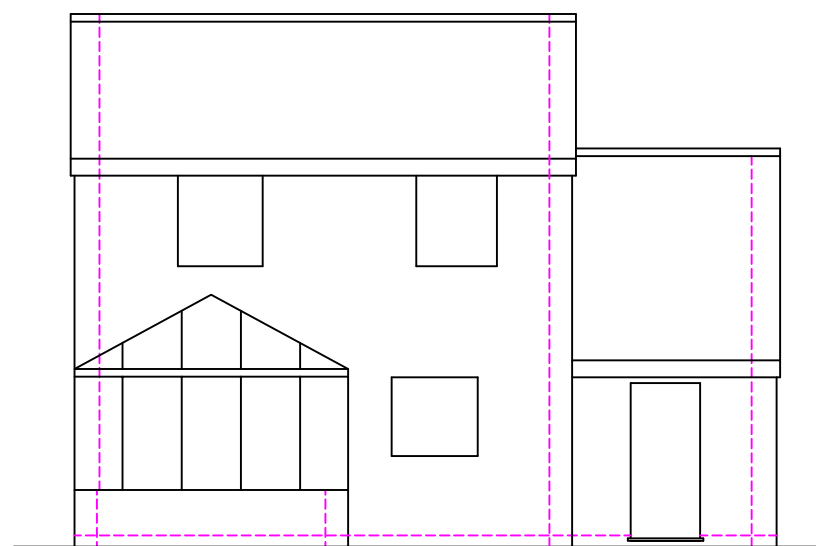


Existing Rear Elevation 1:100

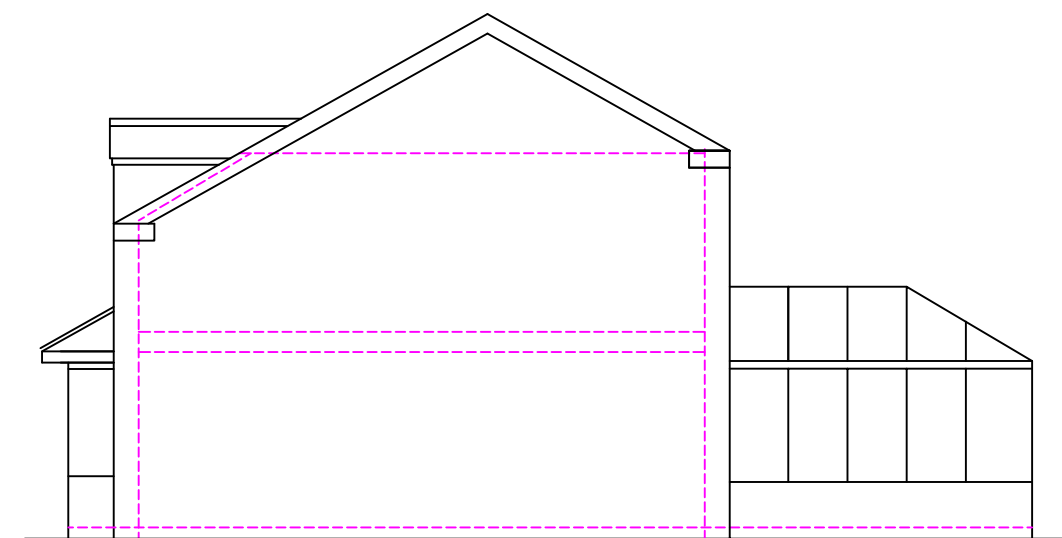


Existing Side Elevation 1:100

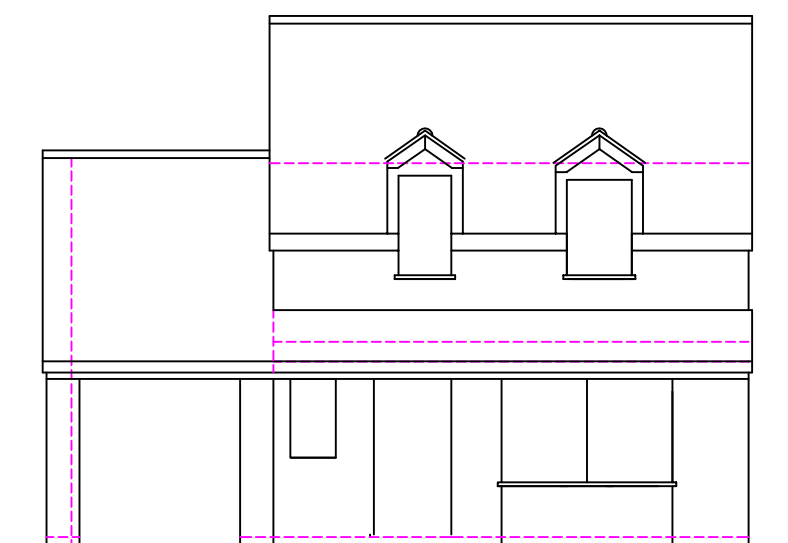

Existing Front Elevation 1:100

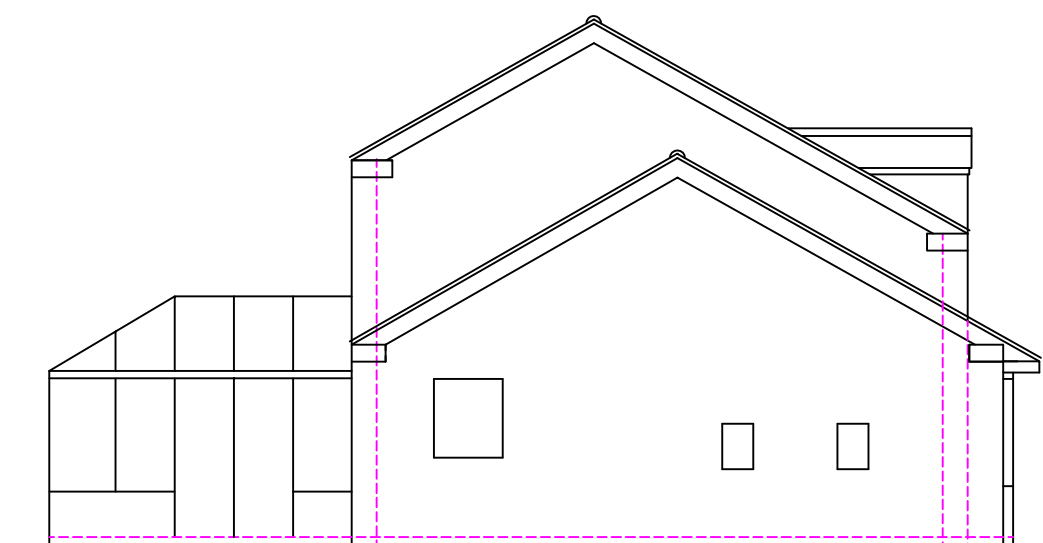

Existing Side Elevation 1:100

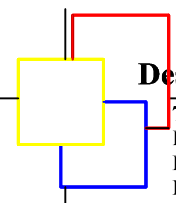 Design & Management.co.uk 7 West Fen Frithville Boston Lincs PE22 7EX Tel 01205 750775	SCALE BAR METRES 0 1 2 3 4 5		NOTES
	JOB TITLE Existing Layout & Elevations 31a Fenside Road Boston Linc's PE21 8HY		
	SCALE 1:100 on A3	DATE June 2021	

DESIGNED & DRAWN BY Design and Management .co .uk which is a trading name of Planning and Property Consultants .com which is a trading name of Keith Baker Sole Trader TEL 01205 750775
 ALL DRAWINGS ARE SUPPLIED SUBJECT TO D and M .co .uk STANDARD CONDITIONS, WHICH ARE AVAILABLE ON REQUEST.
 © COPYRIGHT KEITH BAKER 12/20