




Existing Side Elevation 1:100

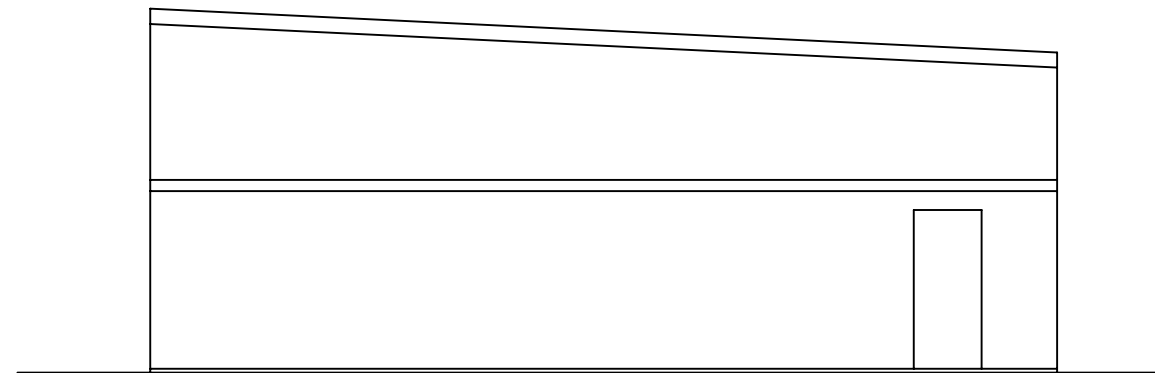


Existing Side Elevation 1:100

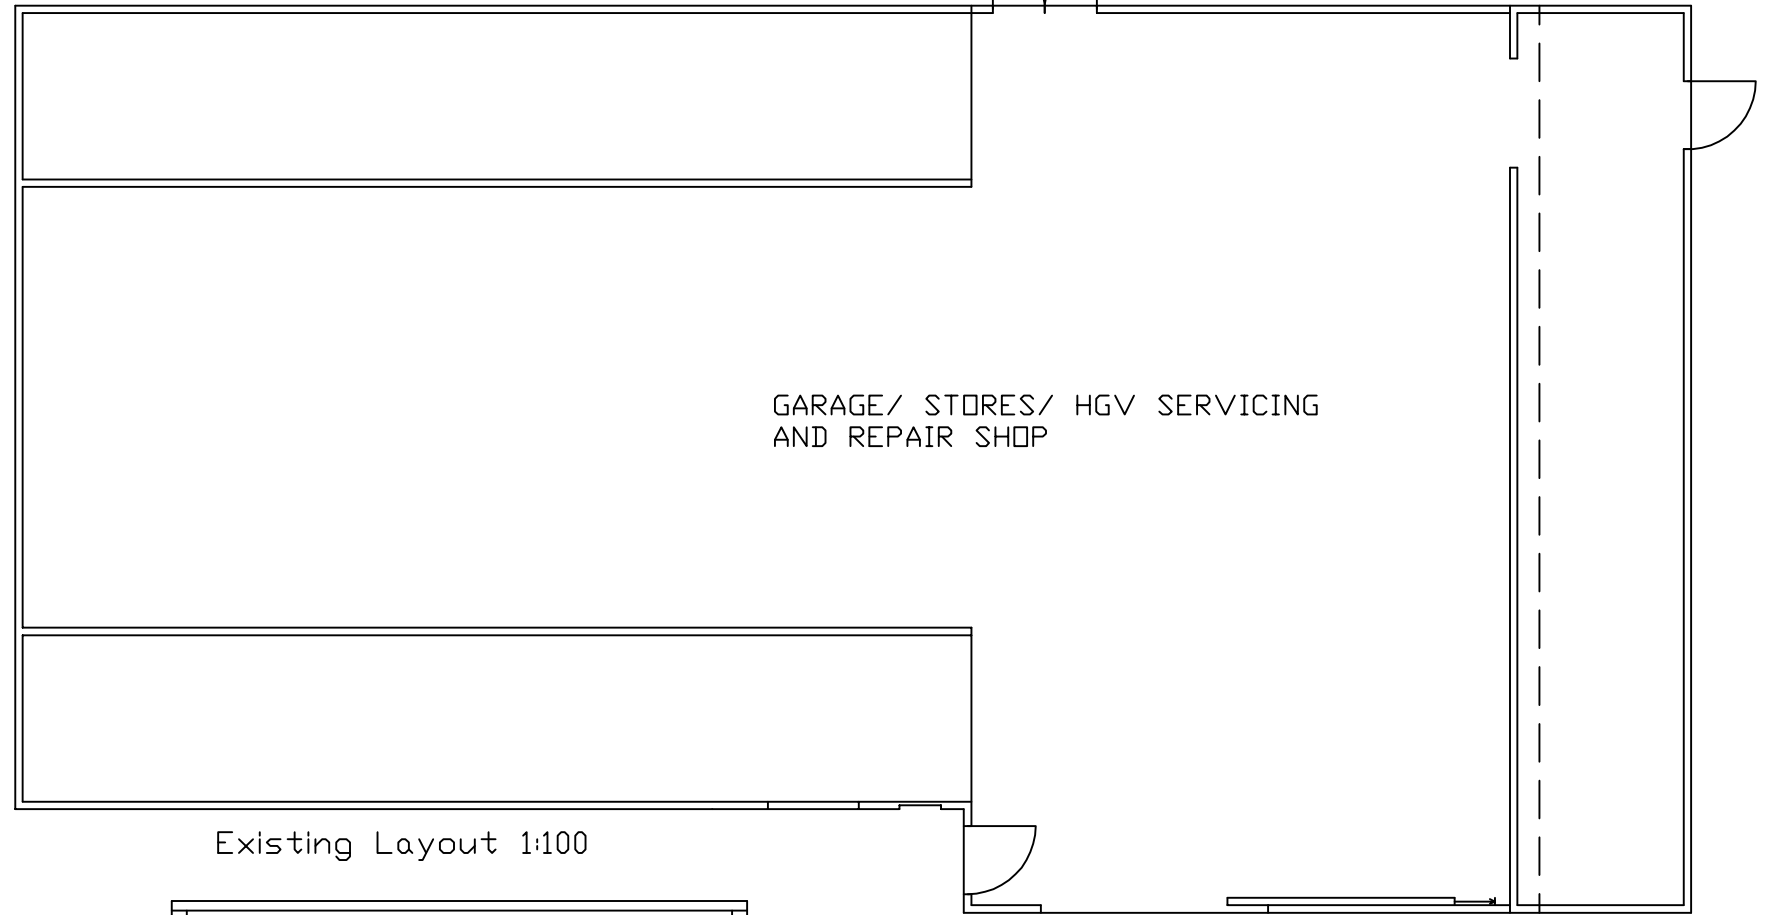

Existing Layout 1:100

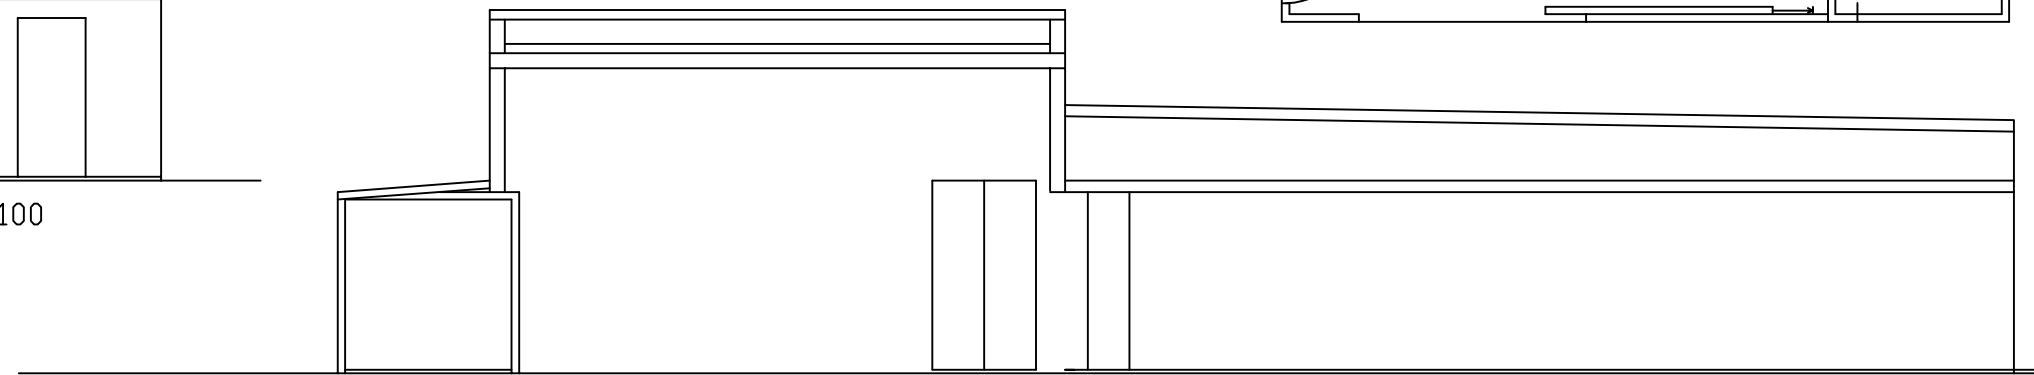

Existing Rear Elevation 1:100

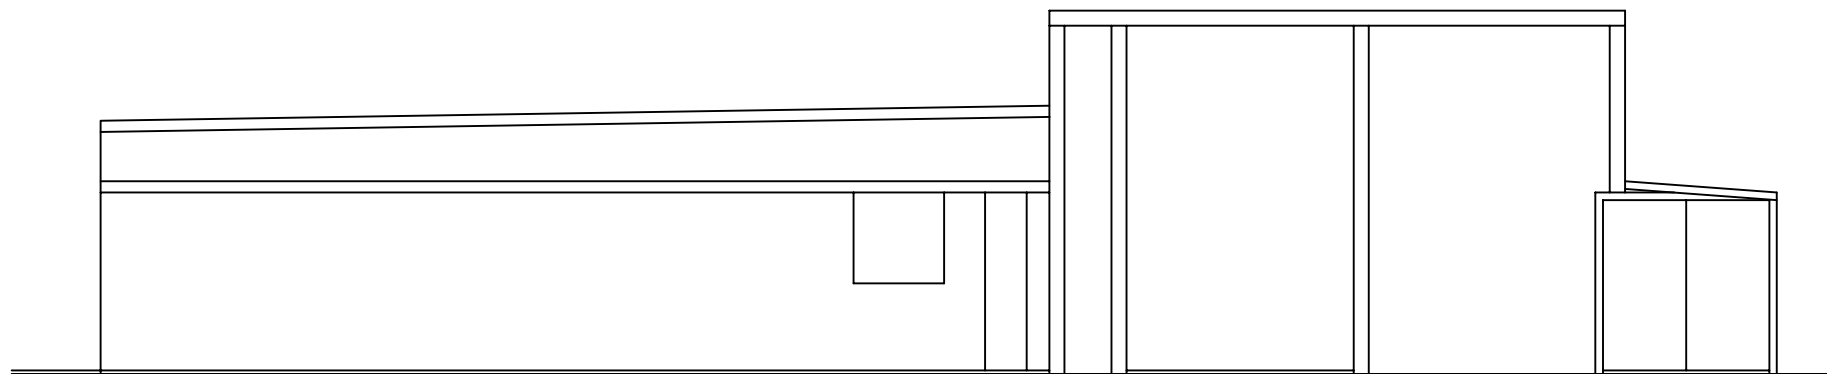


Existing Front Elevation 1:100

Web Links: Lincolnshire County Council is not responsible for any content displayed via external web links



Design & Management.co.uk
 7 West Fen
 Frithville
 Boston
 Lincs
 PE22 7EX Tel 01205 750775

SCALE BAR METRES

 

JOB TITLE

Existing Layout & Elevations
The Old Smithey,
Highgate,
Leverton, Linc's. PE22 0AW

SCALE

1:100 on A3

DATE

Jan 20222

DESIGNED & DRAWN BY Design and Management .co .uk which is a trading name of Planning and Property Consultants .com which is a trading name of Keith Baker Sole Trader TEL 01205 750775
ALL DRAWINGS ARE SUPPLIED SUBJECT TO D and M .co .uk STANDARD CONDITIONS, WHICH, ARE AVAILABLE ON REQUEST.
© COPYRIGHT KEITH BAKER 12/20

NOTES