


EXISTING GROUND FLOOR PLAN
(SCALE 1:50)

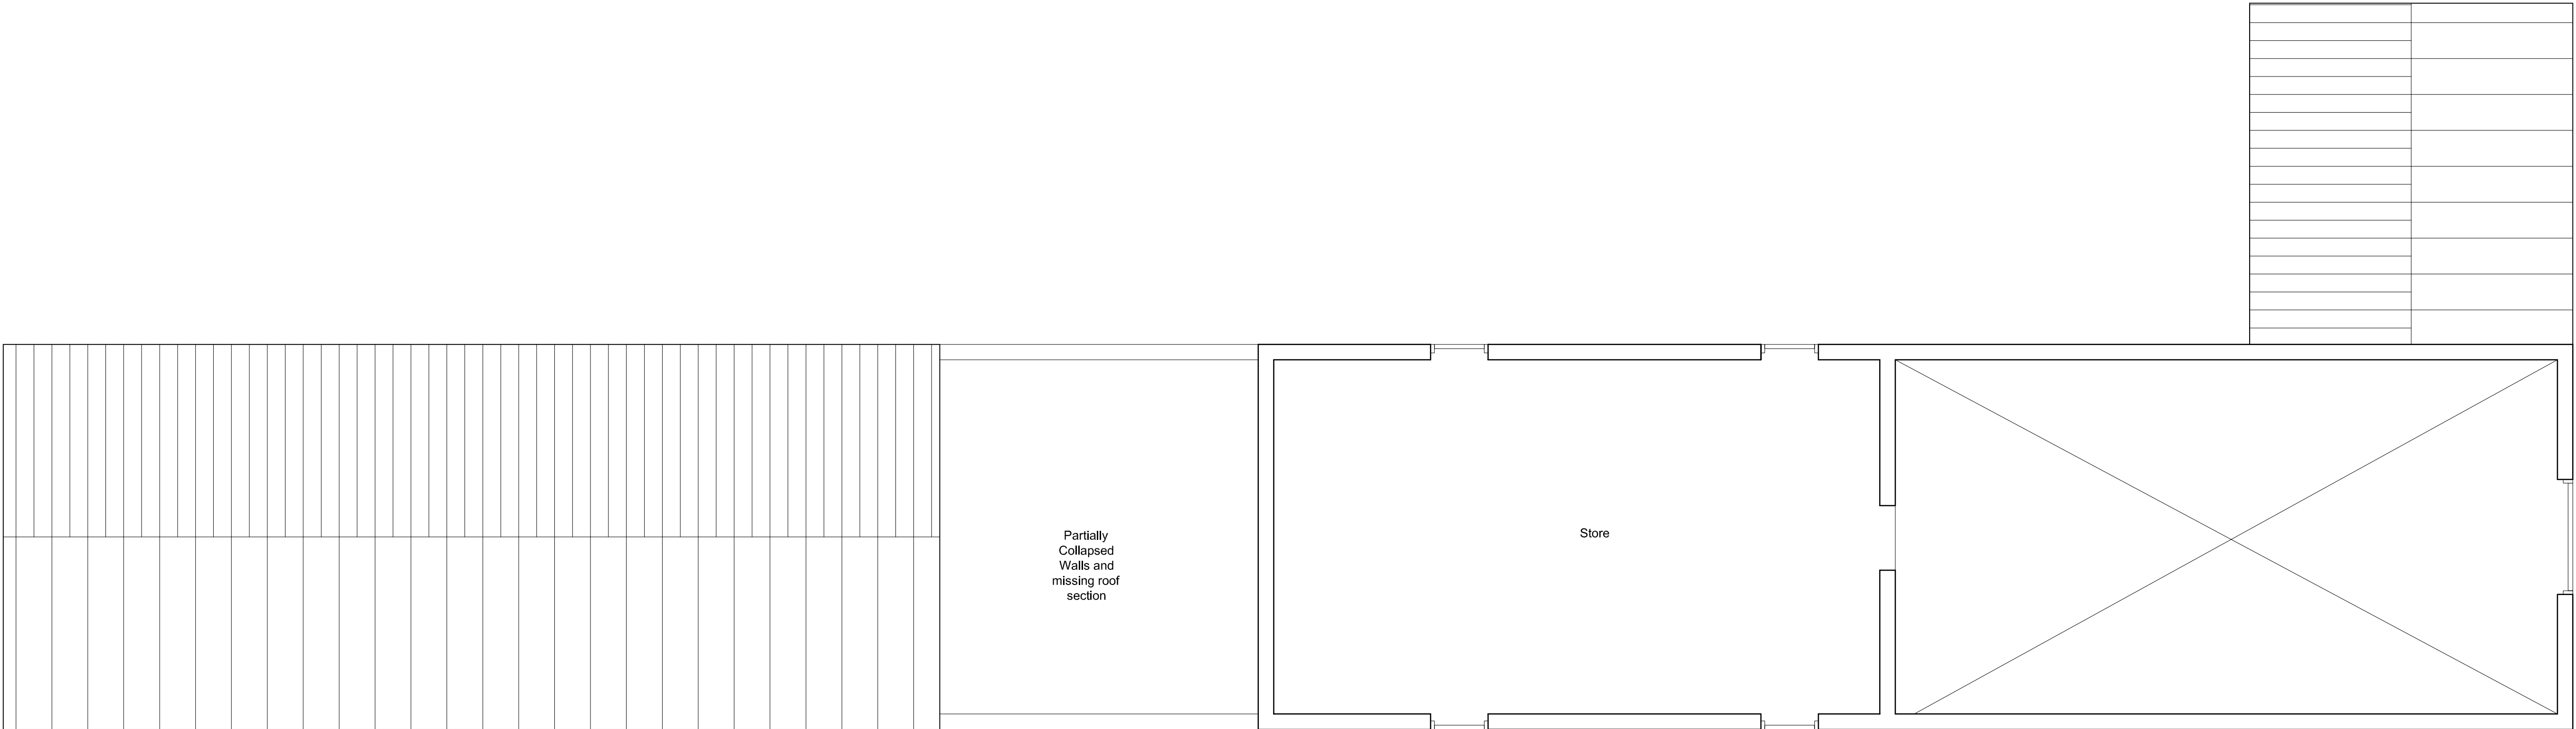

EXISTING FIRST FLOOR PLAN
(SCALE 1:50)



WAYNE ISZATT
ARCHITECTURAL DRAUGHTING SERVICE
Tel: 07972 698872 email: architec@wayneizatt.co.uk

CLIENT:
MR C. LOMAS

PROJECT:
PROPOSED BARN CONVERSIONS, HOLLAND
HOUSE FARM, KIRTON DROVE, LINCS

DRG TITLE:
EXISTING FLOOR PLANS

DATE:
DEC 19

SCALE:
AS STATED AT A1

DRG No.:
19-0208-11

DRAWN BY:
WI