





01 | EXISTING DETAILED FRONT
ELEVATION

Scale 1:20 @ A1
1:40 @ A3

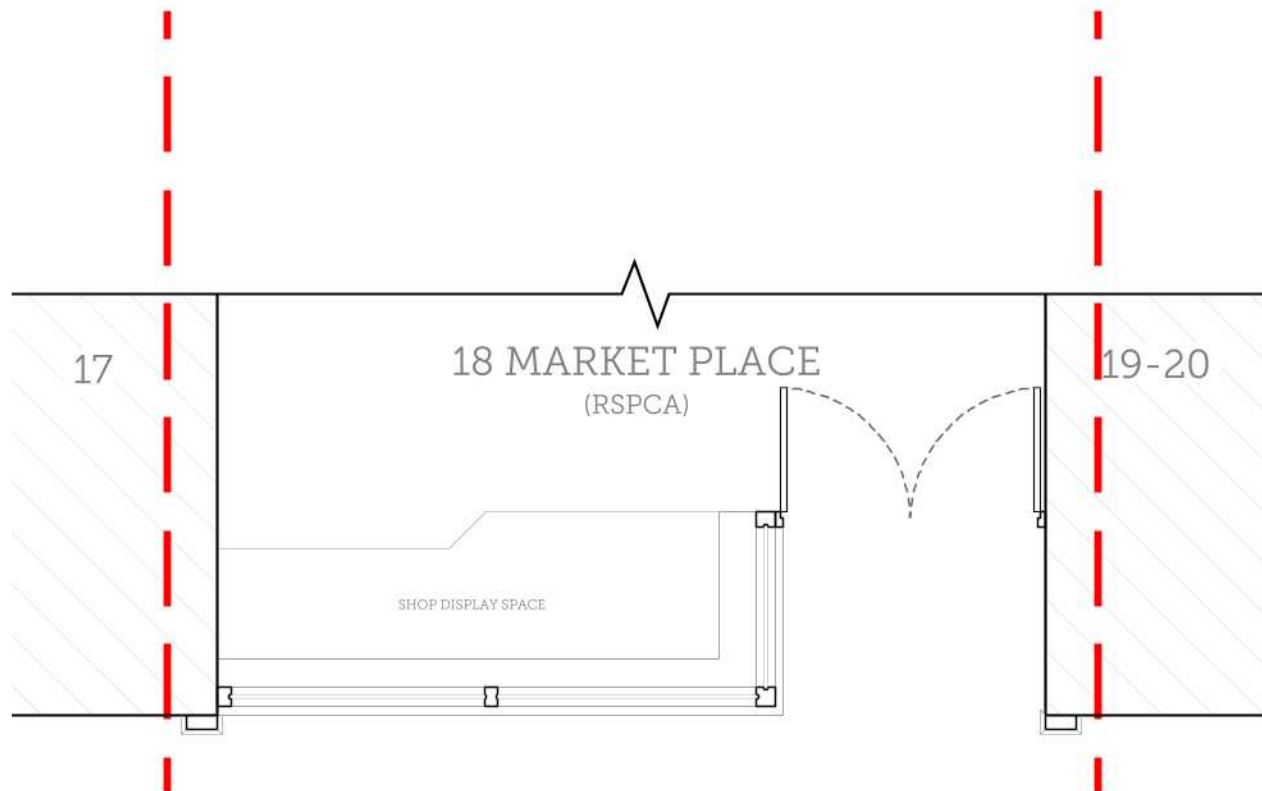

02 | EXISTING DETAILED FLOOR PLAN

Scale 1:20 @ A1
1:40 @ A3

 

PROJECT TITLE: 18 MARKET PLACE, BOSTON			
DRAWING TITLE: EXISTING DETAILED FRONT ELEVATION & GROUND FLOOR PLAN			
DRAWING NO: 2438-EX02	REVISION: -	ISSUE DATE: 20/01/2023	SCALE: 1:40 @ A3 1:20 @ A1
SCORER HAWKINS ARCHITECTS <small>Lodge Farm Bains Skendleby, Spillaby Lincolnshire, PE23 4QF 01754 890089 projects@scorerhawkins.co.uk www.scorerhawkins.co.uk</small>			