



FRONT ELEVATION

SIDE ELEVATION


REAR ELEVATION

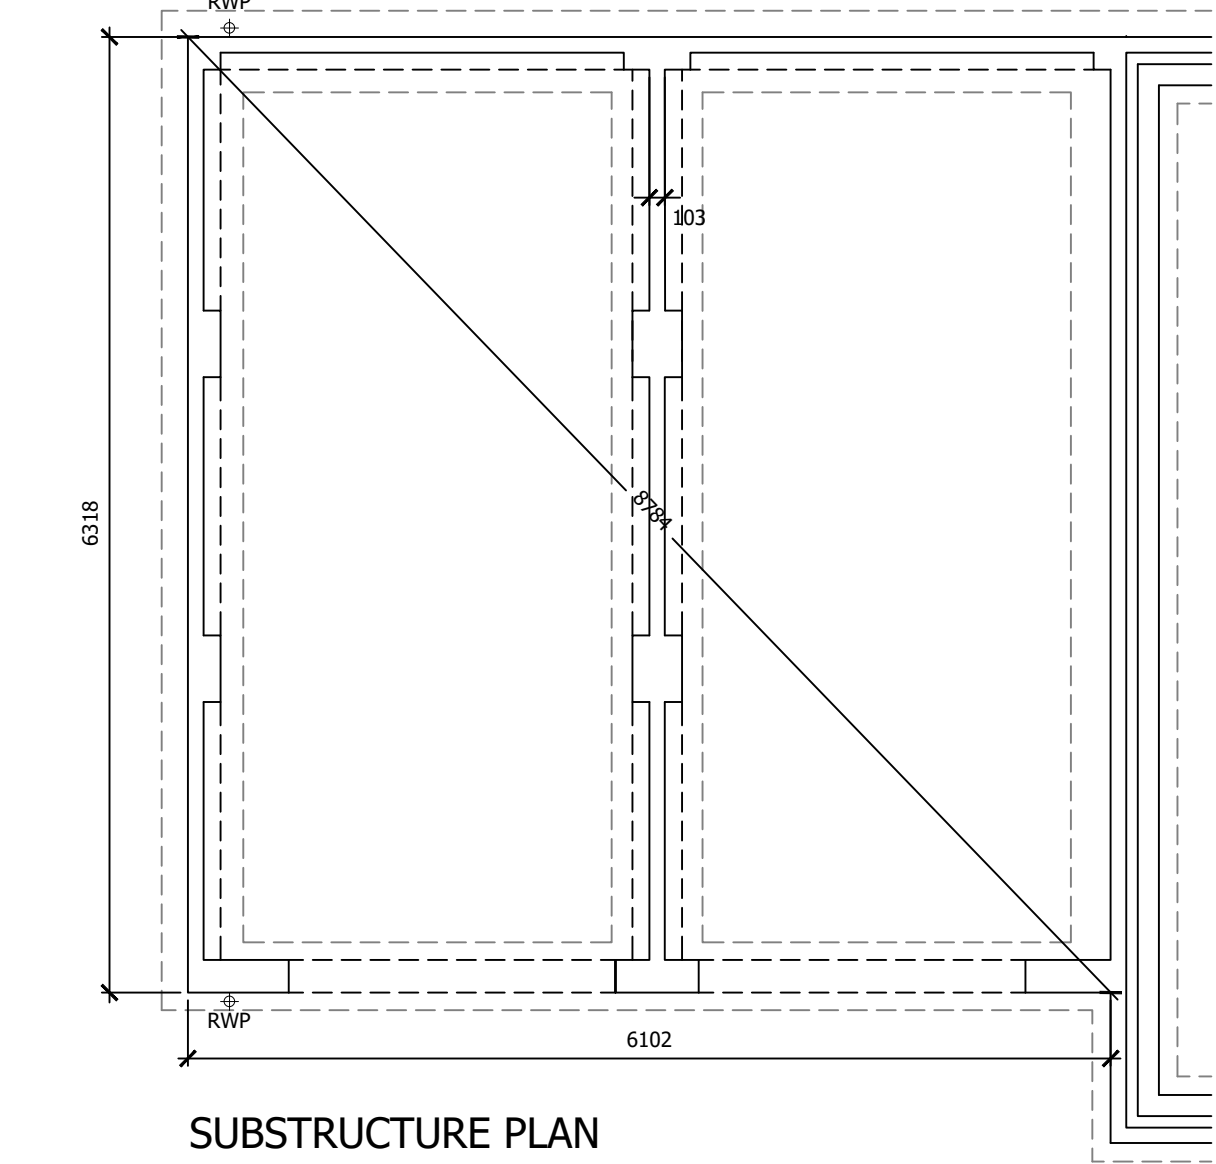


SUBSTRUCTURE PLAN

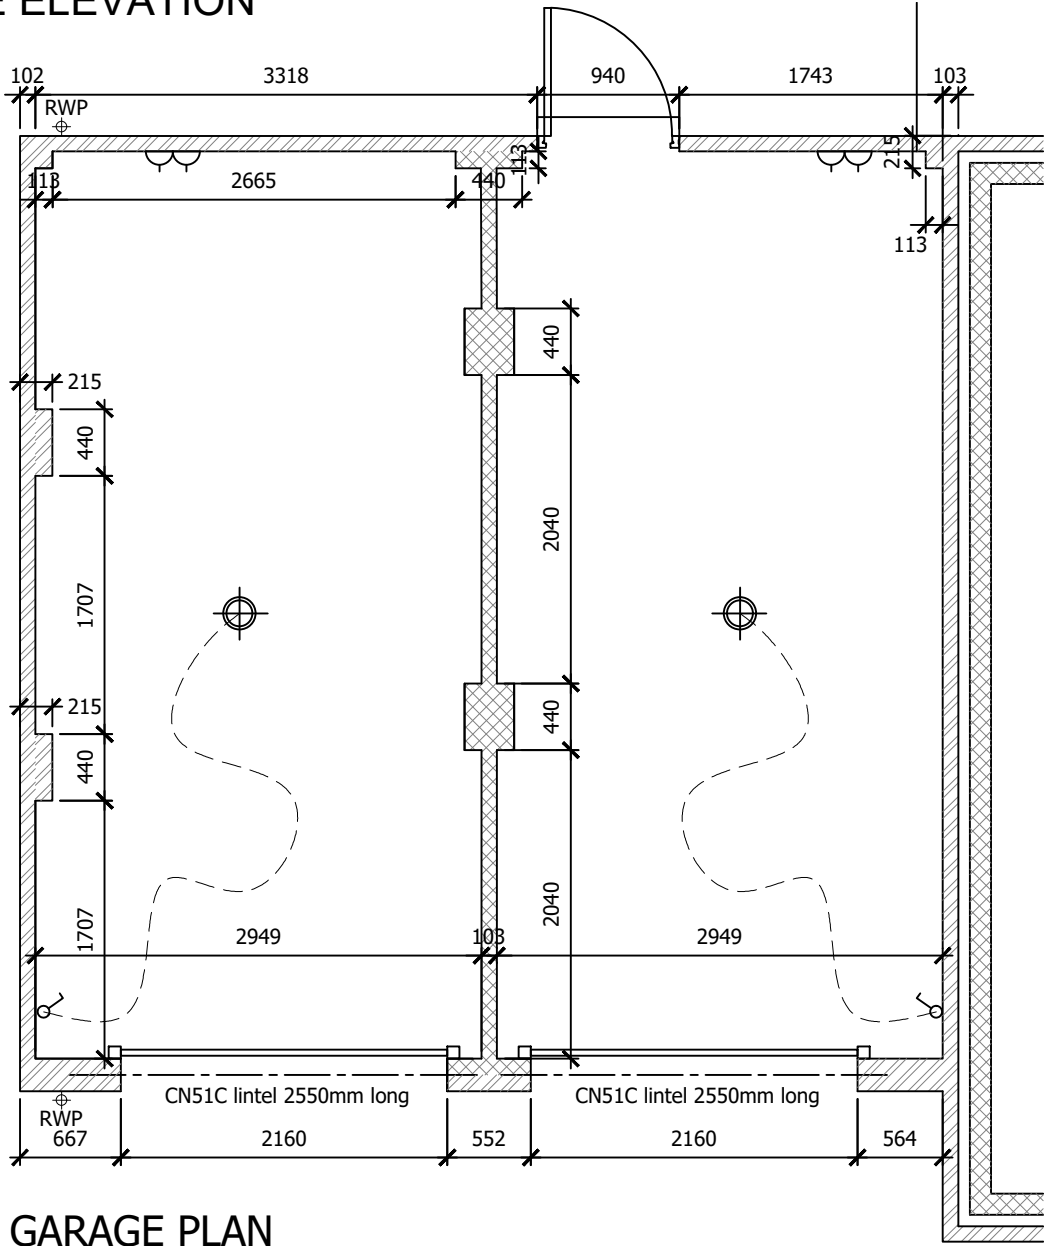


GARAGE PLAN

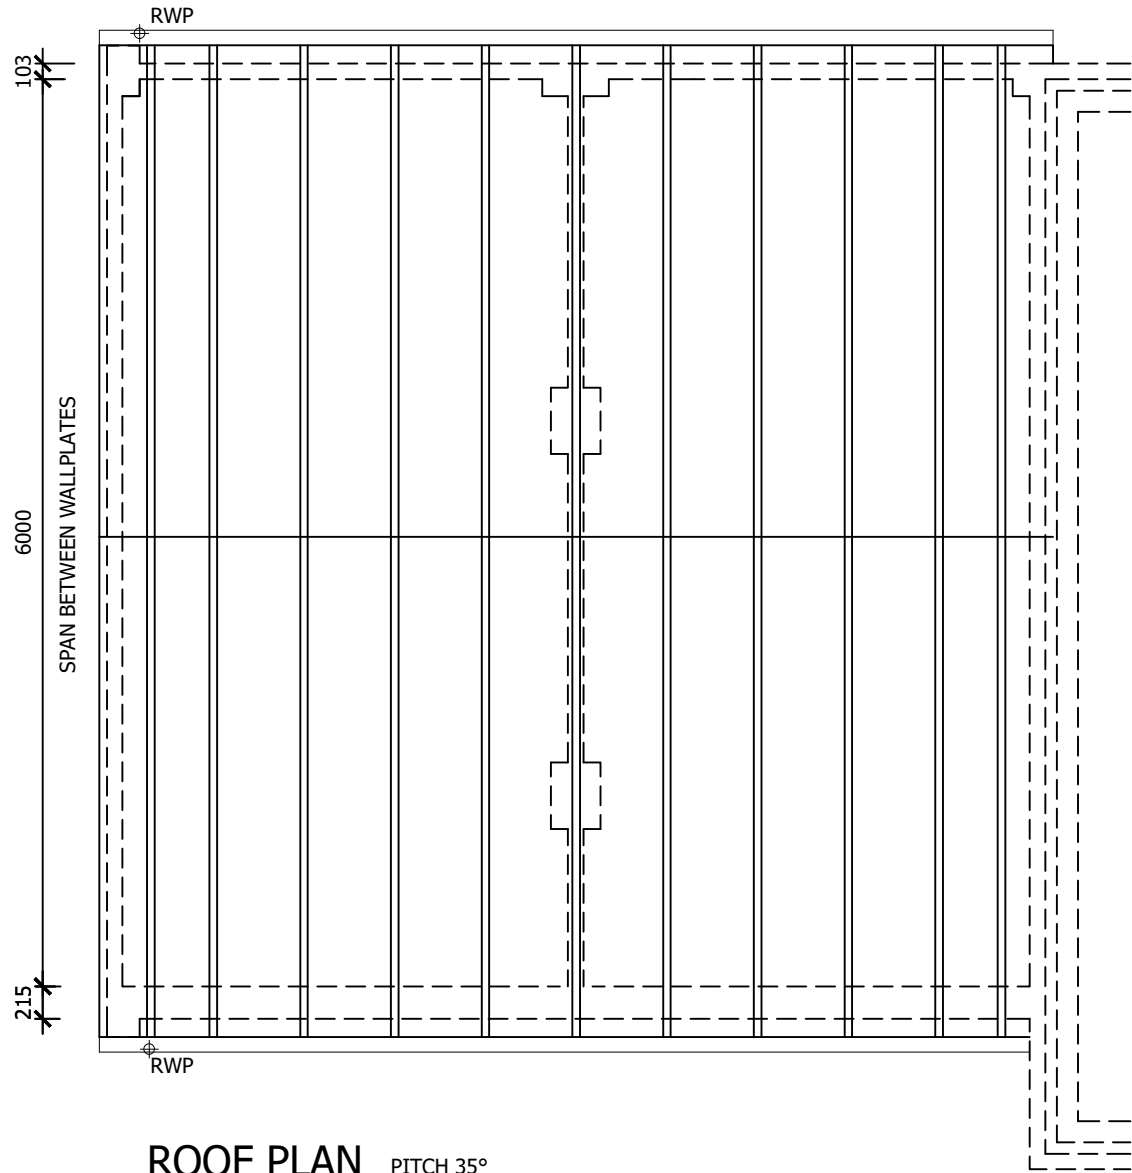

ROOF PLAN PITCH 35°
DESIGN OF ROOF TRUSSES TO BE SUBJECT
TO CONFIRMATION BY TRUSS SPECIALIST.

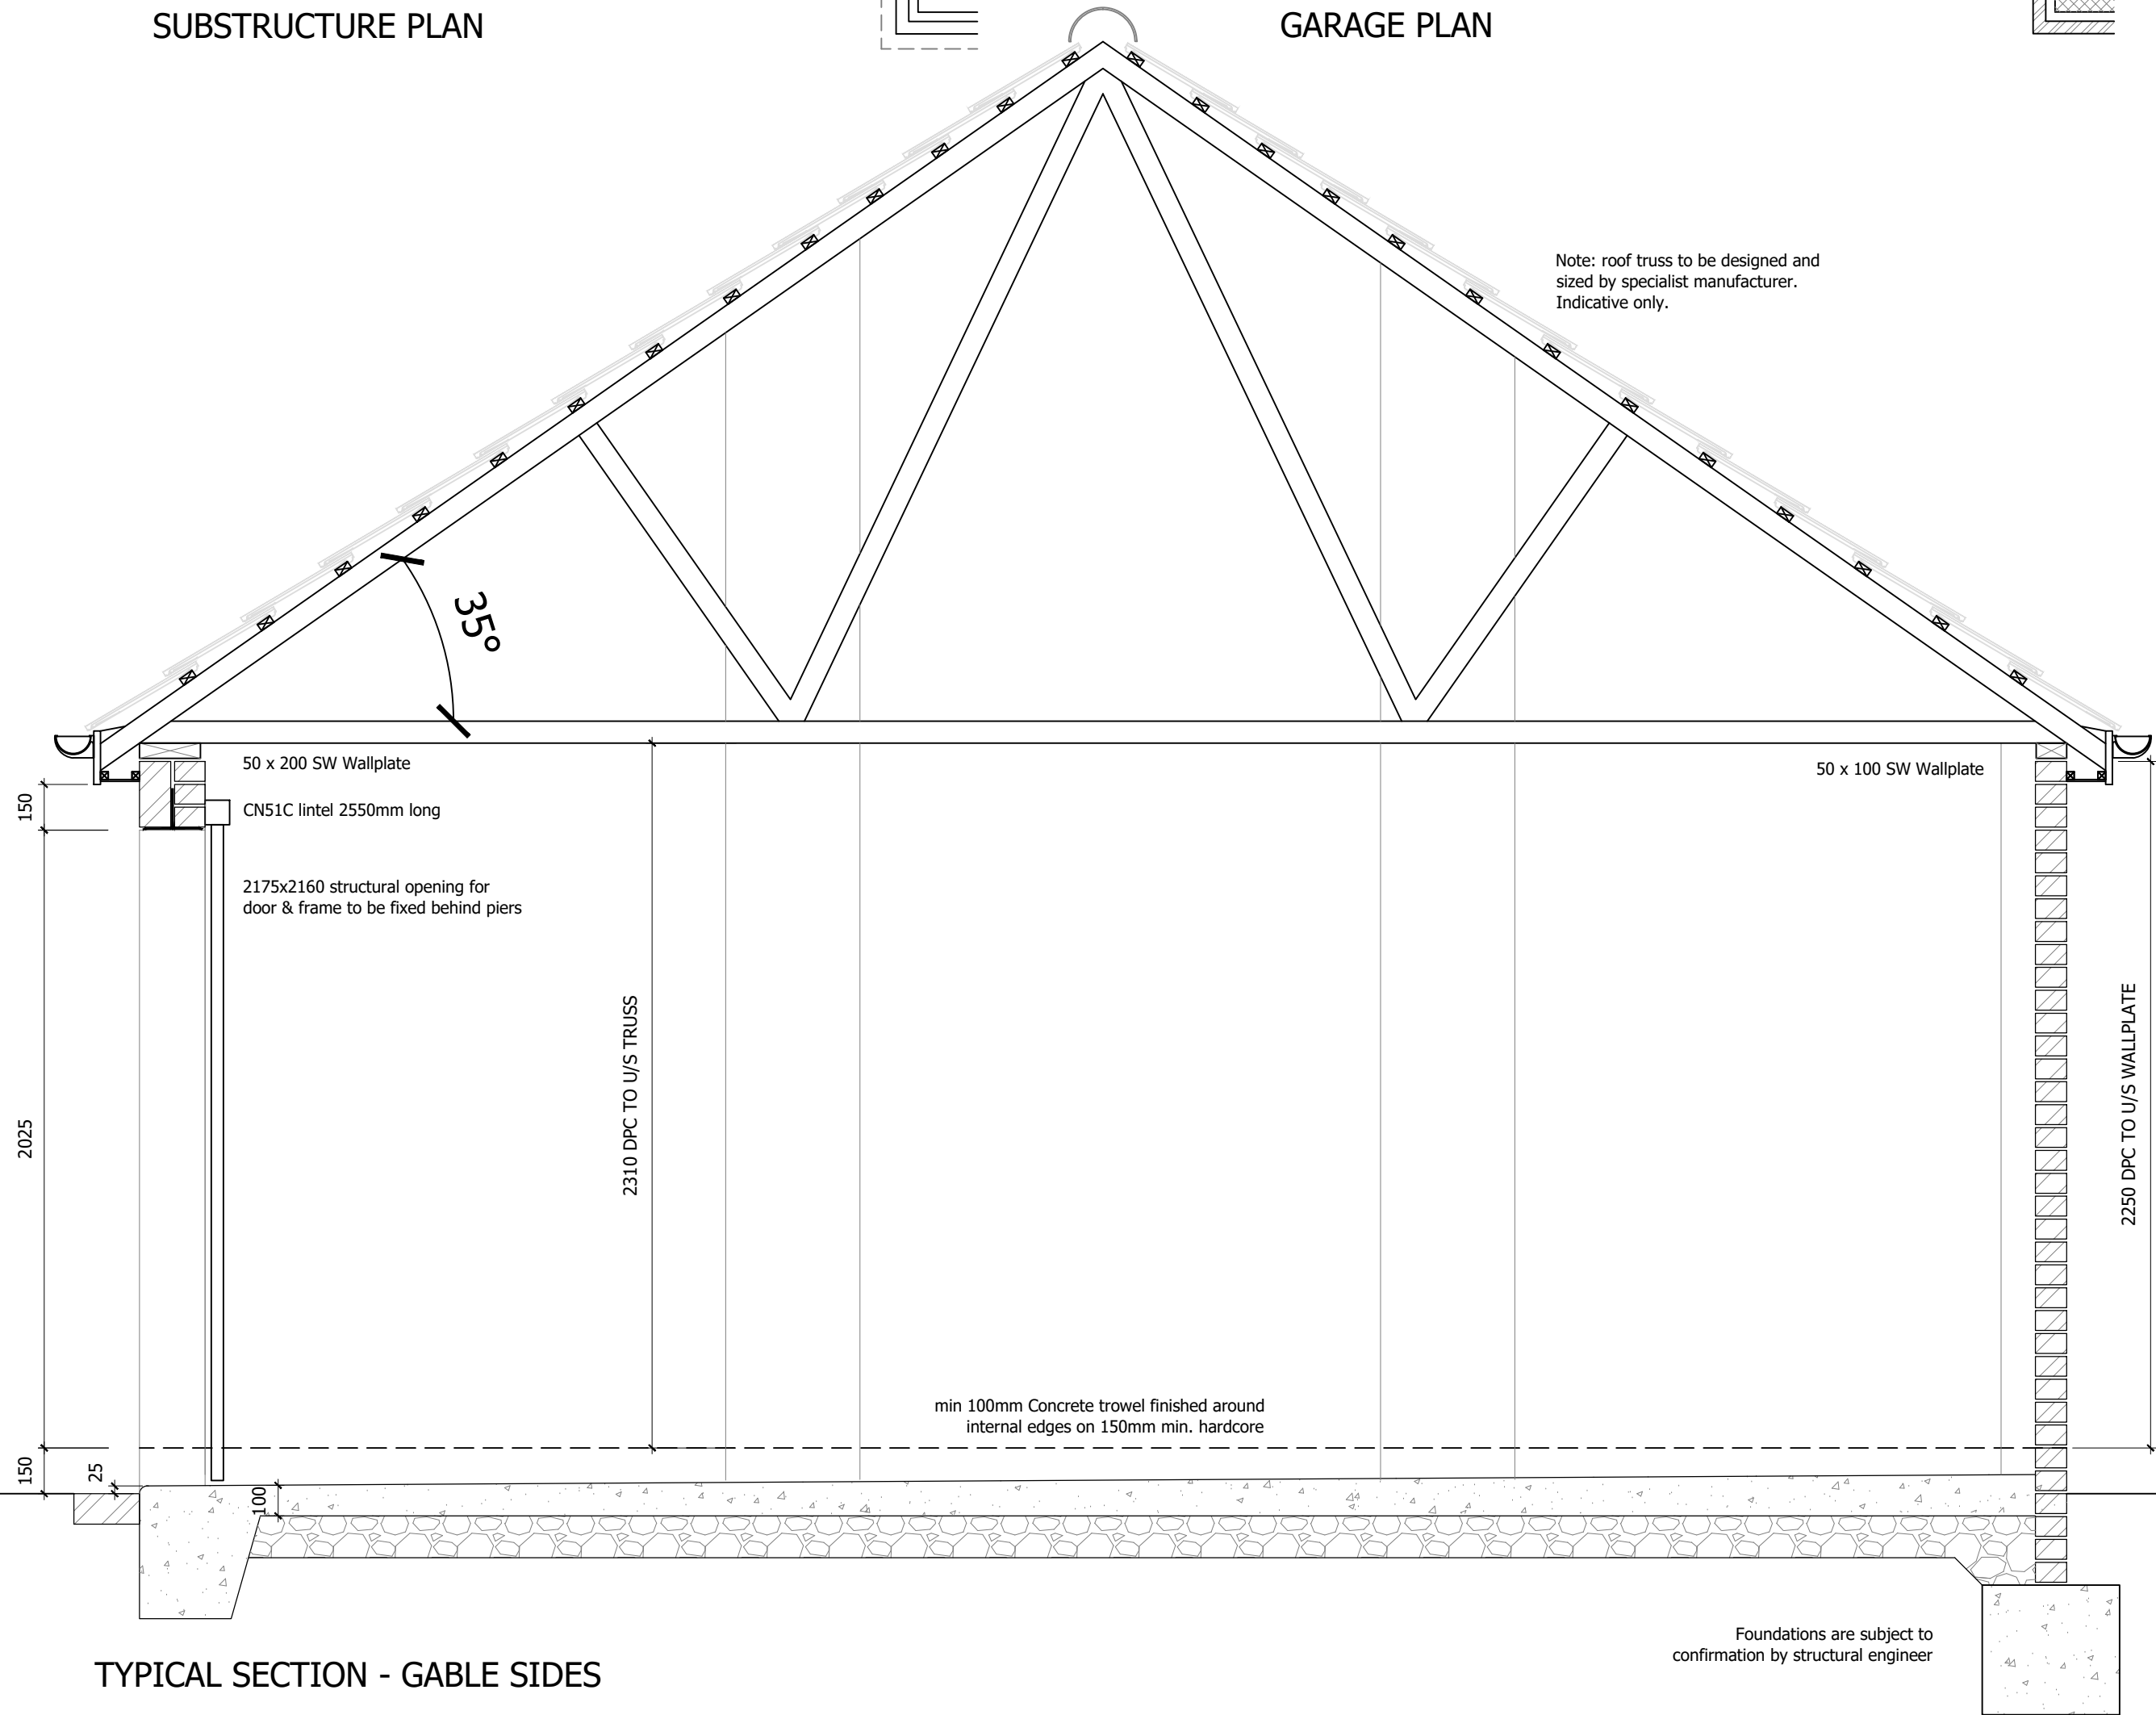

TYPICAL SECTION - GABLE SIDES

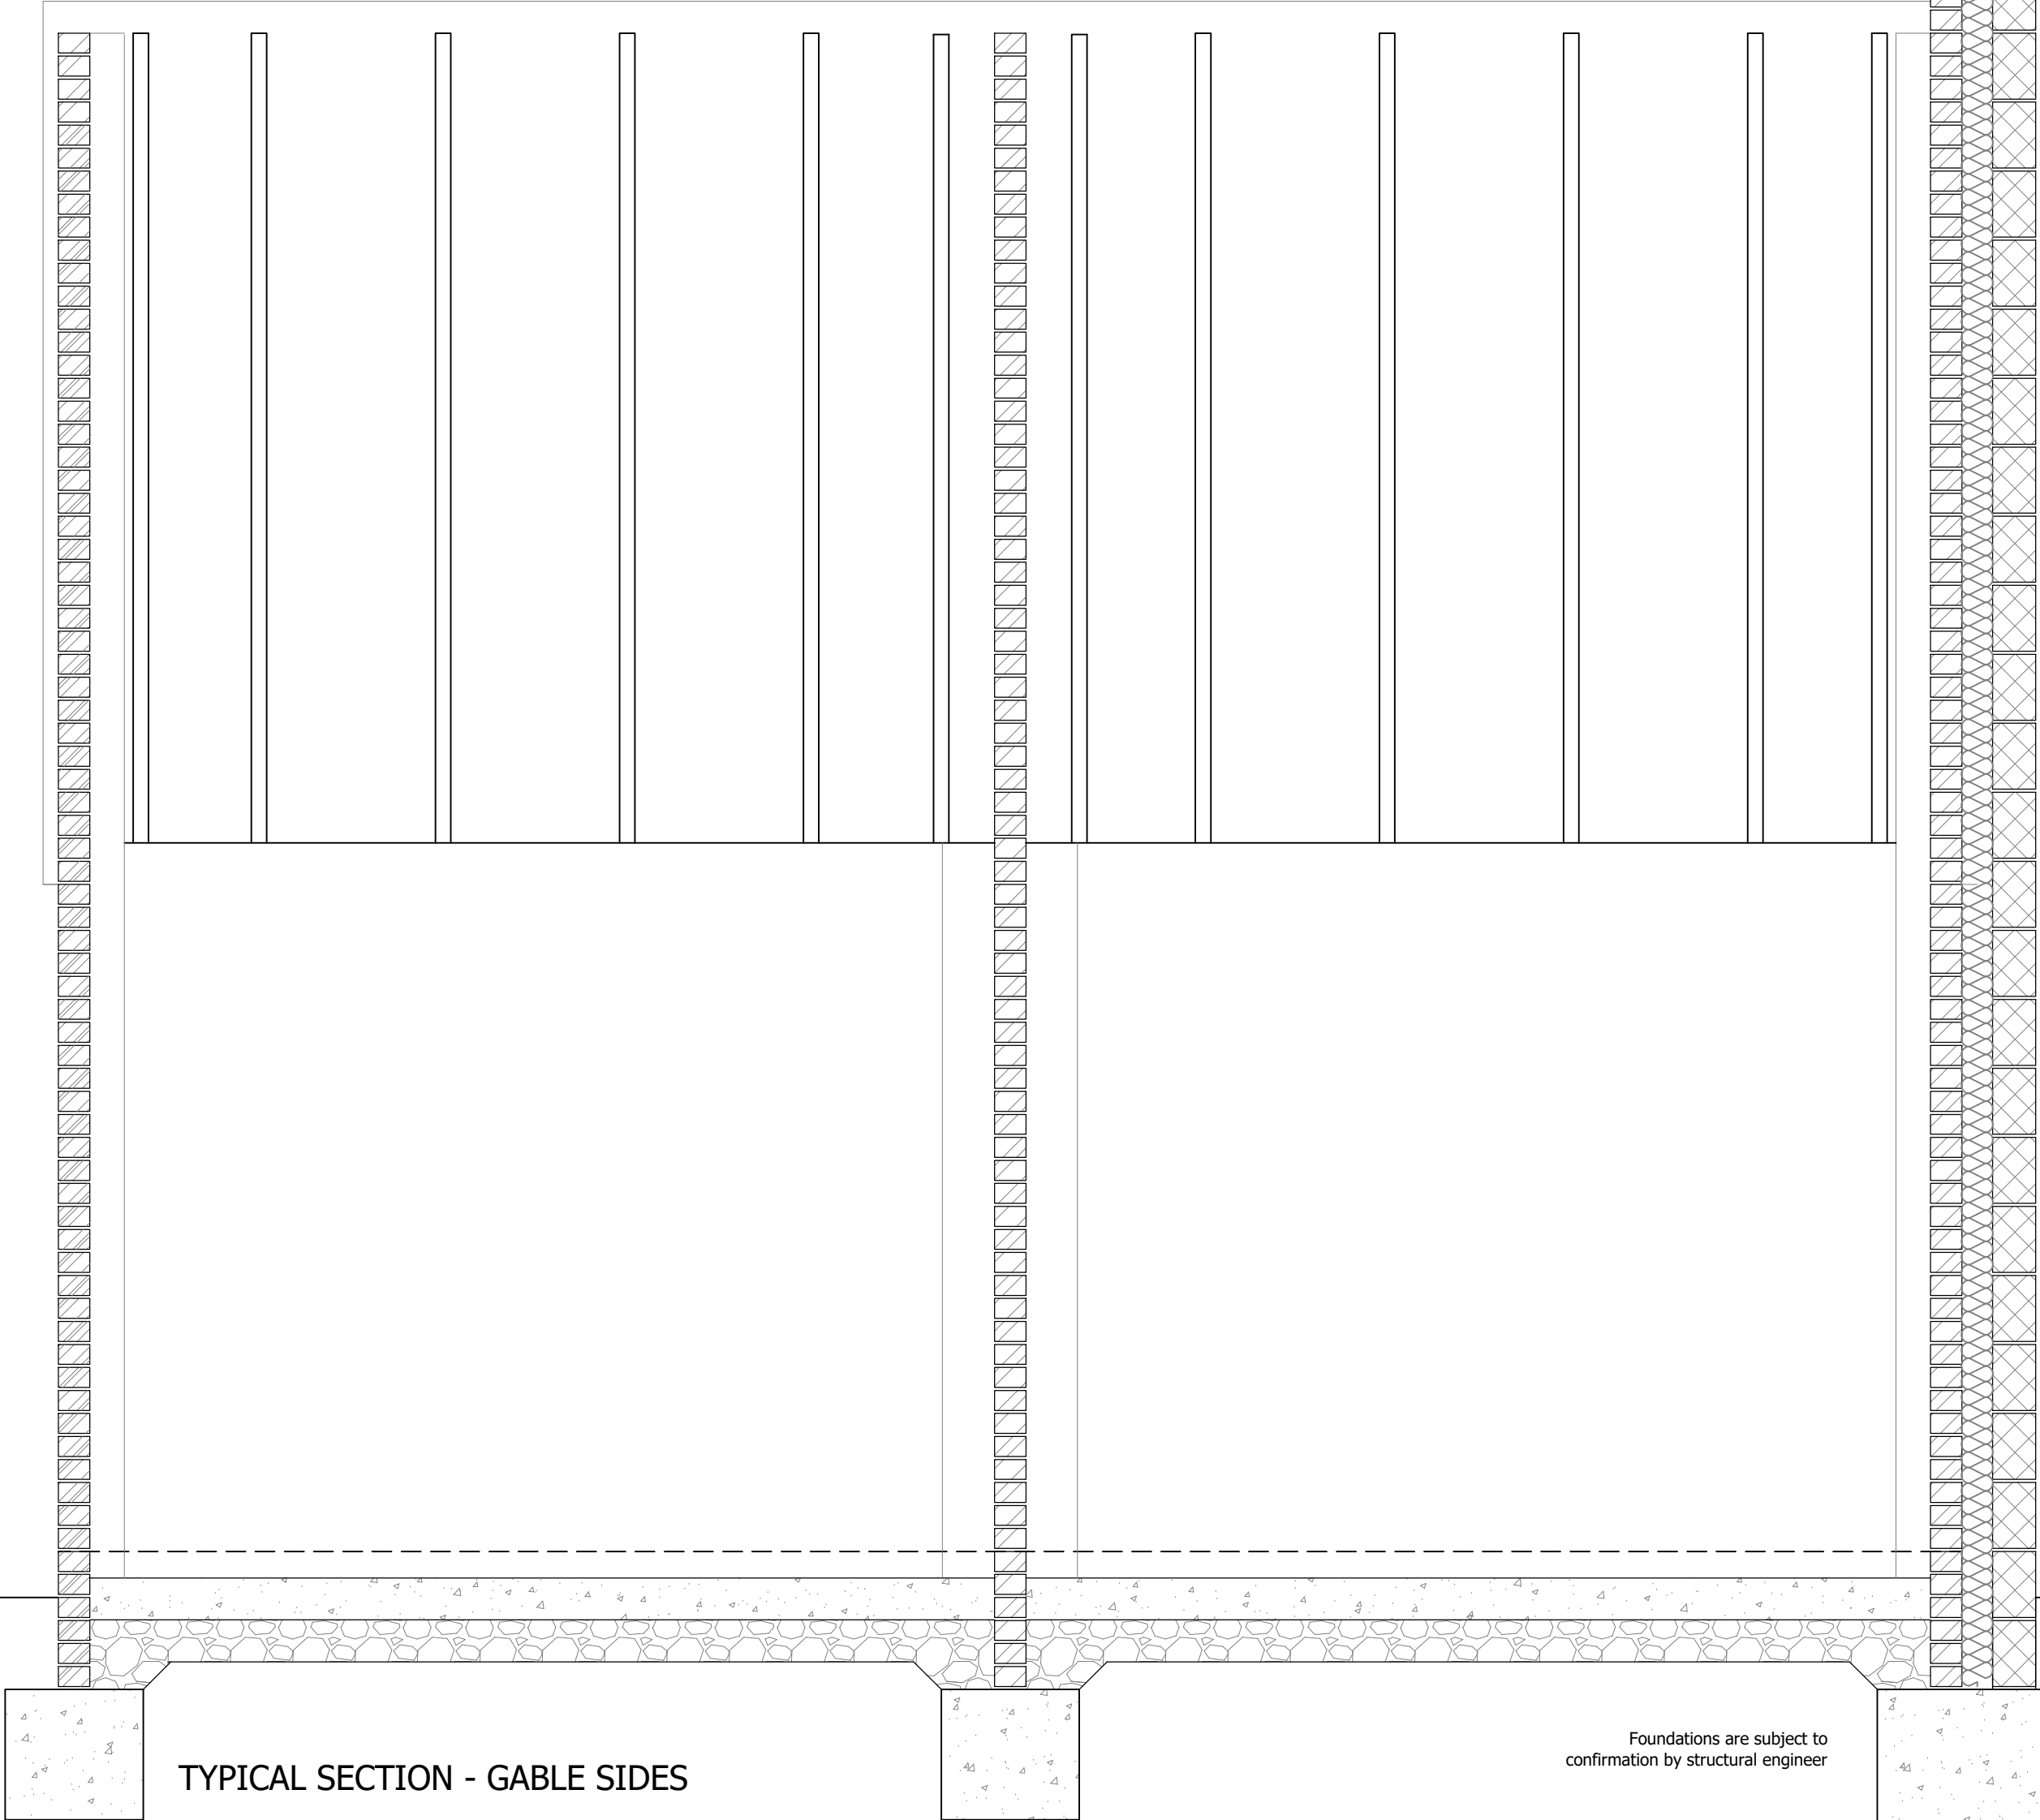

TYPICAL SECTION - GABLE SIDES

Rev.	Date	Description

ORIGINAL SIZE 1000PH - THIS PRINT MAY BE REDUCED

NOTE: ALL DIMENSIONS, MATERIALS AND WORKMANSHIP IN ACCORDANCE WITH NHBC STANDARDS AND BUILDING REGULATIONS. DO NOT SCALE FROM THIS DRAWING. ALL DIMENSIONS TO BE VERIFIED WITH THE TECHNICAL OFFICE.



Larkfleet House Falcon Way
Bourne Lincolnshire
PE10 0FF
Tel: 01778 391550 Fax: 01778 391579
Email: enquiries@larkfleethomes.co.uk
LARKFLEET HOMES is a trading name of LARKFLEET LIMITED

Project
STANDARD GARAGE

Drawing Title
**ATTACHED DOUBLE SHARED
GARAGE - SIDE GABLE WITH
PERSONNEL DOOR**

Scale Date Drawn Approved
1:20/50 01.04.20 DAW

Drawing No Rev.
L000/DSG/04/P -