

**Material Specifications:**

Roof Finish - Kingspan Trapezoidal Roof Cladding - Goose Wing Grey  
 Wall Finish : Kingspan Trapezoidal Wall Cladding - Goose Wing Grey  
 Windows and Doors - Powder Coated Aluminium - colour - Ral 2004  
 Cladding Trim - Powder Coated Aluminium - colour - Grey  
 Fascias and Soffits: Powder coated aluminium (colour - dark grey)  
 Feature Fascias and Soffits- Powder Coated Ral 2004

Rev	Date	Revision Description	Drawn	Approved
G	07/10/2021	Window Frame Colour Confirmed as Goose Wing Grey	PJ	JB
F	05/10/2021	Cladding and Window Frame Colour Changed	PJ	JB
E	19/02/2021	Additional Corner Glazing Added	PJ	JB
D	19/02/2021	Additional Sillars and Access Door Included	PJ	JB
C	09/10/18	Building height amended due to Fire-App recommendations	PJ	JB
B	09/10/18	Building height amended due to Fire-App recommendations	MH	JB
A	03/09/18	Building height increased in accordance with client requirements	MH	JB
-	09/05/18	Original Drawings	MH	JB

**ADG ARCHITECTS**

6 Pioneer Court, Dullington, OLI, AWD  
 T: 01925 464 111  
 e: studio@adgarchitects.co.uk  
 w: www.adgarchitects.co.uk

Client: **Lecallor**

Project Information: **Proposed Development, Boardisides - Boston**


Drawing Title: **Proposed Plan and Elevations**

A1 Scale: **1:100** A3 Scale: **1:200**

Job Number: **1.18.19** Drawing Number: **(00) 2** Revision: **G**

Drawing Issue: **PRELIMINARY**

© Copyright 2020 ADG Architects

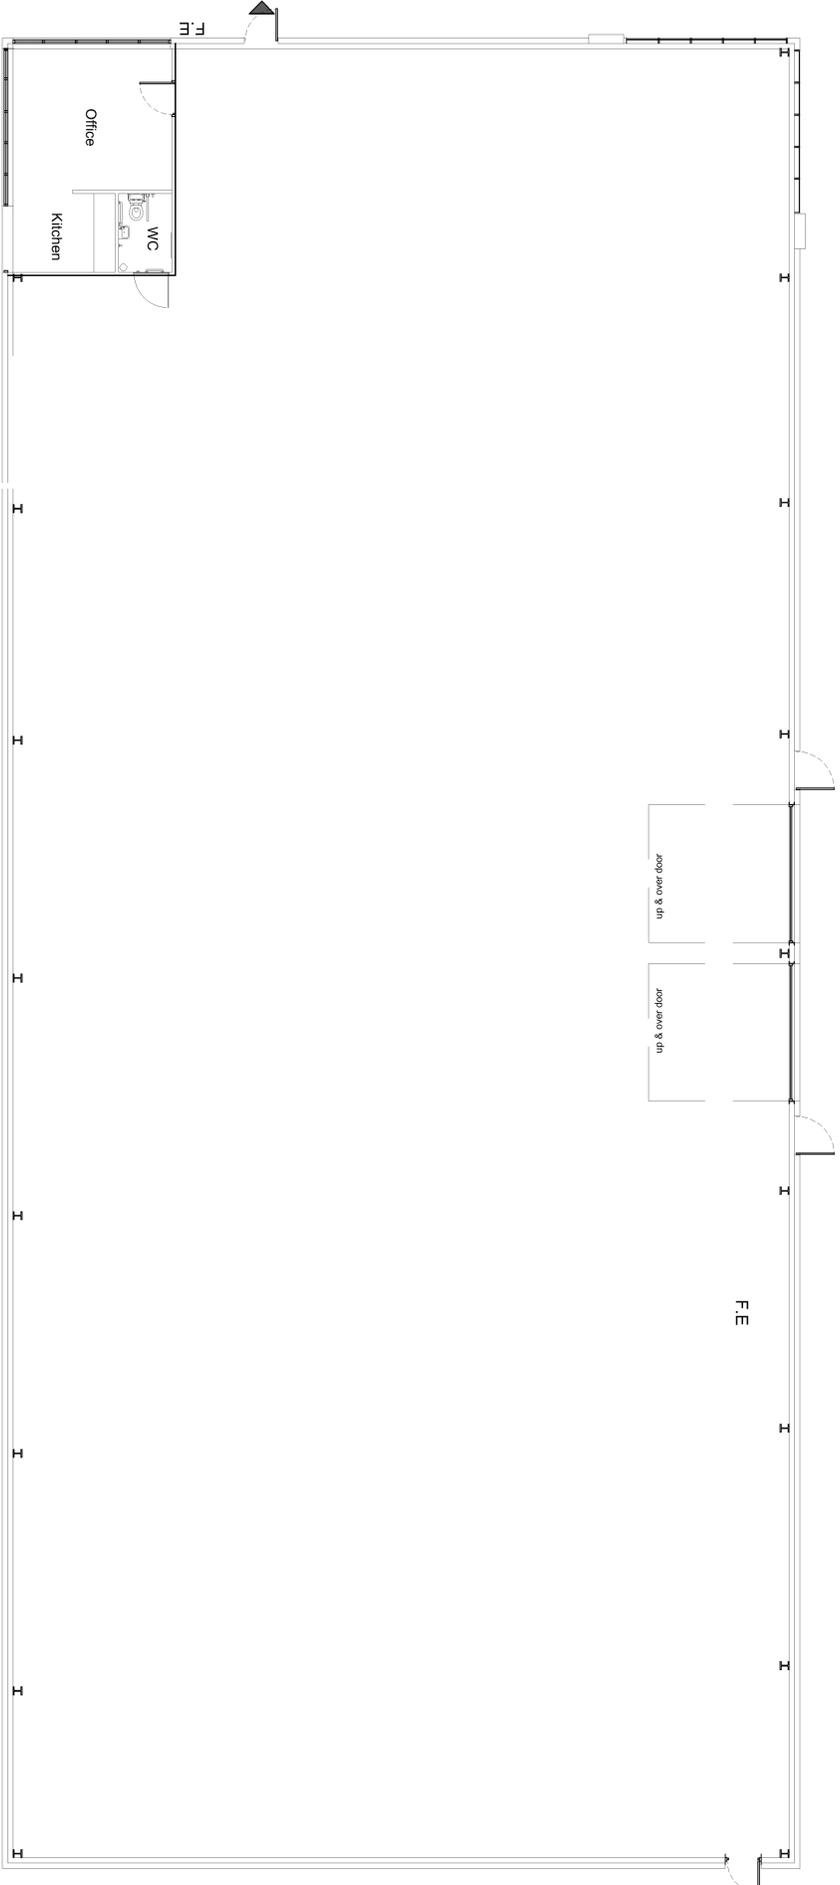

Proposed Ground Floor Plan