





COPYRIGHT
Origin Design Studio has prepared and issued this document to the named client and associated professionals related to this project. Origin Design Studio retains ownership. We do not give permission for reproduction and editing without consultation and our approval.


GENERAL NOTES
This drawing is to be read in conjunction with all relevant Engineers, Architect's and specialists' drawings. Do not scale from this or any other Origin Design Studio drawing. All dimensions to be checked on site prior to construction or fabrication. Changes to specification are to contractors risk. All changes should be brought to the attention of the client/Building Control for approval. Please report any errors immediately.

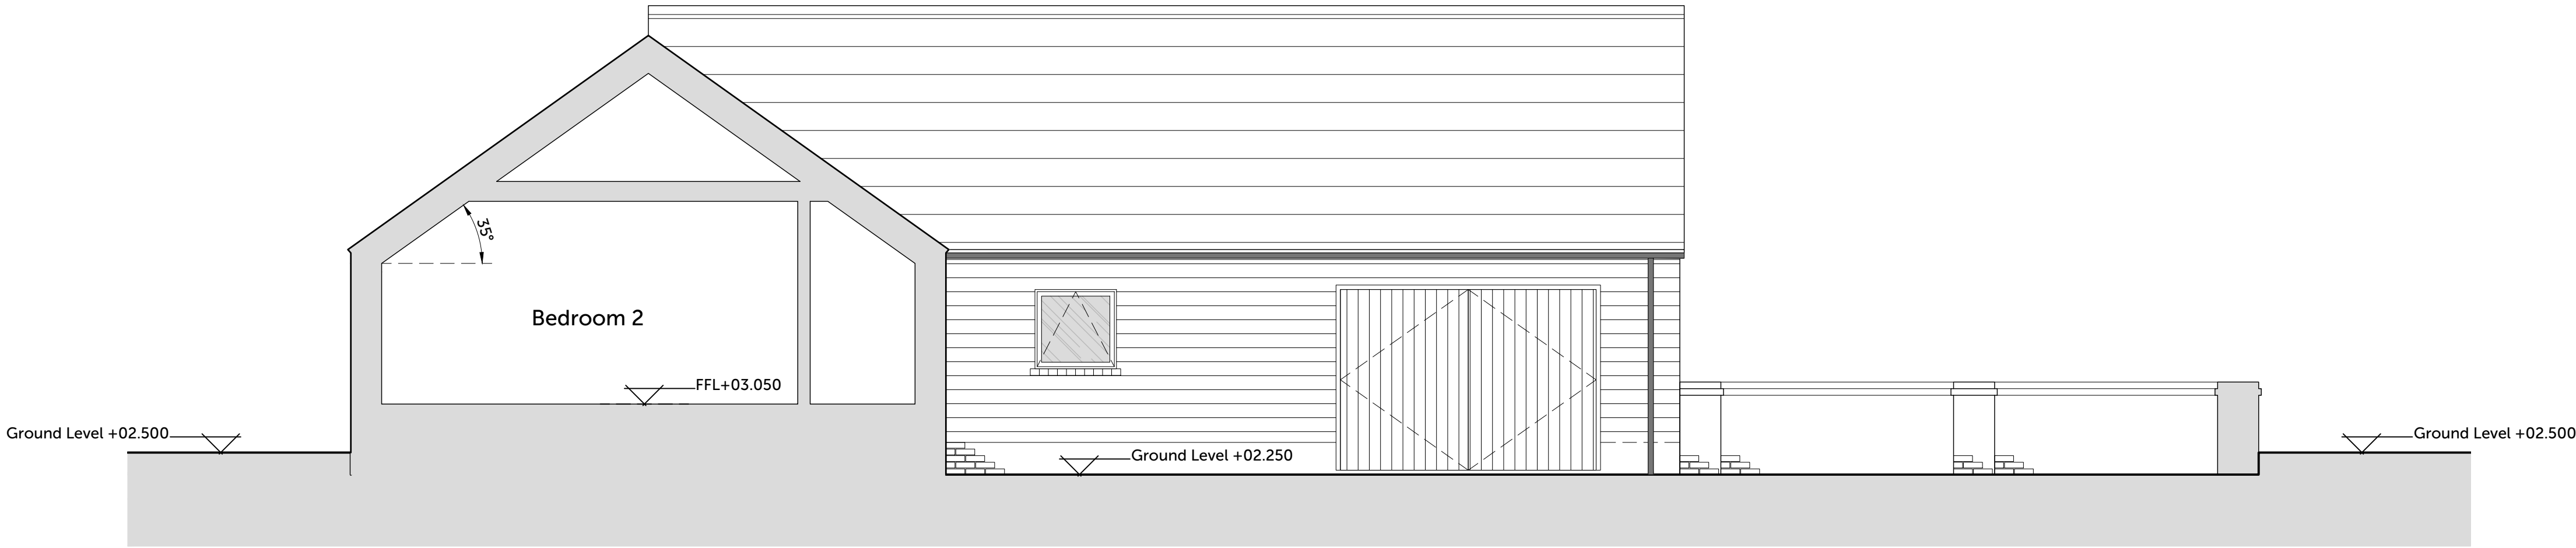


PROPOSED WEST ELEVATION (Inside Courtyard)
1:50

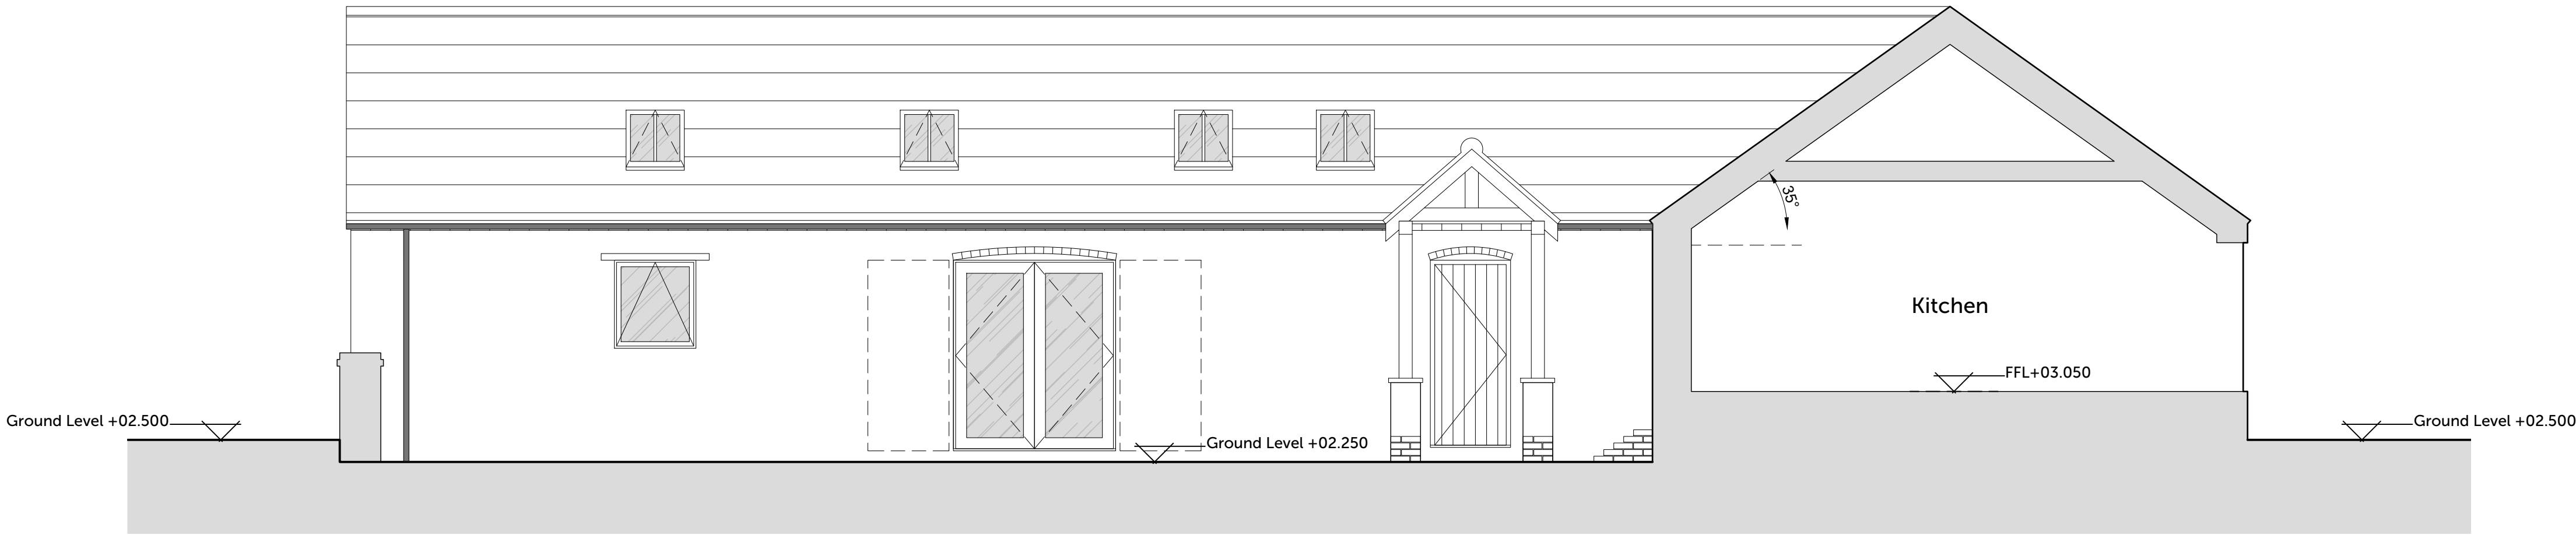

PROPOSED EAST ELEVATION (Inside Courtyard)
1:50

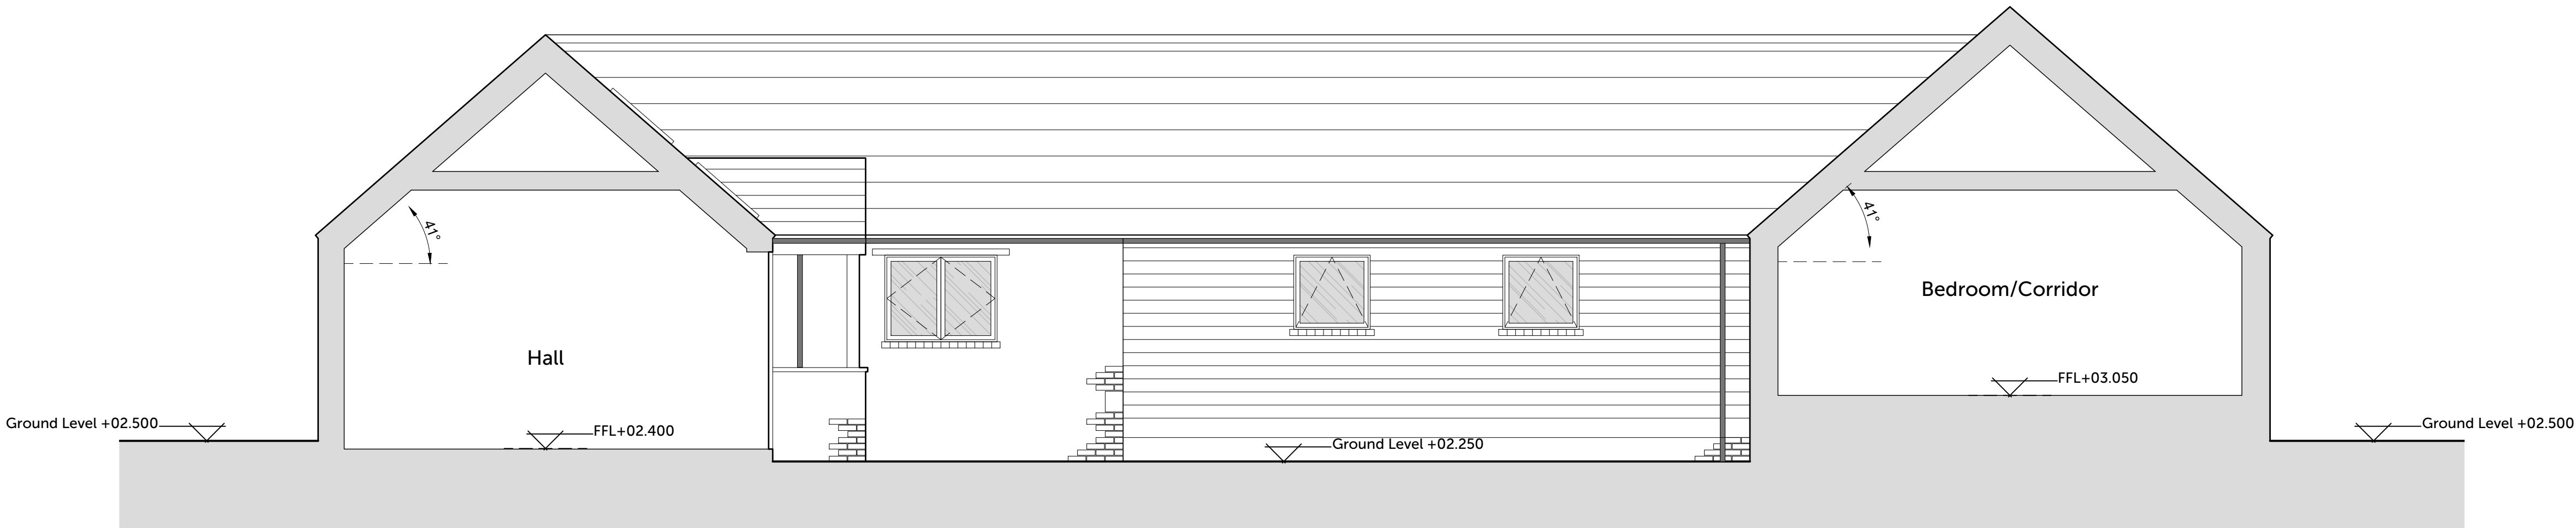

PROPOSED SOUTH ELEVATION (Inside Courtyard)
1:50

 

Rev.	Description	Date	Checked	Rev. by
P03	Revised for Resubmission	09/09/2021	RWDC	DJT
P02	General revision	12/05/2021	RWDC	
P01	Issued for planning	23/12/2020	RWDC	

Client
H Robinson & Son

Project Title
Proposed Barn Conversion
to a Residential Dwelling

Site Details
Red Farm House
Main Road, Brothertoft
Boston, PE20 3SW

Title
Proposed Elevations 3 of 3

Drawing Number
J1751-PL-06

Print Size
A1



Origin Design Studio Ltd
Holly House, Meadow Lane
South Hykeham, Lincoln LN6 9PF

T. 01522 405100
E. info@origindesignstudio.co.uk
www.origindesignstudio.co.uk

RIBA
Chartered Practice