


COPYRIGHT  
Origin Design Studio has prepared and issued this document to the named client and associated professionals related to this project. Origin Design Studio retains ownership. We do not give permission for reproduction and editing without consultation and our approval.

GENERAL NOTES  
This drawing is to be read in conjunction with all relevant Engineers, Architect's and specialists' drawings. Do not scale from this or any other Origin Design Studio drawing. All dimensions to be checked on site prior to construction or fabrication. Changes to specification are to contractors risk. All changes should be brought to the attention of the client/Building Control for approval. Please report any errors immediately.

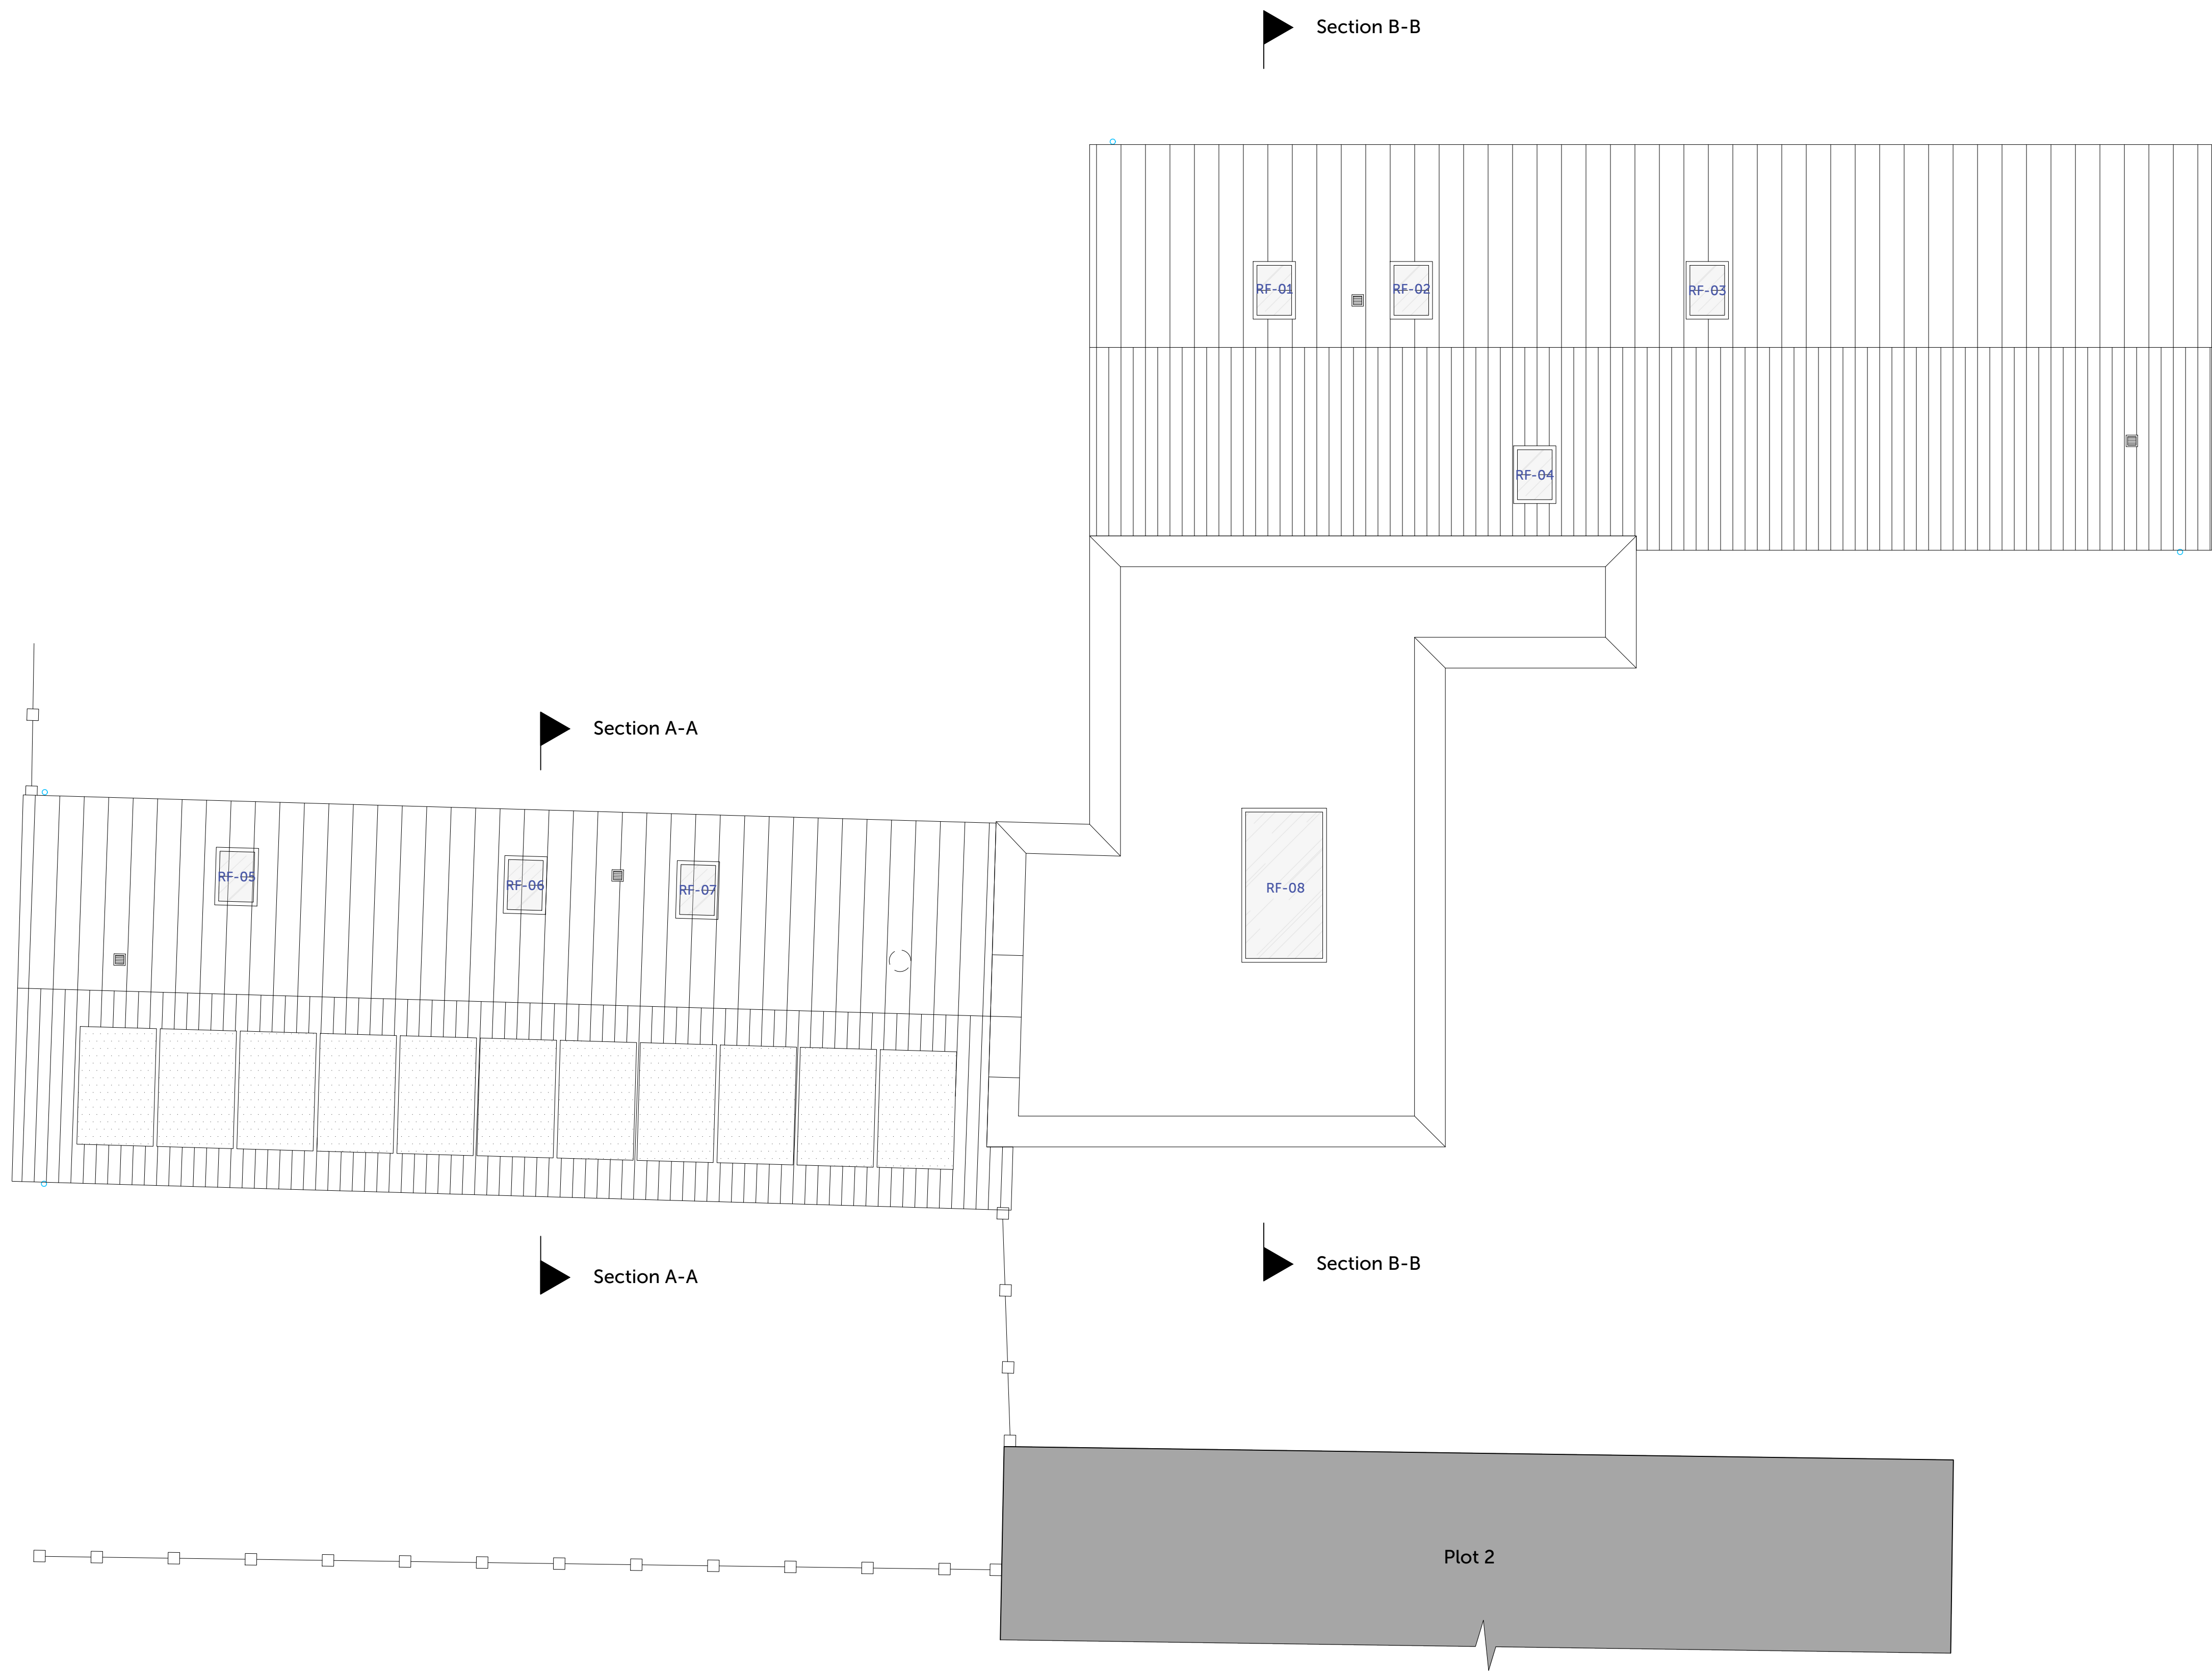

Rev.	Description	Date	Checked Rev. by
A05	Issued to Client and third parties	26/11/2021	WBH
A04	Issued to Client and third parties	27/10/2021	WBH
A03	Issued to Client and third parties	24/08/2021	DJT
A02	Issued to Building Control	04/08/2021	WBH
A01	Issued to Building Control	14/06/2021	WBH

Client  
**Mr R. Marriott**

Project Title  
**Barn Conversion**

Site Details  
**Bambers Yard**  
**Brothertoft, Boston**  
**PE20 3SW**

Title  
**Proposed Roof Plan**

Drawing Number  
**J1767-BR-03**

Revision  
**A01**

Drawn  
**WBH**

Check  
**DJT**

Date  
**JULY 2021**

Scale  
**1:50**

Print  
**A1**

Origin Design Studio Ltd  
Holly House, Meadow Lane  
South Hykeham, Lincoln LN6 9PF

T. 01522 405100  
E. [info@origindesignstudio.co.uk](mailto:info@origindesignstudio.co.uk)  
[www.origindesignstudio.co.uk](http://www.origindesignstudio.co.uk)