


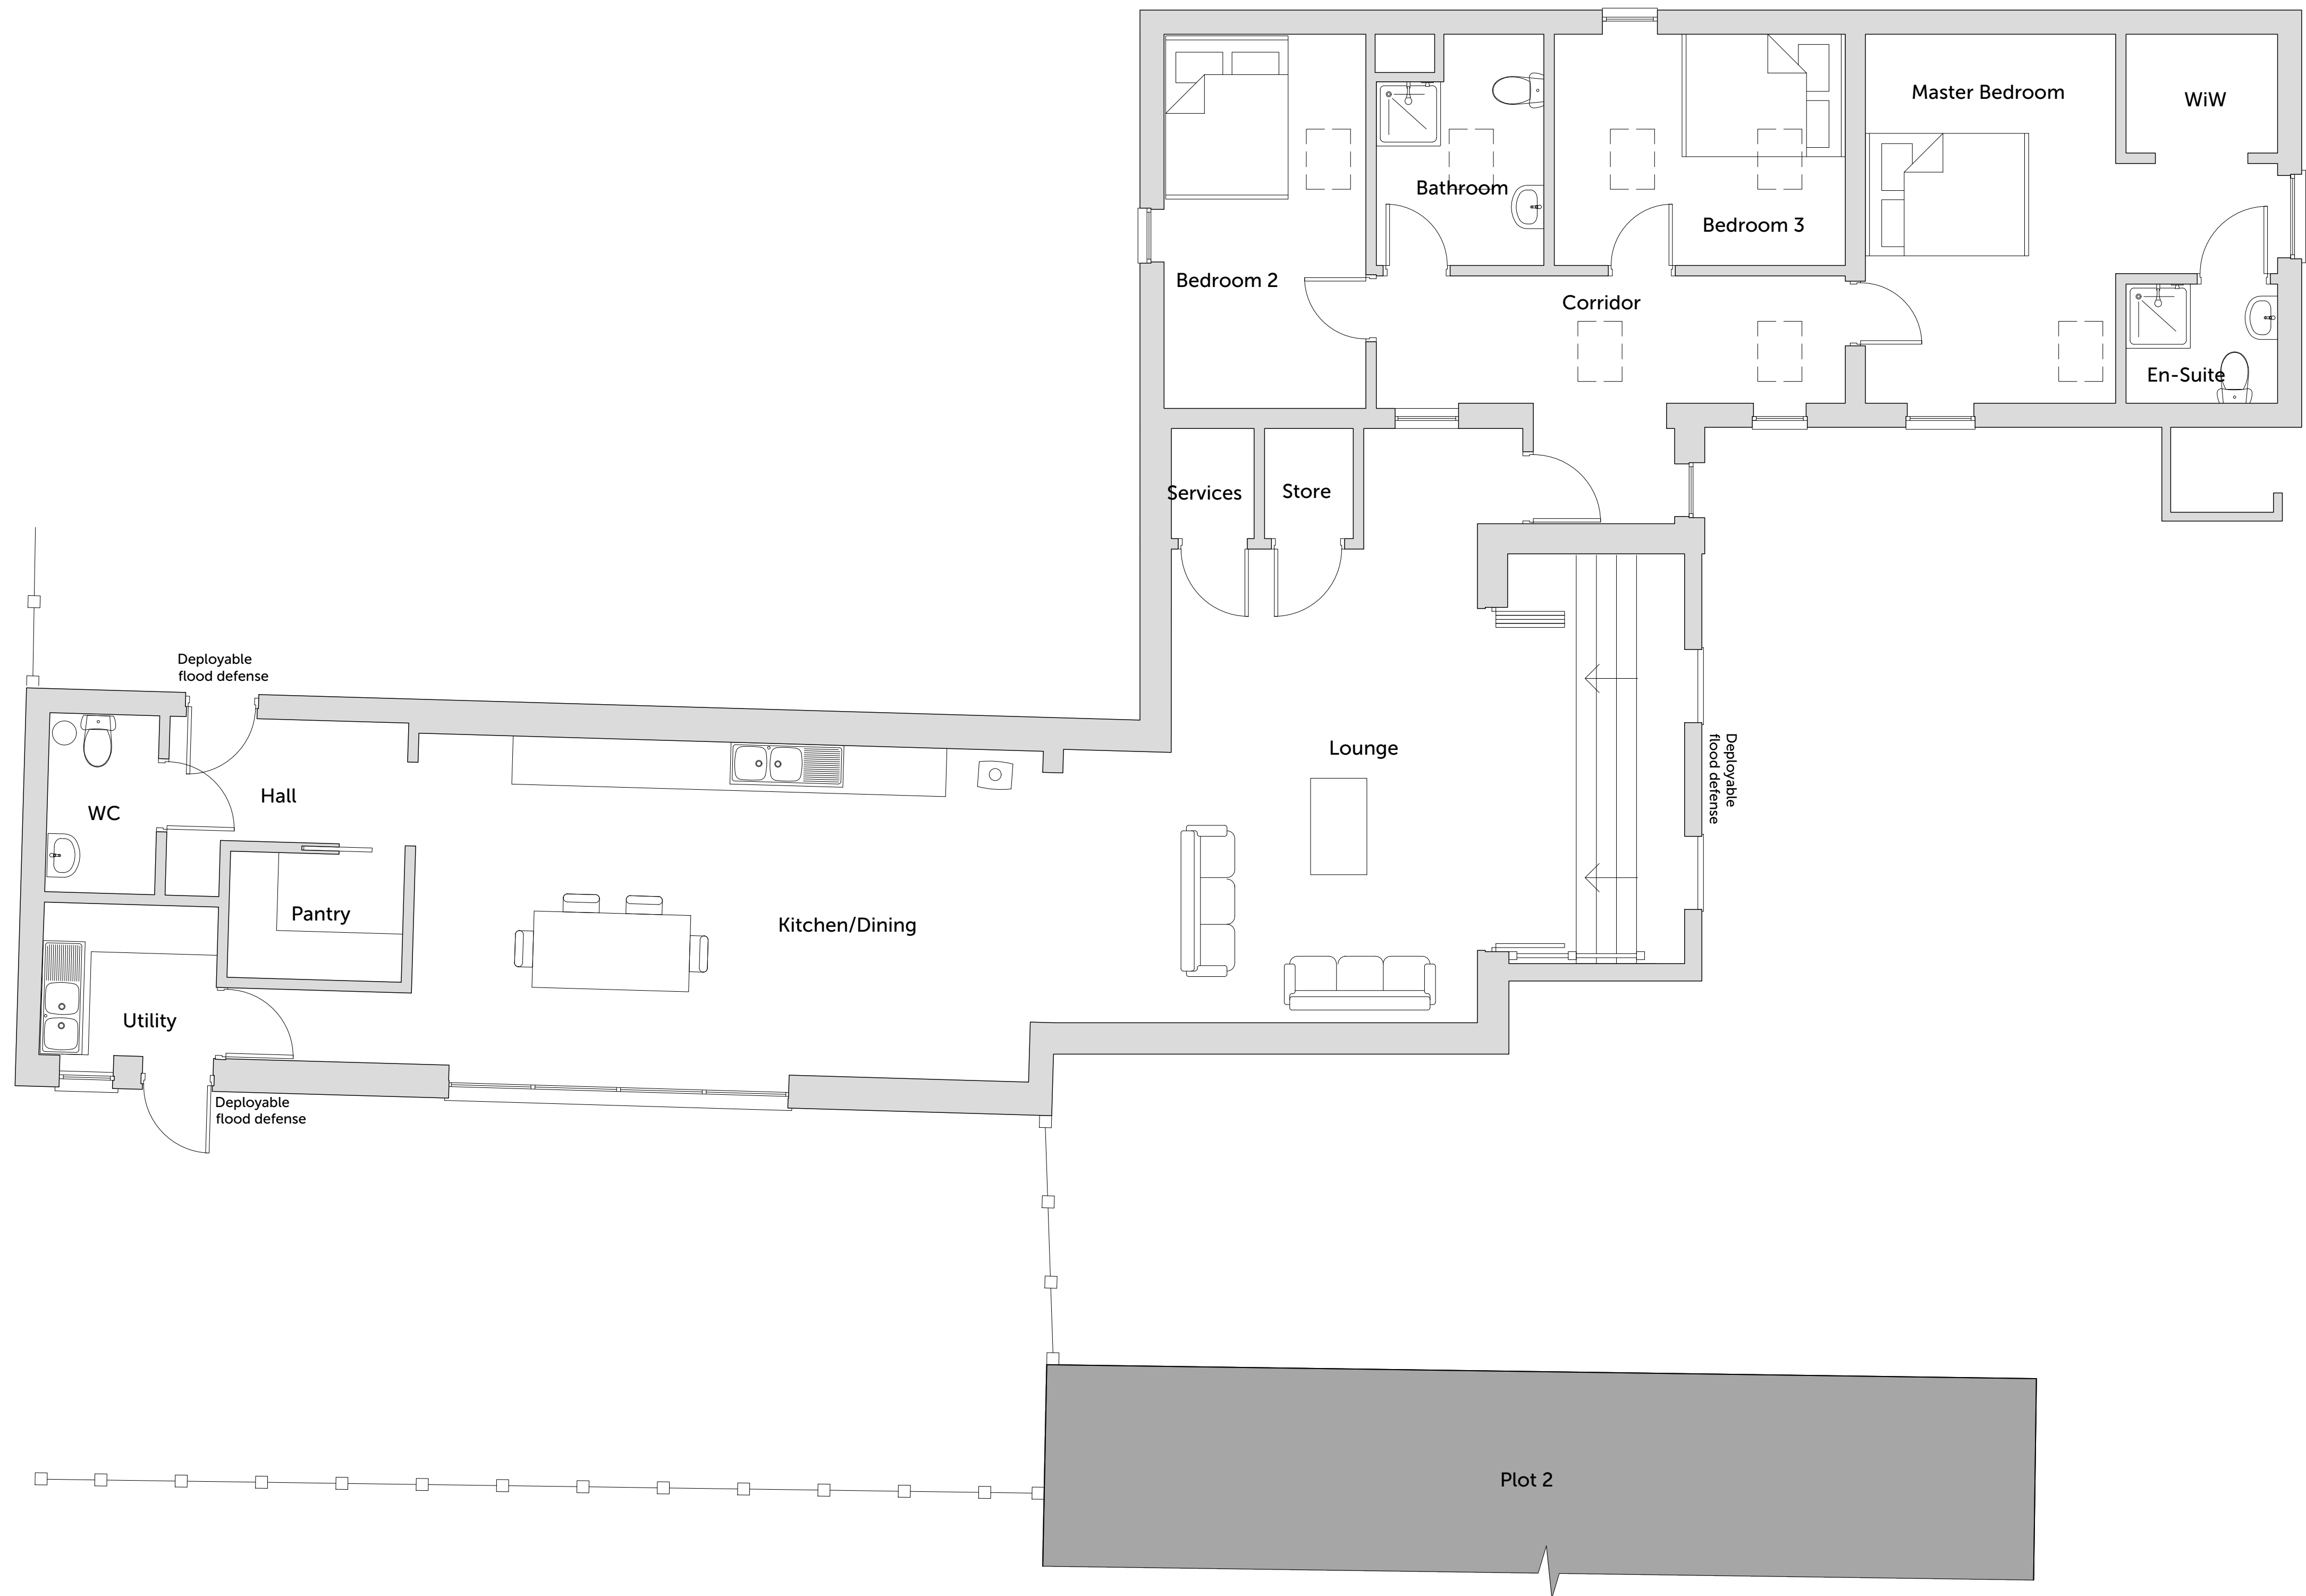

**COPYRIGHT**  
Origin Design Studio has prepared and issued this document to the named client and associated professionals related to this project. Origin Design Studio retains ownership. We do not give permission for reproduction and editing without consultation and our approval.

**GENERAL NOTES**  
This drawing is to be read in conjunction with all relevant Engineers, Architect's and specialists' drawings. Do not scale from this or any other Origin Design Studio drawing. All dimensions to be checked on site prior to construction or fabrication. Changes to specification are to contractors risk. All changes should be brought to the attention of the client/Building Control for approval. Please report any errors immediately.



Rev.	Description	Date	Checked
P04	Issued to UPA	01/10/2021	DJT
P03	Issued to UPA	22/09/2021	MJO
P02	Issued to UPA	20/09/2021	DJT
P01	Issued to UPA	23/07/2021	MJO

Client  
**Mr R. Marriott**

Project Title  
**Barn Conversion**

Site Details  
**Bambers Yard**  
**Brothertoft, Boston**  
**PE20 3SW**

Title  
**Proposed Ground Floor Plan**

Drawing Number  
**J1767-PL-100**

Revision  
**P04**

Drawn	Check	Date
DJT	MJO	JULY 2021

Scale	Print
1:50	A1



Origin Design Studio Ltd  
Holly House, Meadow Lane  
South Hykeham, Lincoln LN6 9PF

T. 01522 405100  
E. [info@origindesignstudio.co.uk](mailto:info@origindesignstudio.co.uk)  
[www.origindesignstudio.co.uk](http://www.origindesignstudio.co.uk)

**PROPOSED GROUND FLOOR PLAN**  
1 : 50

