



Proposed Raised
ridge (North Barn)
+07.771 ODN

Proposed parapet
top
+06.190 ODN

Proposed ground
level
+02.230 ODN

Proposed Raised
ridge (North Barn)
+07.771 ODN


Proposed parapet
top
+06.190 ODN

Proposed ground
level
+02.230 ODN

Proposed Raised
ridge (North Barn)
+07.771 ODN


Proposed parapet
top
+06.190 ODN

Proposed ground
level
+02.230 ODN

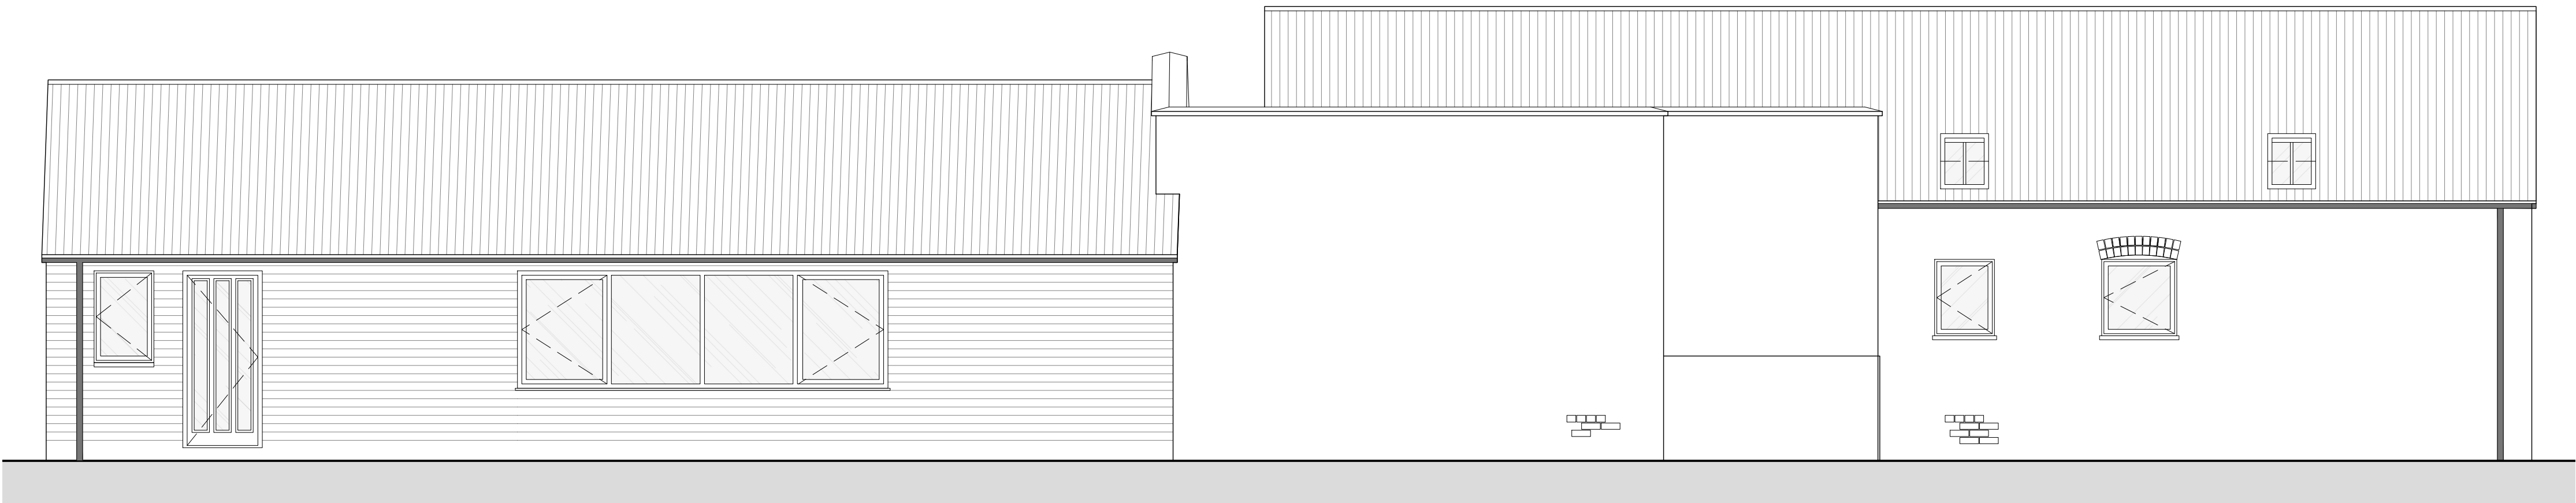


PROPOSED SOUTH EAST ELEVATION

1 : 50

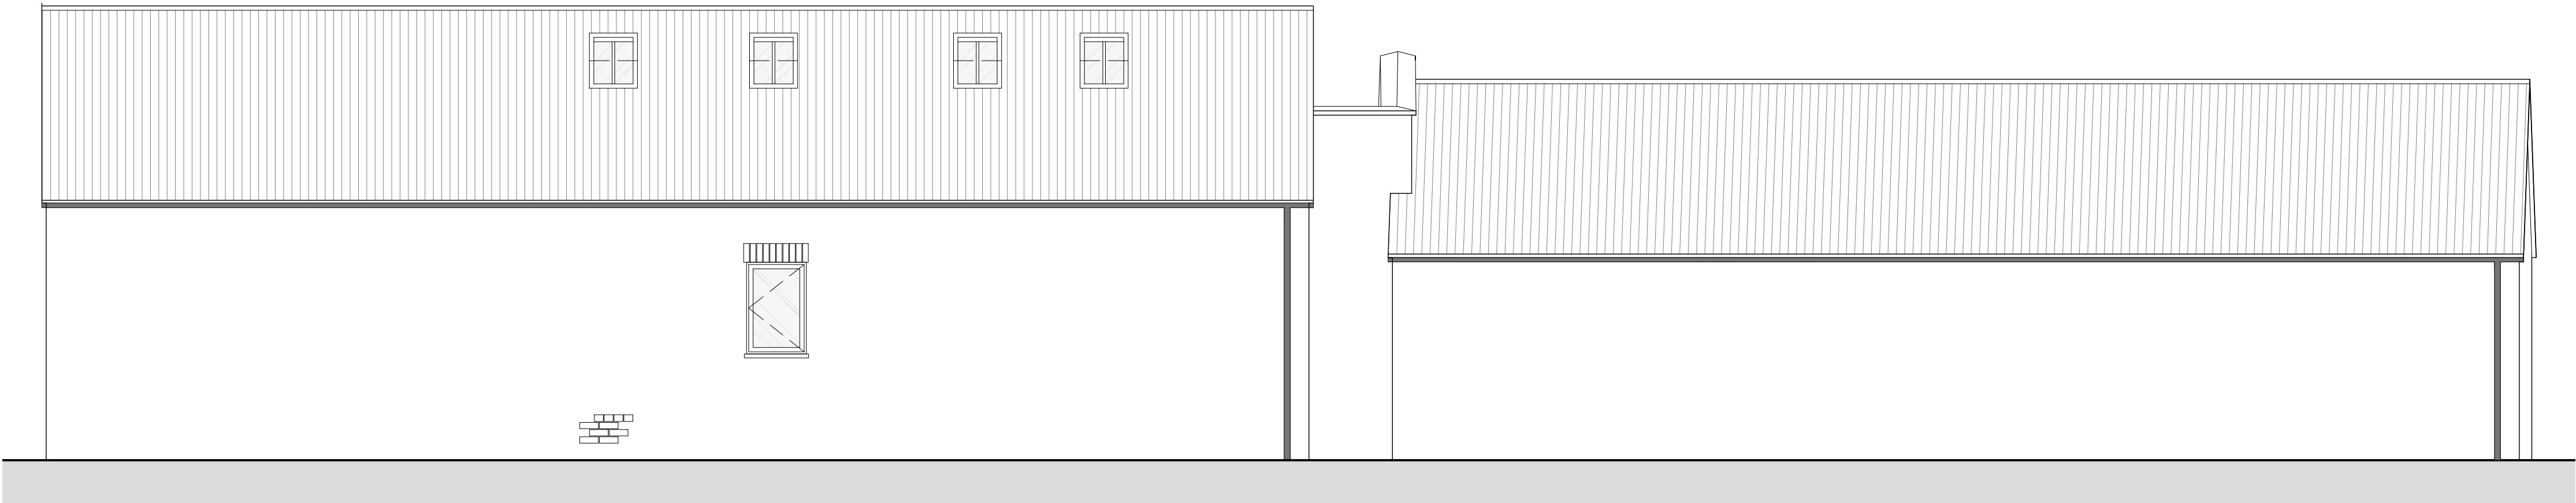


PROPOSED NORTH WEST ELEVATION

1 : 50

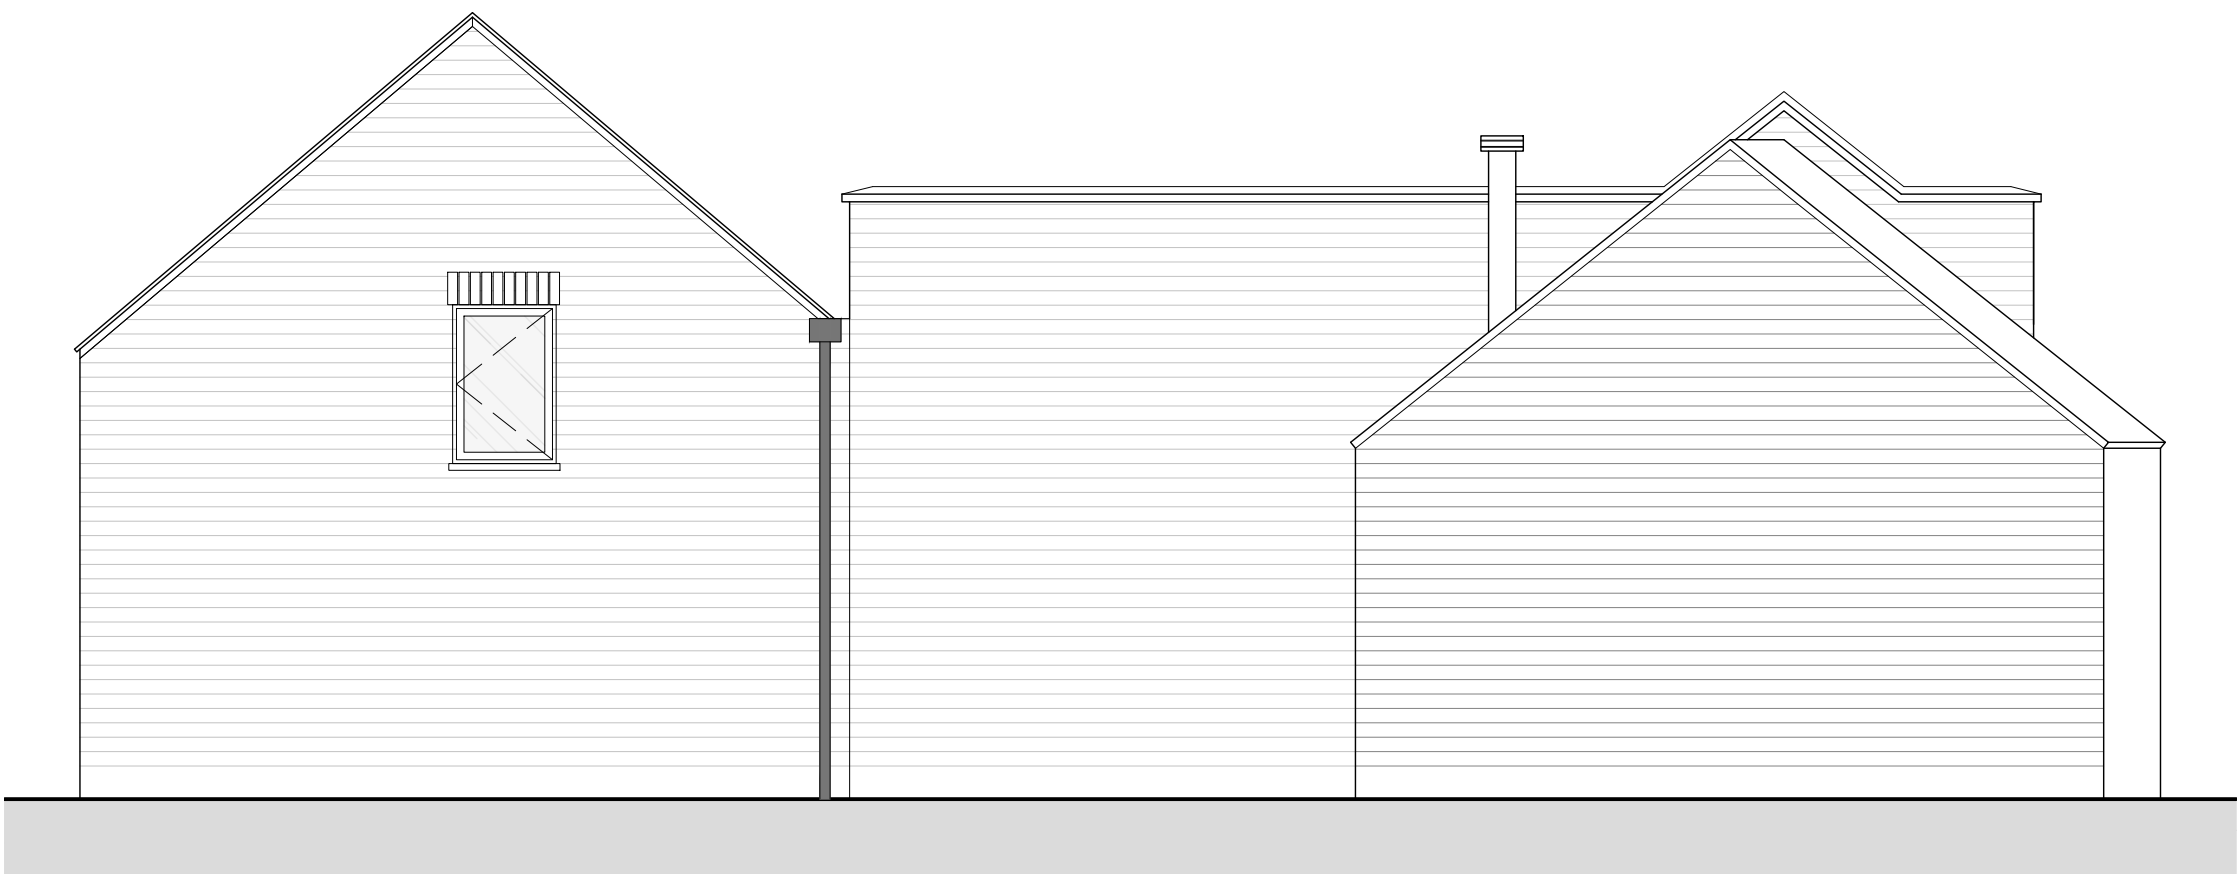

PROPOSED SOUTH WEST ELEVATION

1 : 50

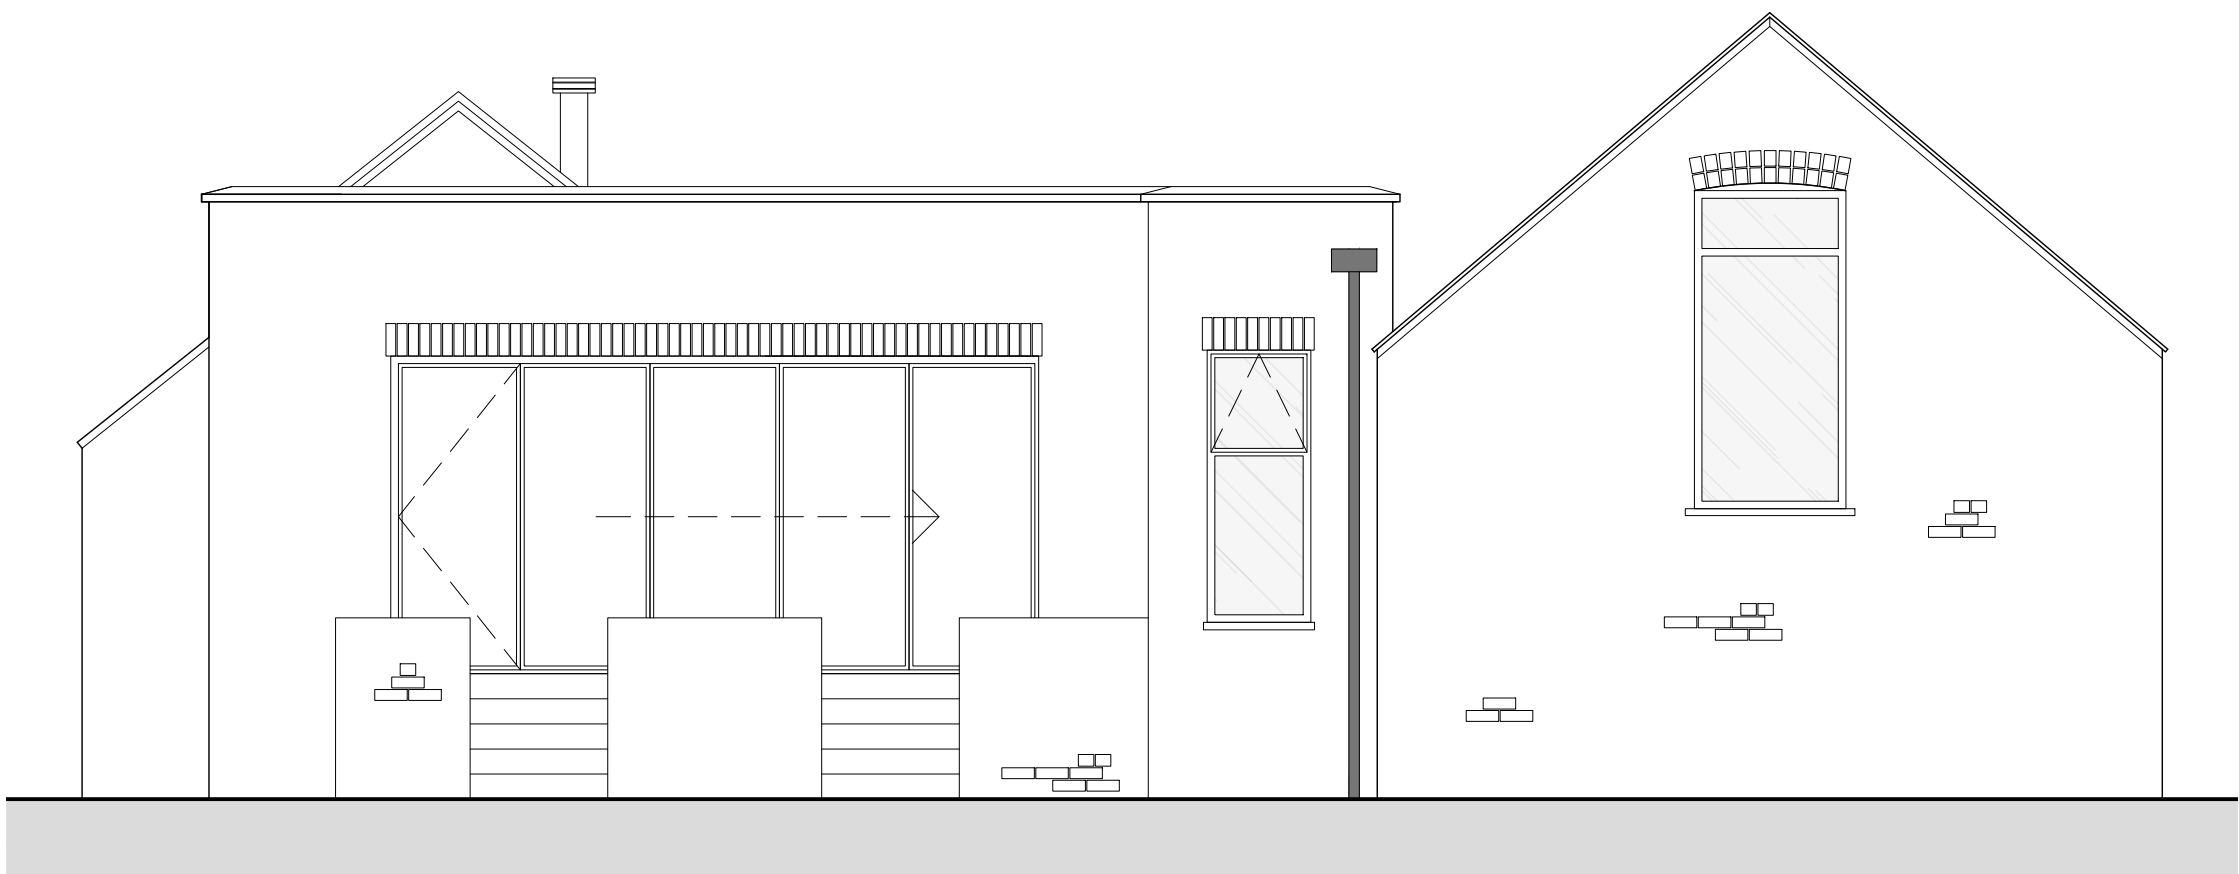

PROPOSED NORTH EAST ELEVATION

1 : 50

COPYRIGHT
Origin Design Studio has prepared and issued this document to the named client and associated professionals related to this project. Origin Design Studio retains ownership. We do not give permission for reproduction and editing without consultation and our approval.

GENERAL NOTES
This drawing is to be read in conjunction with all relevant Engineers, Architect's and specialists' drawings. Do not scale from this or any other Origin Design Studio drawing. All dimensions to be checked on site prior to construction or fabrication. Changes to specification are to contractors risk. All changes should be brought to the attention of the client/Building Control for approval. Please report any errors immediately.

Rev.	Description	Date	Checked Rev. by
P04	Issued to LPA	01/10/2021	DJT
P03	Issued to LPA	22/09/2021	MJO
P02	Issued to LPA	20/09/2021	DJT
P01	Issued to LPA	23/07/2021	MJO

Client
Mr R. Marriott

Project Title
Barn Conversion

Site Details
**Bambers Yard
Brothertoft, Boston
PE20 3SW**

Title
Proposed Elevations

Drawing Number
J1767-PL-101

Revision
P04

Drawn
DJT

Check
MJO

Date
JULY 2021

Scale
1:50

Print
A1



Origin Design Studio Ltd
Holly House, Meadow Lane
South Hykeham, Lincoln LN6 9PF

T. 01522 405100
E. info@origindesignstudio.co.uk
www.origindesignstudio.co.uk

