






Existing Ridge Level
+04.481



Existing Eaves Level
+02.477



Ground FFL North
East +00.000
Ground FFL South
West -00.230

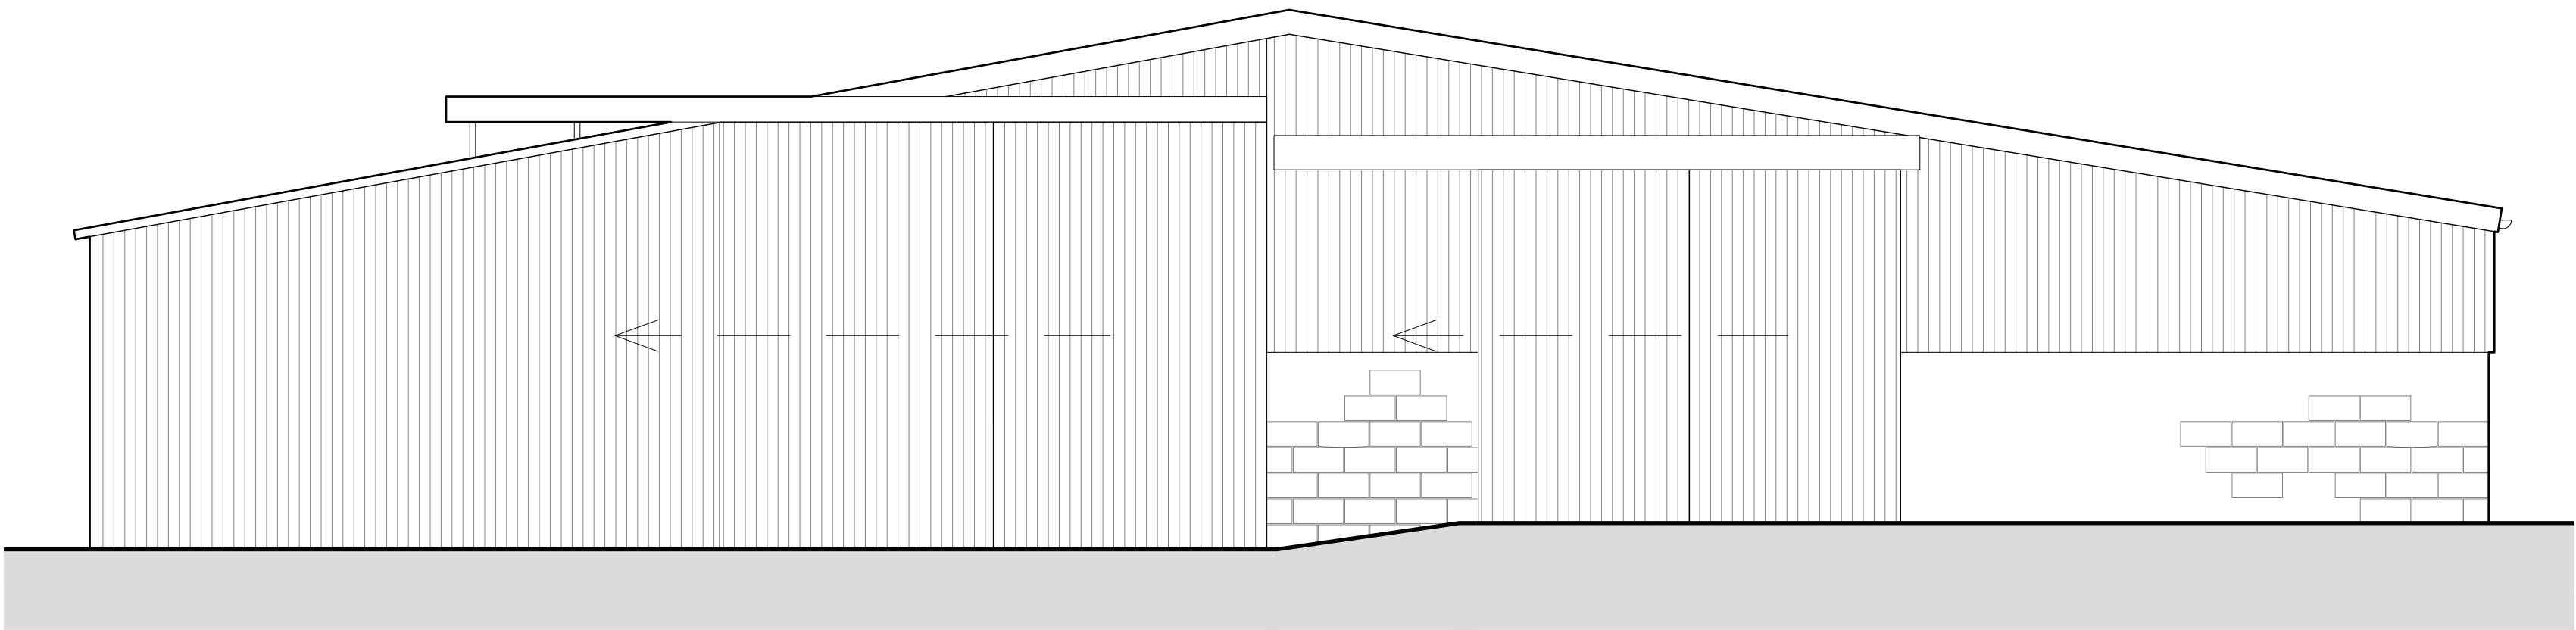  

EXISTING SOUTH EAST ELEVATION

1 : 50



Existing Ridge Level
+04.481



Existing Eaves Level
+02.477




Ground FFL North
East +00.000
Ground FFL South
West -00.230

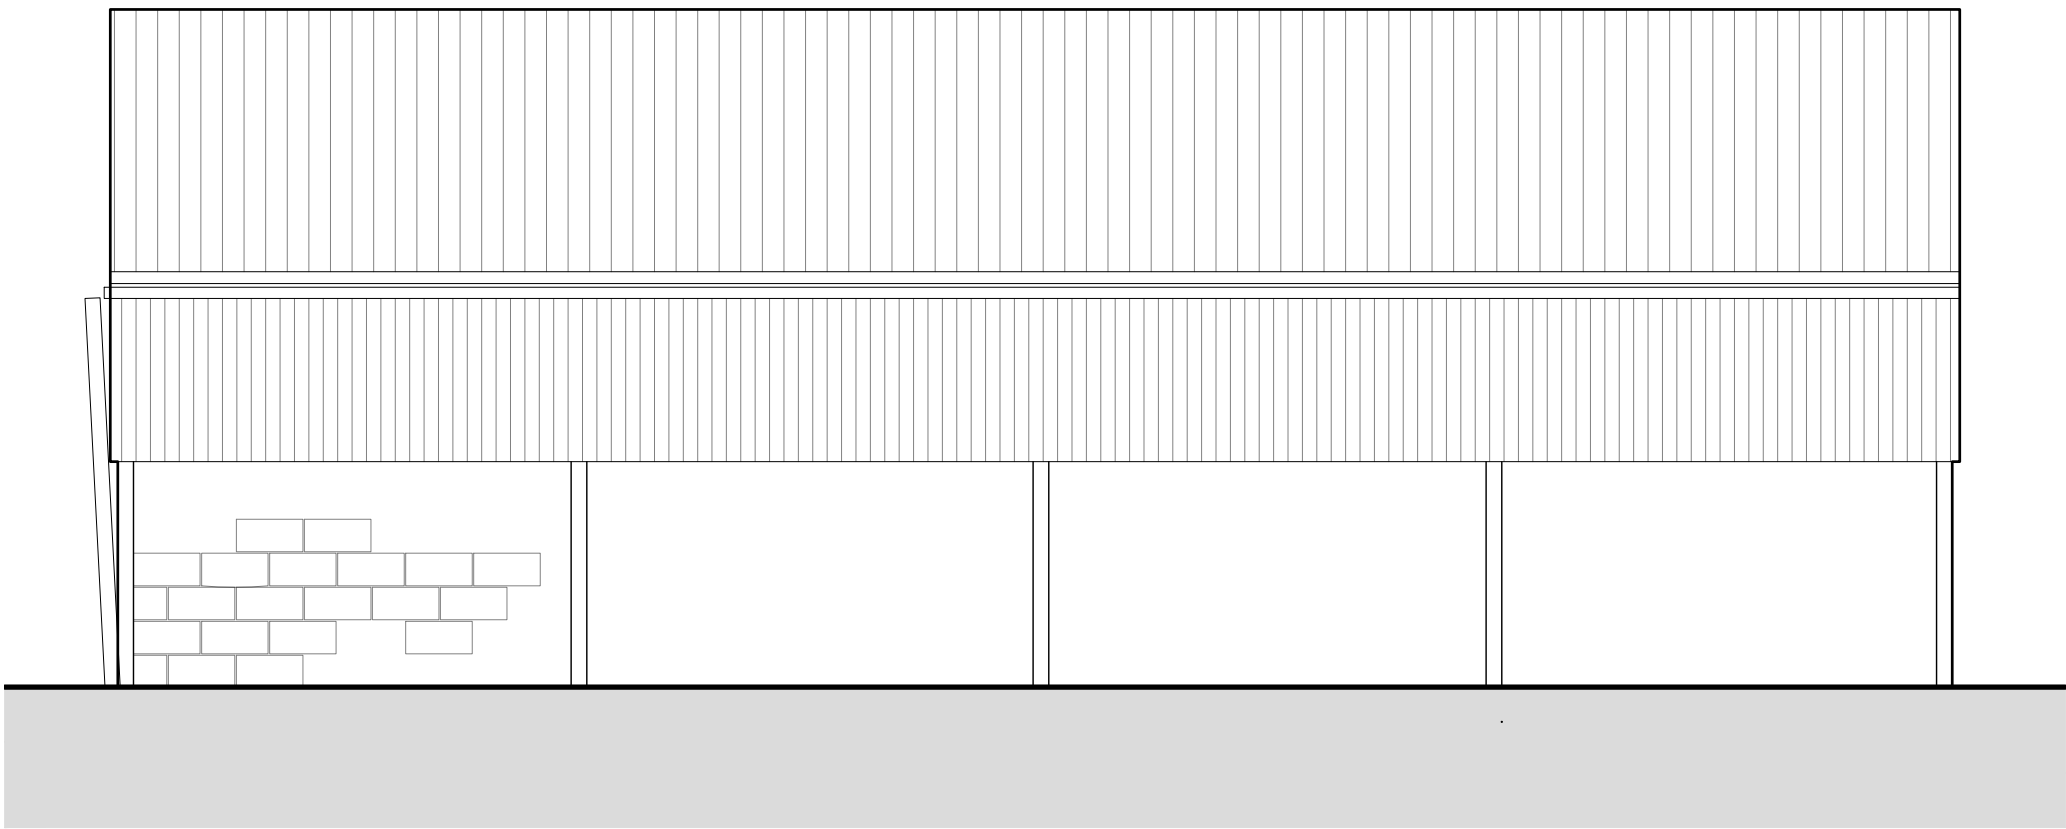 

EXISTING NORTH EAST ELEVATION

1 : 50

 

COPYRIGHT
Origin Design Studio has prepared and issued this document to the named client and associated professionals related to this project. Origin Design Studio retains ownership. We do not give permission for reproduction and editing without consultation and our approval.

GENERAL NOTES
This drawing is to be read in conjunction with all relevant Engineers, Architect's and specialists' drawings. Do not scale from this or any other Origin Design Studio drawing. All dimensions to be checked on site prior to construction or fabrication. Changes to specification are to contractors risk. All changes should be brought to the attention of the client/Building Control for approval. Please report any errors immediately.

AD1	Issued to client	01/04/2022	MJO
			WBH
Rev.	Description	Date	Checked Rev. by

Client
Mr James Cheer

Project Title
Barn Conversion

Site Details
Land to the West of Sea Dyke Road
Seadyke, nr Kirtton
PE20 1QE

Title
Existing Elevations
1 of 2

Drawing Number
J1883-SCH-11

Print Size
A1



Origin Design Studio Ltd
Holly House, Meadow Lane
South Hykeham, Lincoln LN6 9PF

T. 01522 405100
E. info@origindesignstudio.co.uk
www.origindesignstudio.co.uk

RIBA 
Chartered Practice