







Existing Ridge Level
+04.481



Existing Eaves Level
+02.477

 

Proposed FFL
+00.500
Ground Level North
East +00.000
Ground Level South
West -00.230

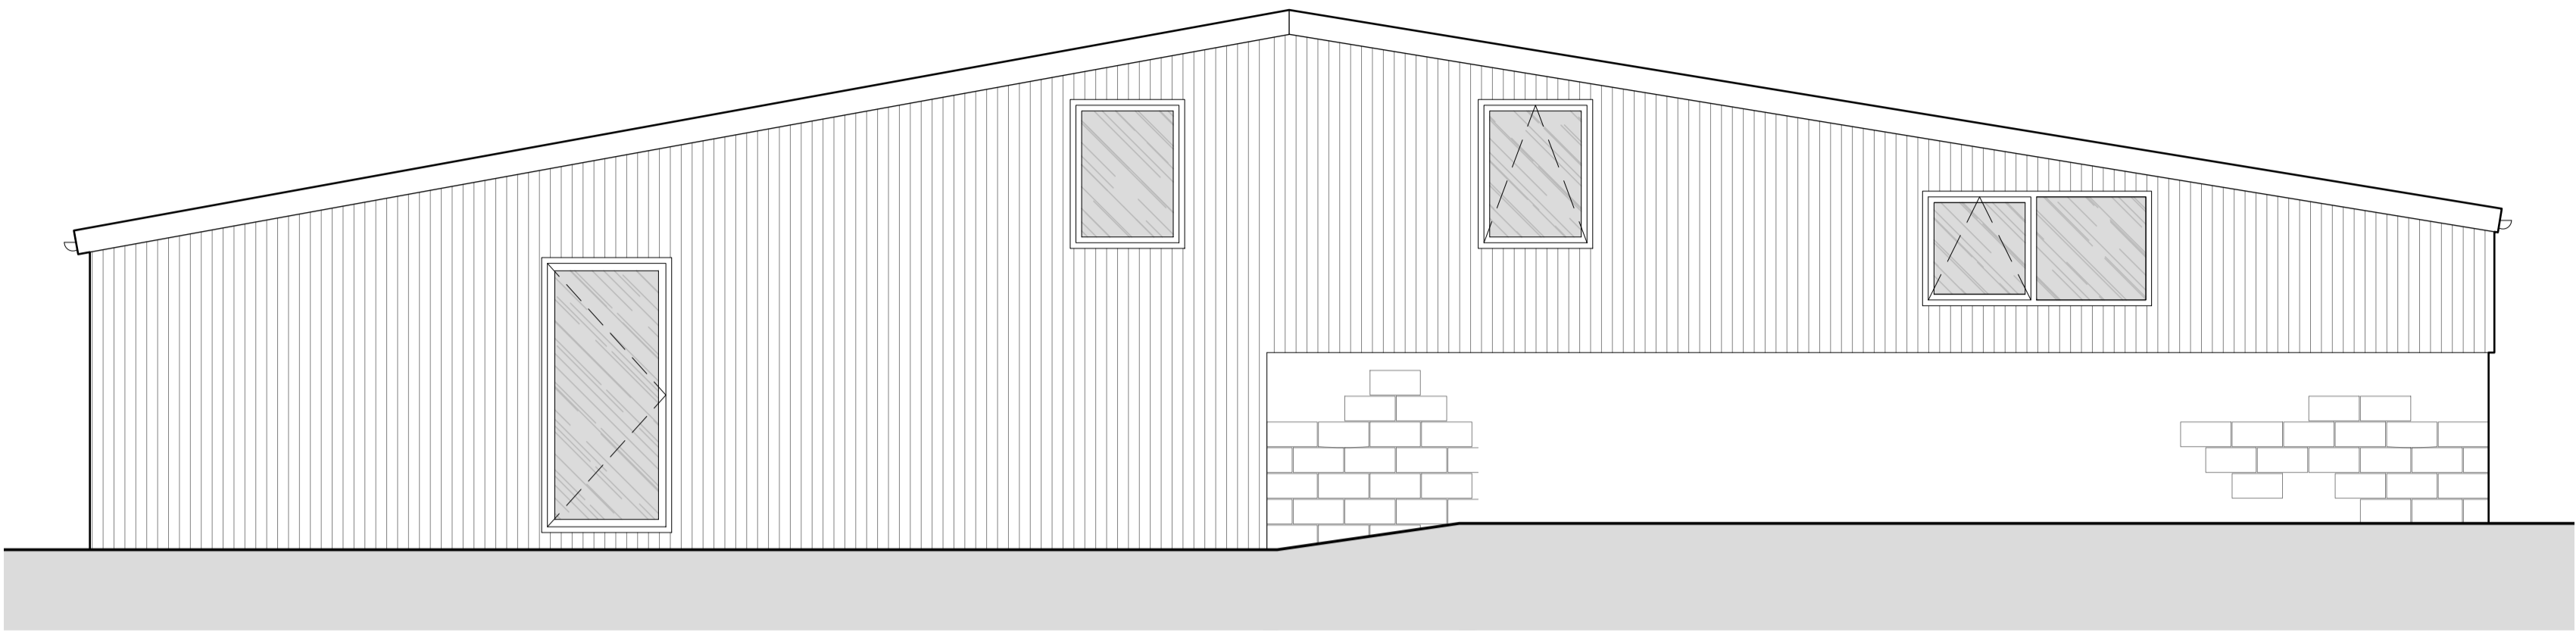  


PROPOSED SOUTH EAST ELEVATION
1 : 50

Existing Ridge Level
+04.481






Existing Eaves Level
+02.477

 

Proposed FFL
+01.600
Proposed FFL
+01.000



Ground Level North
East +00.000
Ground Level South
West -00.230

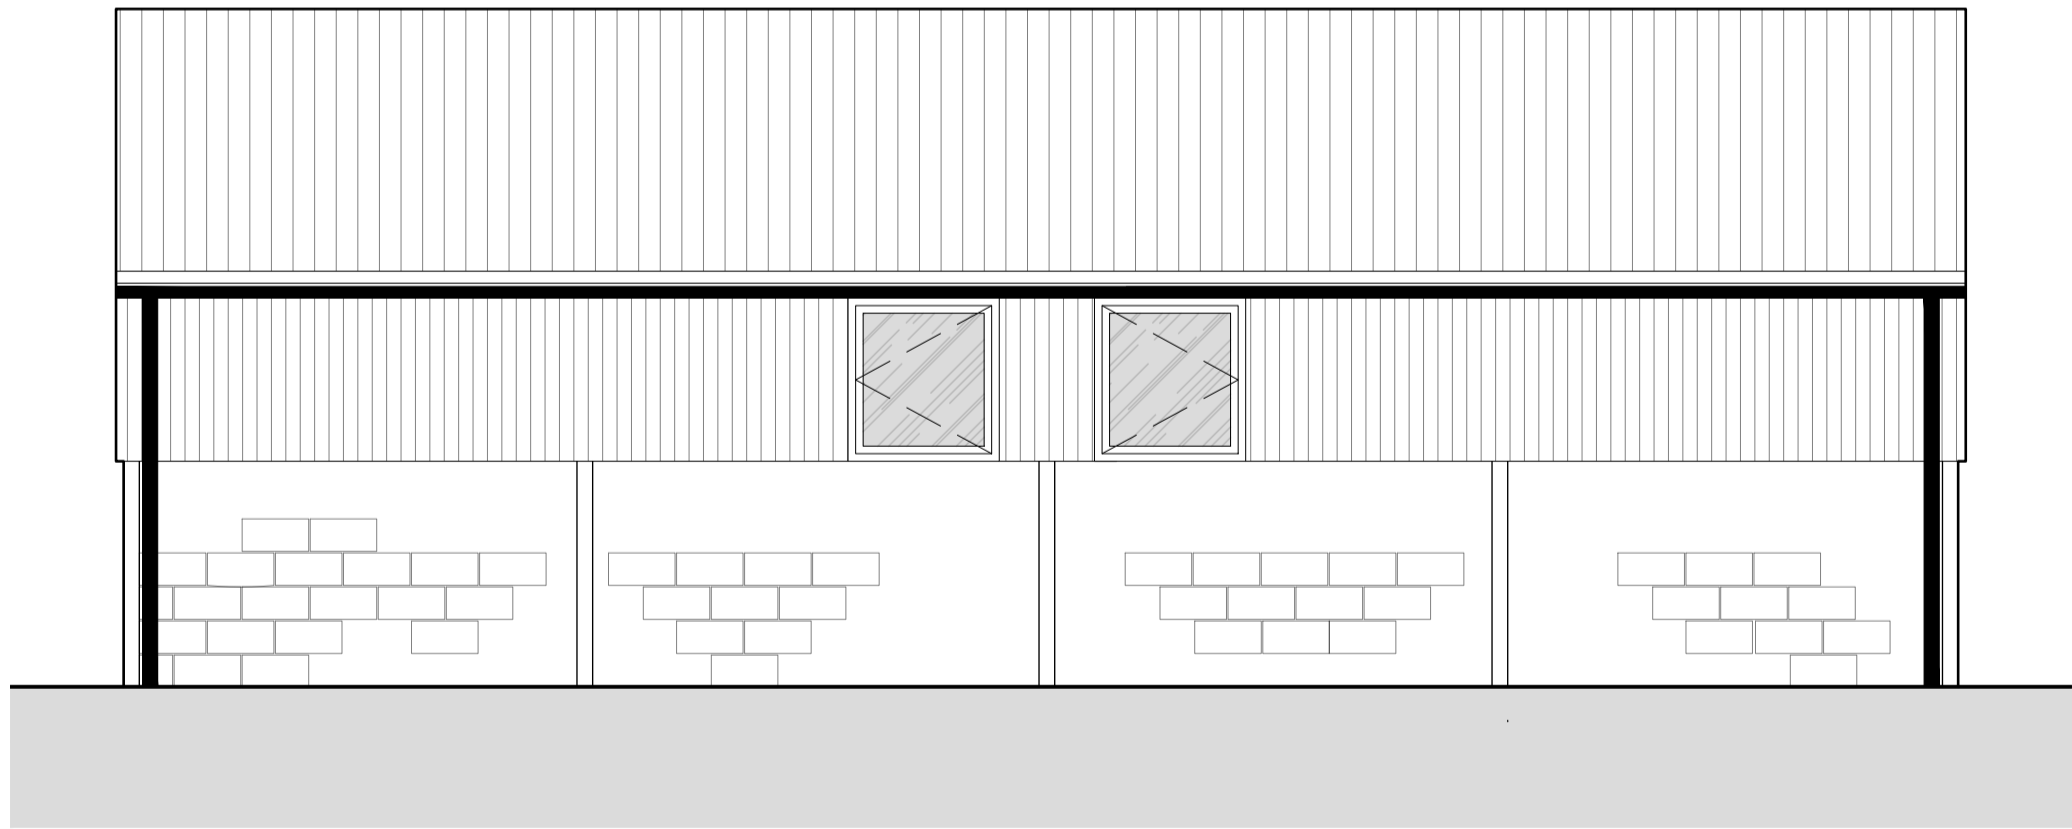  

PROPOSED NORTH EAST ELEVATION
1 : 50



COPYRIGHT
Origin Design Studio has prepared and issued this document to the named client and associated professionals related to this project. Origin Design Studio retains ownership. We do not give permission for reproduction and editing without consultation and our approval.

GENERAL NOTES
This drawing is to be read in conjunction with all relevant Engineers, Architect's and specialists' drawings. Do not scale from this or any other Origin Design Studio drawing. All dimensions to be checked on site prior to construction or fabrication. Changes to specification are to contractors risk. All changes should be brought to the attention of the client/Building Control for approval. Please report any errors immediately.

A02	Revised for the LPA.	24/05/2022	MJO
A01	Issued to client/ LPA.	01/04/2022	MJO
Rev.	Description	Date	Checked Rev. by

Client
Mr James Cheer

Project Title
Barn Conversion

Site Details
Land to the West of Sea Dyke Road
Seadyke, nr Kirtton
PE20 1QE

Title
Proposed Elevations
1 of 2

Drawing Number
J1883-SCH-22

Print Size
A1



Origin Design Studio Ltd
Holly House, Meadow Lane
South Hykeham, Lincoln LN6 9PF

T. 01522 405100
E. info@origindesignstudio.co.uk
www.origindesignstudio.co.uk

RIBA
Chartered Practice