
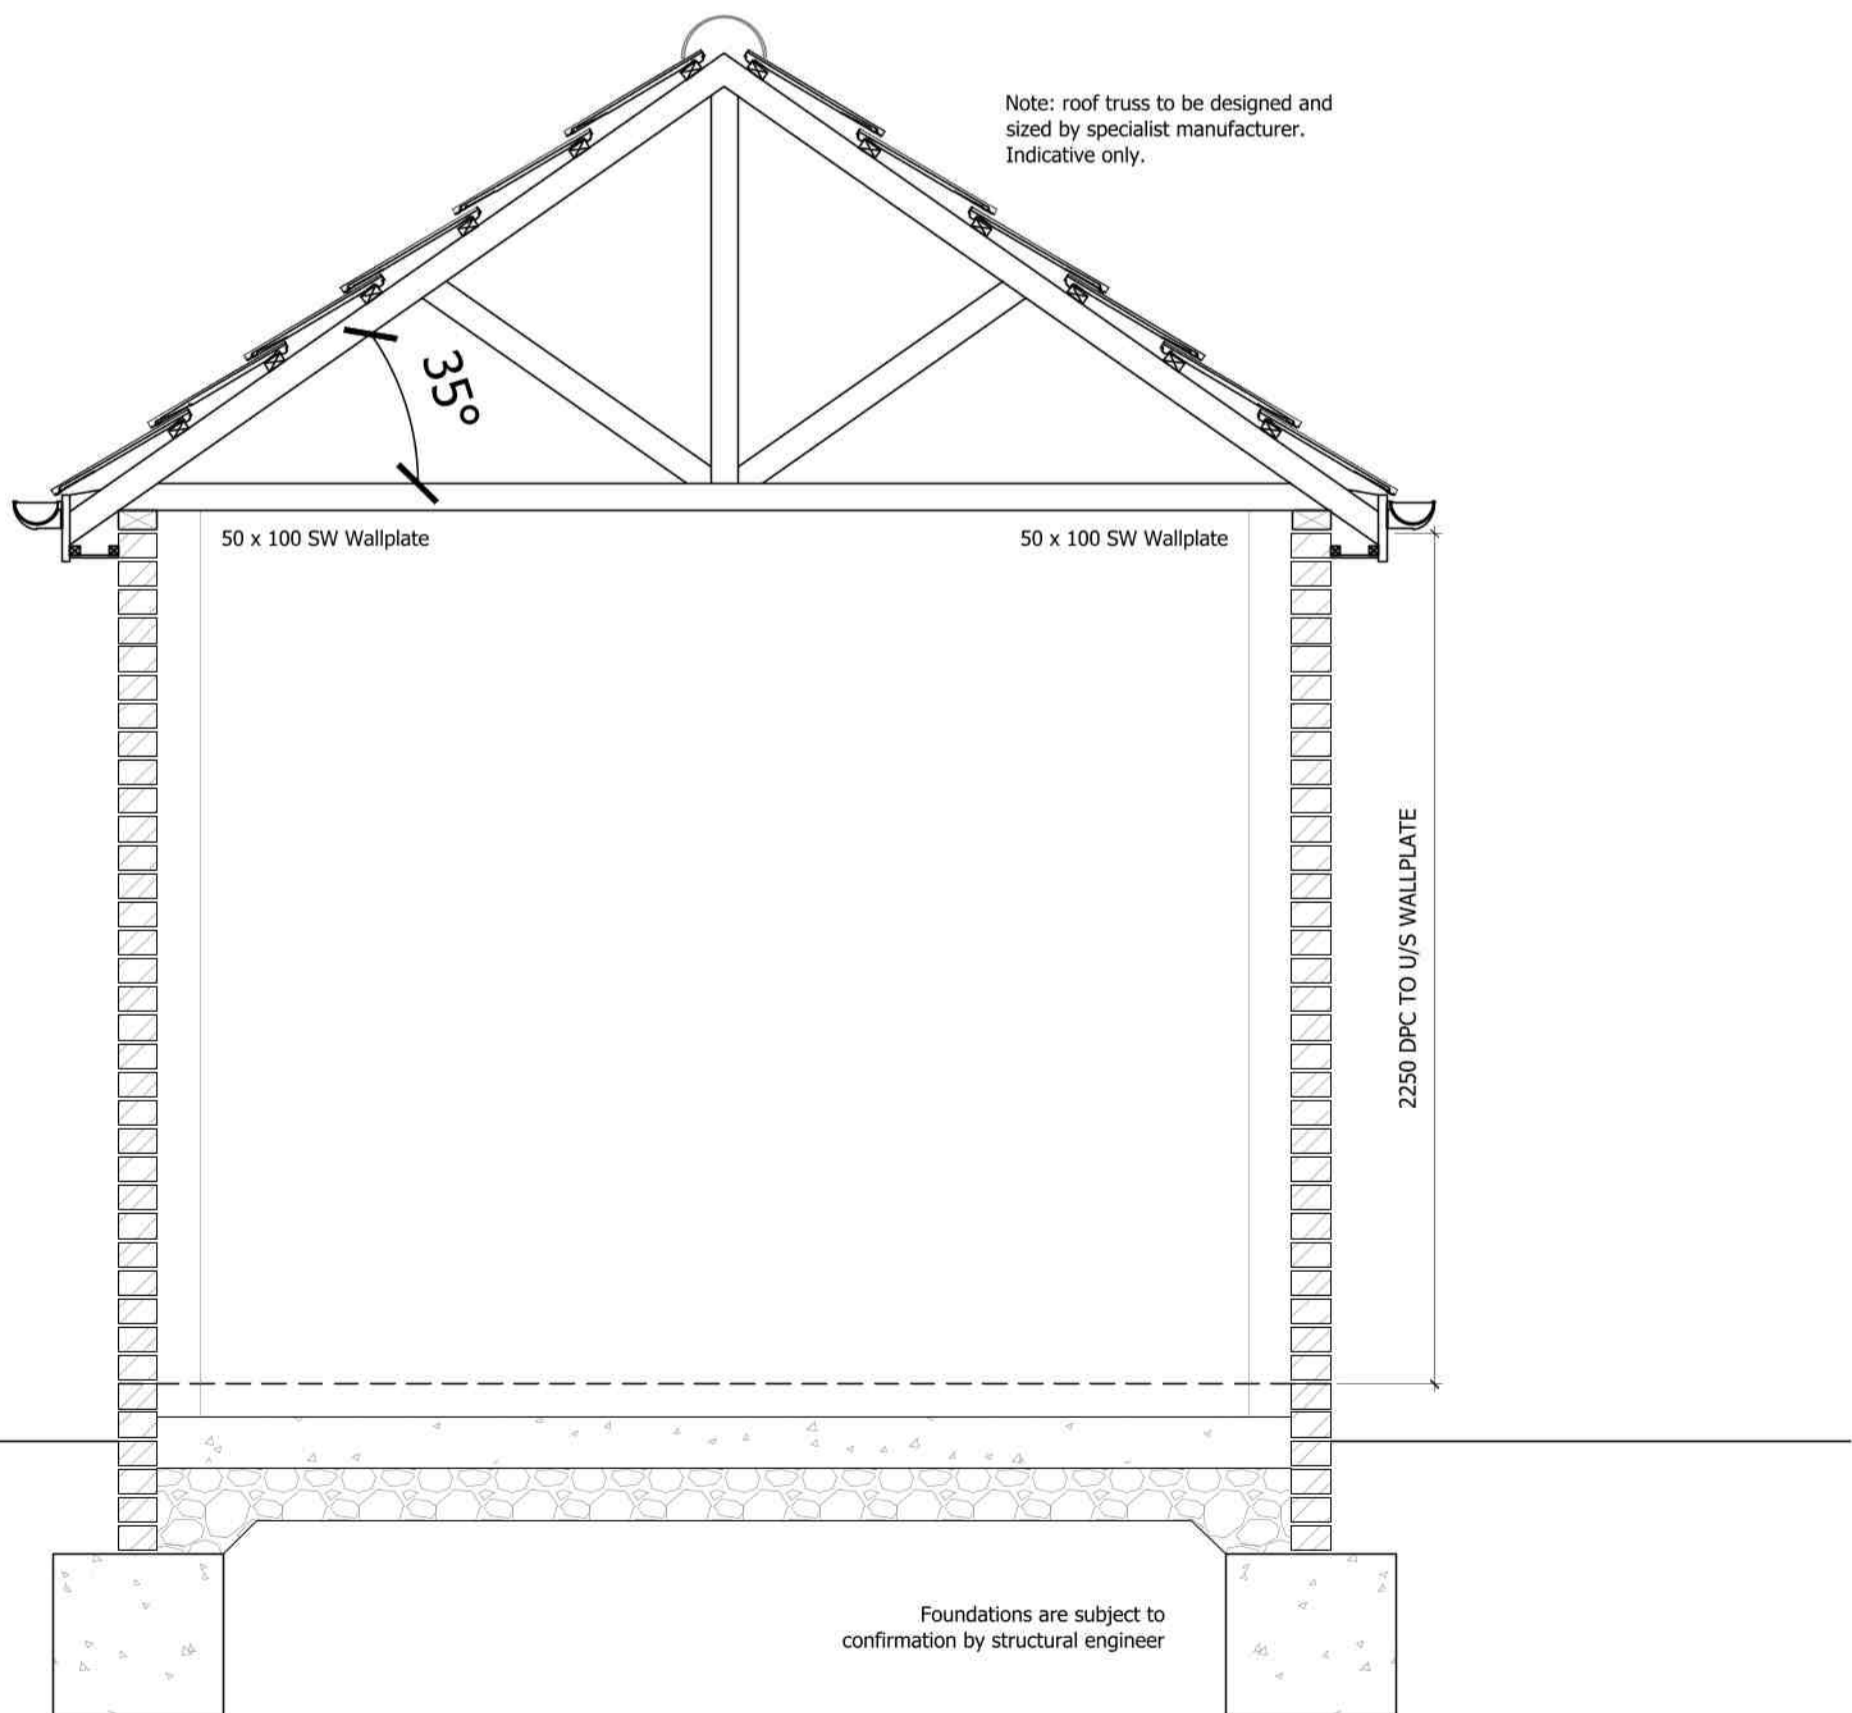



ROOF PLAN PITCH 35°
DESIGN OF ROOF TRUSSES TO BE SUBJECT
TO CONFIRMATION BY TRUSS SPECIALIST.

PLOTS - 47, 56, 74, 86

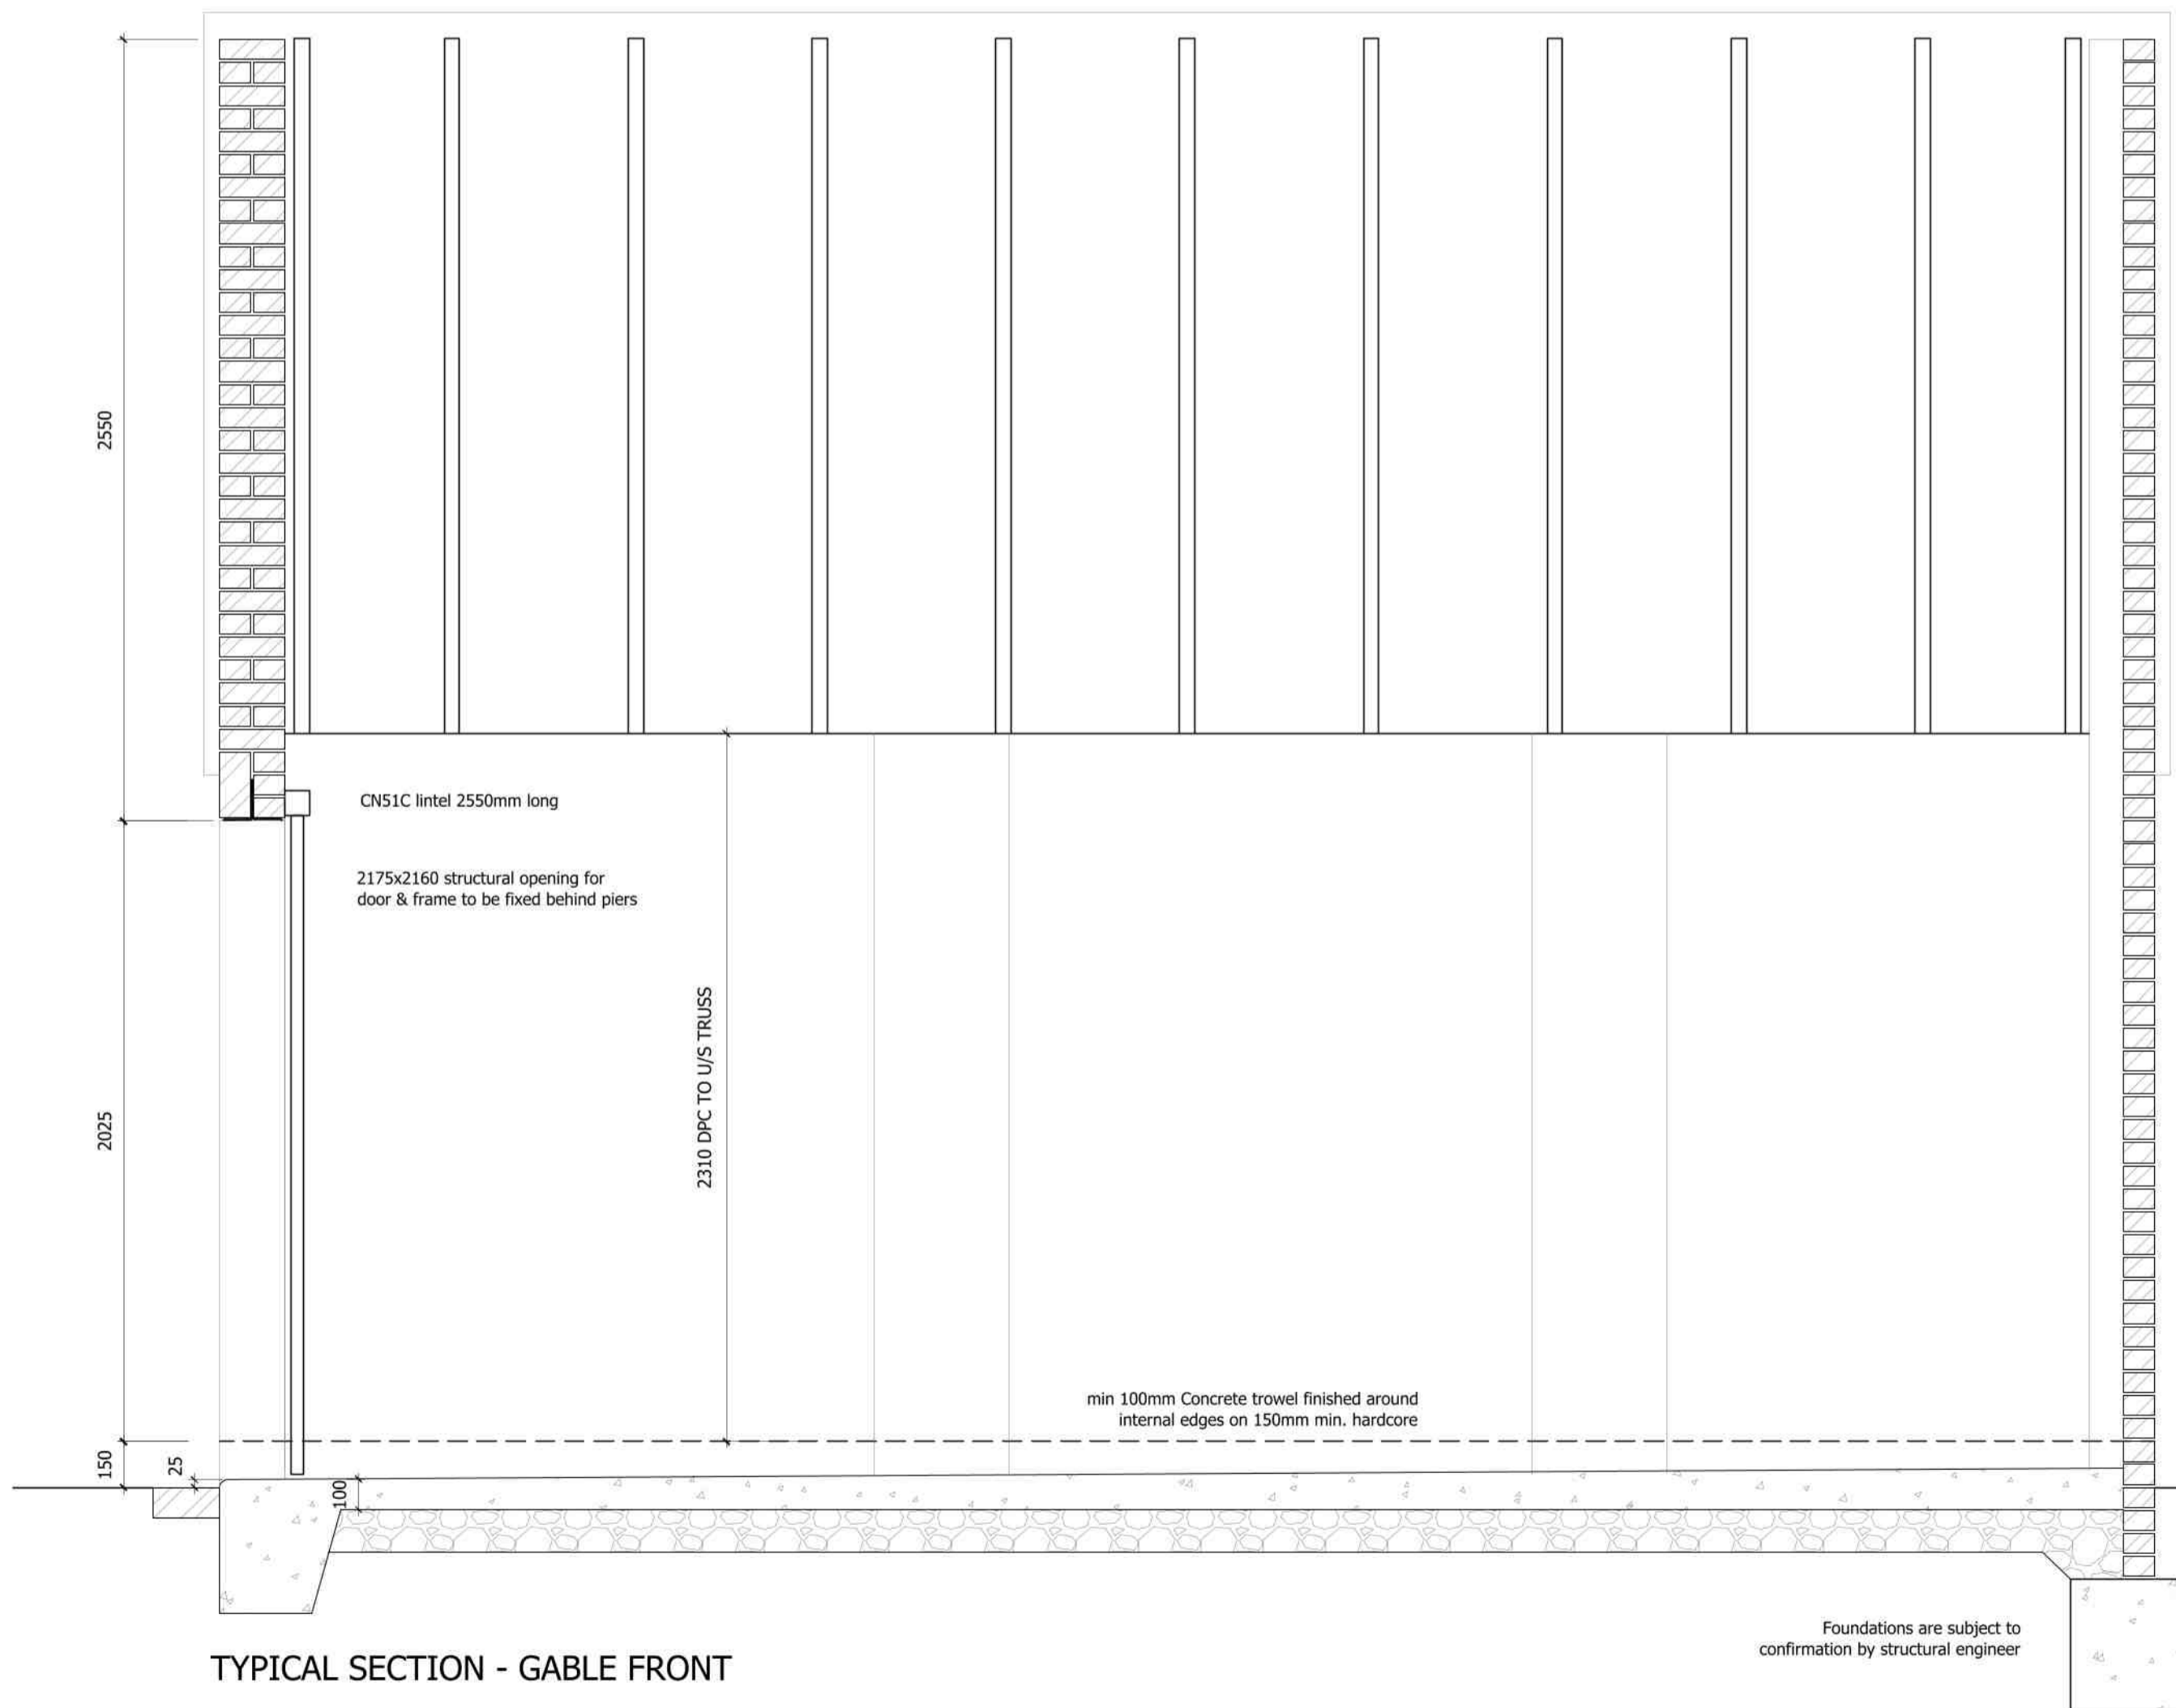

A	12.01.24	DOOR ADDED		AR	
REVISION	DATE	DESCRIPTION		DRAWN	
<div><div></div><div>ORIGINAL SIZE 100PH - THIS PRINT MAY BE REDUCED</div><div></div></div> <div>NOTE: ALL DIMENSIONS, MATERIALS AND WORKMANSHIP IN ACCORDANCE WITH NHBC STANDARDS AND BUILDING REGULATIONS. DO NOT SCALE FROM THIS DRAWING. ALL DIMENSIONS TO BE VERIFIED WITH THE TECHNICAL OFFICE.</div>					
<div><div></div><div><div>ALLISON</div><div>HOMES</div></div></div>		<div>LARKFLEET HOMES LARKFLEET HOUSE SOUTHFIELDS BUSINESS PARK BOURNE LINCOLNSHIRE PE10 0FF TEL: 01778 391550</div>			
PROJECT					
MIDDLEGATE ROAD, FRAMPTON PH2					
DRAWING TITLE					
SINGLE GARAGE DETACHED FRONT GABLE					
SCALE	DATE	DRAWN		APPROVED	
1:50 @A1	11.03.21	DEM		-	
DRAWING NO.				REVISION	
L183/SG/02				A	