


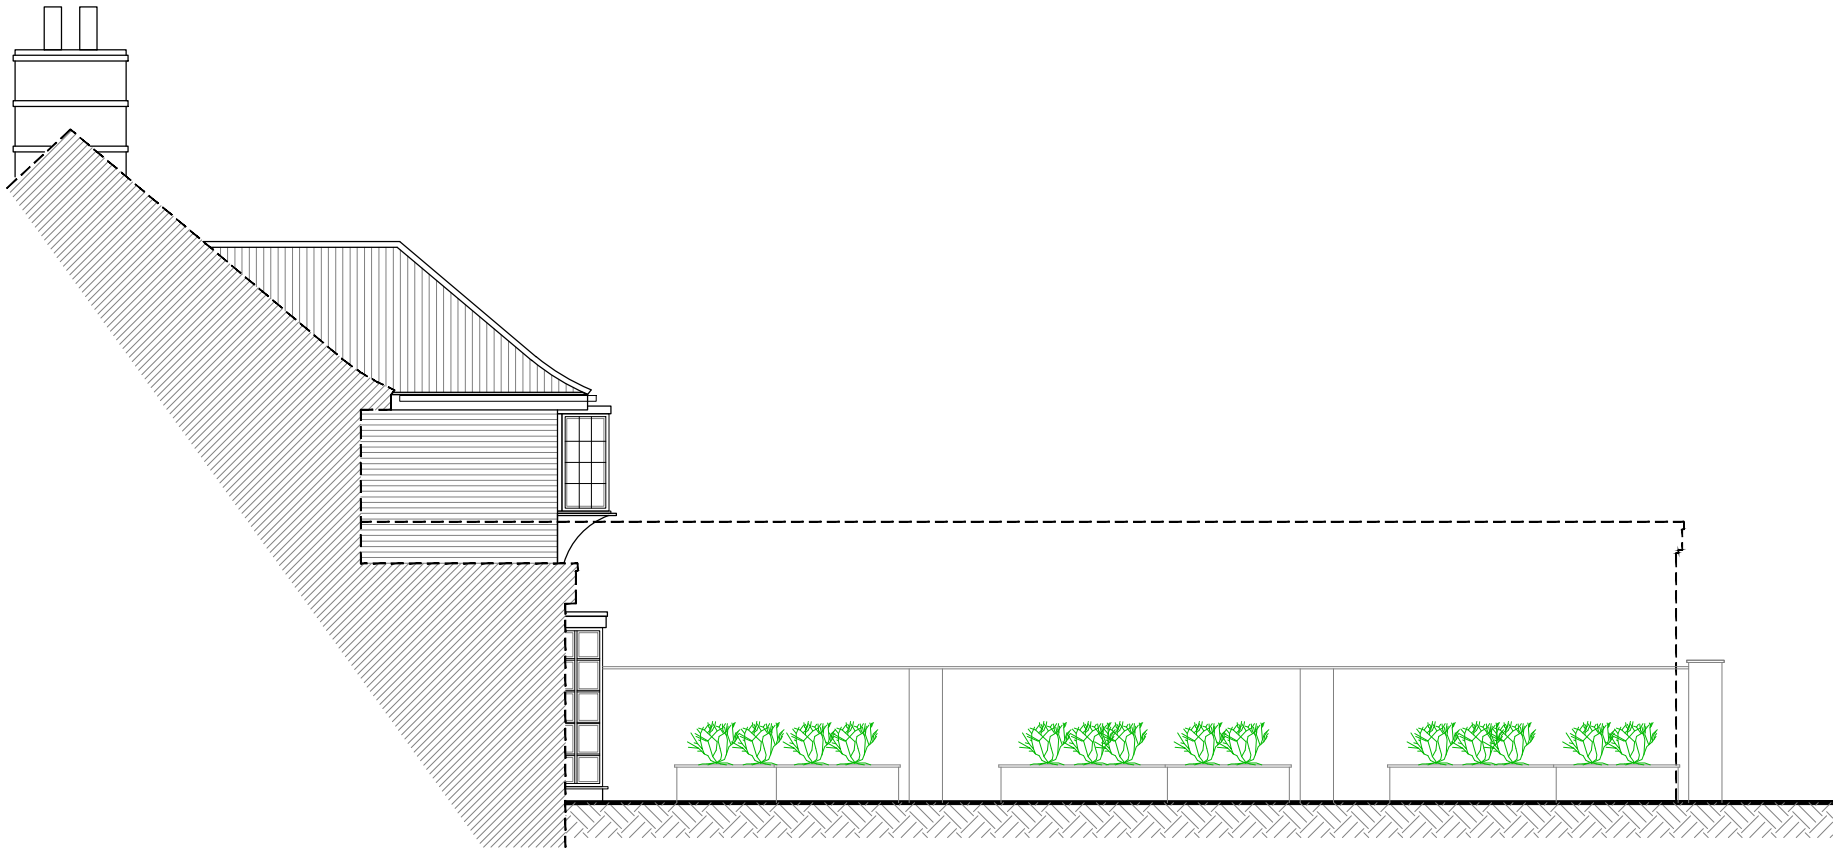

SOUTH ELEVATION



SOUTH ELEVATION

Copyright L.P.C Architectural Design.
Do Not Scale This Drawing

Notes:

- All dimensions to be checked & confirmed on site prior to commencement of works
- All structural elements to be checked & installed strictly in accordance with structural engineers & Manufactures details & specifications.
- All foul & surface water drainage systems to checked & confirmed on site prior to commencement of works.

TO BE READ IN CONJUNCTION WITH PLANNING, BUILDING REGULATION APPROVALS
AND STRUCTURAL ENGINEERS DETAILS AND SPECIFICATION AS NECESSARY

A	XXXXXX	00-00-2020
REV	Note	Date



**ARCHITECTURAL
DESIGN**

07930 915730
lee@lpcdesign.co.uk www.lpcdesign.co.uk

Project/Site		
EXTENSIONS AND ALTERATIONS		
23 Sibsey Road, Boston, Lincolnshire, PE21 9QY		
Client		
SMITH ELECTRICAL LTD		
Dwg Title		
EXISTING SOUTH ELEVATIONS		
Date	MAY 2021	Scale 1:100 @ A3
Dwg No	LPC-264-03a	Revision --
Drawing Status		

APPROVALS