



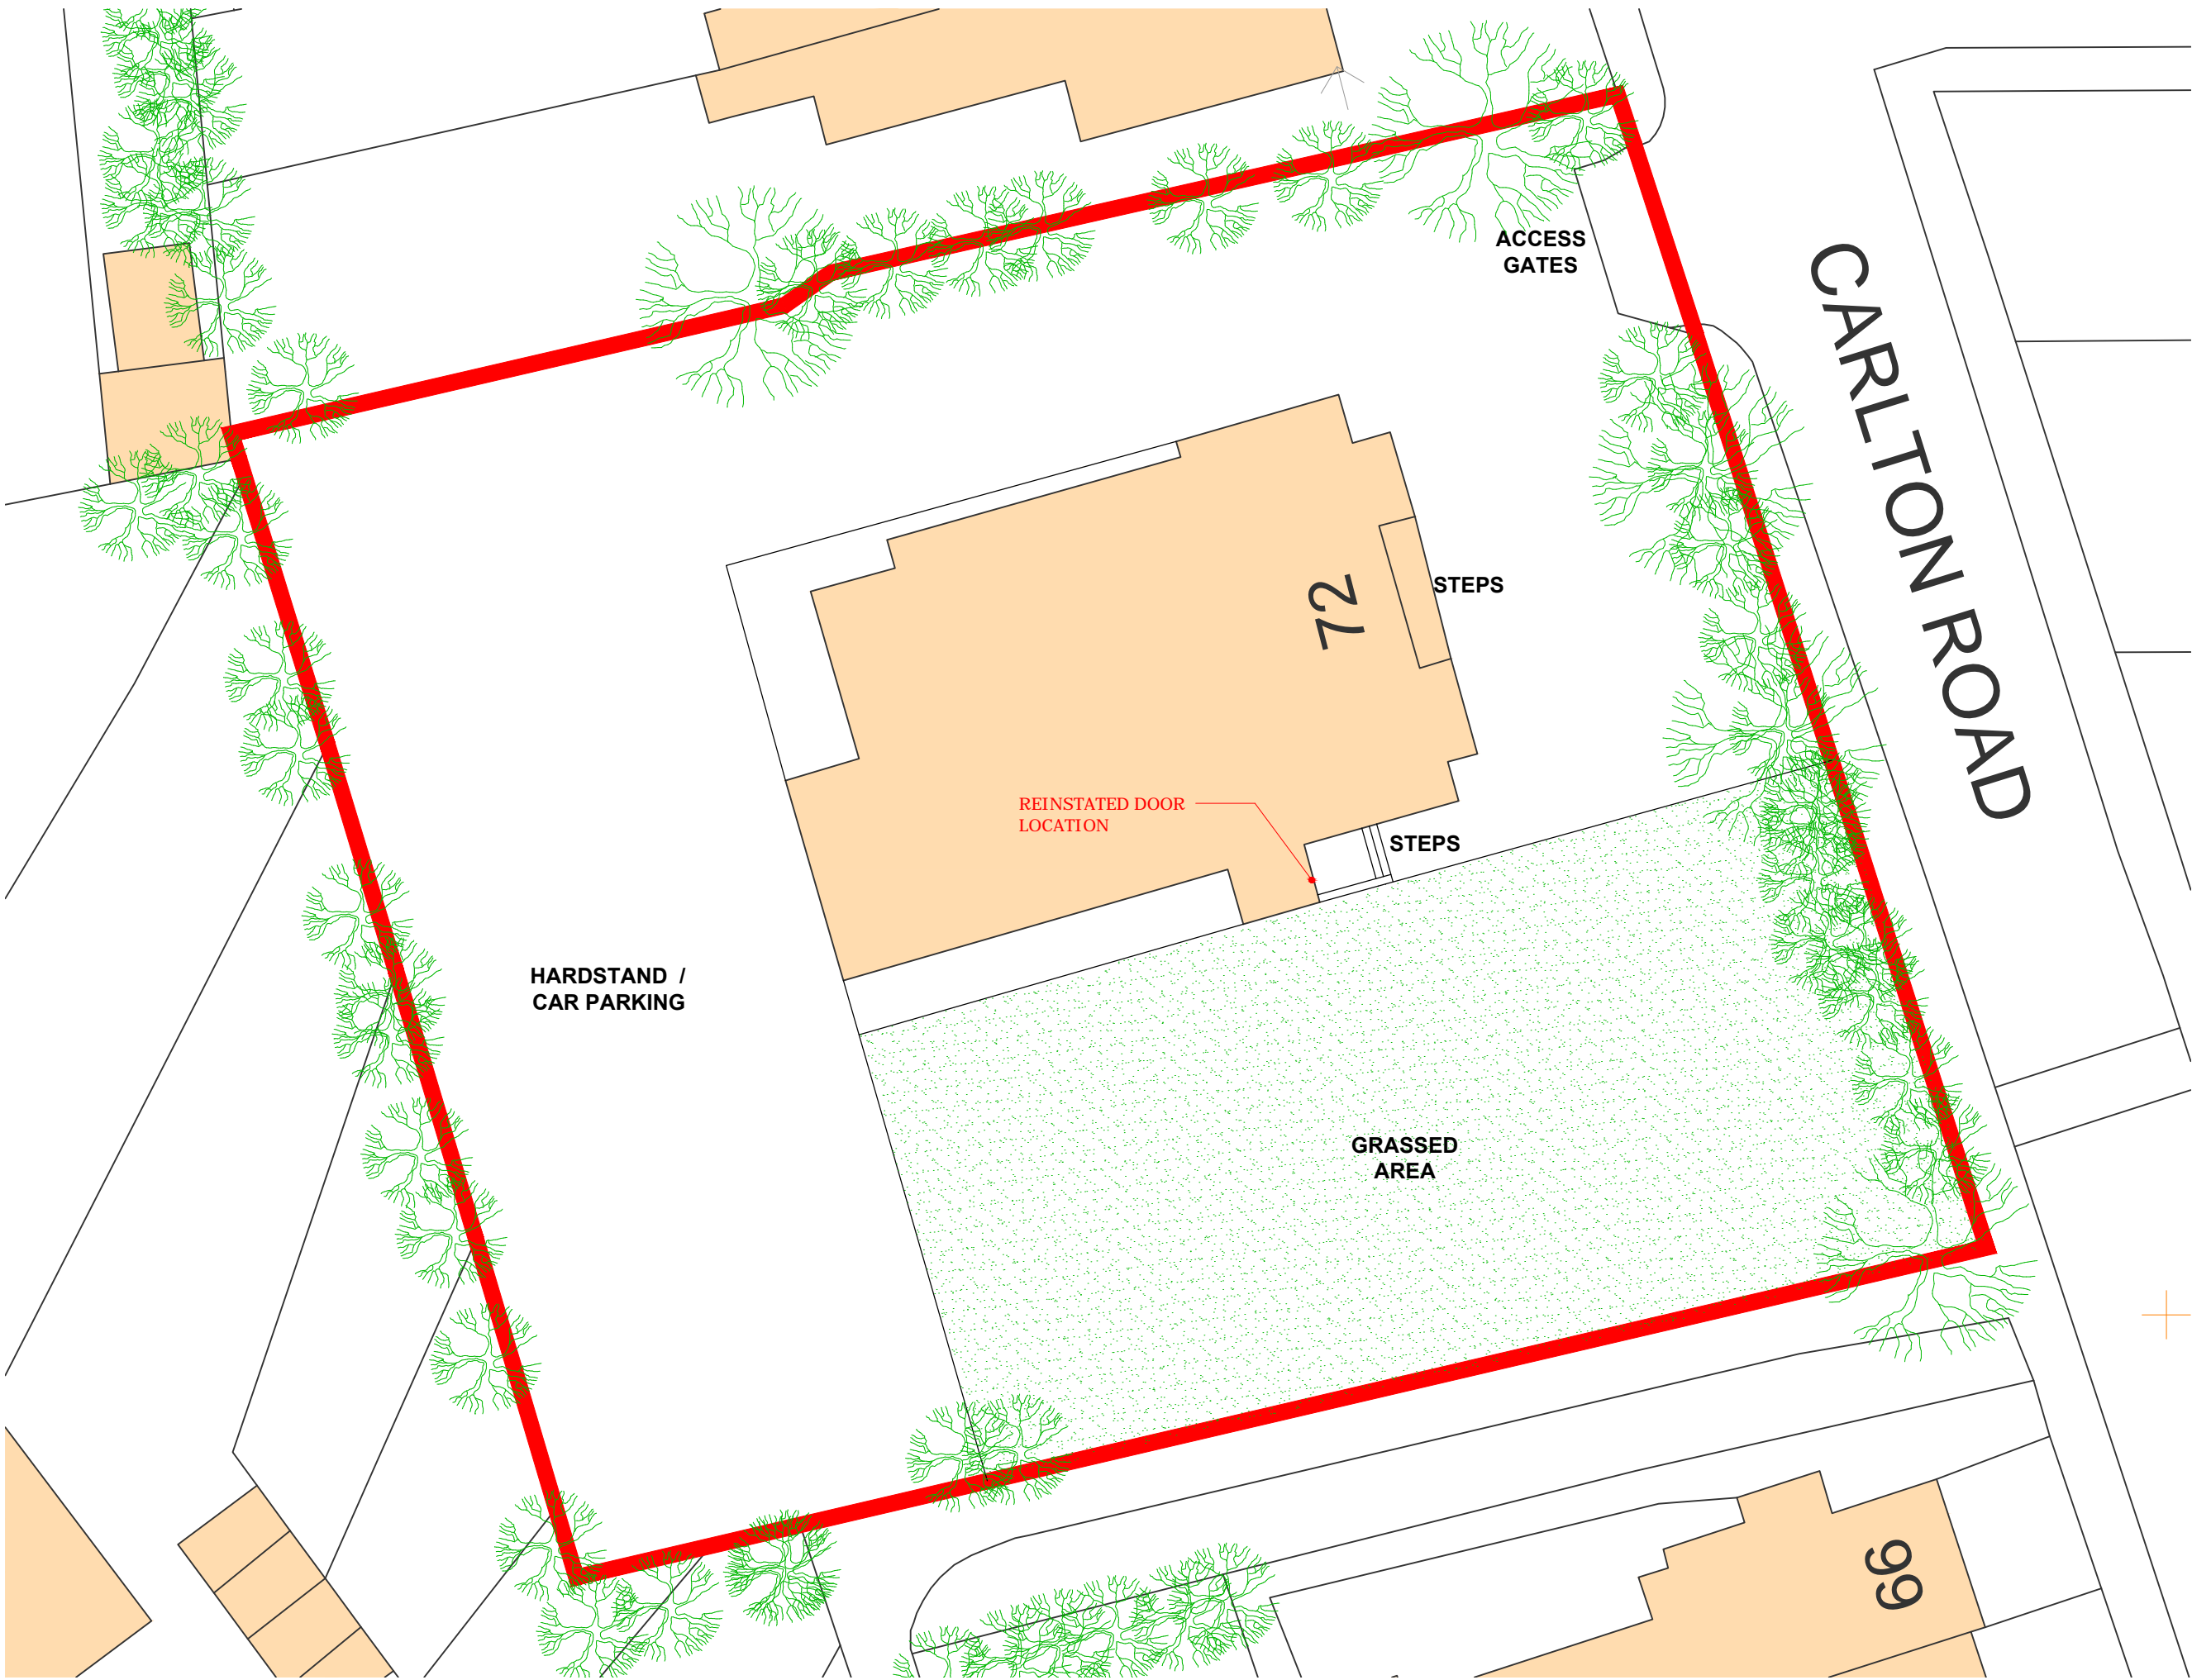

TO BE READ IN CONJUNCTION WITH PLANNING, BUILDING REGULATION APPROVALS AND STRUCTURAL ENGINEERS DETAILS AND SPECIFICATION AS NECESSARY


Copyright L.P.C Architectural Design.  
Do Not Scale This Drawing

- Notes:
- All dimensions to be checked & confirmed on site prior to commencement of works
  - All structural elements to be checked & installed strictly in accordance with structural engineers & Manufactures details & specifications.
  - All foul & surface water drainage systems to be checked & confirmed on site prior to commencement of works.

 

EXISTING AND PROPOSED SITE PLAN

A	XXXXX	00-00-2021
REV	Note	Date

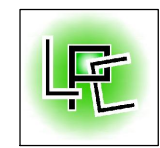

**ARCHITECTURAL  
DESIGN**  
07930 915730  
lee@lpdesign.co.uk www.lpdesign.co.uk

Project/Site  
EXTENSIONS AND ALTERATIONS

Educational Facility 72 Carlton Rd,  
Boston, Lincolnshire, PE21 8PB

Client  
Mrs T Skinner

Dwg Title  
EXISTING & PROPOSED  
SITE PLAN

Date	JANUARY 2021	Scale	1:200 @ A3
------	--------------	-------	------------

Drawn by	LPC	Checked by	LPC
----------	-----	------------	-----

Dwg No	LPC-266-03	Revision	---
--------	------------	----------	-----

Drawing Status  
**APPROVALS**