


EXISTING SITE PLAN

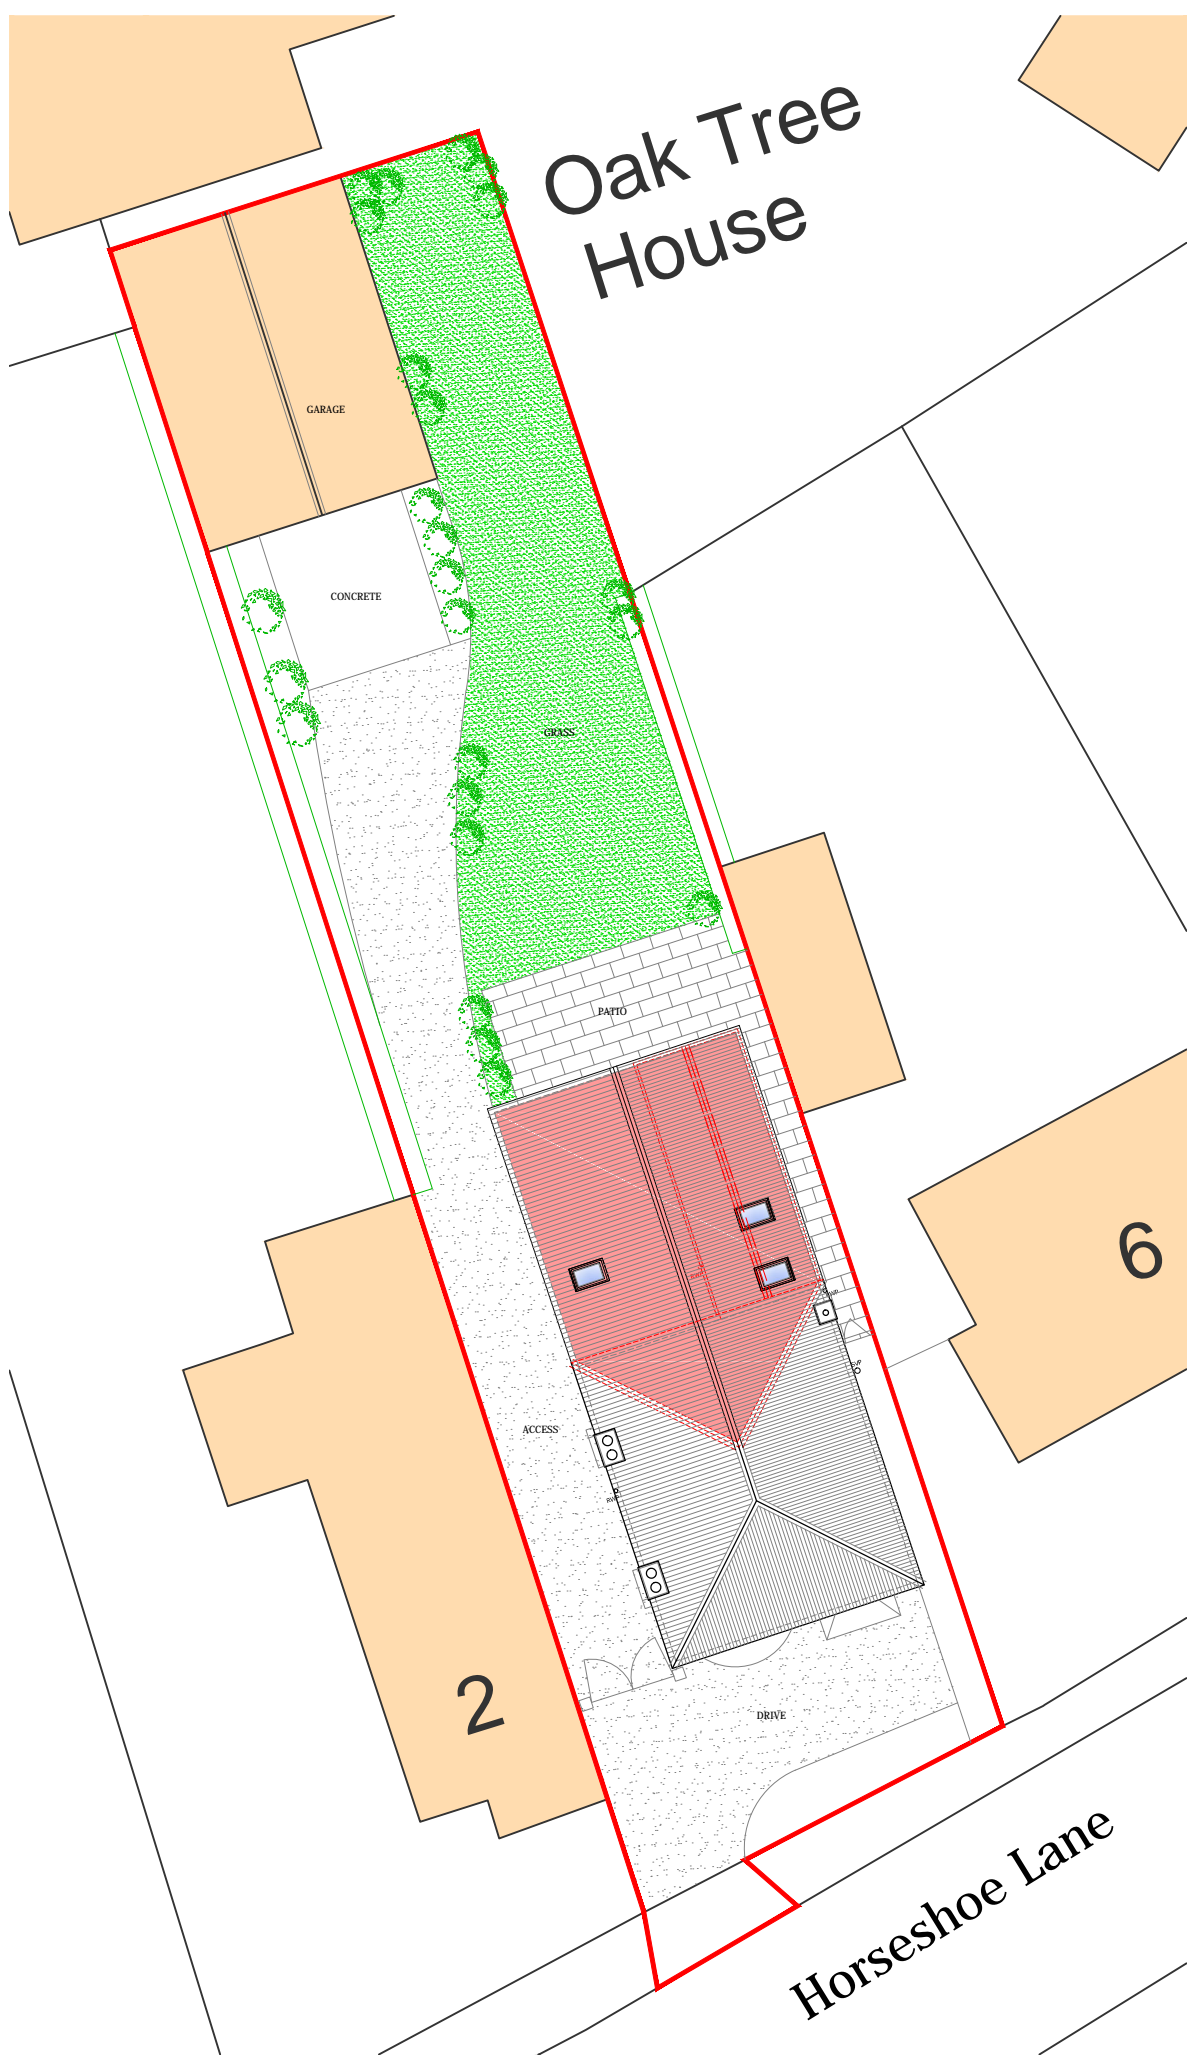

PROPSOED SITE PLAN

Copyright L.P.C Architectural Design.  
Do Not Scale This Drawing

Notes:  
- All dimensions to be checked & confirmed on site prior to commencement of works  
- All structural elements to be checked & installed strictly in accordance with structural engineers & Manufacturers details & specifications.  
- All foul & surface water drainage systems to be checked & confirmed on site prior to commencement of works.

0 2 4 6 8 10 12 14 16 18 Feet

0 1 2 3 4 5 m

N

TO BE READ IN CONJUNCTION WITH PLANNING AND BUILDING REGULATION APPROVALS

A	XXXXX	00-00-2021
REV	Note	Date

LP

ARCHITECTURAL  
DESIGN

07930 915730 lee@lpdesign.co.uk  
www.lpdesign.co.uk

Project/Site

EXTENSIONS AND ALTERATIONS

No 4 Horseshoe Lane, Kirton  
Boston, Lincolnshire, PE20 1LJ

Client

Mr & Mrs Trotter

Dwg Title

EXISTING AND PROPOSED  
SITE PLANS

Date

APRIL 2021

Scale

1:200 @ A3

Dwg No

LPC-273-03

Revision

--

Drawing Status

PLANNING APPLICATION