


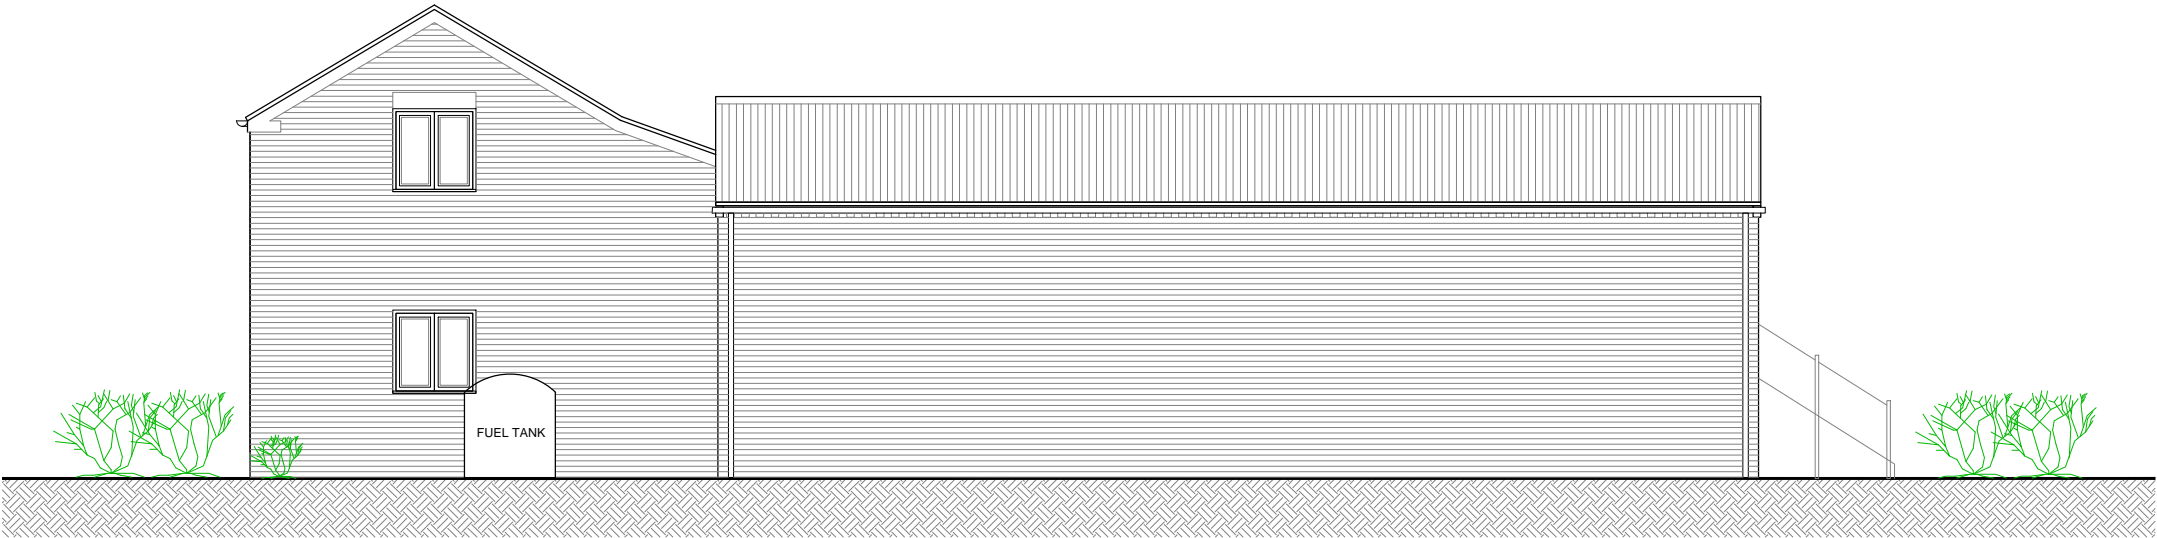


WEST ELEVATION



EAST ELEVATION



NORTH ELEVATION

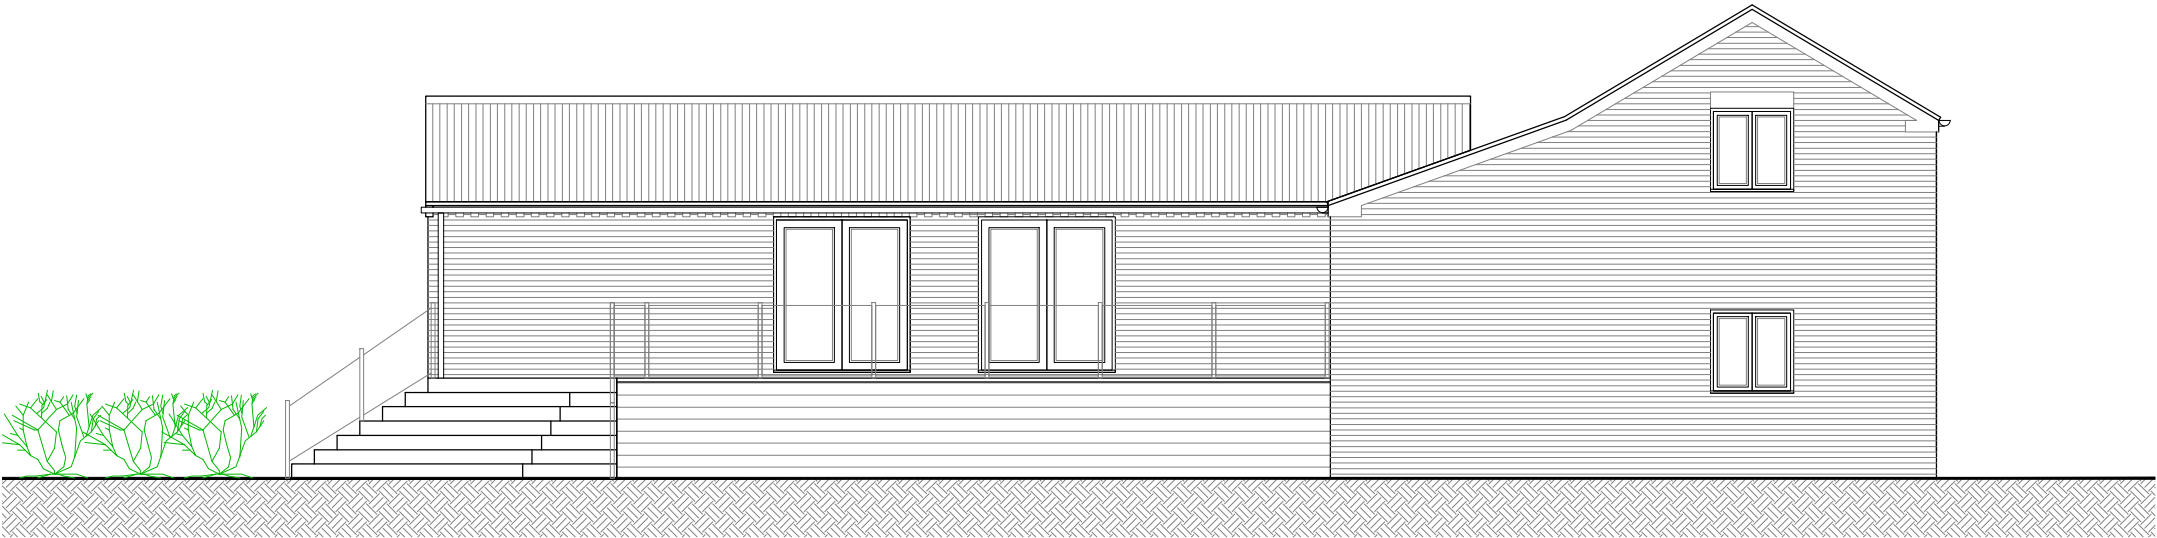

SOUTH ELEVATION

TO BE READ IN CONJUNCTION WITH PLANNING, BUILDING REGULATION APPROVALS
AND STRUCTURAL ENGINEERS DETAILS AND SPECIFICATION AS NECESSARY

A	XXXXXX	00-00-2021
REV	Note	Date



ARCHITECTURAL
DESIGN

07930 915730 lee@lpcdesign.co.uk
www.lpcdesign.co.uk

Project/Site:
EXTENSIONS AND ALTERATIONS

Laurel Barn, Pinfold Lane, Fishtoft
Boston, Lincolnshire, PE21 0SL

Client:
Mrs & Mrs Newark

Dwg Title:
EXISTING ELEVATIONS

Date:	APRIL 2021	Scale:	1:100 @ A3
Dwg No:	LPC-274-02	Revision:	--

Drawing Status:
PLANNING APPLICATION