



EXISTING SITE PLAN

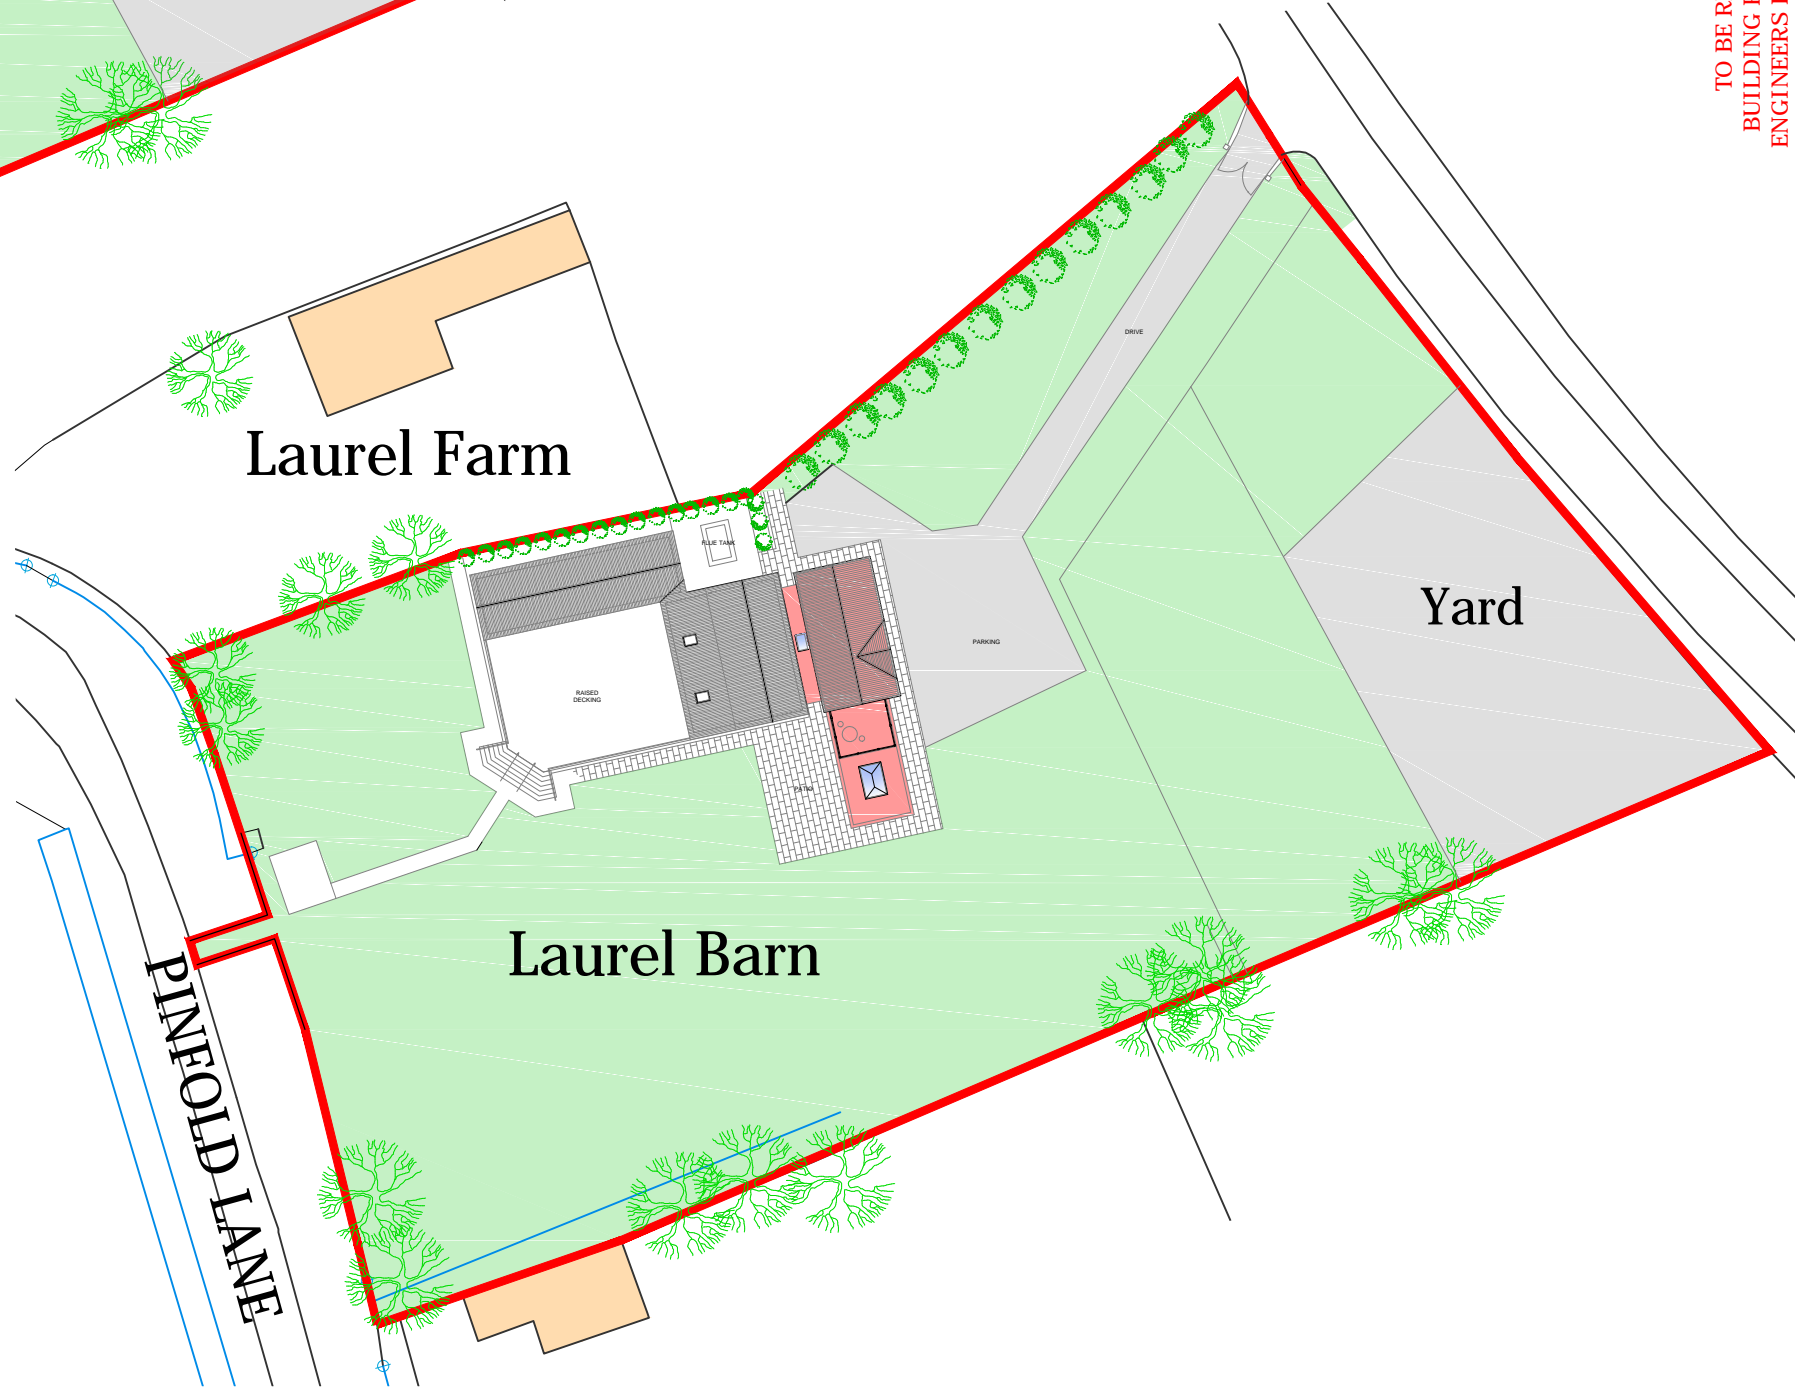

PROPOSED SITE PLAN

- Notes:
- All dimensions to be checked & confirmed on site prior to commencement of works
 - All structural elements to be checked & installed strictly in accordance with structural engineers & Manufactures details & specifications.
 - All foul & surface water drainage systems to be checked & confirmed on site prior to commencement of works.

 

TO BE READ IN CONJUNCTION WITH PLANNING,
BUILDING REGULATION APPROVALS AND STRUCTURAL
ENGINEERS DETAILS AND SPECIFICATION AS NECESSARY

A	XXXXXX	00-00-2021
REV	Note	Date



ARCHITECTURAL
DESIGN
07930 915730 lee@lpcdesign.co.uk
www.lpcdesign.co.uk

Project/Site
EXTENSIONS AND ALTERATIONS

Laurel Barn, Pinefold Lane, Fishtoft
Boston, Lincolnshire, PE21 0SL

Client
Mrs & Mrs Newark

Dwg Title
EXISTING AND
PROPOSED SITE PLAN

Date	APRIL 2021	Scale	1:500 @ A3
Dwg No	LPC-274-05	Revision	--

Drawing Status
PLANNING APPLICATION