



GROUND FLOOR LAYOUT

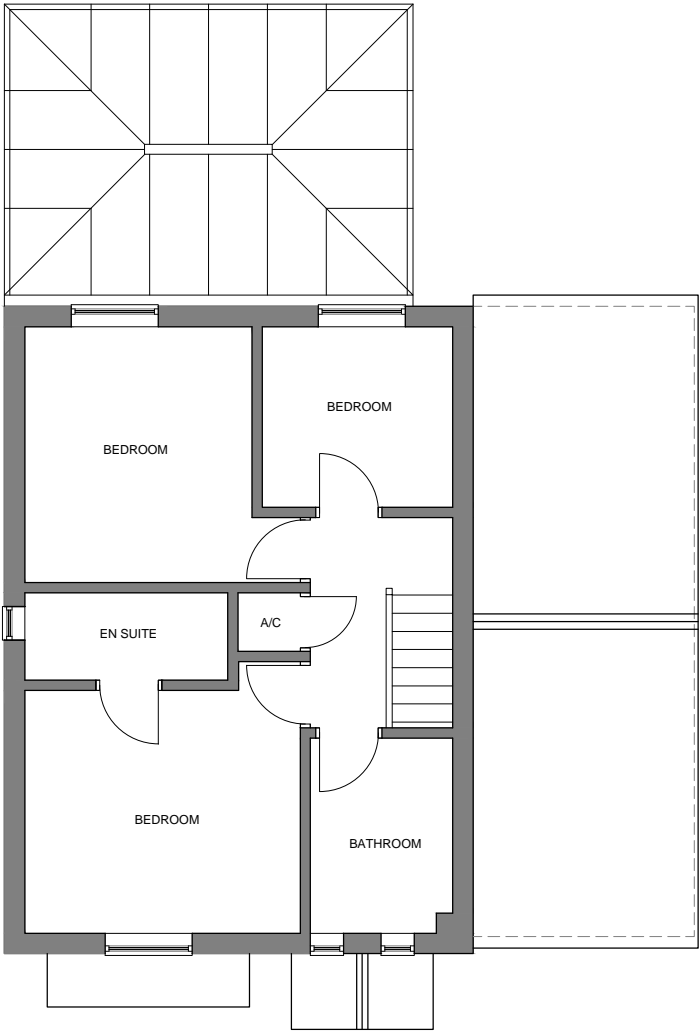


FIRST FLOOR LAYOUT

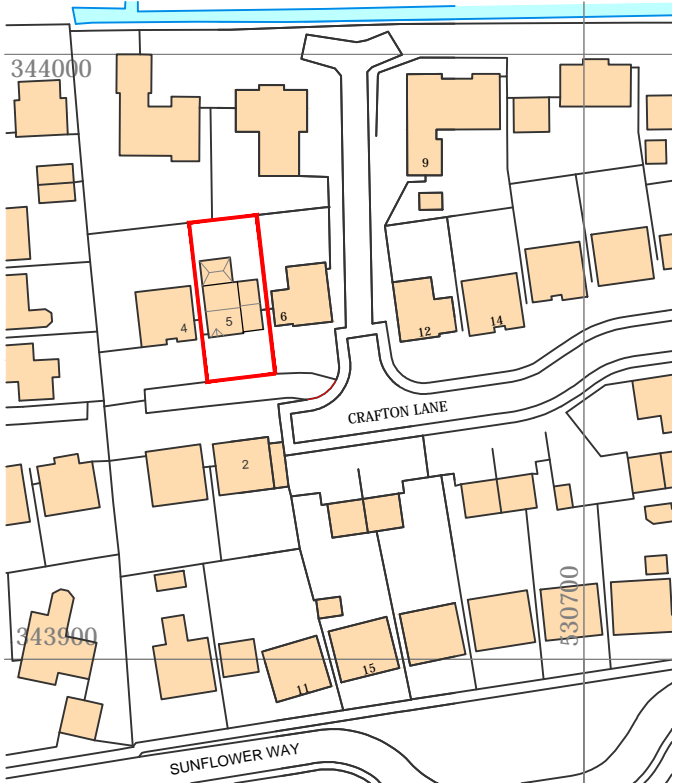

LOCATION PLAN (1:1250)



Crown copyright and database rights 2021 Ordnance Survey 0100031673

 

Copyright L.P.C Architectural Design.  
Do Not Scale This Drawing

Notes:

- All dimensions to be checked & confirmed on site prior to commencement of works
- All structural elements to be checked & installed strictly in accordance with structural engineers & Manufacturers details & specifications.
- All foul & surface water drainage systems to be checked & confirmed on site prior to commencement of works.

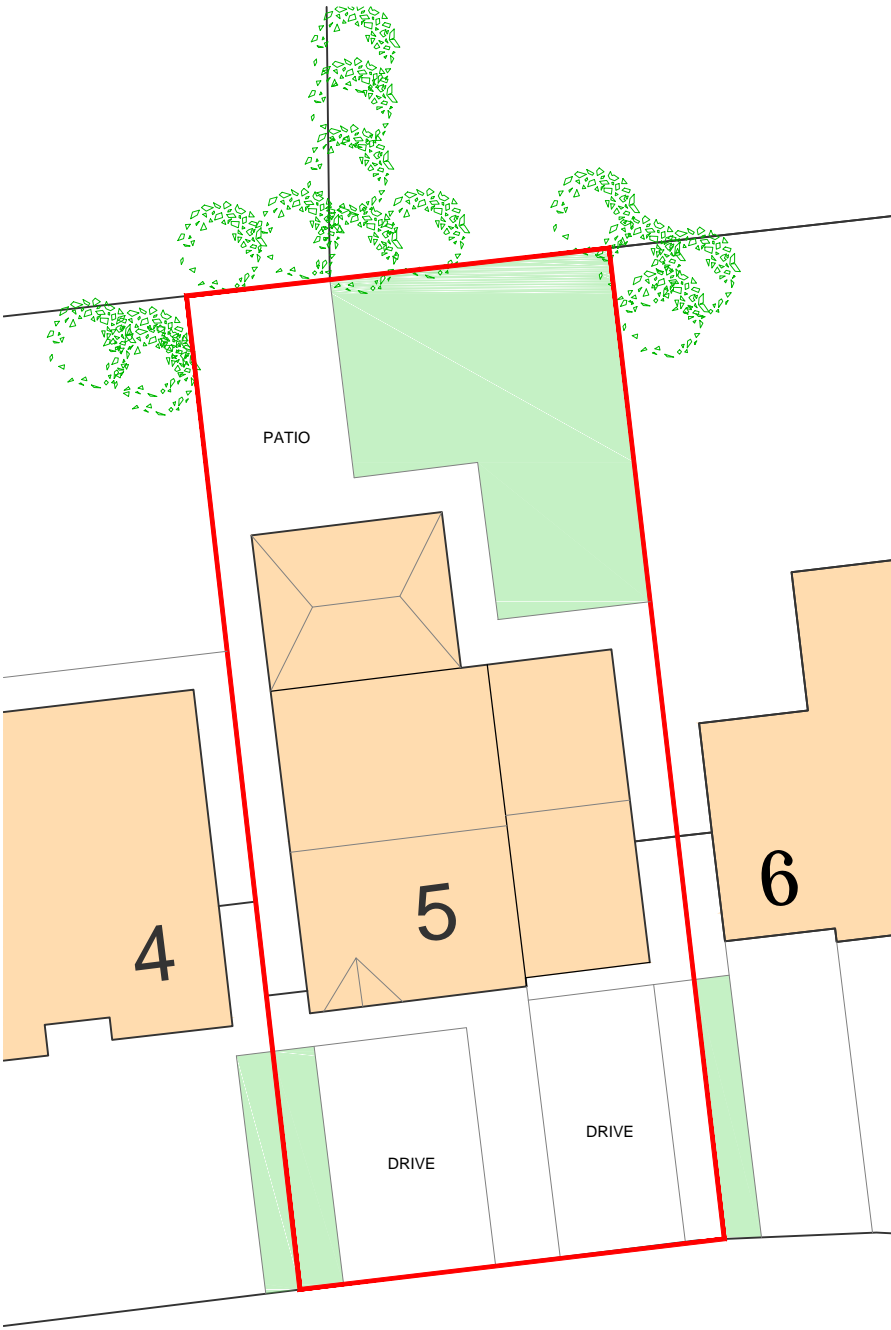 

SITE PLAN - 1:200

A	XXXXXX	00-00-2021
REV	Note	Date



ARCHITECTURAL  
DESIGN  
07930 915730 lee@lpcdesign.co.uk  
www.lpcdesign.co.uk

Project/Site: EXTENSIONS AND ALTERATIONS		
5 Crafton Lane, Boston, Lincolnshire, PE21 7TZ		
Client: Mr & Mrs Pycock		
Drawing Title: EXISTING LAYOUTS AND SITE/LOCATION PLAN		
Date: MAY 2021	Scale: 1:100 @ A3	
Dwg No: LPC-280-01	Revision: --	
Drawing Status: APPROVALS		