


SOUTH ELEVATION

EAST ELEVATION

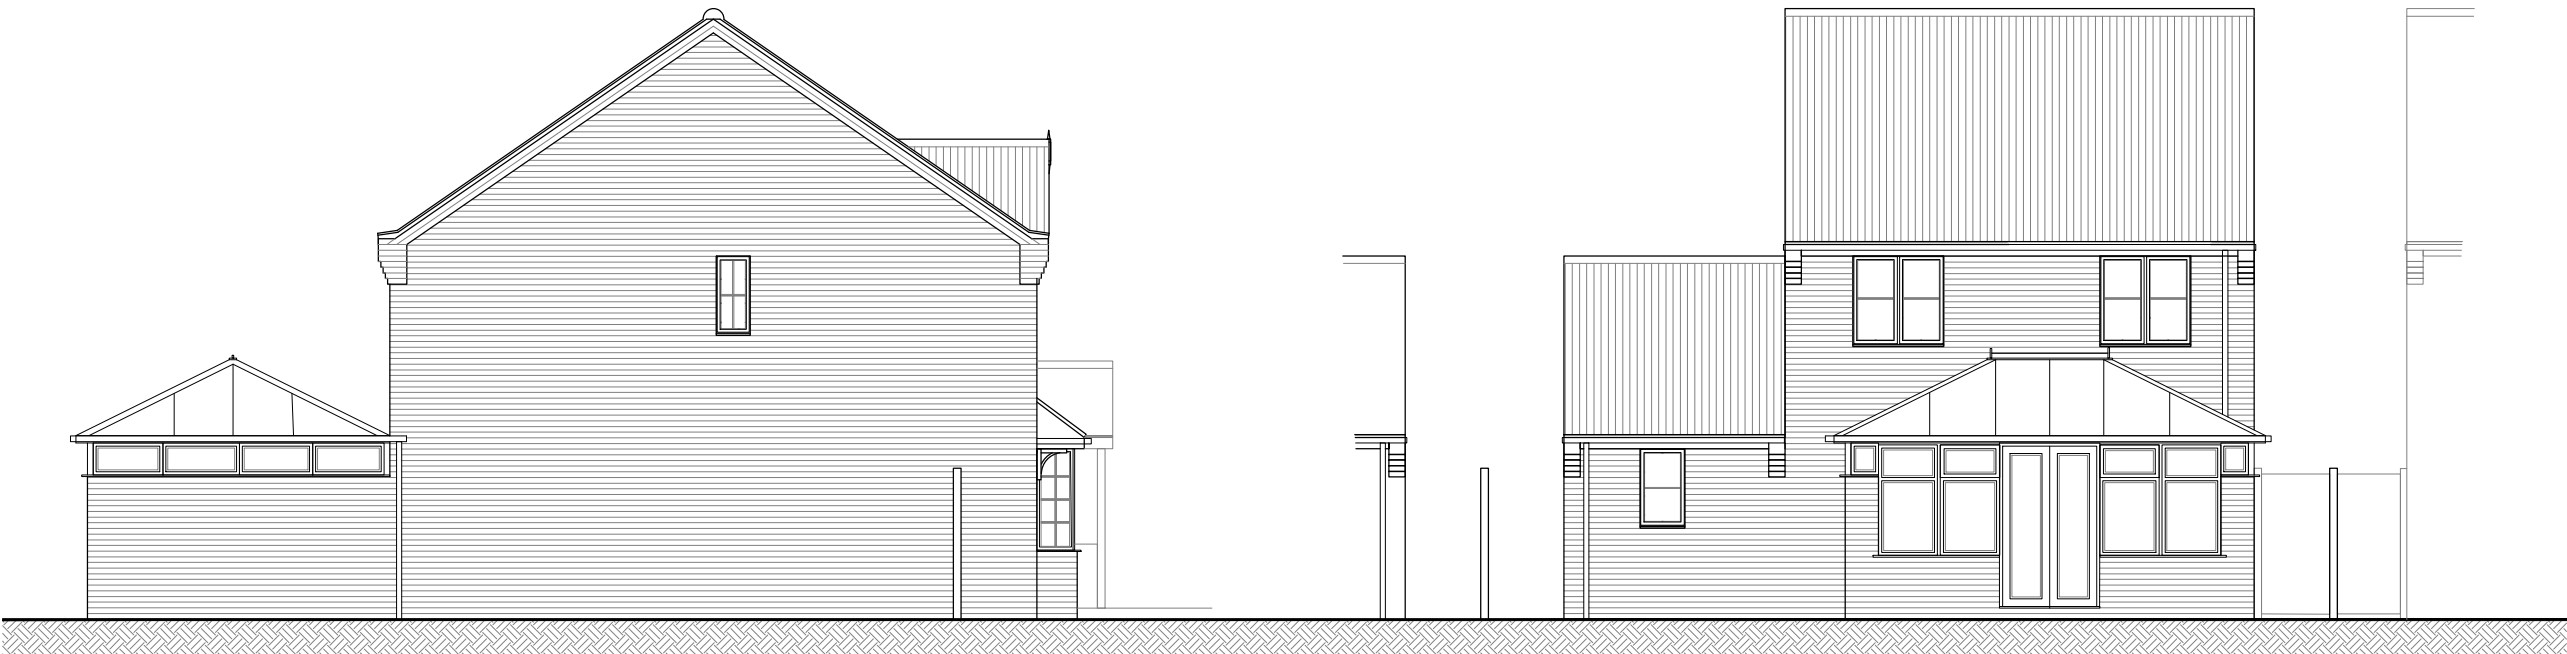

WEST ELEVATION

NORTH ELEVATION

TO BE READ IN CONJUNCTION WITH PLANNING, BUILDING REGULATION APPROVALS
AND STRUCTURAL ENGINEERS DETAILS AND SPECIFICATION AS NECESSARY

A	XXXXXX	00-00-2021
REV	Note	Date



ARCHITECTURAL
DESIGN

07930 915730 lee@lpcdesign.co.uk
www.lpcdesign.co.uk

Project/Site
EXTENSIONS AND ALTERATIONS

5 Crafton Lane, Boston,
Lincolnshire, PE21 7TZ

Client
Mr & Mrs Pycock

Dwg Title
EXISTING ELEVATIONS

Date	MAY 2021	Scale	1:100 @ A3
Dwg No	LPC-280-02	Revision	--

Drawing Status

APPROVALS