

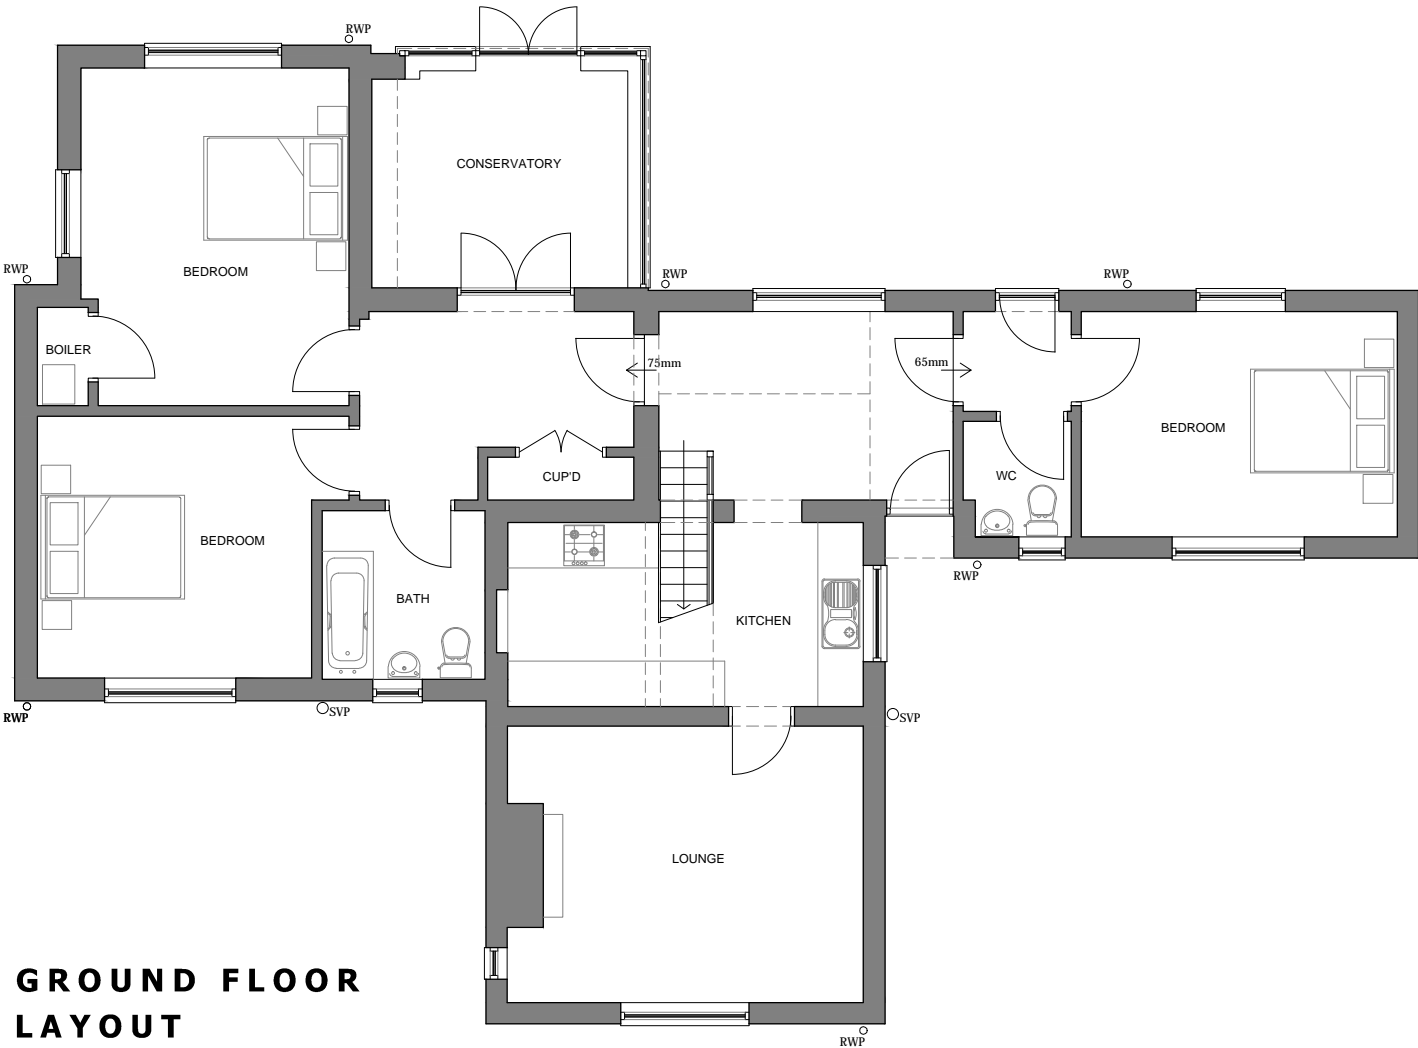



- Notes:
- All dimensions to be checked & confirmed on site prior to commencement of works
  - All structural elements to be checked & installed strictly in accordance with structural engineers & manufactures details & specifications.
  - All foul & surface water drainage systems to be checked & confirmed on site prior to commencement of works.

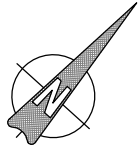

GROUND FLOOR  
LAYOUT

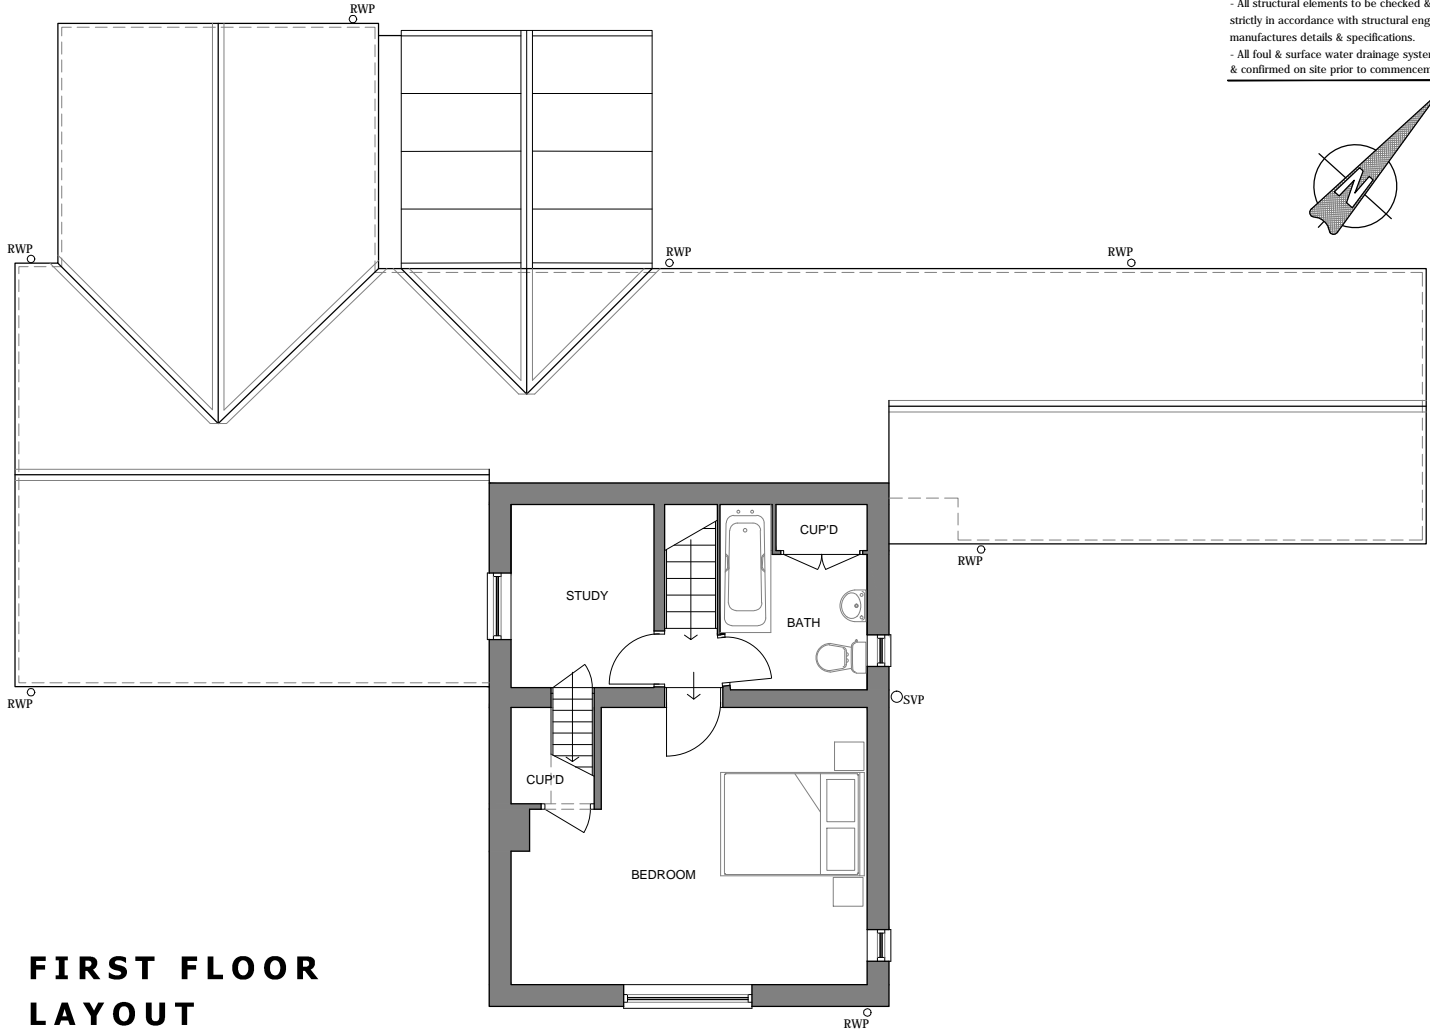

FIRST FLOOR  
LAYOUT

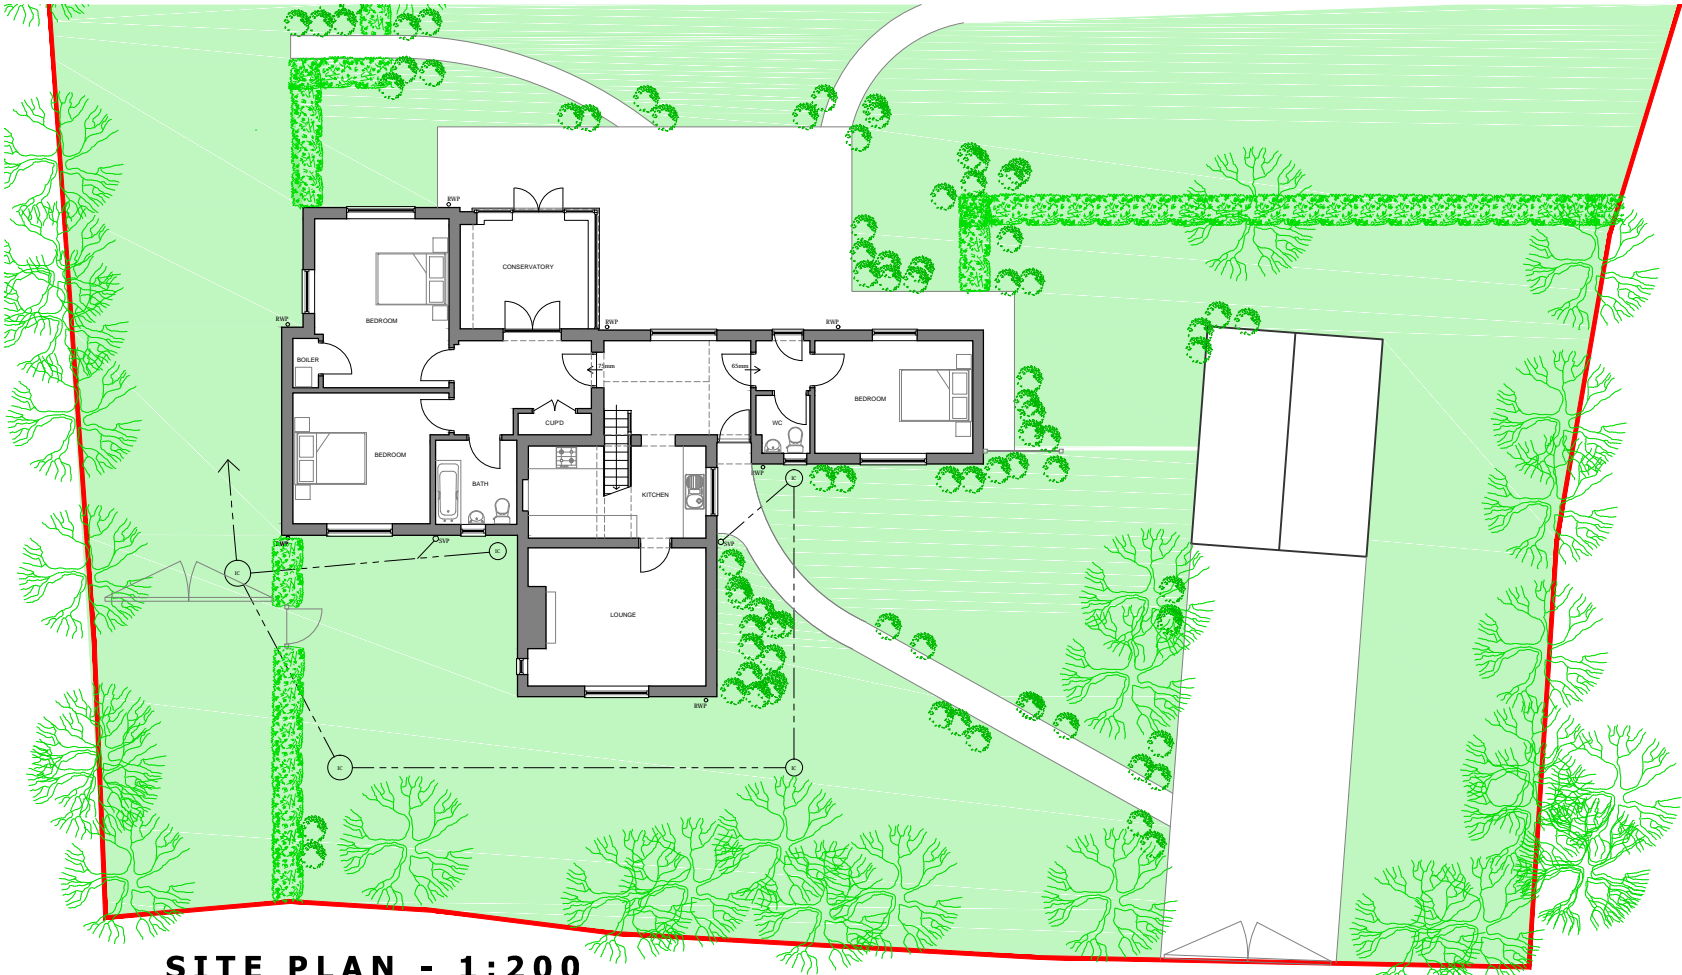

SITE PLAN - 1:200



LOCATION PLAN (1:2500)

Crown copyright and database rights 2021 Ordnance  
Survey 0100031673

A	XXXXXX	00-00-2020
REV	Note	Date



ARCHITECTURAL  
DESIGN

07930 915730 lee@lpcdesign.co.uk  
www.lpcdesign.co.uk

Project/Site  
EXTENSIONS AND ALTERATIONS

Holly Cottage, Outgate, Leverton,  
Boston, Lincolnshire, PE22 0AA

Client  
Mrs C Green

Dwg Title  
EXISTING LAYOUTS

Date	OCT 2021	Scale	1:100 @ A3
Dwg No	LPC-290-01	Revision	--

Drawing Status  
PLANNING APPLICATION