

 
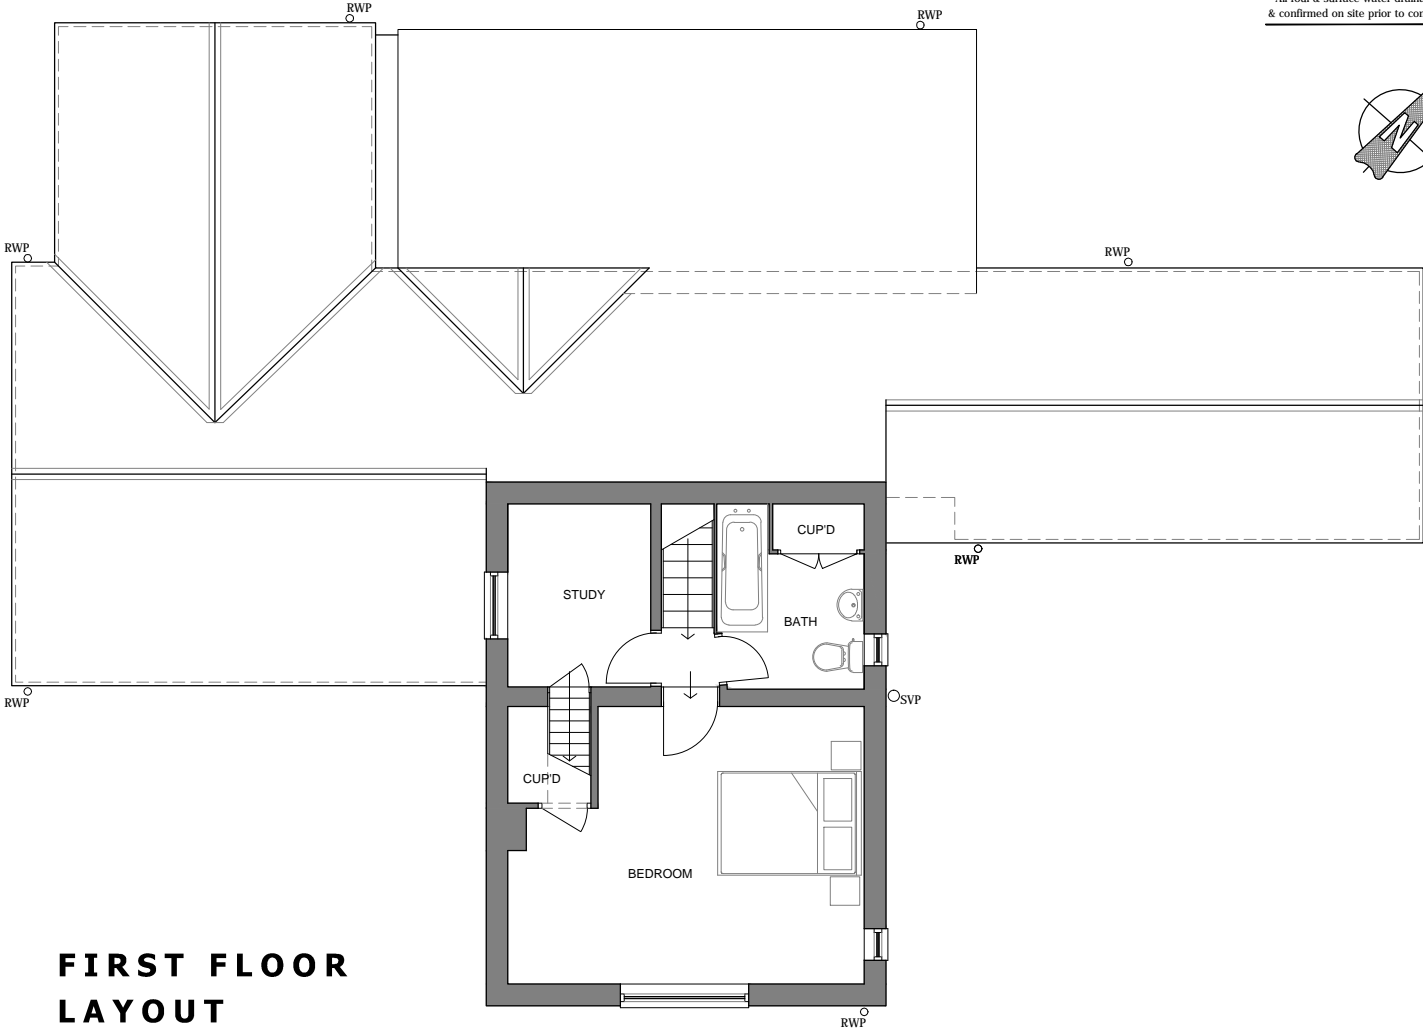


TO BE READ IN CONJUNCTION WITH PLANNING, BUILDING REGULATION APPROVALS AND STRUCTURAL ENGINEERS DETAILS AND SPECIFICATION AS NECESSARY

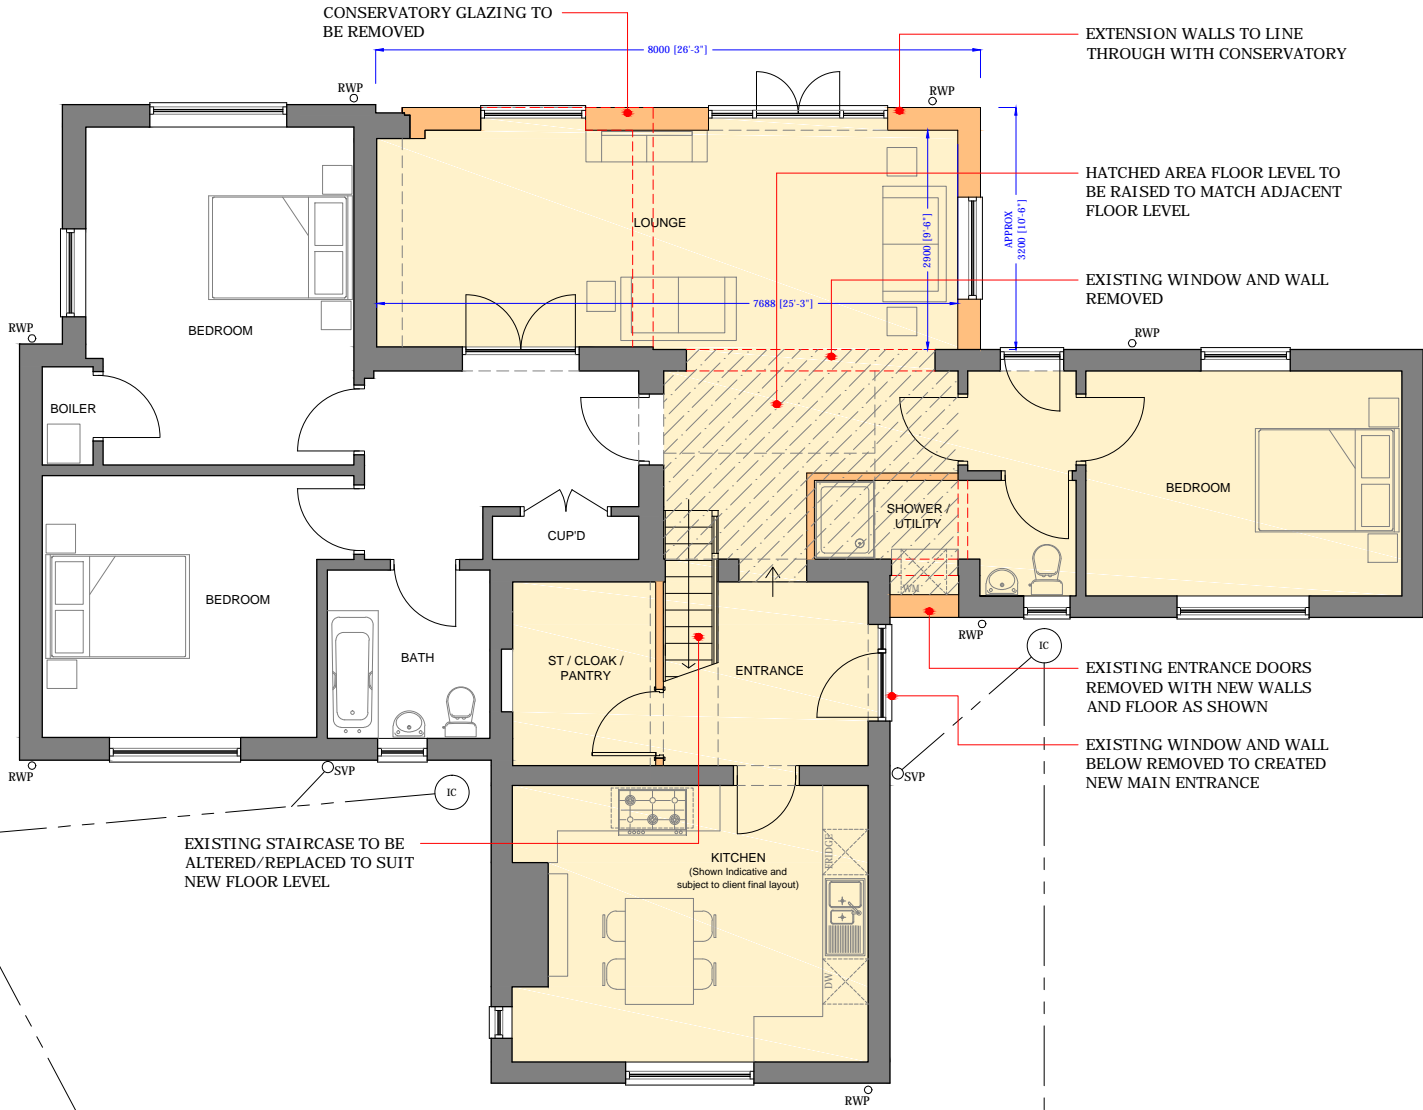


Copyright L.P.C Architectural Design.
Do Not Scale This Drawing

- Notes:
- All dimensions to be checked & confirmed on site prior to commencement of works
 - All structural elements to be checked & installed strictly in accordance with structural engineers & manufactures details & specifications.
 - All foul & surface water drainage systems to be checked & confirmed on site prior to commencement of works.

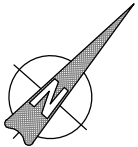

GROUND FLOOR LAYOUT

FIRST FLOOR LAYOUT

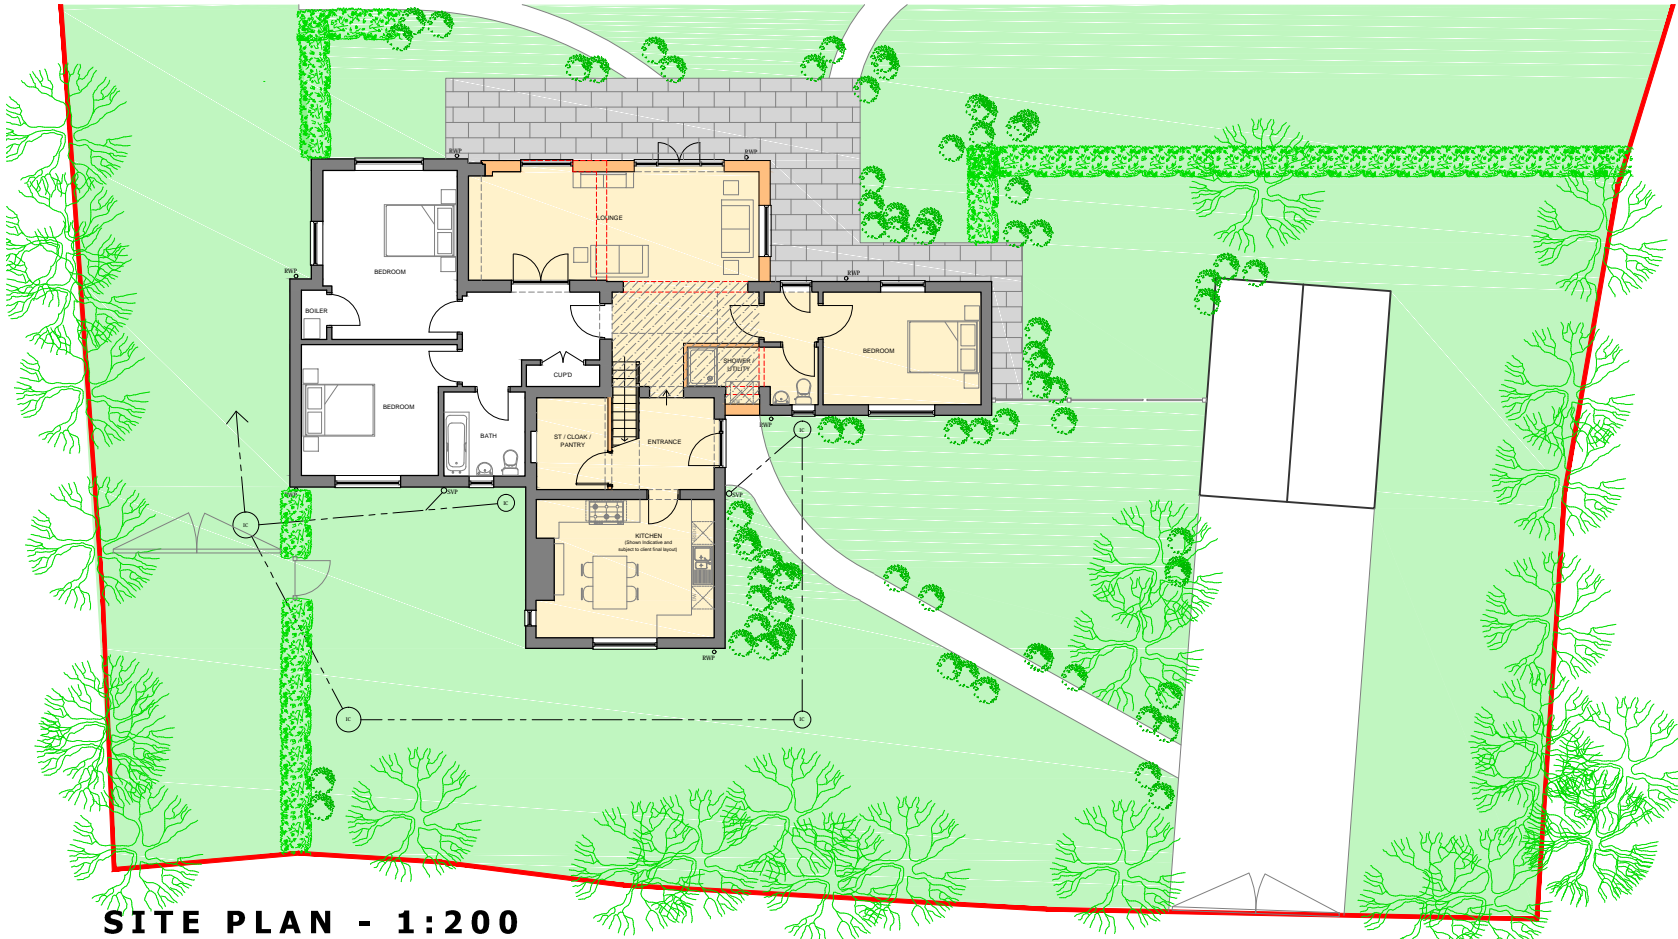

SITE PLAN - 1:200

B	UPDATED ONLINE WITH CLIENT EMAIL COMMENTS 15-11-21	17-11-2021
A	UPDATED FOLLOWING DESIGN MEETING WITH CLIENTS	12-11-2021
REV	Note	Date



ARCHITECTURAL
DESIGN

07930 915730 lee@lpcdesign.co.uk
www.lpcdesign.co.uk

Project/Site
EXTENSIONS AND ALTERATIONS

Holly Cottage, Outgate, Leverton,
Boston, Lincolnshire, PE22 0AA

Client
Mrs C Green

Dwg Title
PROPOSED LAYOUTS

Date	OCT 2021	Scale	1:100 @ A3
Dwg No	LPC-290-03	Revision	B

Drawing Status
FEASIBILITY / SKETCH