

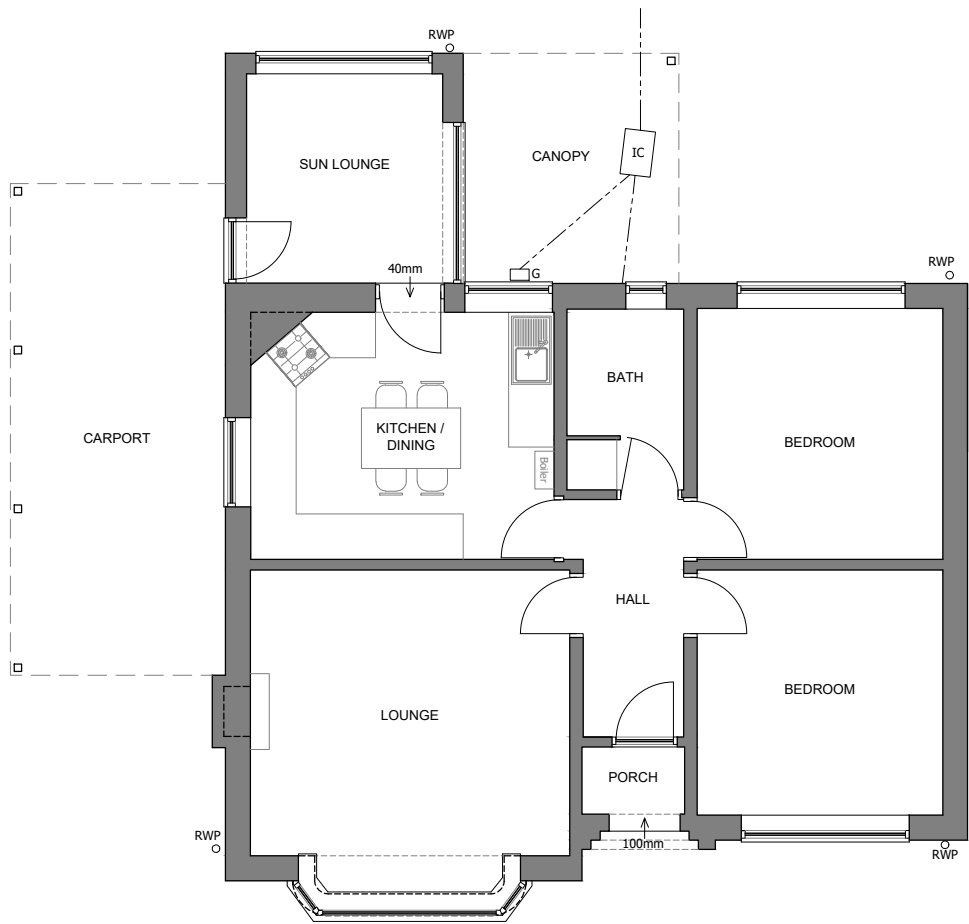


SITE PLAN 1:200

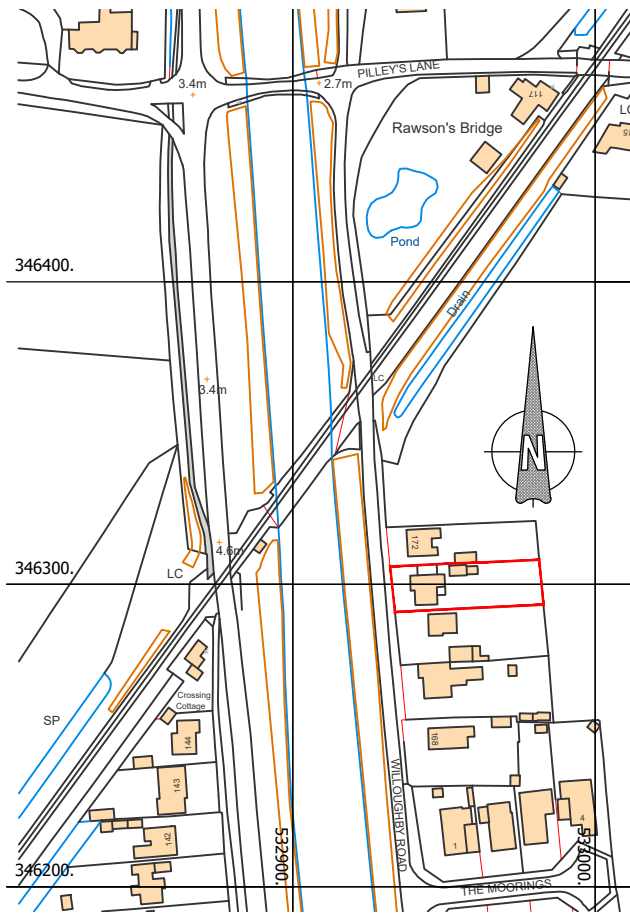


FLOOR PLAN

 

LOCATION PLAN (1:2500)


Crown copyright and database rights 2023 Ordnance Survey 0100031673

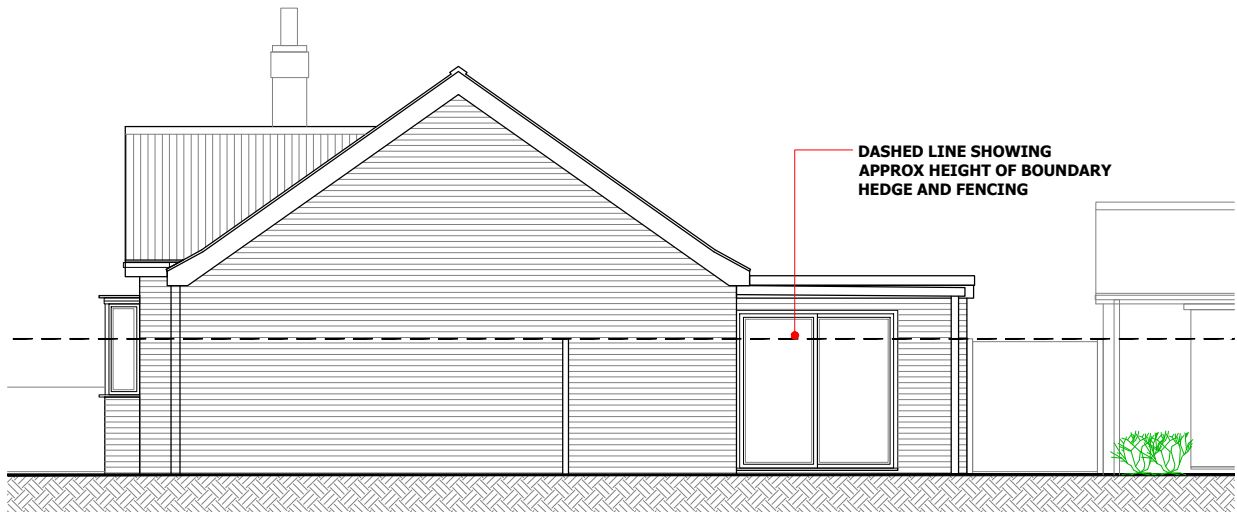


SOUTH ELEVATION



WEST ELEVATION

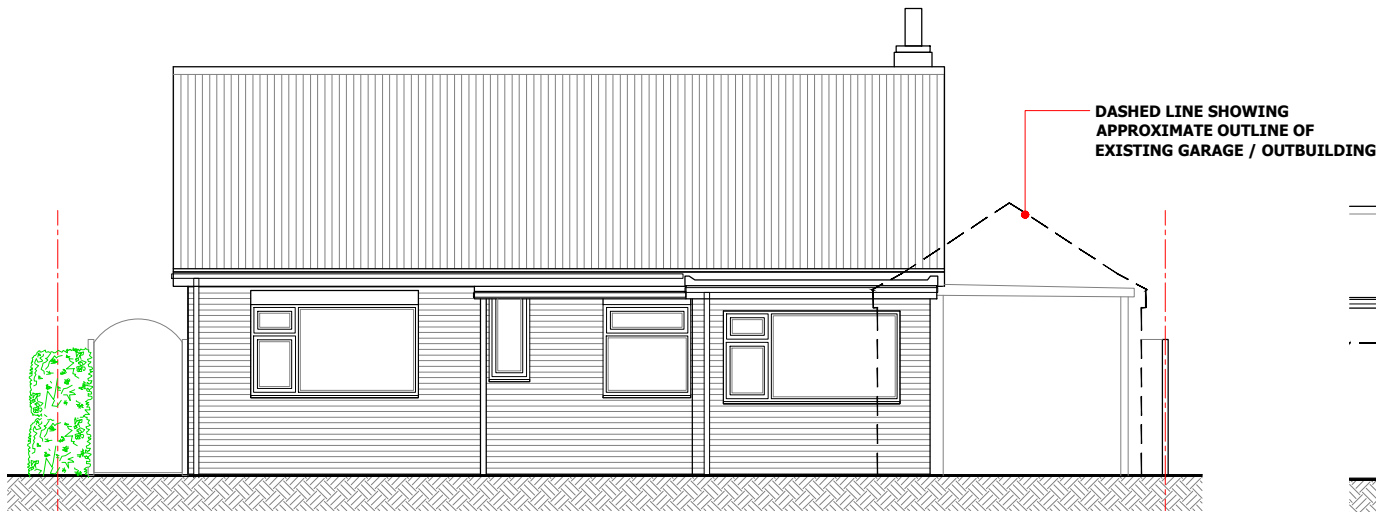


EAST ELEVATION

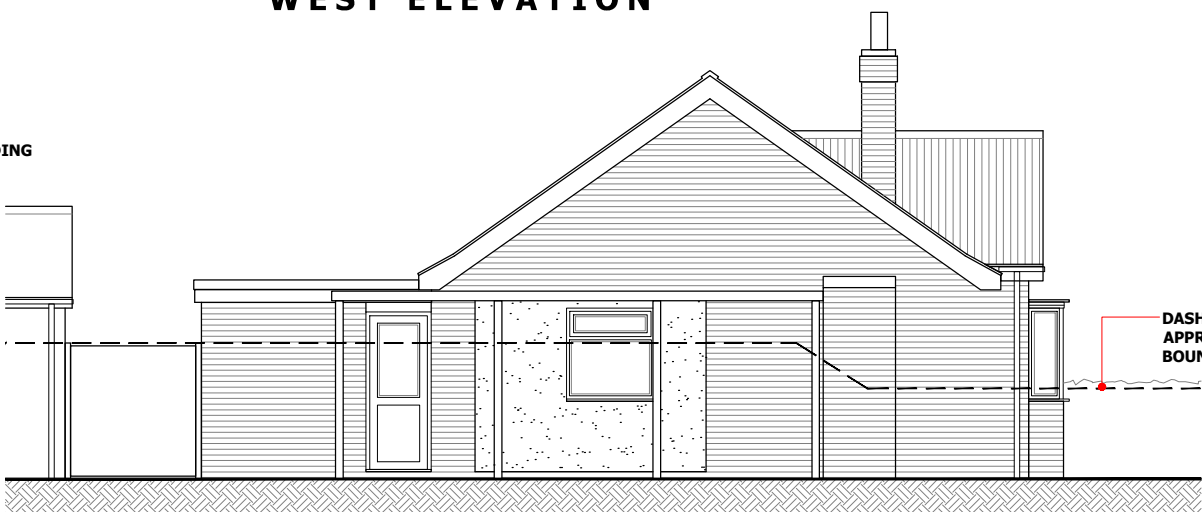

NORTH ELEVATION

Copyright L.P.C Architectural Design.
Do Not Scale This Drawing

- Notes:
- All dimensions to be checked & confirmed on site prior to commencement of works
 - All structural elements to be checked & installed strictly in accordance with structural engineers & manufactures details & specifications.
 - All foul & surface water drainage systems to be checked & confirmed on site prior to commencement of works.

 

TO BE READ IN CONJUNCTION WITH PLANNING, BUILDING REGULATION APPROVALS
AND STRUCTURAL ENGINEERS DETAILS AND SPECIFICATION AS NECESSARY

Project/Site	A XXXXXX	Date	00-00-2020
REV	Note		



ARCHITECTURAL
DESIGN

07930 915730 lee@lpcdesign.co.uk
www.lpcdesign.co.uk

EXTENSIONS AND ALTERATIONS

171 Willoughby Road, Boston,
Lincolnshire, PE21 9HR

Client Ms Steadman & Mr Mccade

Dwg Title

EXISTING

Date JANUARY 2024 Scale 1:100 @ A3

Dwg No LPC-356-01 Revision

Drawing Status

PLANNING APPLICATION