




TOTAL SITE AREA = $8200m^2$ = 0.82 Ha = 2 ACRES

EXISTING SITE PLAN 1:200

(LANDSCAPING IS INDICATIVE)

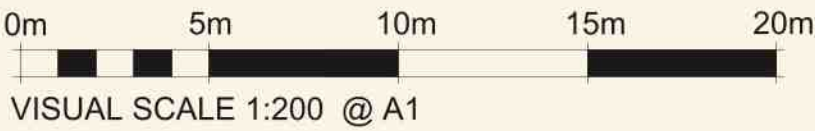

Notes:	
A: BOUNDARY COLOURS ADDED/REVISED 26/03/24	

RICHARD J BRYAN
BA (Hons) Dip Architecture

LIME TREE FARM, STREETWAY
WYBERTON, BOSTON, Lincs
PE20 1BE Tel: 07471 878086

Email: ltf.tellurian@gmail.com

Project: LIME TREE FARM
STREETWAY
WYBERTON
BOSTON Lincs
PE201BE

Drawing Title:
PROPOSED OUTBUILDING CONVERSION TO
NEW DWELLING / HOLIDAY ACCOMMODATION
EXISTING SITE PLAN

Purpose of Issue:
PLANNING

Date: 08/02/2024 Scale: 1:200 @ A1

Drawn By: RJB
File:
Plot Date:
ALL COPYRIGHTS RESERVED
This drawing is not to be reproduced in whole or in part without the written permission of R.J. Bryan

Drawing No: LT24_PA02_A
Revision: