




TOTAL SITE AREA = $8200m^2$ = 0.82 Ha = 2 ACRES

PROPOSED SITE PLAN 1:200

(LANDSCAPING IS INDICATIVE)

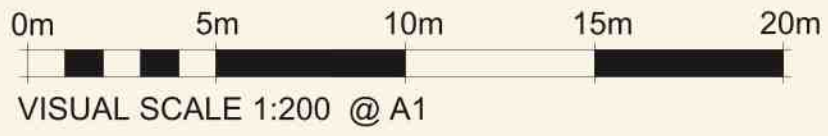

Notes: A: BOUNDARY COLOURS ADDED/REVISED 26/03/24		RICHARD J BRYAN BA (Hons) Dip Architecture LIME TREE FARM, STREETWAY WYBERTON, BOSTON, LINC'S PE20 1BE Tel: 07471 878086 Email: ltf.tellurian@gmail.com	
Project: LIME TREE FARM STREETWAY WYBERTON BOSTON LINC'S PE201BE		Drawing Title: PROPOSED OUTBUILDING CONVERSION TO NEW DWELLING / HOLIDAY ACCOMMODATION PROPOSED SITE PLAN	
Purpose of Issue: PLANNING		Date: 08/02/2024	Scale: 1:200 @ A1
Drawn By: RJB	ALL COPYRIGHTS RESERVED This drawing is not to be reproduced in whole or in part without the written permission of R.J. Bryan	Drawing No: LT24_PA03_A	
File:	Plot Date:	Revision:	