




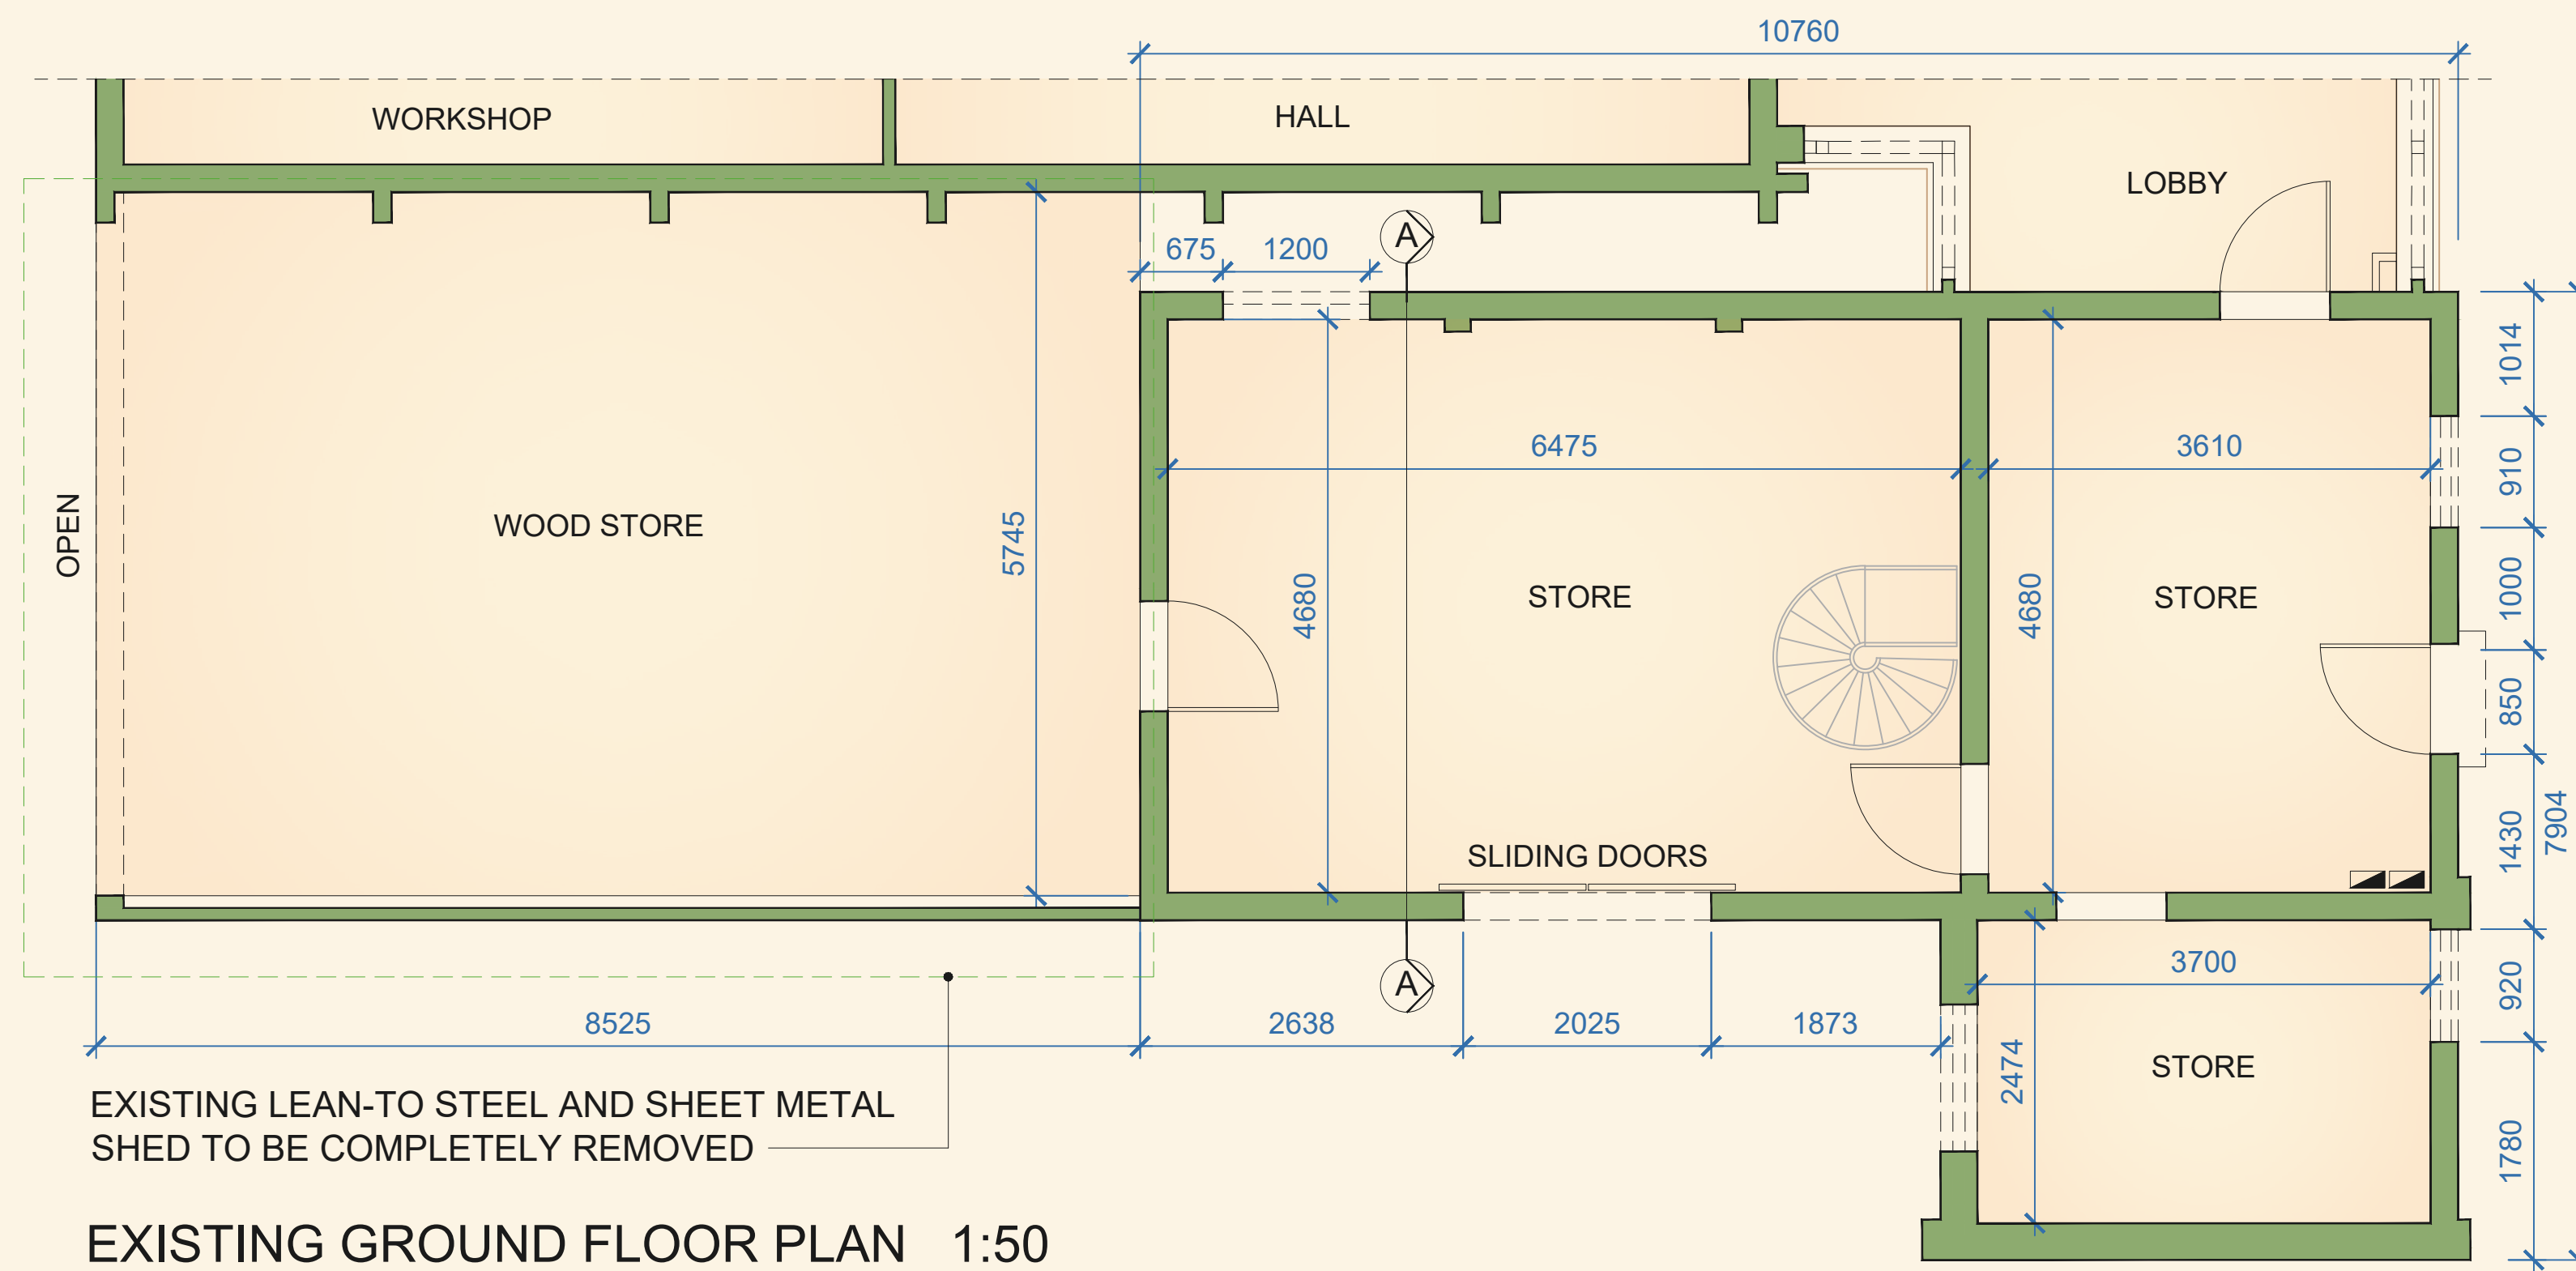

EXISTING GROUND FLOOR PLAN 1:50

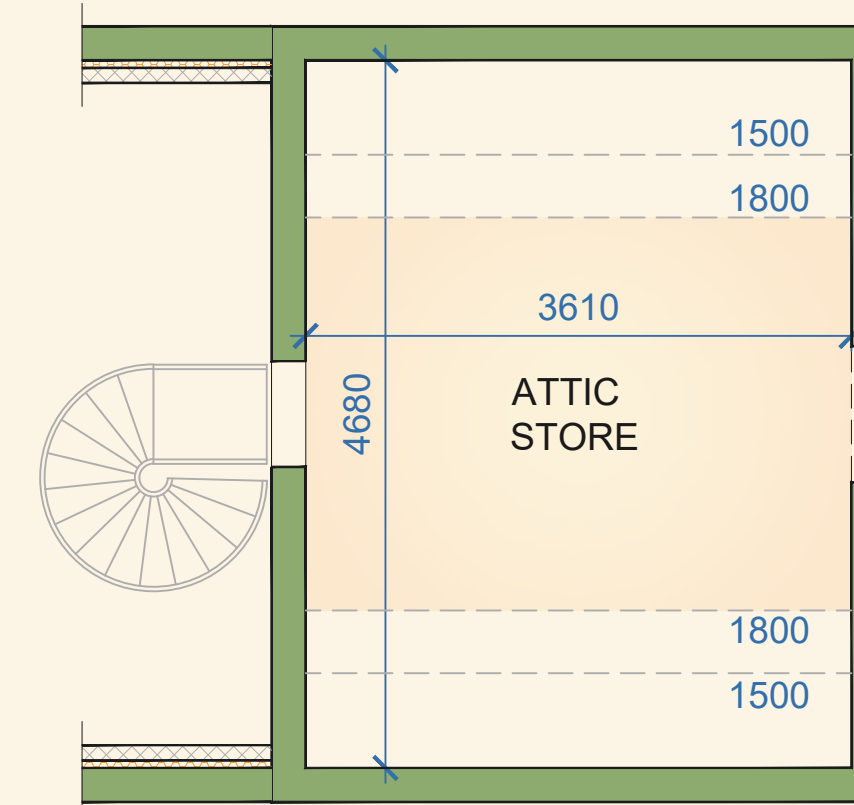


EXISTING ATTIC 1:50

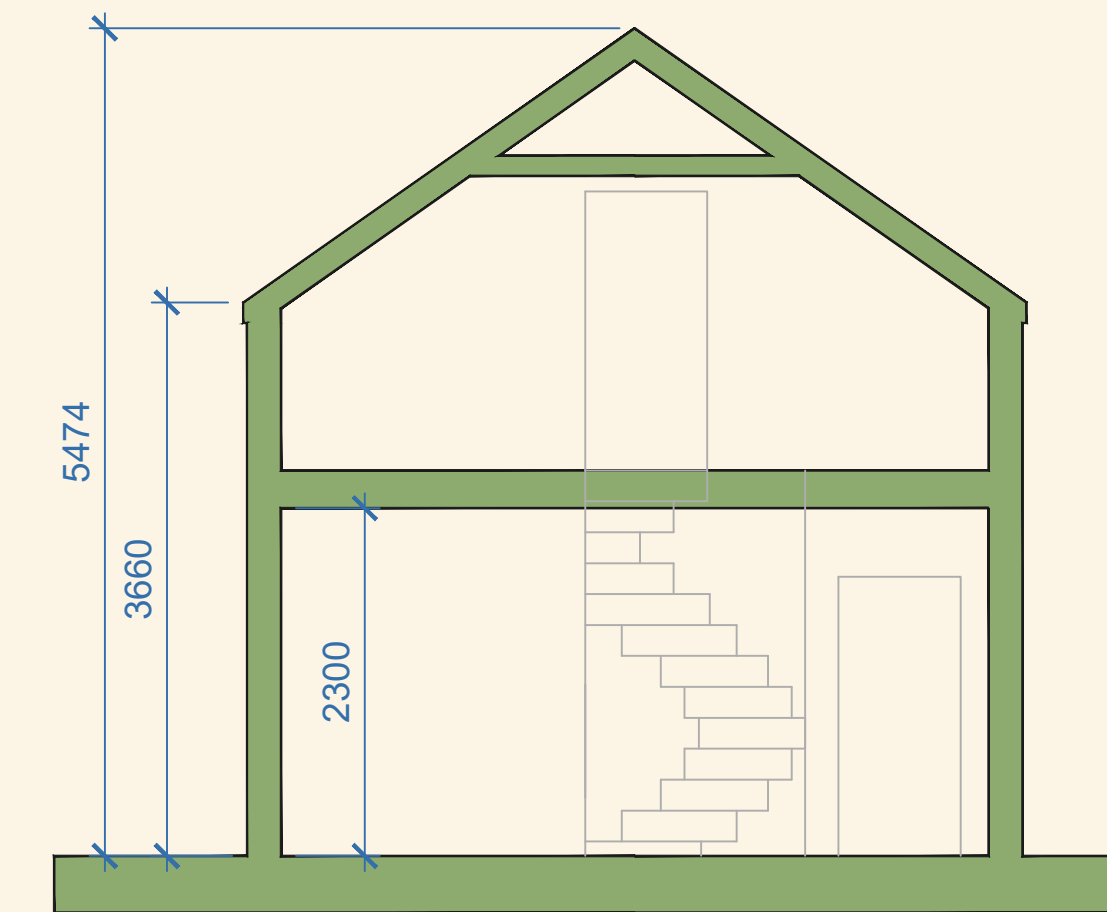


EXISTING SECTION A-A 1:50


- EXISTING SOLID WALL
- EXISTING FLOOR AREA
- PROPOSED CAVITY WALL
- PROPOSED FLOOR AREA
- NEW INSULATION

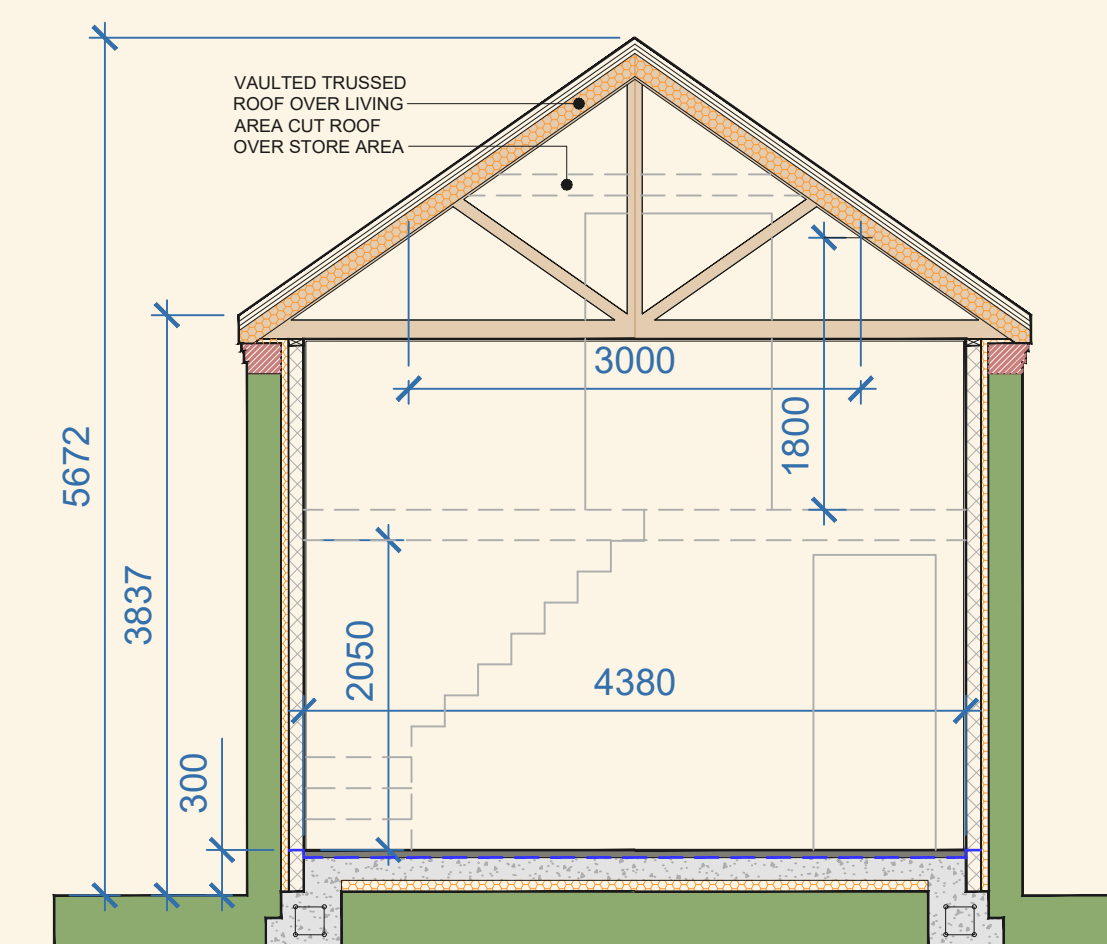

PROPOSED SECTION B-B 1:50

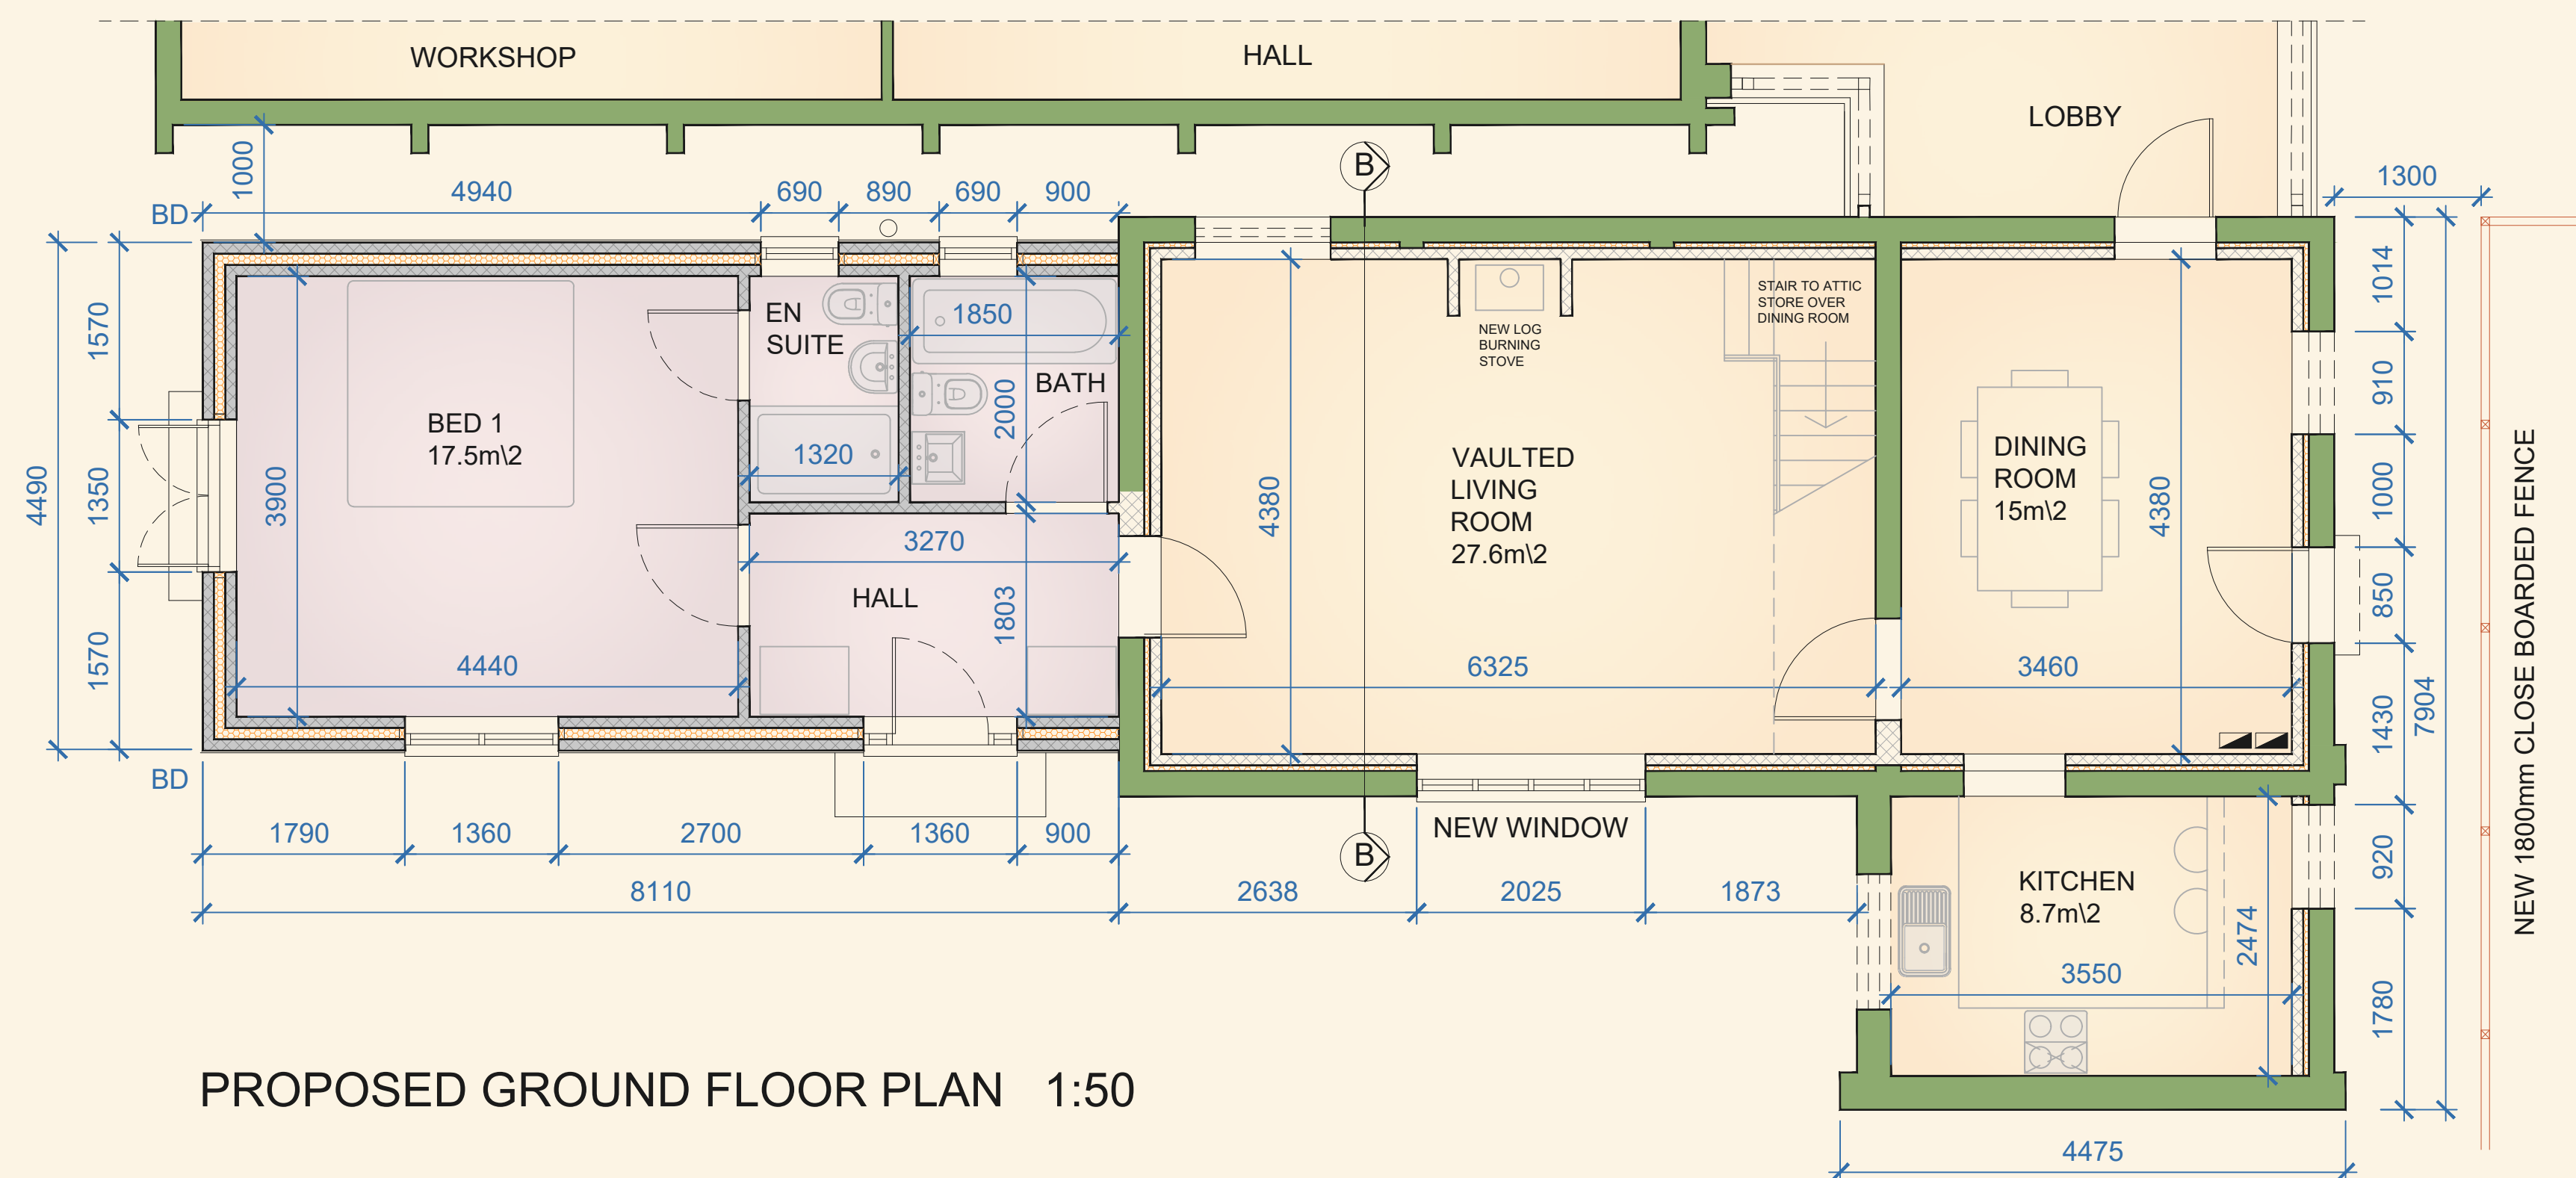

PROPOSED GROUND FLOOR PLAN 1:50

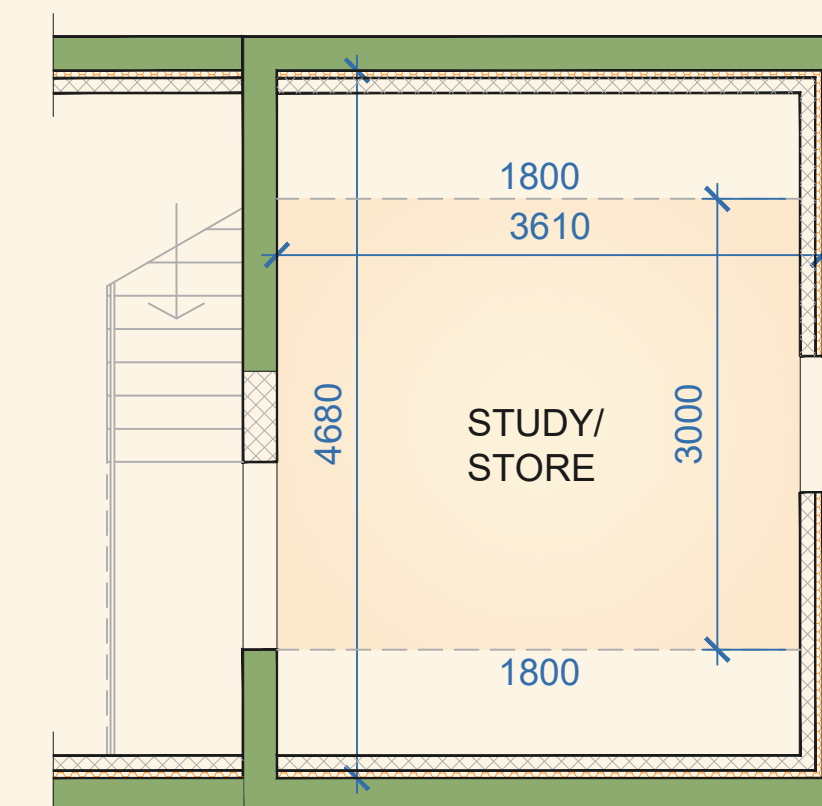

PROPOSED ATTIC 1:50

Notes:

RICHARD J BRYAN
BA (Hons) Dip Architecture

LIME TREE FARM, STREETWAY
WYBERTON, BOSTON, Lincs
PE20 1BE Tel: 07471 878086

Email: ltf.tellurian@gmail.com

Project:	LIME TREE FARM STREETWAY WYBERTON BOSTON Lincs PE201BE	Drawing Title:	PROPOSED OUTBUILDING CONVERSION TO NEW DWELLING / HOLIDAY ACCOMMODATION EXISTING/PROPOSED FLOOR PLANS	
Purpose of Issue:	PLANNING	Date:	08/02/2024	Scale: 1:50/1:100 @ A1
Drawn By:	RJB	ALL COPYRIGHTS RESERVED This drawing is not to be reproduced in whole or in part without the written permission of R.J.Bryan	Drawing No:	LT24_PA06
File:		Plot Date:		