



BRICK AND TILE SHED

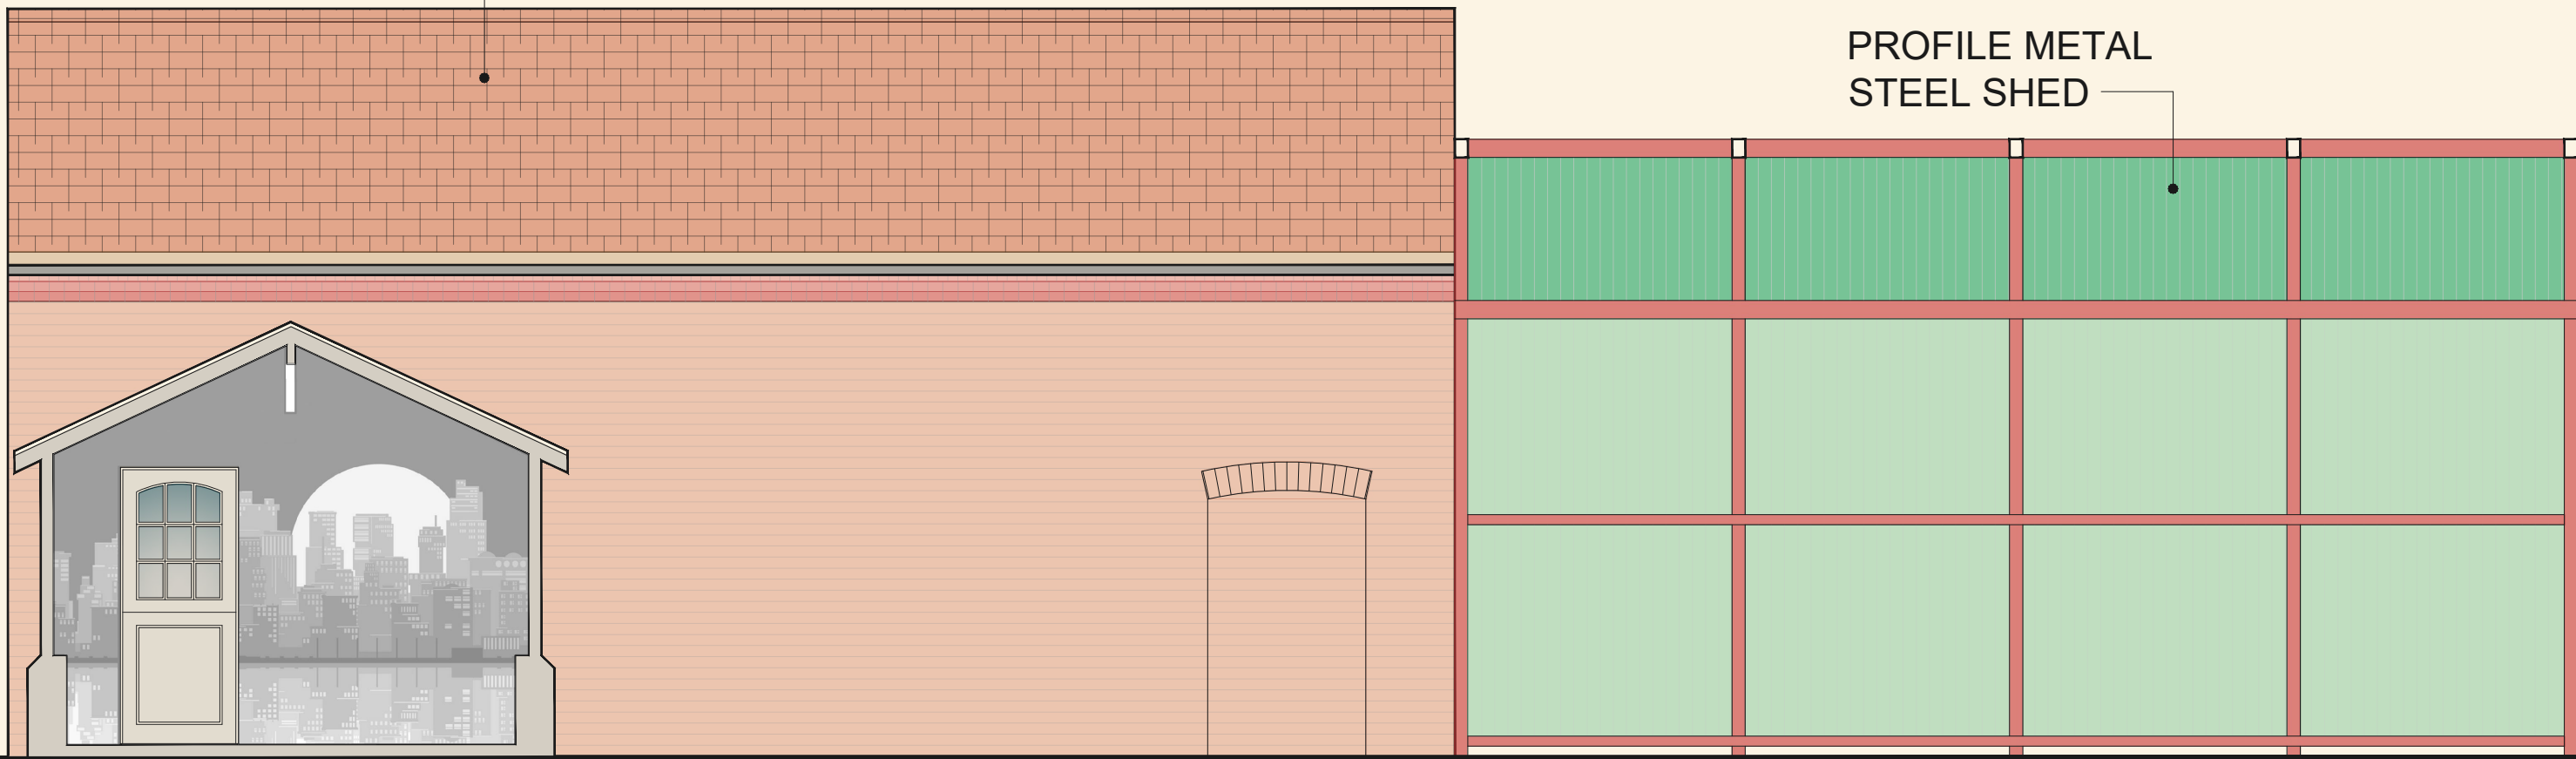


EXISTING REAR ELEVATION A-A

BRICK AND SLATE
OUTBUILDING

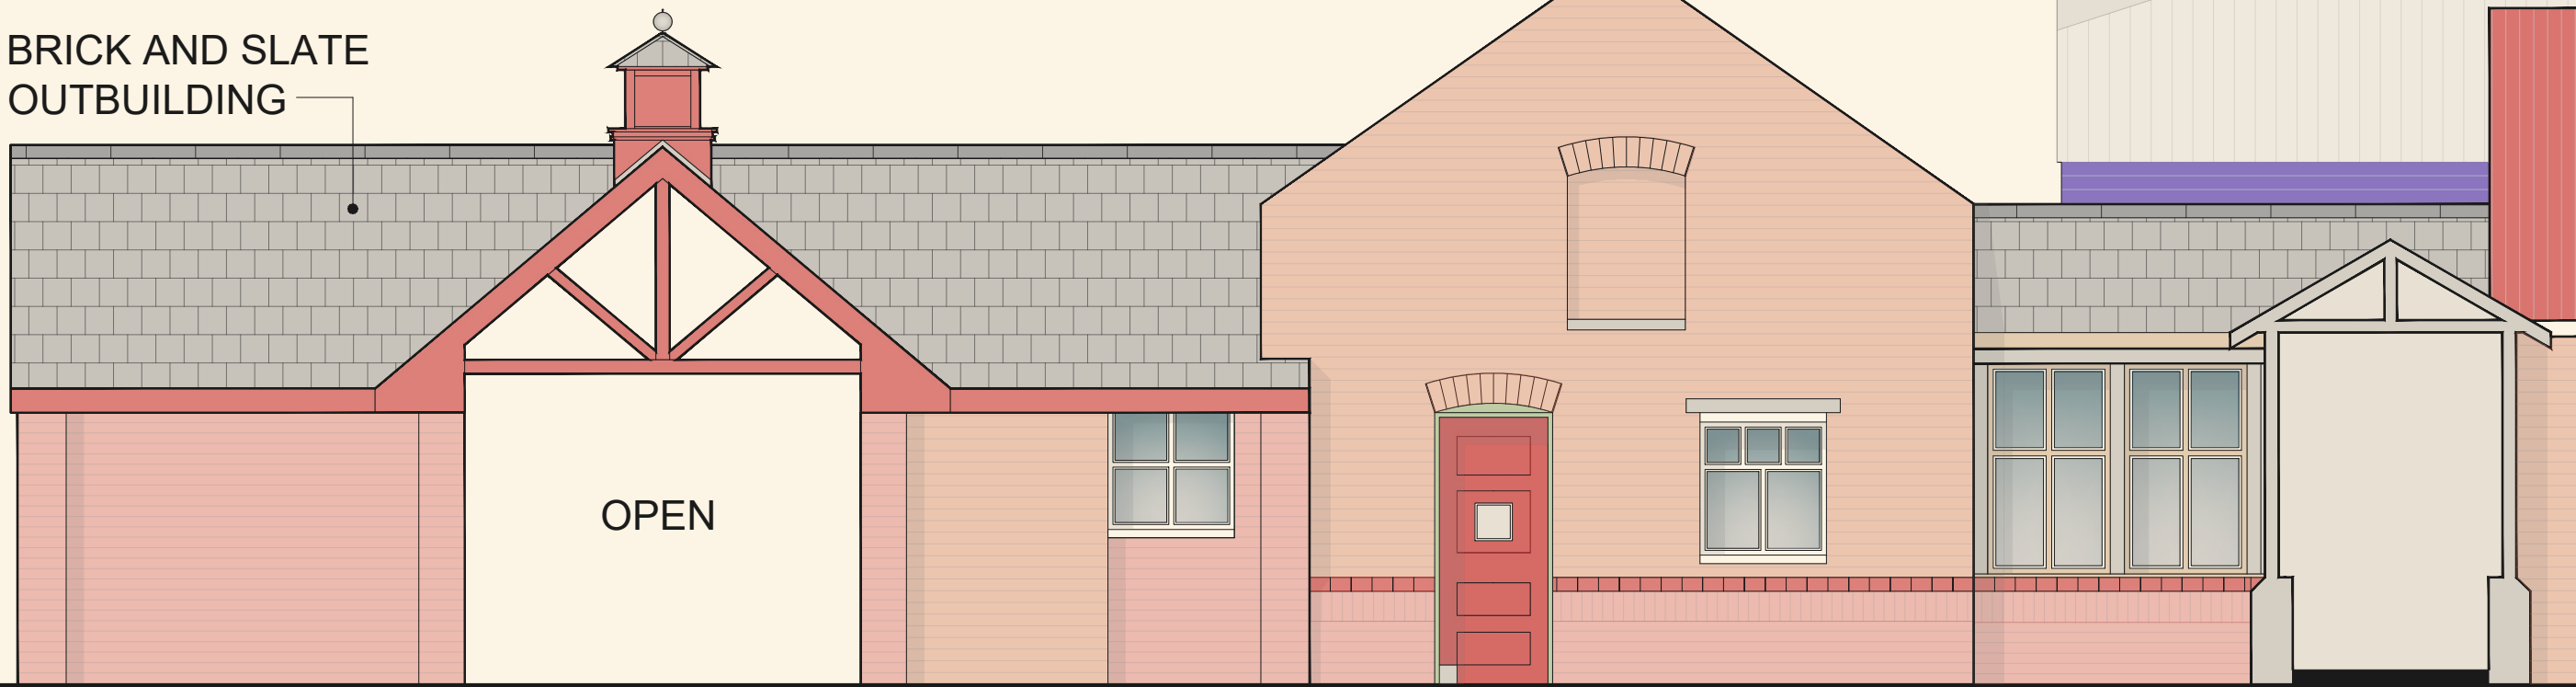


EXISTING SIDE ELEVATION B-B

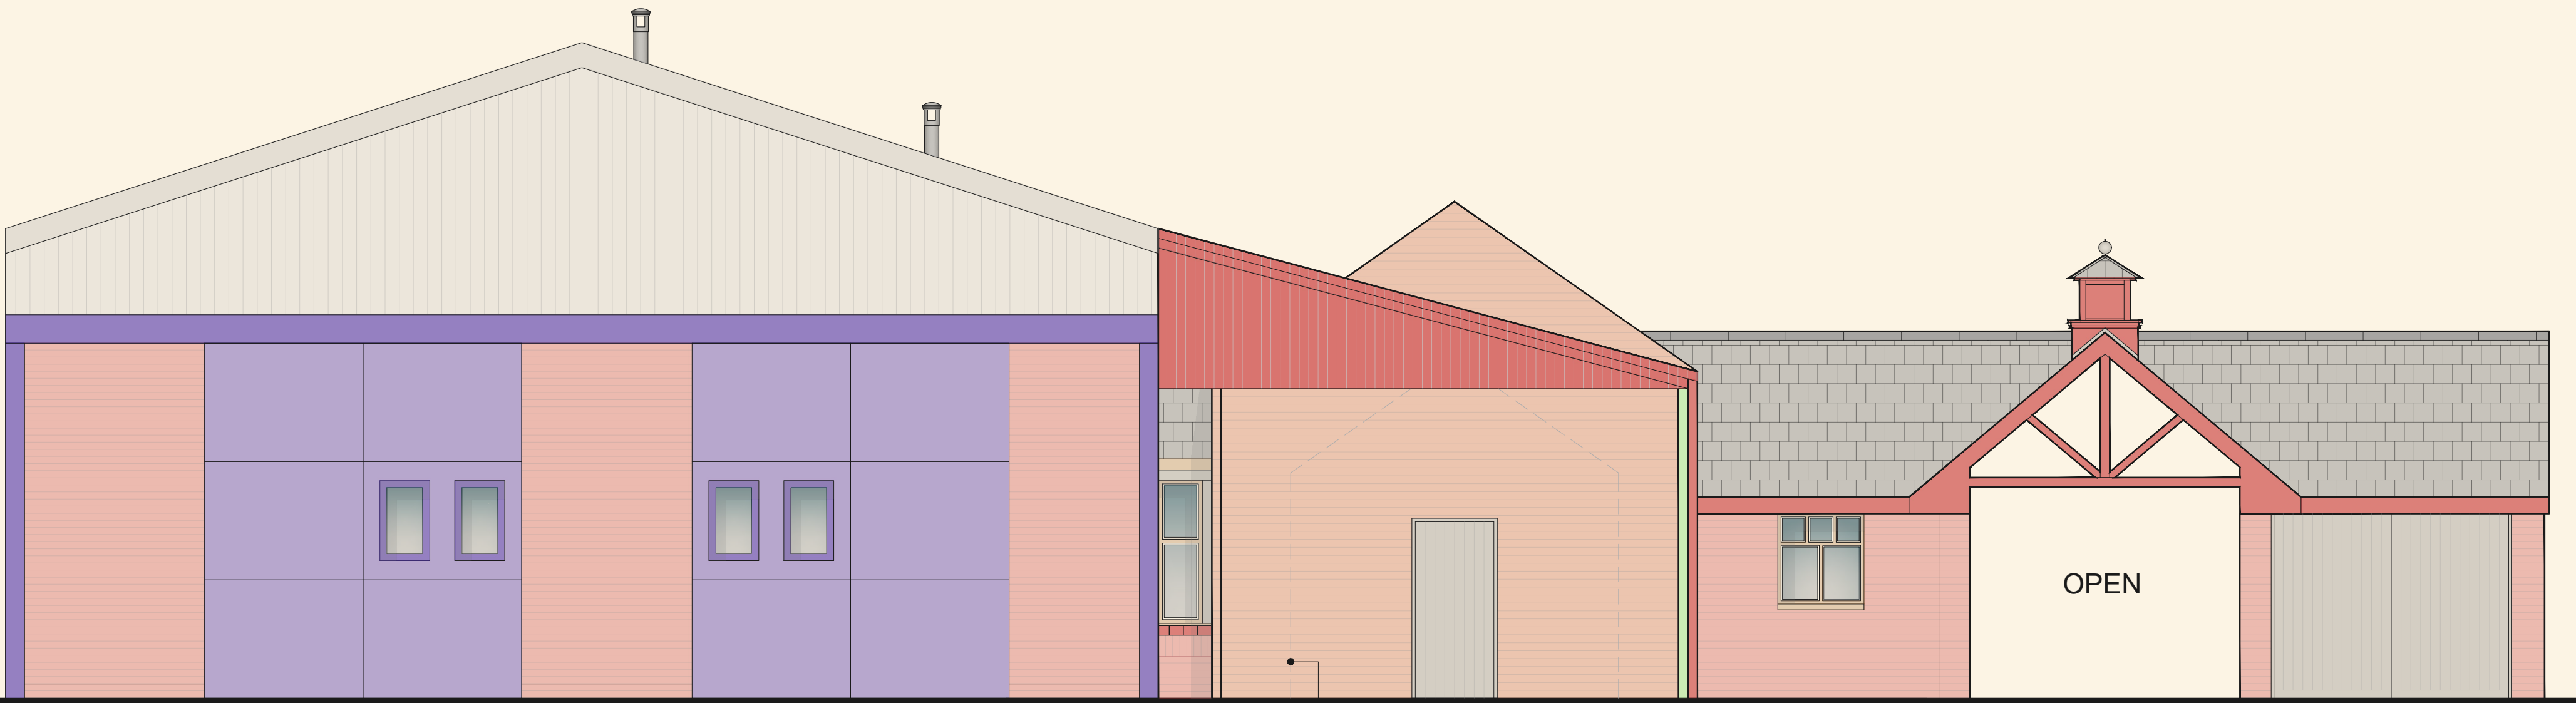


EXISTING SIDE ELEVATION C-C

OUTLINE OF DEMOLISHED
BRICK BUILDING

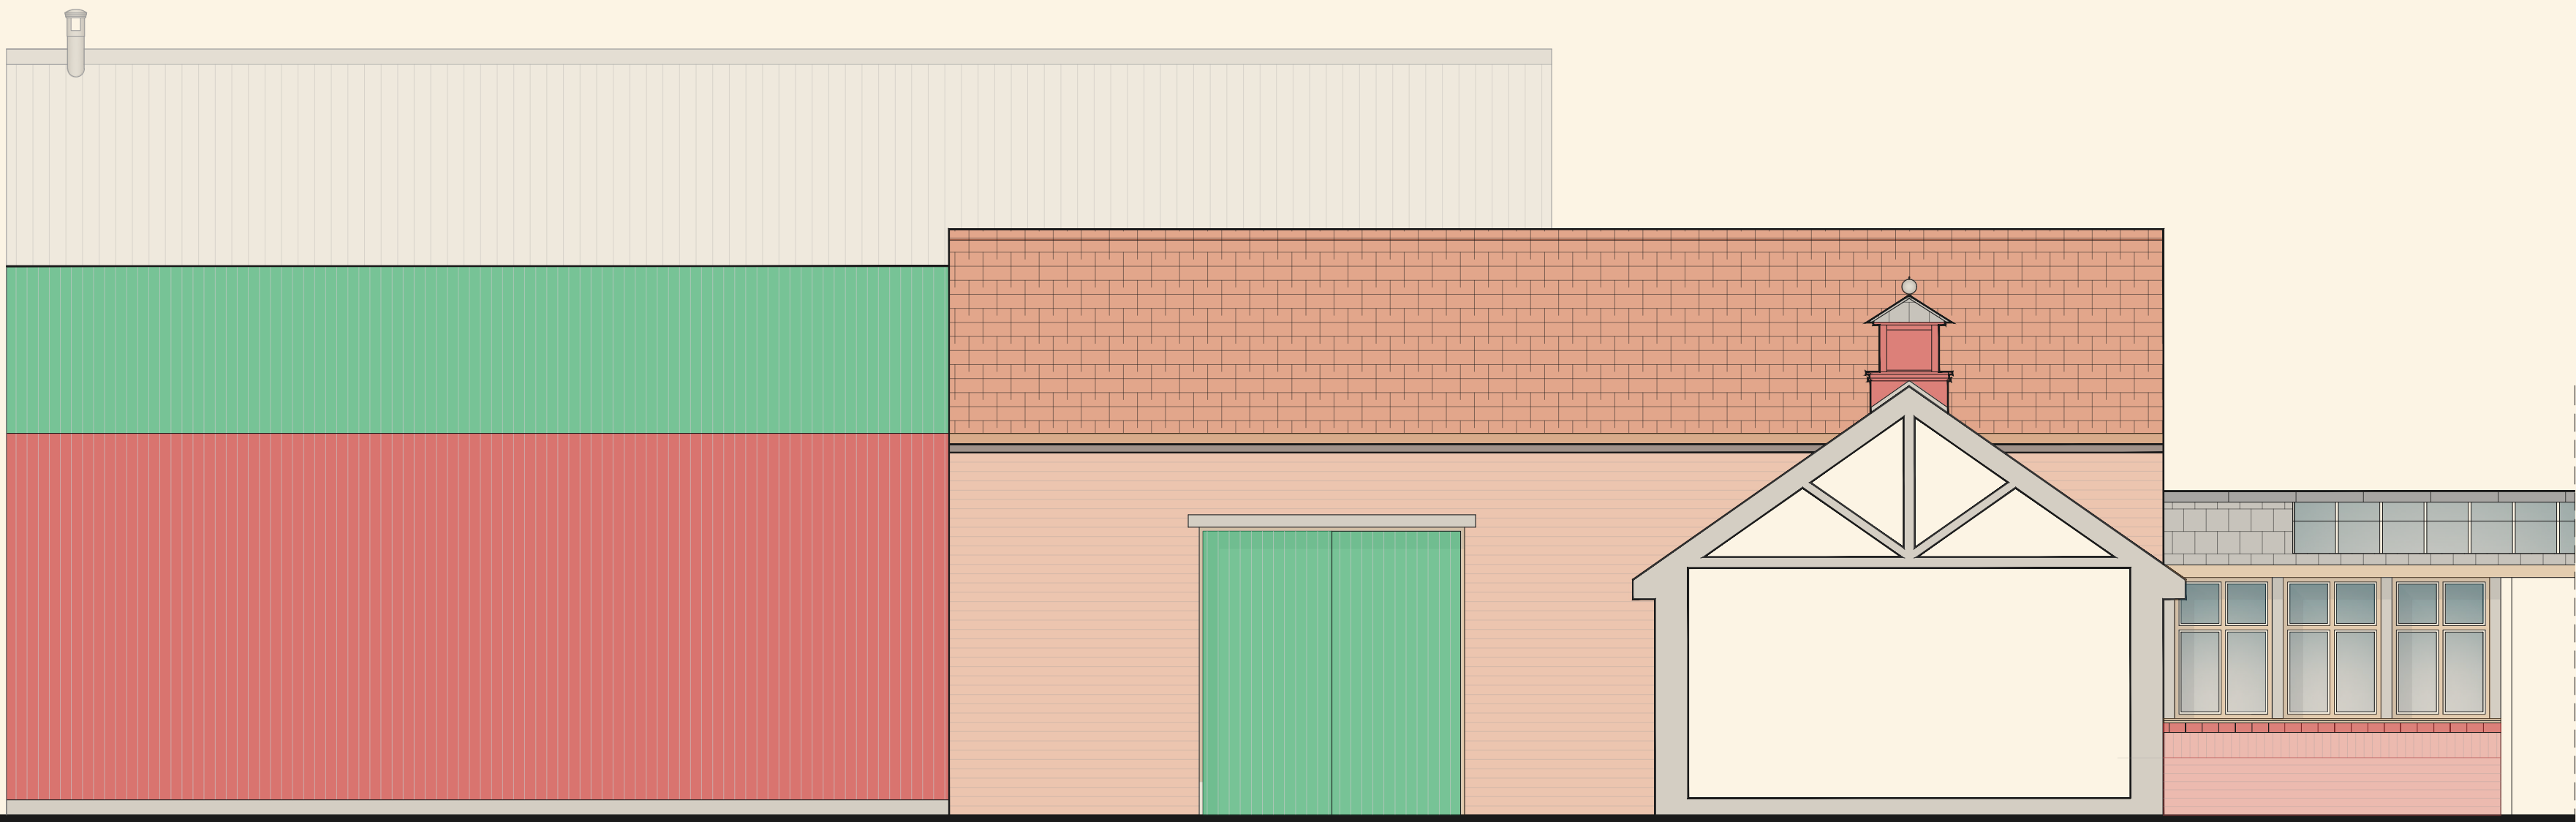

EXISTING FRONT ELEVATION D-D

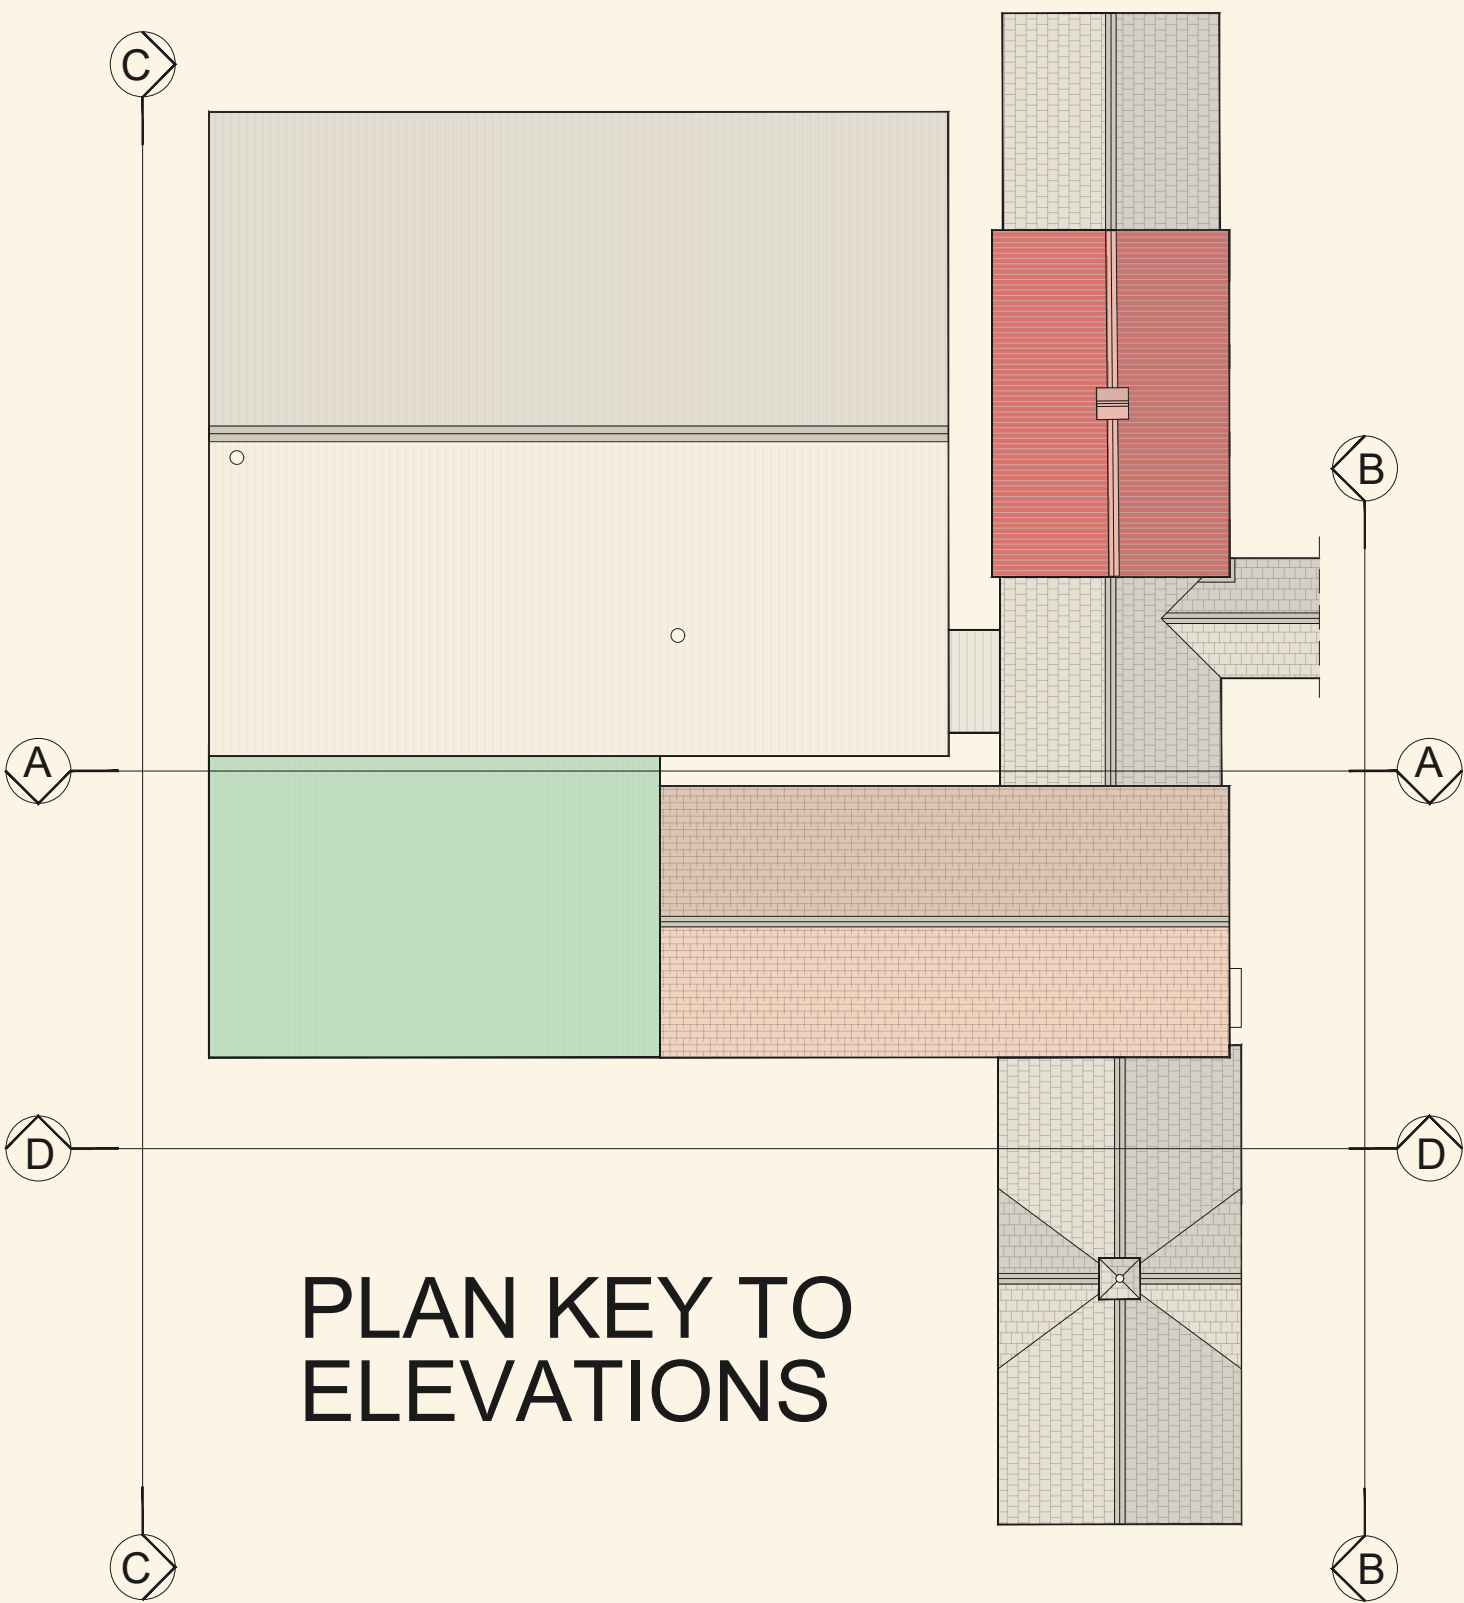

PLAN KEY TO
ELEVATIONS

Notes:

Notes:

RICHARD J BRYAN
BA (Hons) Dip Architecture

LIME TREE FARM, STREETWAY
WYBERTON, BOSTON, Lincs
PE20 1BE Tel: 07471 878086

Email: ltf.tellurian@gmail.com

Project:
LIME TREE FARM
STREETWAY
WYBERTON
BOSTON Lincs
PE201BE

Drawing Title:
PROPOSED OUTBUILDING CONVERSION TO
NEW DWELLING / HOLIDAY ACCOMMODATION
EXISTING ELEVATIONS

Purpose of Issue:
PLANNING

Date:
08/02/2024

Scale:
1:50 @ A1

Drawn By:
RJB

File: _____ Plot Date: _____

Drawing No:
LT24_PA07

Revision: